


EXISTING FLOOR PLAN - SUITE 4920
SCALE: 1/4" = 1'-0"

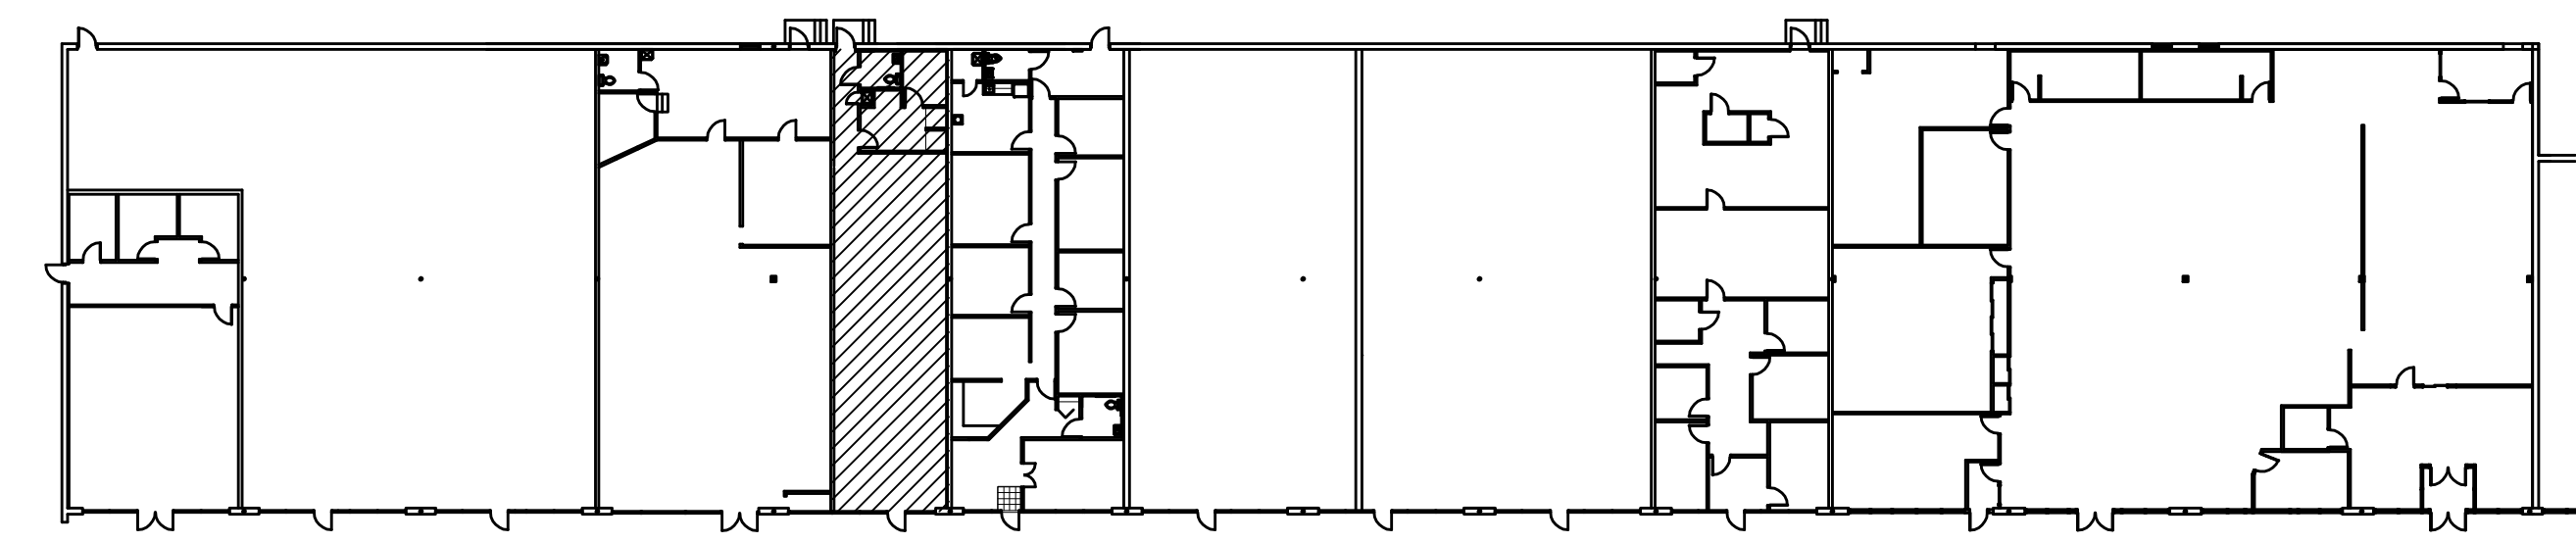

BUILDING KEY PLAN
SCALE: 1/4" = 1'-0"

REVISIONS:	

FLOOR PLAN

PROPOSED TENANT SPACE
PELERIN CAPITAL MANAGEMENT
SOUTHPOINT PARKWAY
FREDERICKSBURG, VA

 **ProcidaDesign**
ARCHITECTURE & INTERIOR DESIGN
600 RICHARDS ROAD
NEWARK, OHIO 43055
(804)400-0370

DATE: 3/12/20 SHEET NO.:
PROJECT NO.: 2003 A-1
CADD FILE NO.: 1 OF 1