


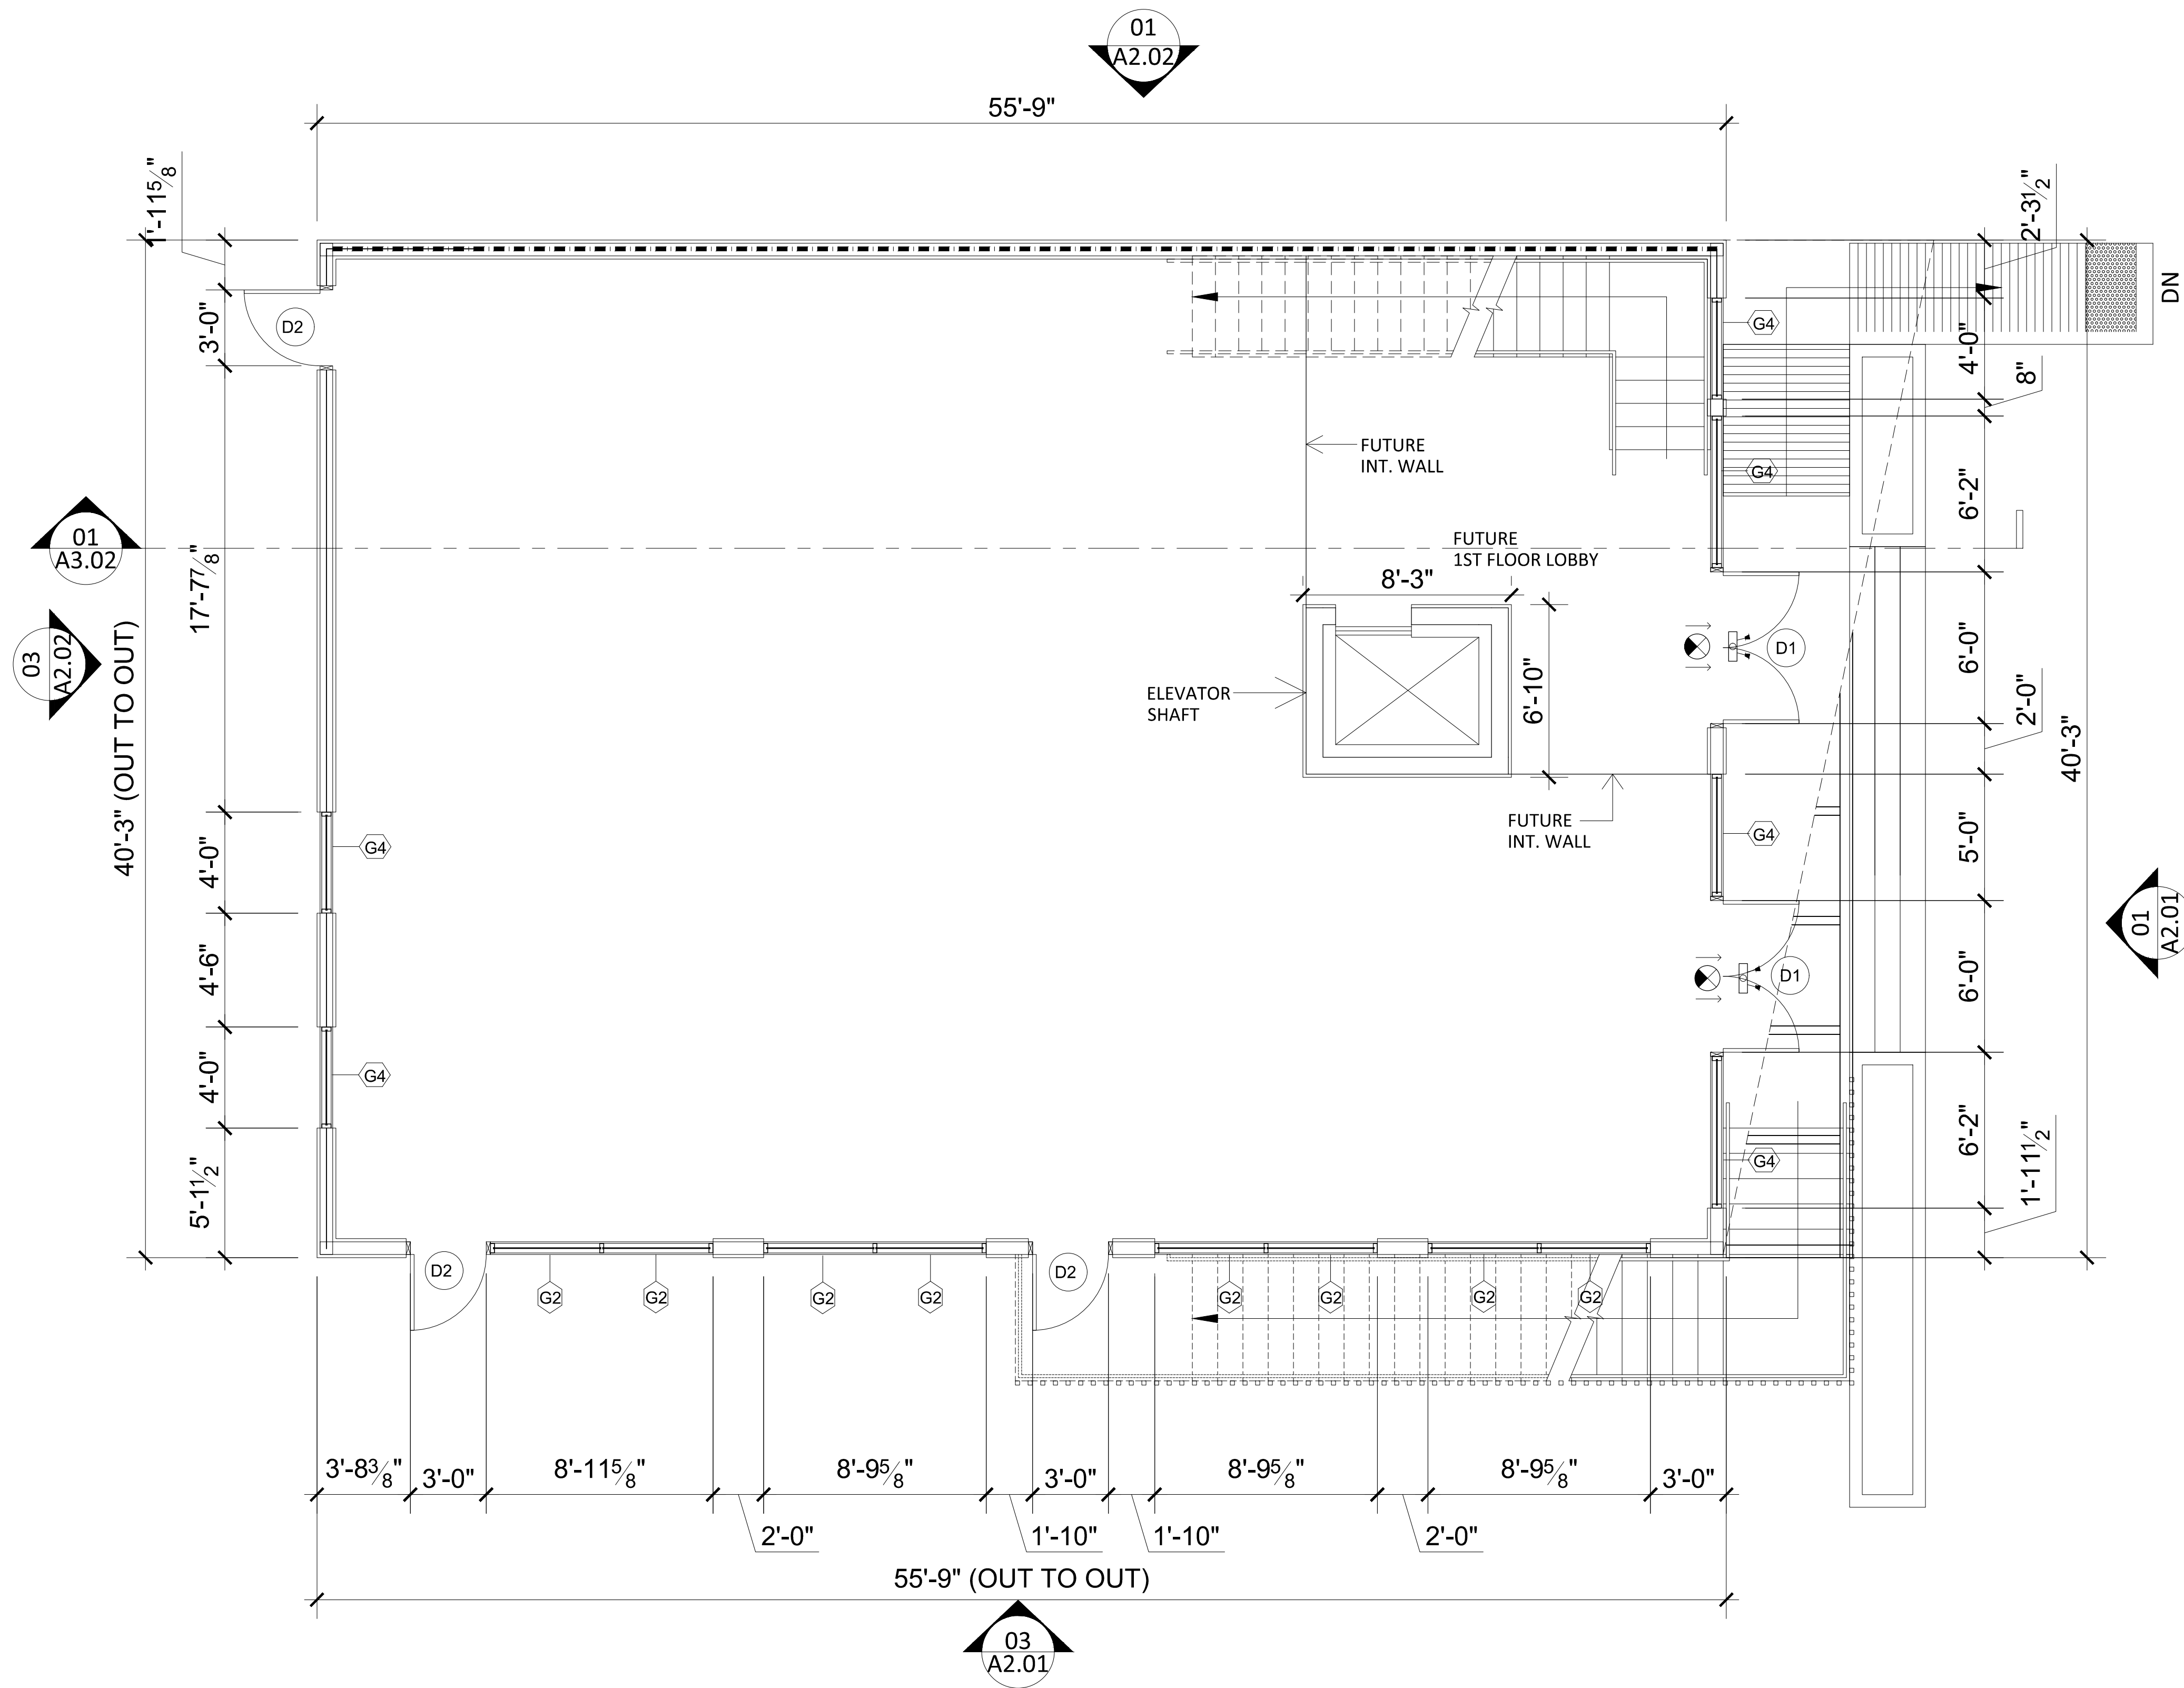

01 FIRST FLOOR PLAN
Scale 1/4" = 1' - 0"


project
6809 N. MAIN OFFICE BUILDING

at
6809 N. MAIN ST.
HOUSTON, TEXAS 77008

REVISIONS

ISSUE DATE: 08/14/23

OFFICE BUILDING

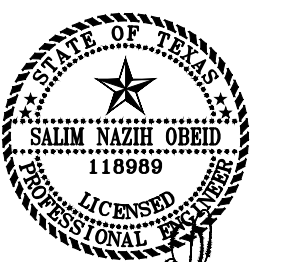

03.21.2023

FIRST FLOOR

DRAWN BY: CHECKED:

PROJECT No: SHEET No:

2324.25

A2.0