



LIBERTY AVE.

GENERAL NOTES

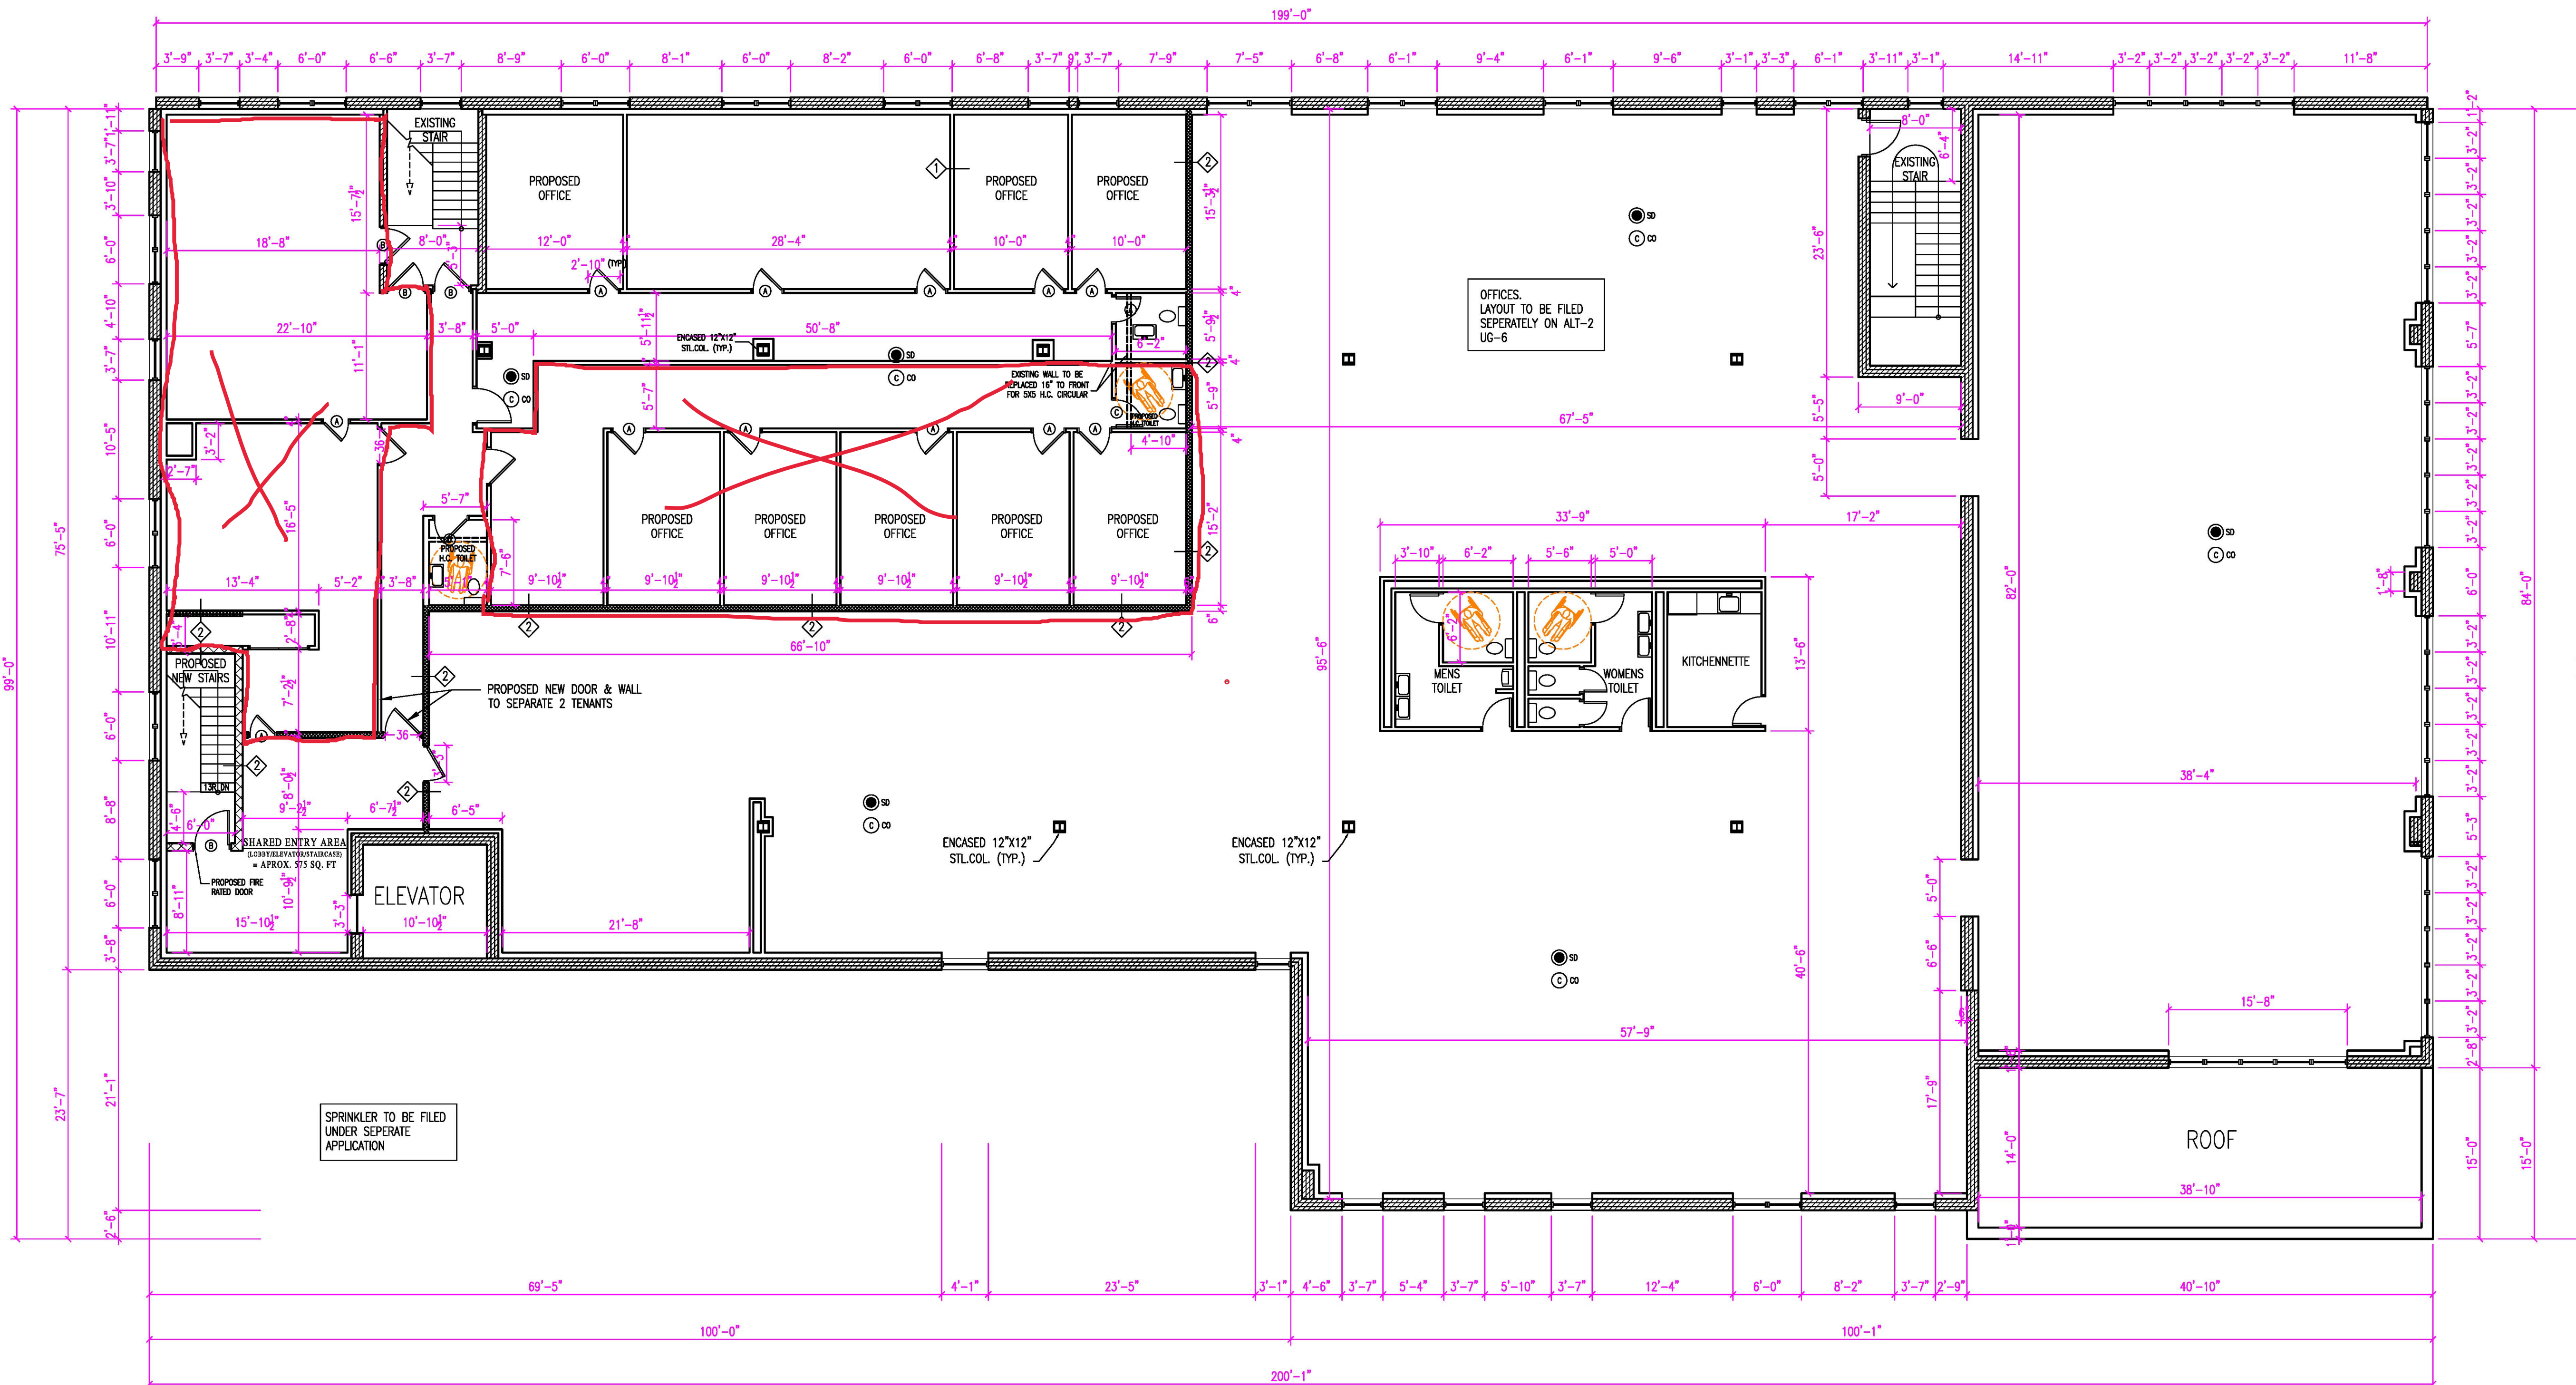

SCALE: 1/8" = 1'-0"

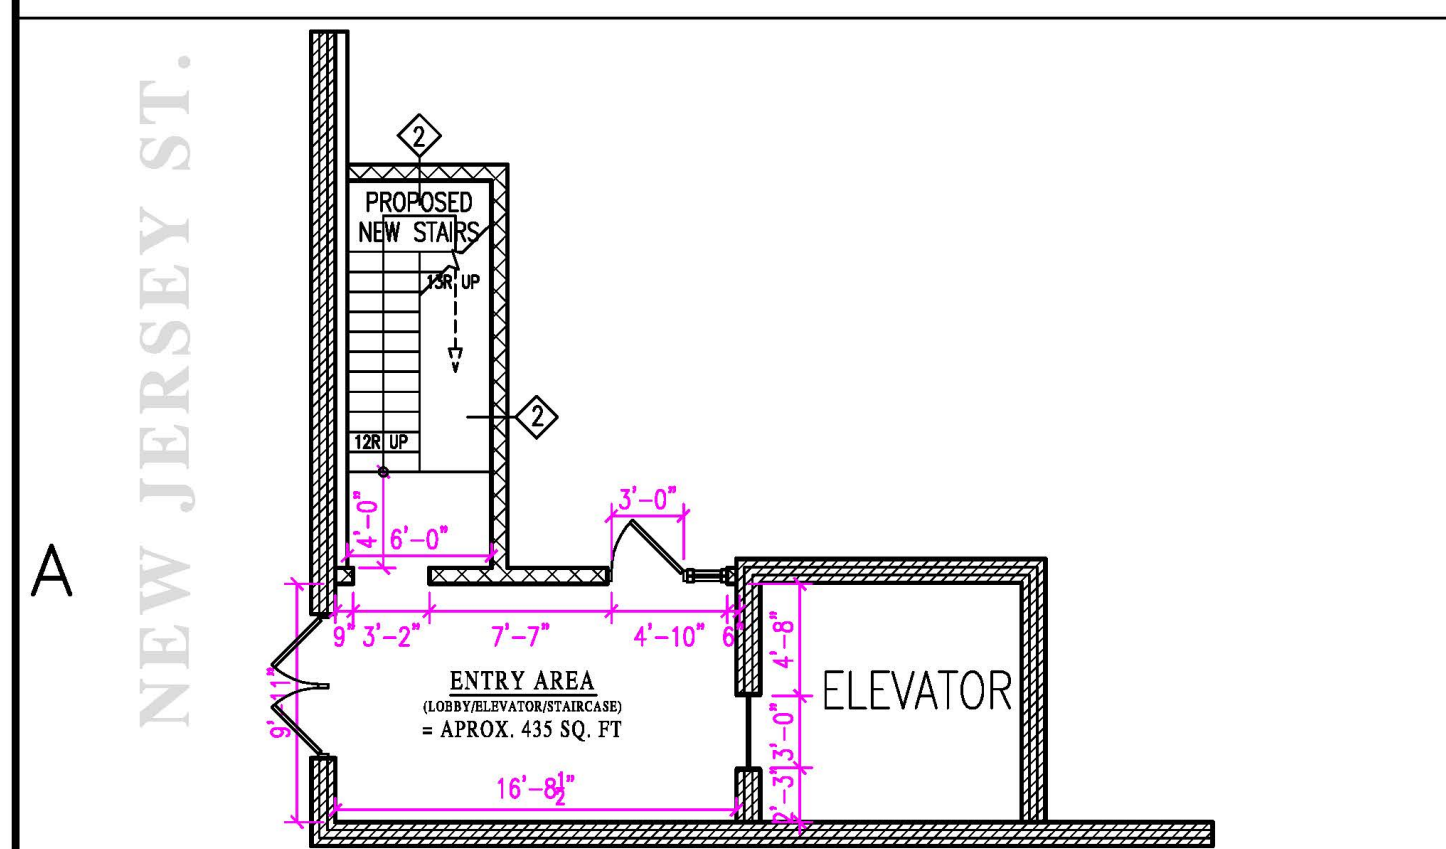

SCALE: 1/8" = 1'-0"

PROJECT

ALTERATIONS + RENOVATIONS OF:
400 LIBERTY AVE.
BROOKLYN, NY 11207

REVISIONS

NO.	DATE	DESCRIPTION

PROJECT NO: 01047
SCALE: 1/8" = 1'-0"
DATE: AUG. 22, 2012
DRAWN BY: J. LOWY
CHK'D BY:

SHEET TITLE

PROPOSED SECOND FLOOR PLAN