


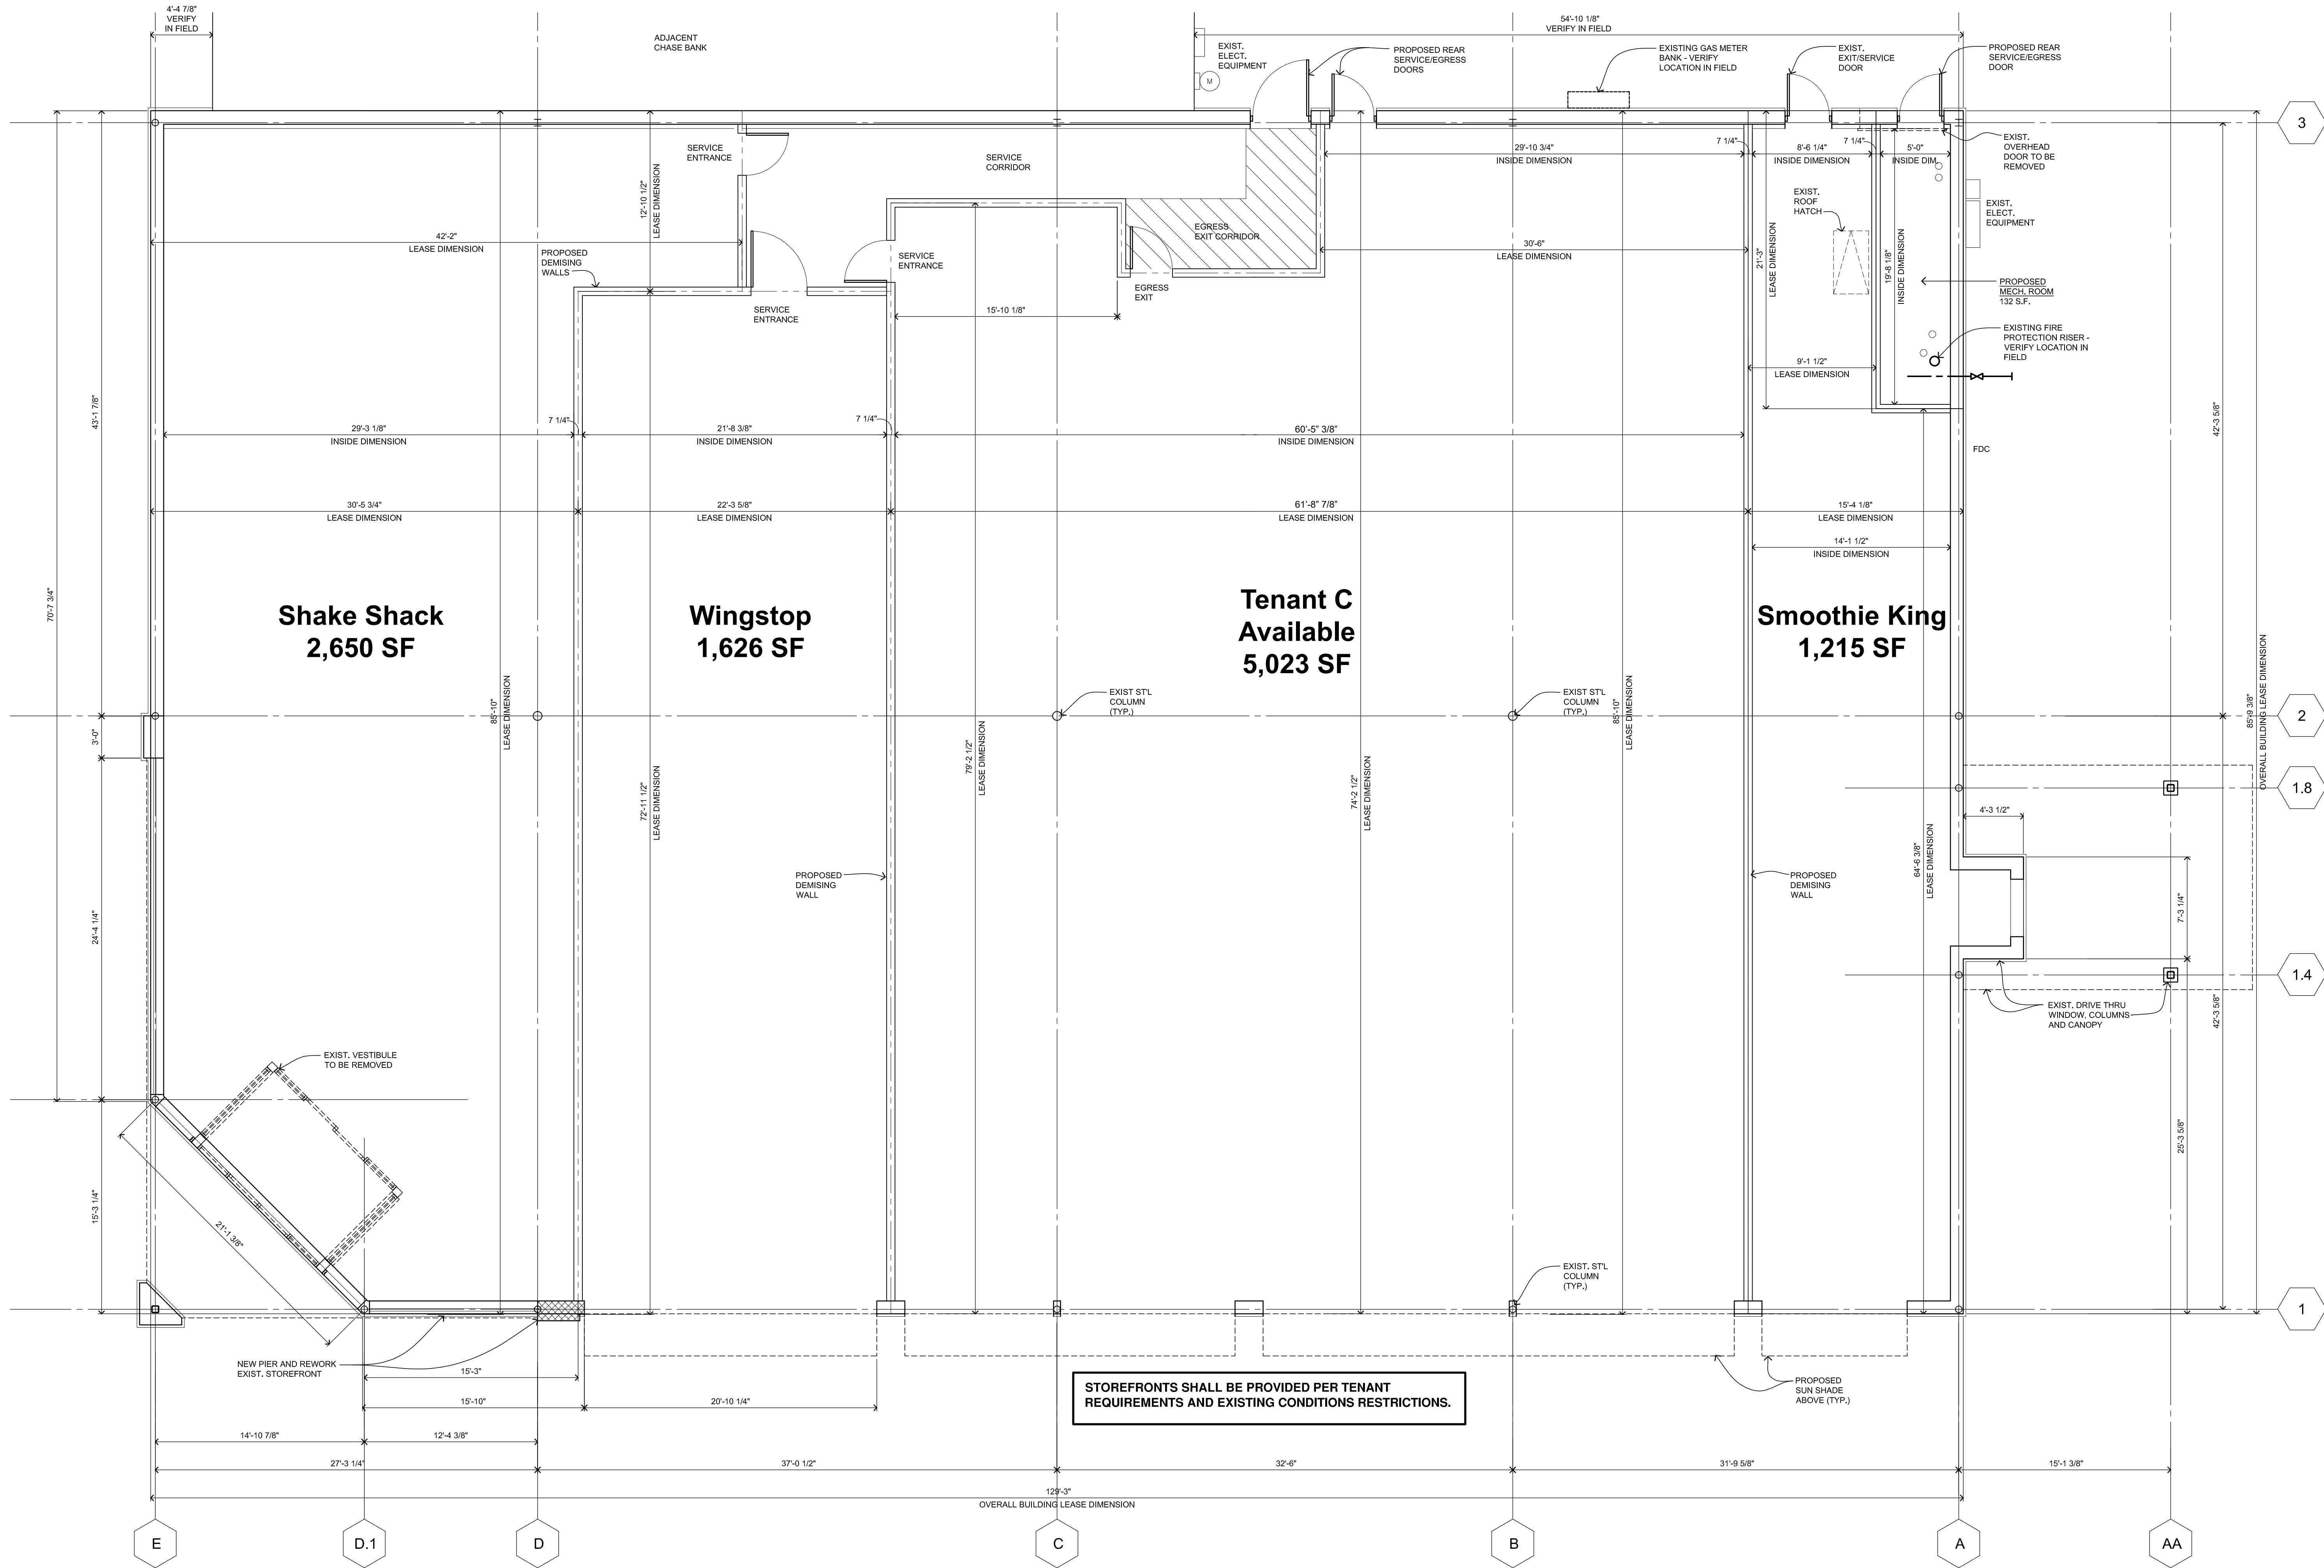

issued for:
OWNER REVIEW: 20 AUG. 2024
OWNER REVIEW: 14 NOV. 2024
OWNER REVIEW: 05 DEC. 2024
OWNER REVIEW: 02 JAN. 2025
OWNER REVIEW: 06 JAN. 2025
OWNER REVIEW: 08 JAN. 2025
OWNER REVIEW: 13 JAN. 2025
OWNER REVIEW: 12 FEB. 2025

project:

Existing Rite Aid Bldg.
Commercial Development
SEC Saginaw St. & Clippert Rd.
Lansing, Michigan



32500 TELEGRAPH ROAD
SUITE 250
BINGHAM FARMS, MICHIGAN
48025-2404
PH 248.540.7700 FX 248.540.2710
www.rogvoy.com

drawing:

**Lease
Floor Plan**

DO NOT SCALE DRAWING

issue date:
drawn: KL
checked: MD
approved: MD

file number: **97056**

sheet:

LOD-1

NOTE :
THIS DRAWING IS TO BE USED FOR LEASING PURPOSES
ONLY, REFER TO CONSTRUCTION PLANS AND FIELD
VERIFICATION TO CONFIRM ALL DIMENSIONS AND
LOCATIONS FOR DOORWAYS, MASONRY OPENINGS,
COLUMNS, WALLS, MECHANICAL & ELECTRICAL METERS,
AND TRASH ENCLOSURES.



Lease Floor Plan

GFA : 11,004 S.F.

Scale: 3/16" = 1'-0"

© COPYRIGHT 2021 ROGVOY ARCHITECTS, P.C.