


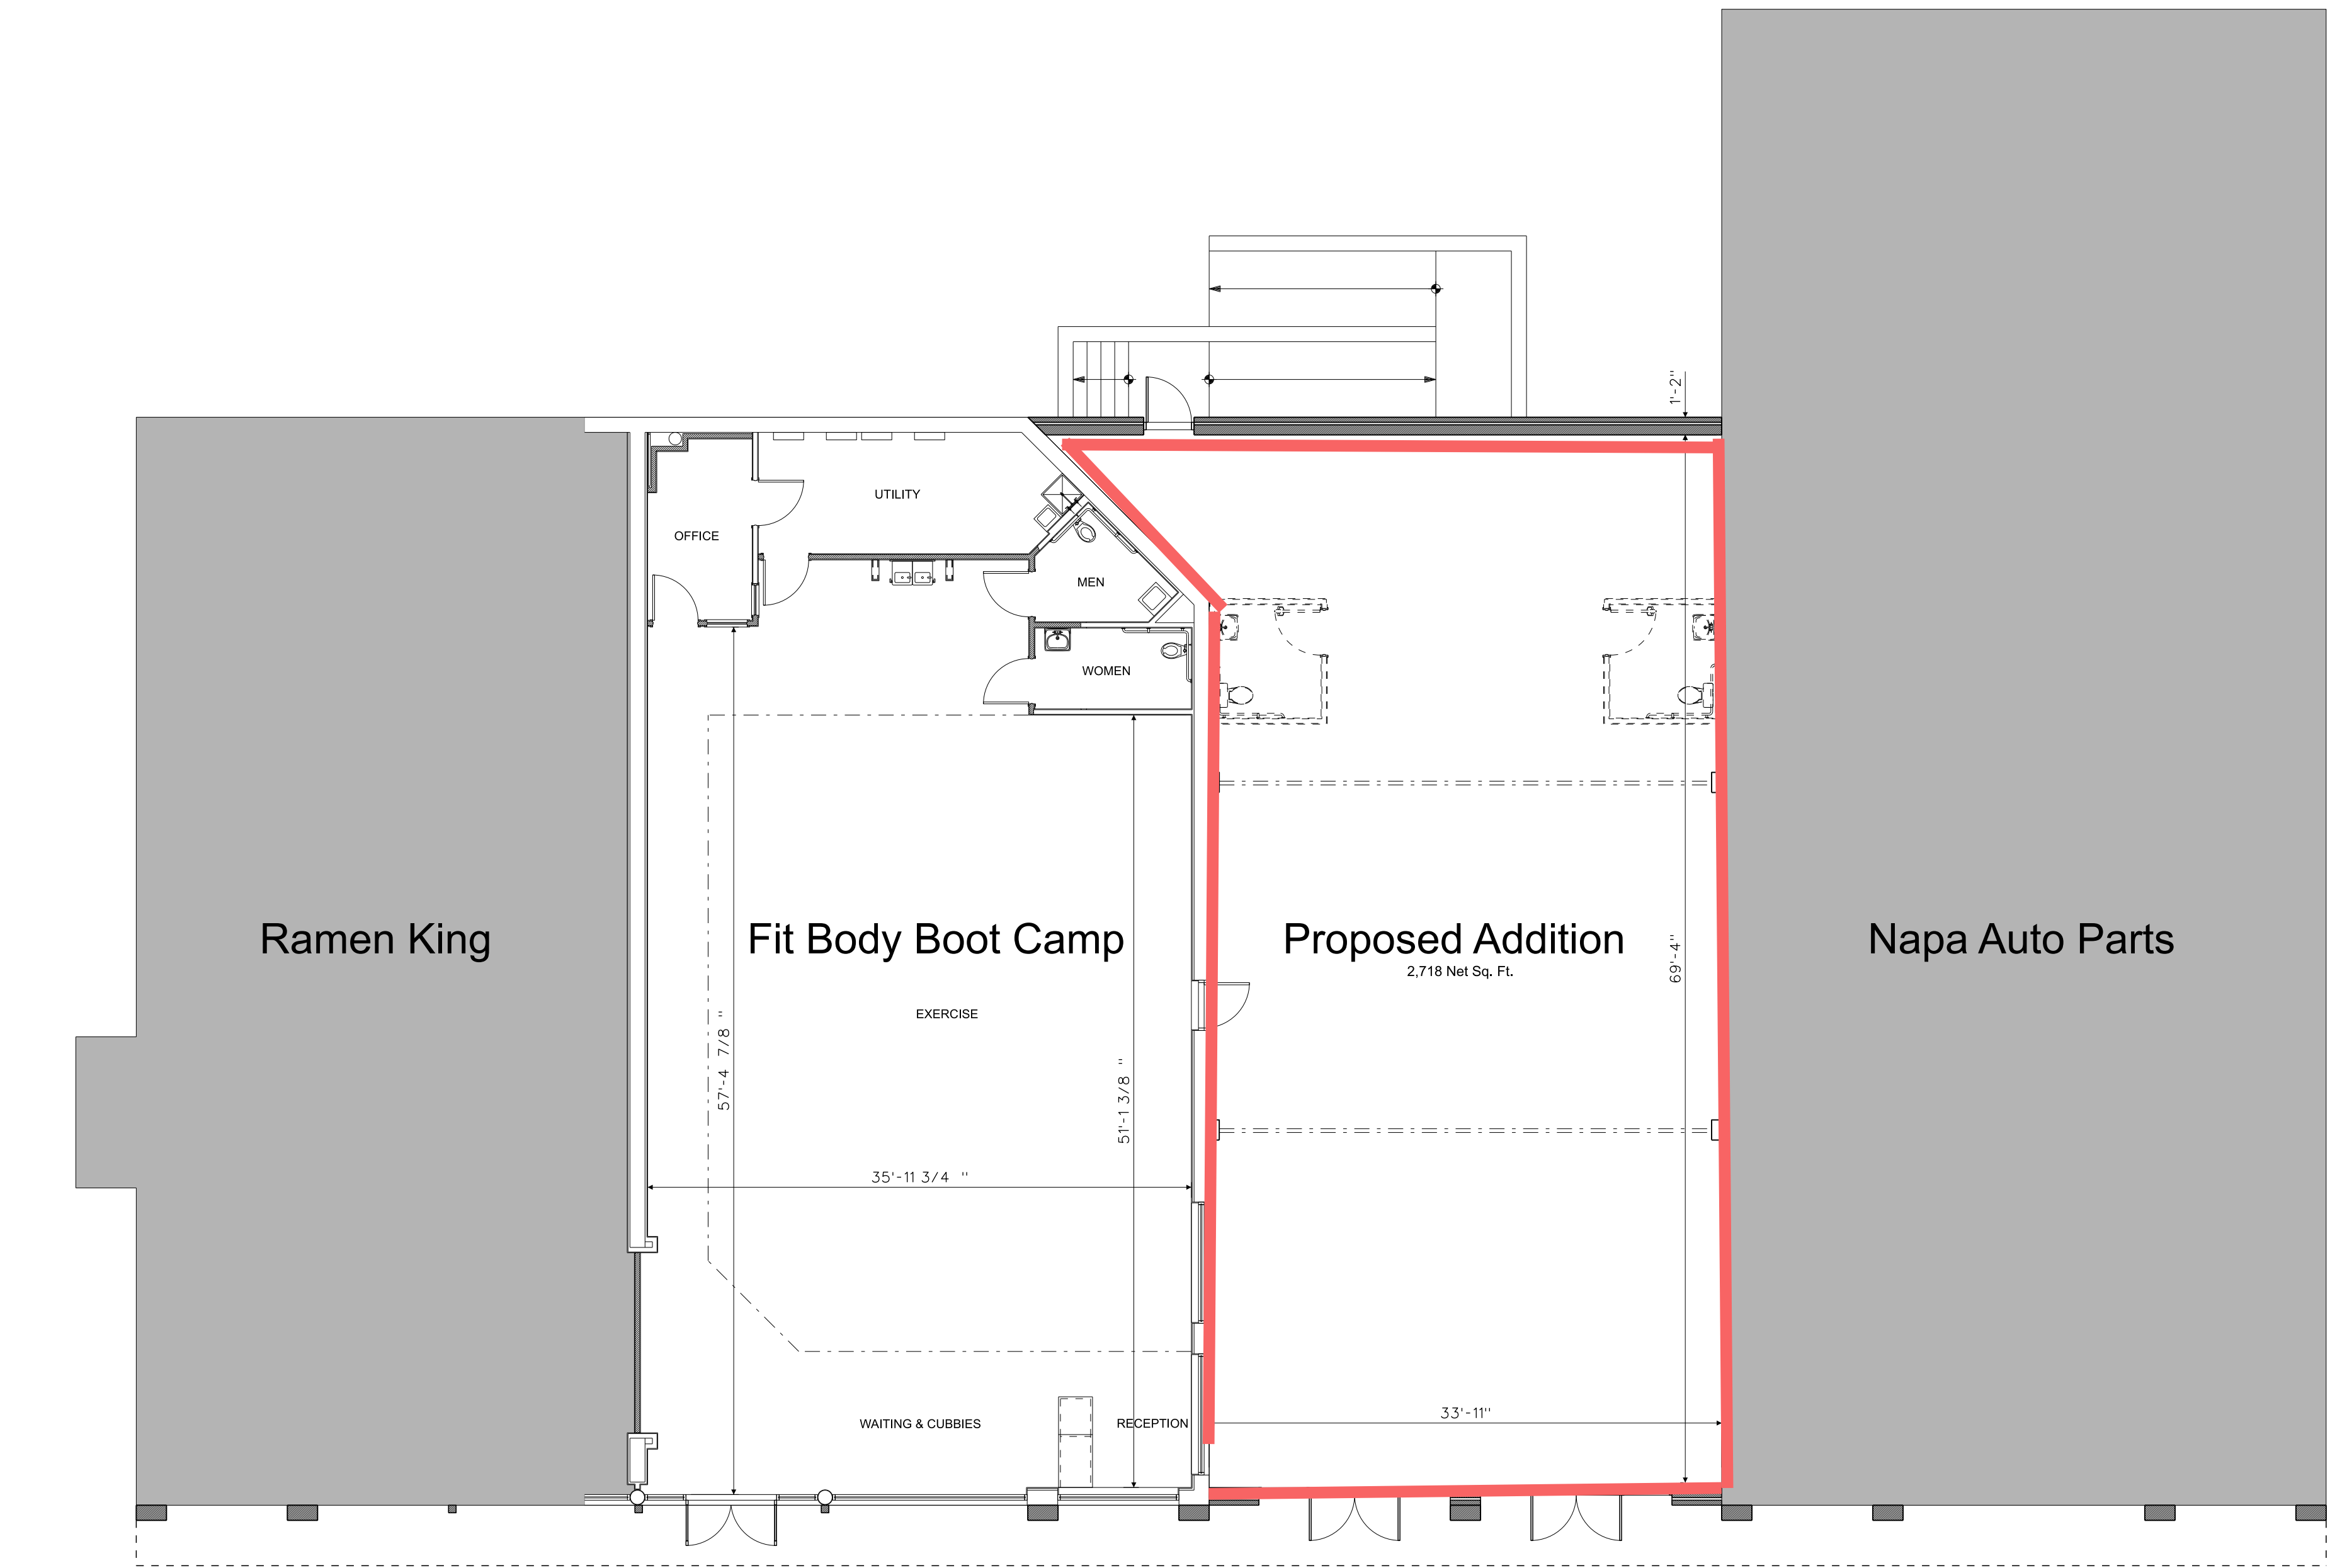

1 Floor Plan
A-1 1/8"=1'-0"



2 Front Elevation
A-1 1/8"=1'-0"



Sweeney Shank Architects, LLC
3831 Willow Avenue
Pittsburgh, PA 15224
Phone: 412-343-1611
E-mail: Office@SweeneyShankArchitects.com
www.SweeneyShankArchitects.com

SSa

Pleasant View Plaza
Route 19
Peters Township
Washington County
Pennsylvania

Schematic Design

Scale: 1/8"=1'-0"

07-JUL-23
Rev. 26-JUL-23
Rev. 31-JUL-23

A-1
Rev. 20-DEC-23