



01 EXTERIOR ELEVATION (NORTH)
SCALE: 1/8" = 1'-0"

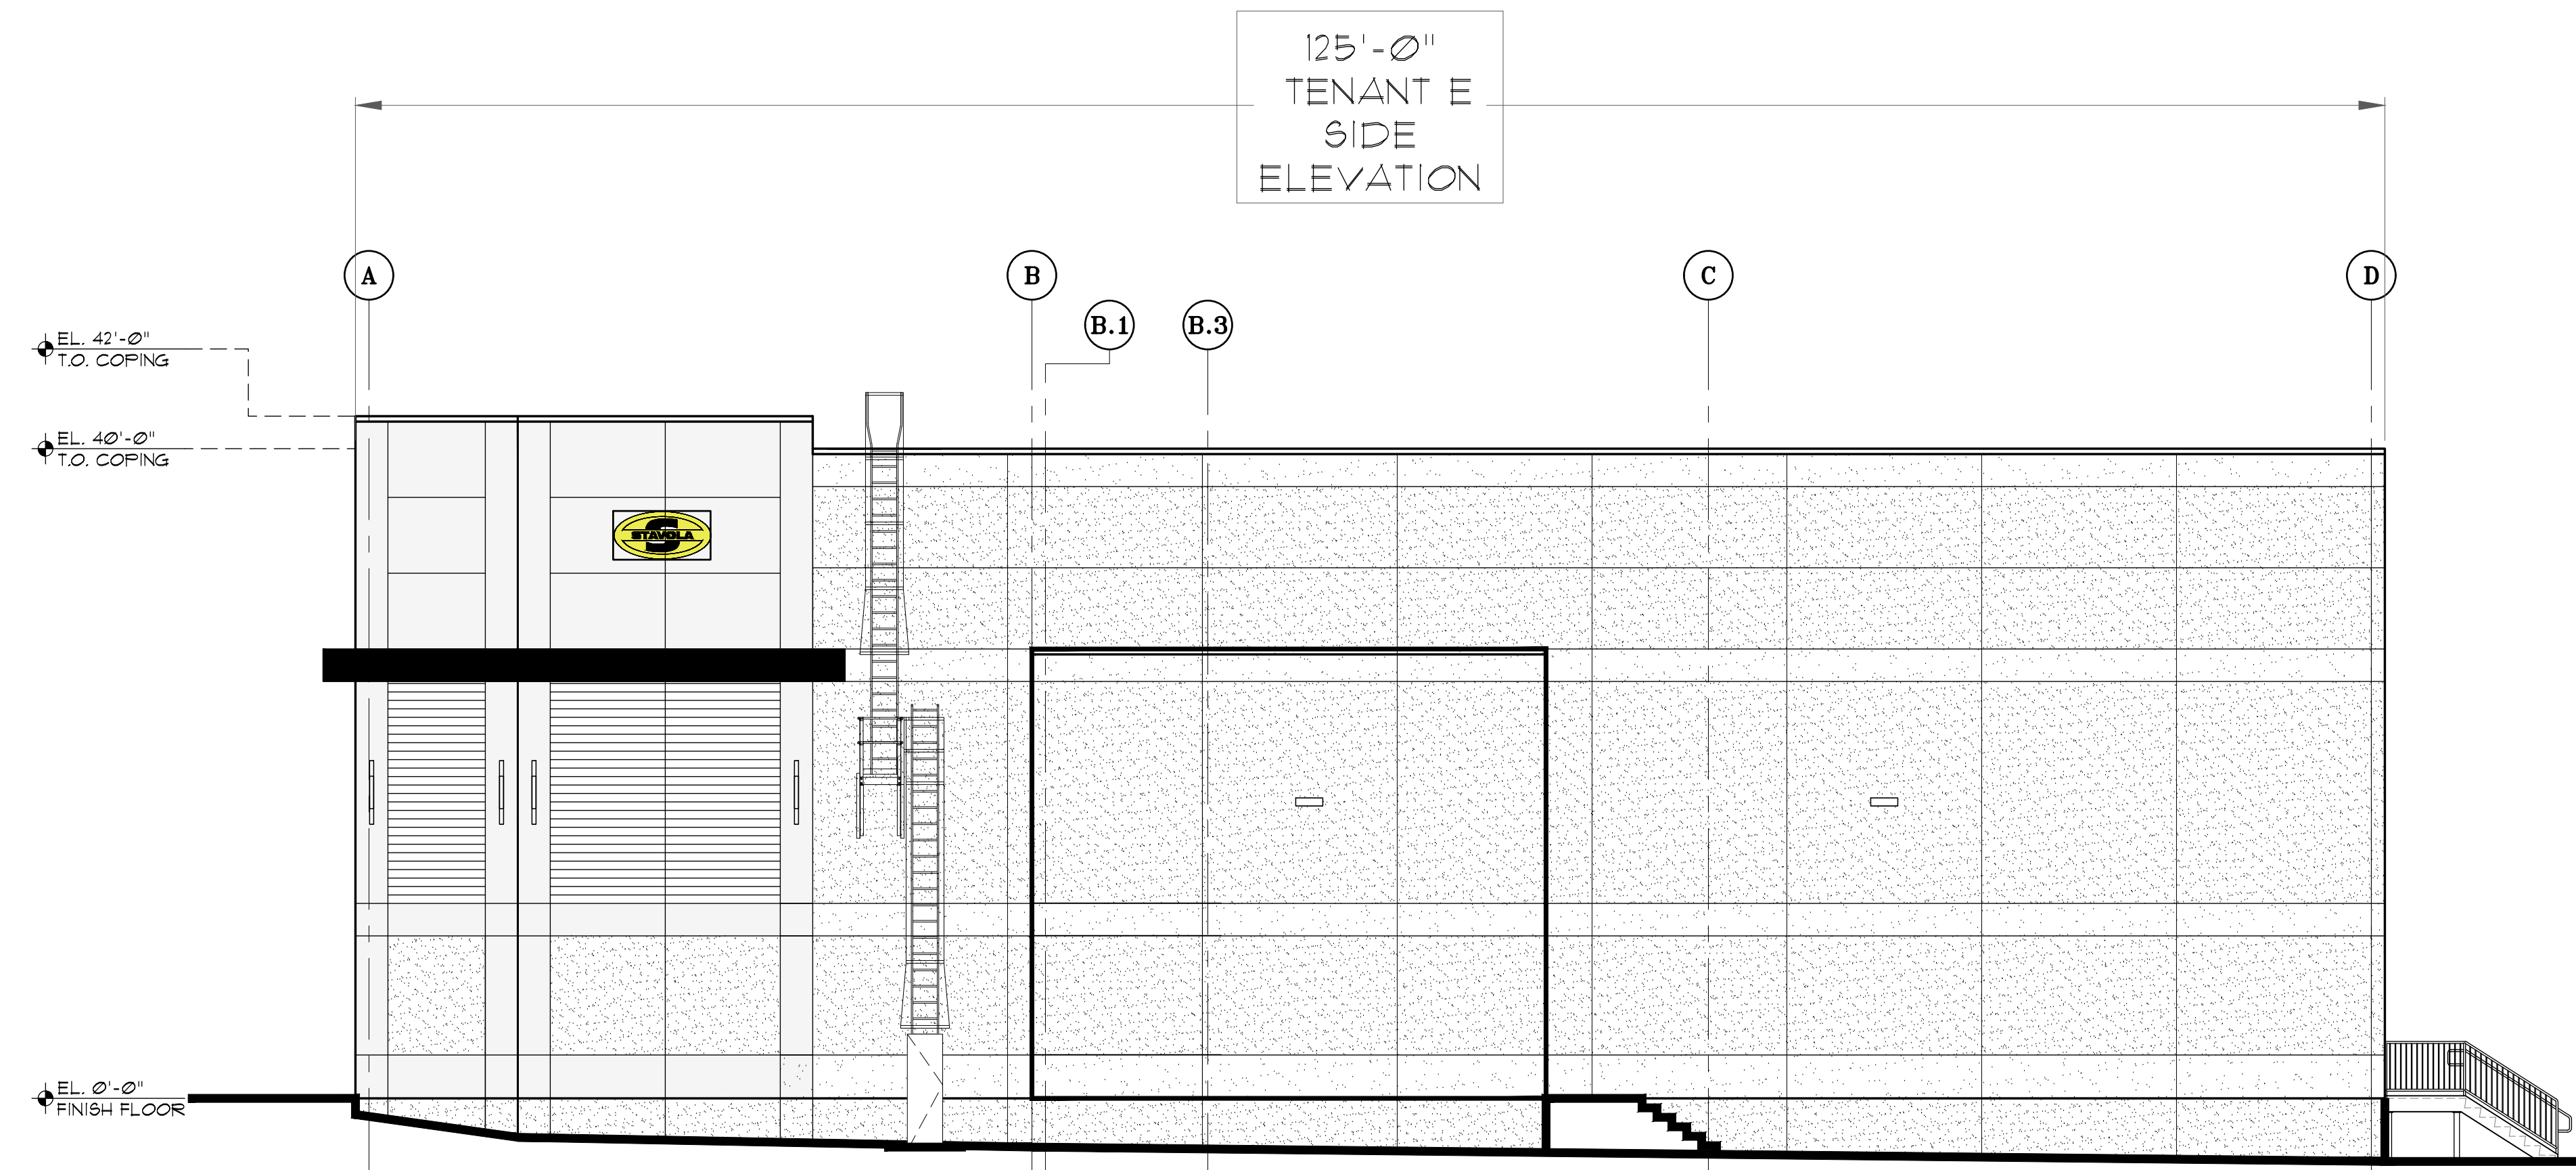

02 EXTERIOR ELEVATION (SOUTH)
SCALE: 1/8" = 1'-0"

 <p>THE DIETZ PARTNERSHIP ARCHITECTS 90 East Halsey Road, Suite 201 • Parsippany, New Jersey 07054 • (973) 884-7400</p>		<p>15 CENTRE PLAZA BLOCK: 115 LOT: 4.02 & 4.03 BOROUGH OF TINTON FALLS MONMOUTH COUNTY, N.J.</p>		<p>CHARLES P. DIETZ ARCHITECT REGISTRATION NO. 10815</p>															
<p>DESIGNED BY: CPD</p> <p>DRAWN BY: PN</p> <p>CHECKED BY: CPD</p> <p>APPROVED BY: CPD</p>		<p>ISSUE LOG</p> <table border="1"> <thead> <tr> <th>NO.</th> <th>DATE</th> <th>DESCRIPTION</th> </tr> </thead> <tbody> <tr> <td>10-10-24</td> <td></td> <td>ISSUED FOR MARKETING</td> </tr> <tr> <td>04-03-25</td> <td></td> <td>ISSUED FOR MARKETING</td> </tr> <tr> <td>04-16-25</td> <td></td> <td>ISSUED FOR MARKETING</td> </tr> </tbody> </table>		NO.	DATE	DESCRIPTION	10-10-24		ISSUED FOR MARKETING	04-03-25		ISSUED FOR MARKETING	04-16-25		ISSUED FOR MARKETING	<p>SCALE: AS NOTED</p> <p>DATE:</p> <p>SHEET NO.</p> <p>JOB NUMBER: 24-052</p>		<p>DRAWING TITLE: BLDG 1 EXT. ELEV.</p> <p>SHEET NO. A4.2</p>	
NO.	DATE	DESCRIPTION																	
10-10-24		ISSUED FOR MARKETING																	
04-03-25		ISSUED FOR MARKETING																	
04-16-25		ISSUED FOR MARKETING																	