

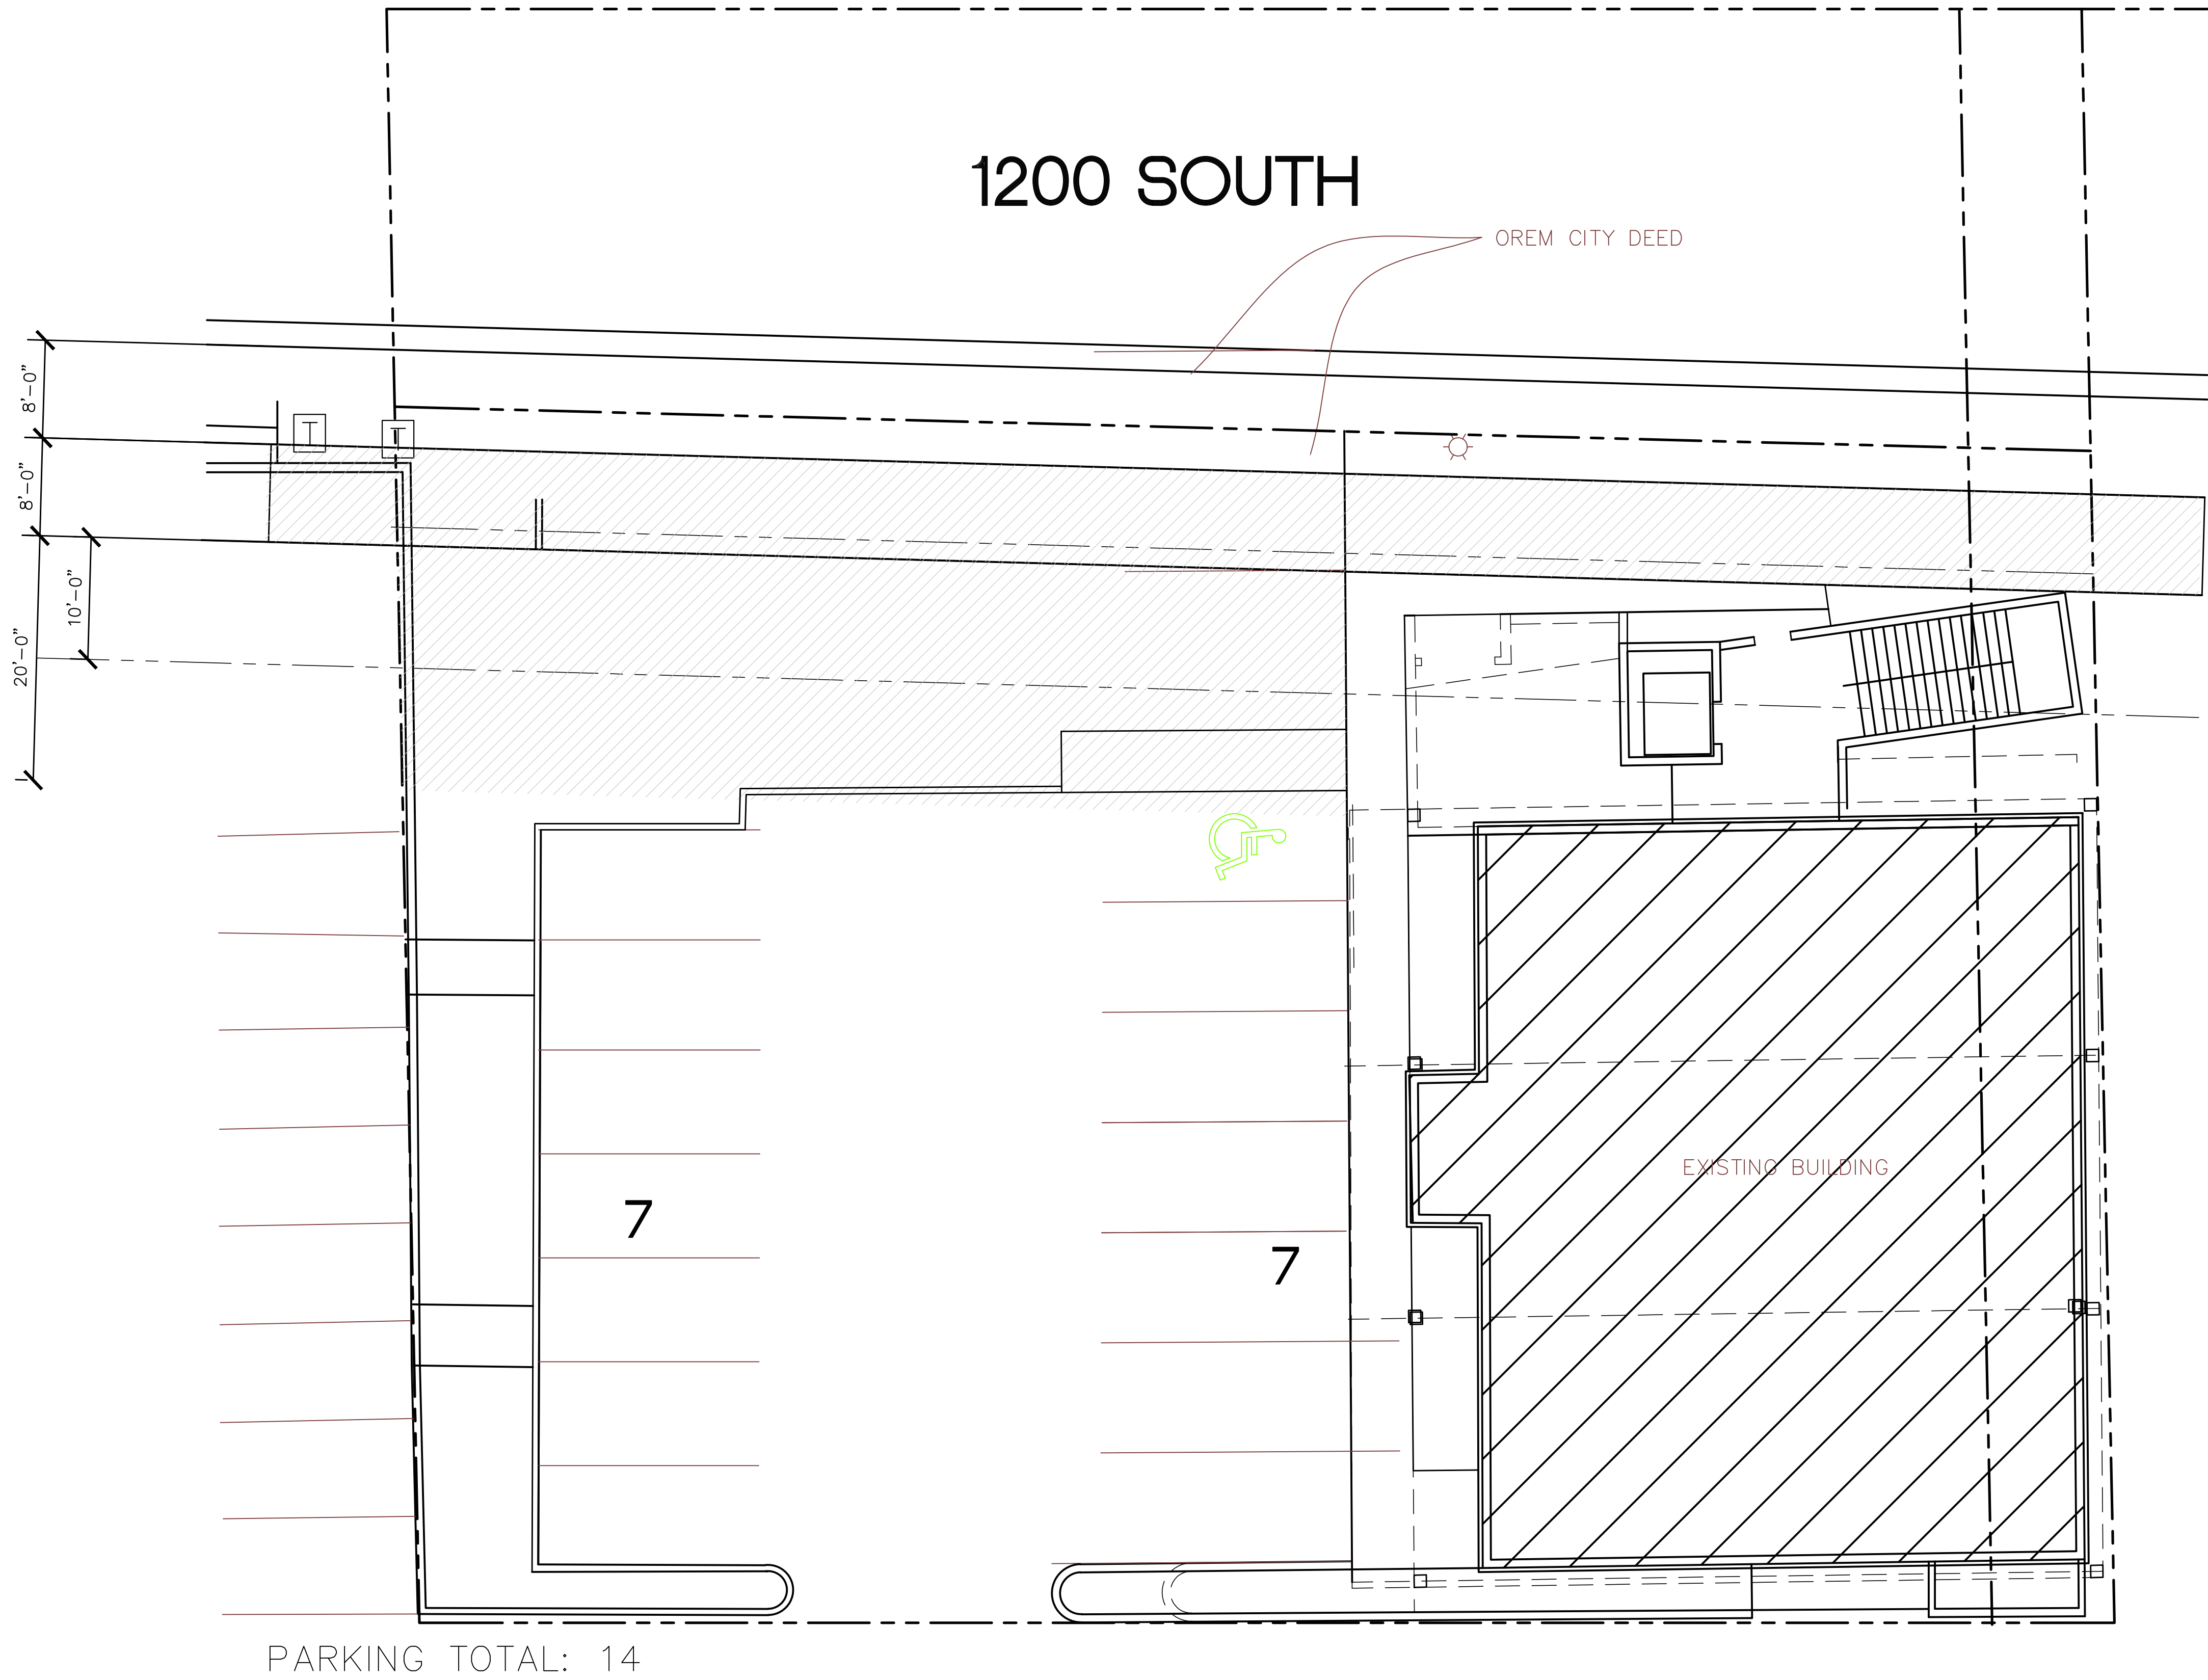


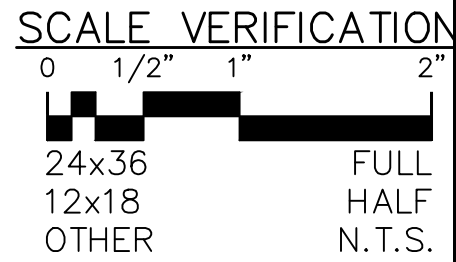

1 SITE PLAN
- SCALE: 1/8"=1'-0"

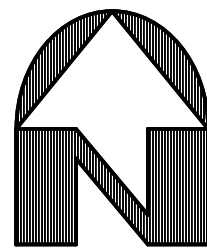

FOR PRELIMINARY
BIDDING NOT FOR
CONSTRUCTION

06/16/20

drawing title:

SITE PLAN

date:

06/16/20

sheet:

a0.1

Nelson Howden
architects / planners

APARTMENT / RETAIL ADDITION

LA CARETTA

340 EAST 1200 SOUTH OREM UTAH

NH&A

380 east main st.
orem, utah 84057
801-492-9330
fax 801-492-9331