






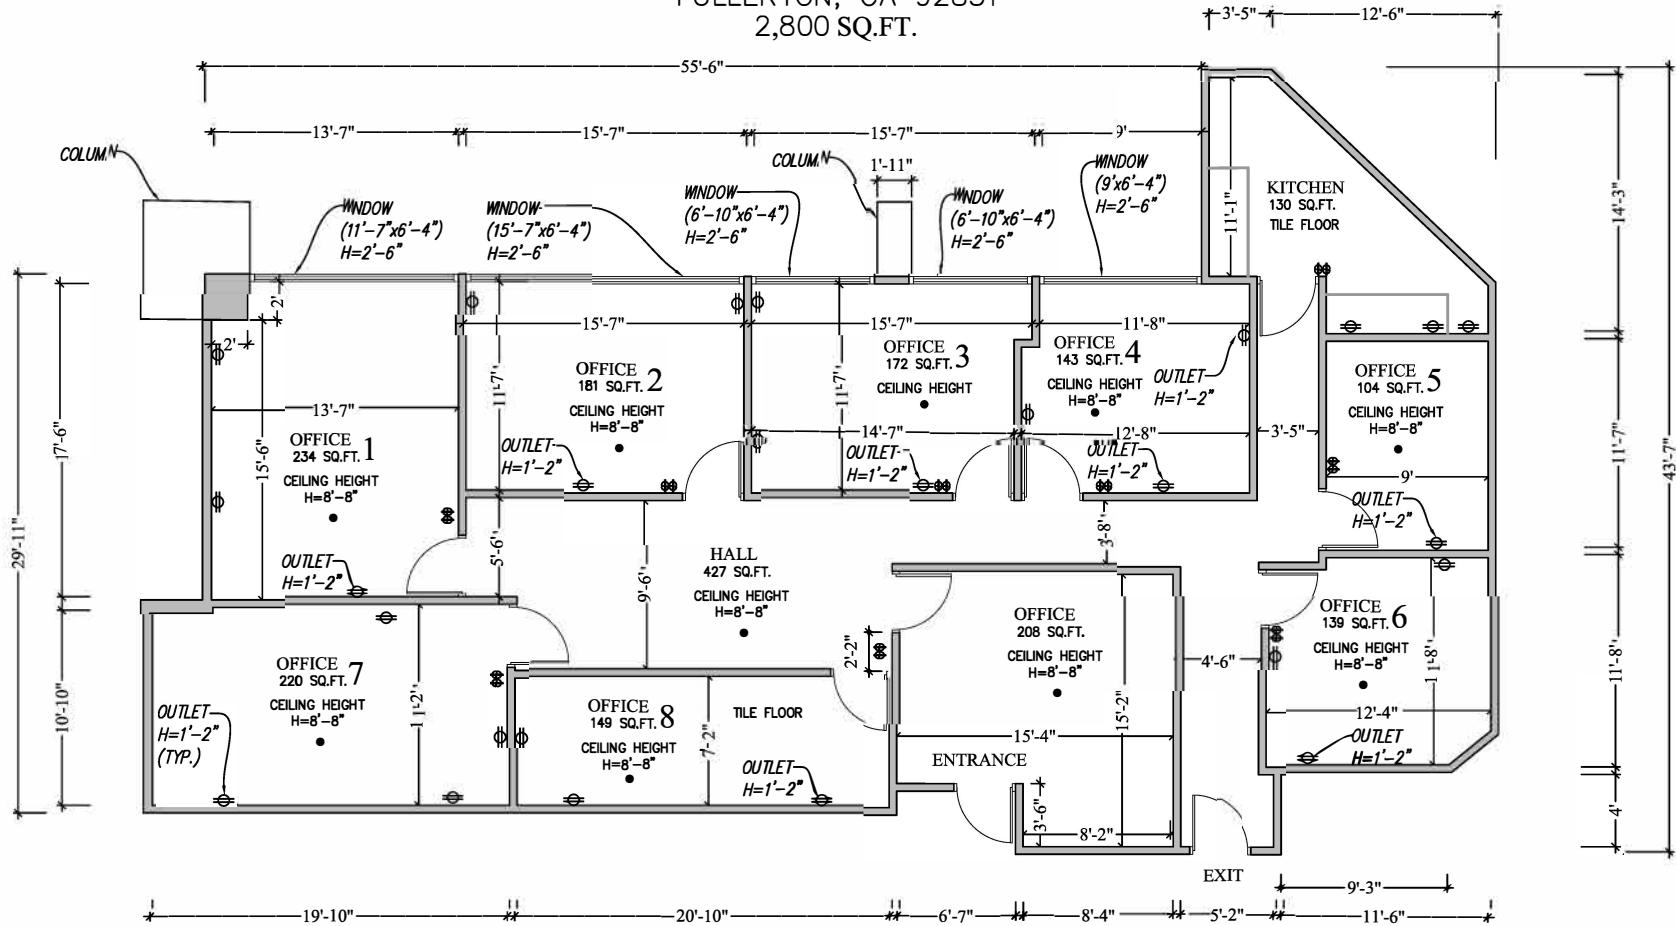

FLOOR PLAN

680 LANGSDORF DR. #219,
FULLERTON, CA 92831
2,800 SQ.FT.



LEGEND:

-  OUTLET
-  ELECTRICAL PANEL
-  CEILING HEIGHT
-  GLASS WALL
-  WALL
-  DOOR

FLOOR PLAN

SCALE: 3/32" = 1'-0"

DRAFTING SERVICES

FG

Felipe Francisco Gonzalez
Obarr Pl, Santa Ana CA 92705
Cell: 714-678 7136
franciscogy@gmail.com

04/23/2024