

150 S. Independence Mall West  
Suite 1200  
Philadelphia, Pennsylvania 19106  
phone: 215.829.0922  
facsimile: 215.829.0596

# 2050 West Chester Pike First Floor Plan

BHA Job Number: 13.125

Scale: AS NOTED

Drawn By: ET


Date: 01.15.2014

Revision

Sheet No.

# FP-1

©Copyright 2006 Blackney Hayes Architects

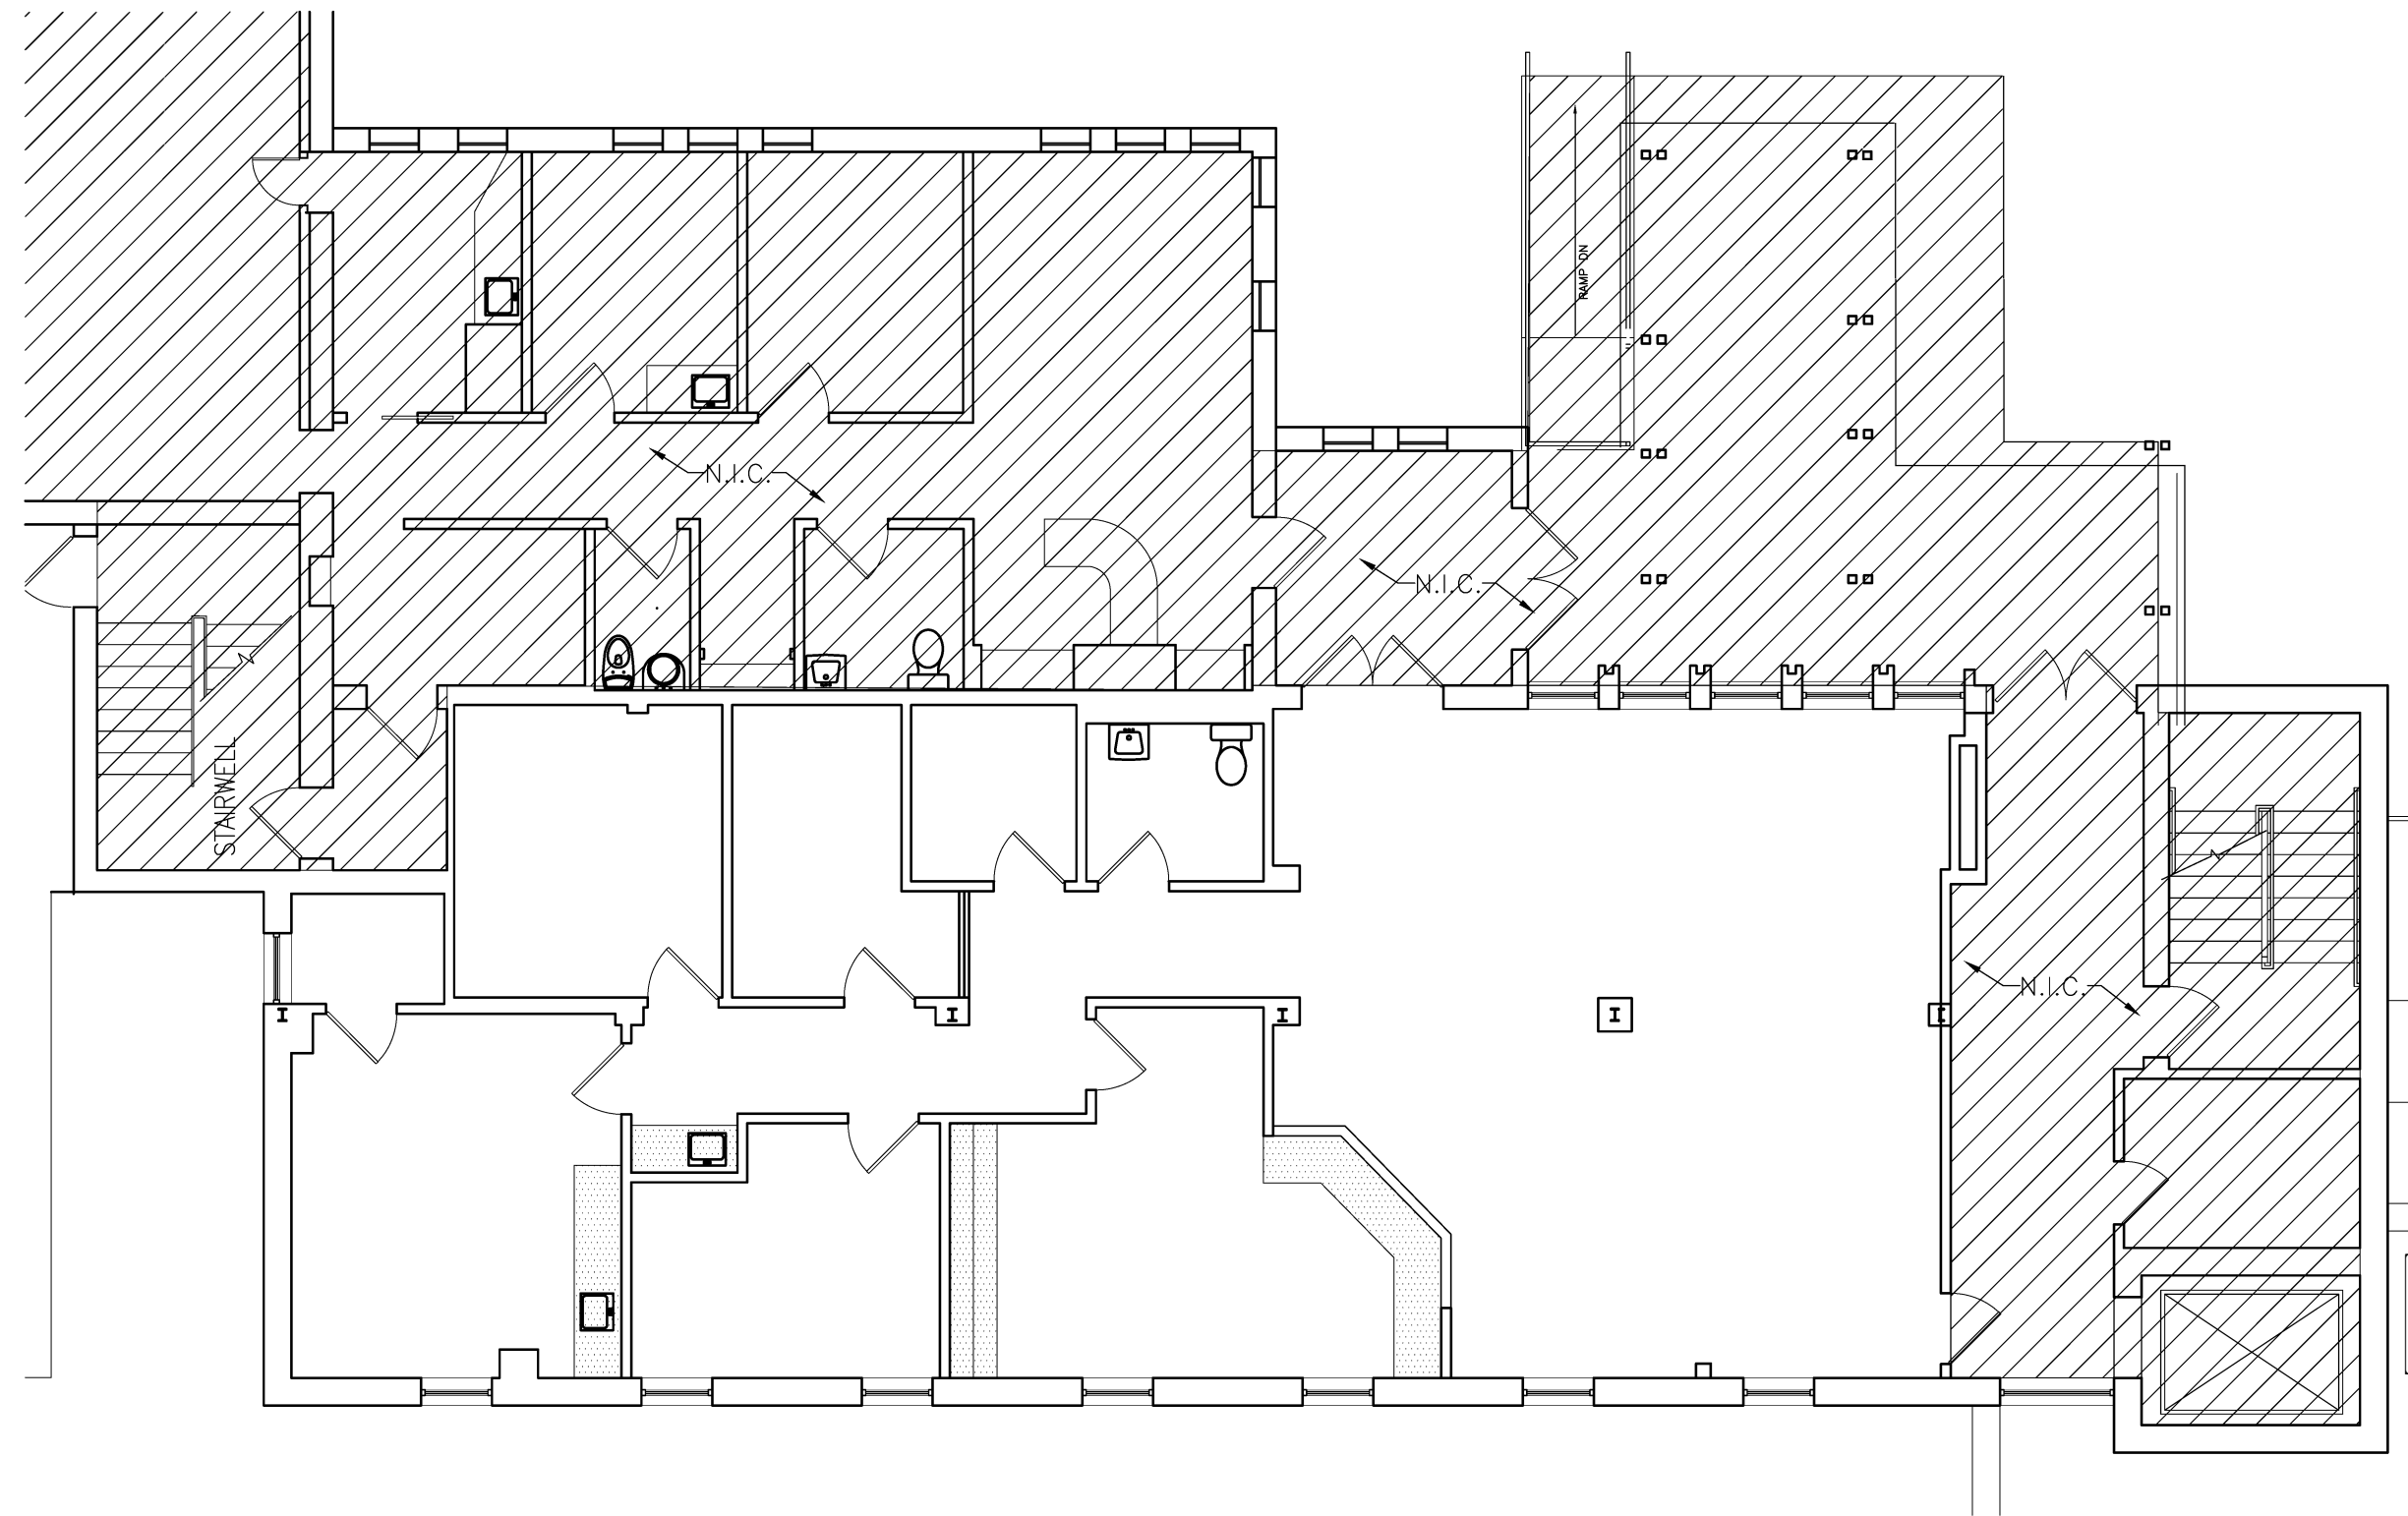

**1** FIRST FLOOR PLAN  
FP-1 SCALE: 1/8" = 1'-0"