
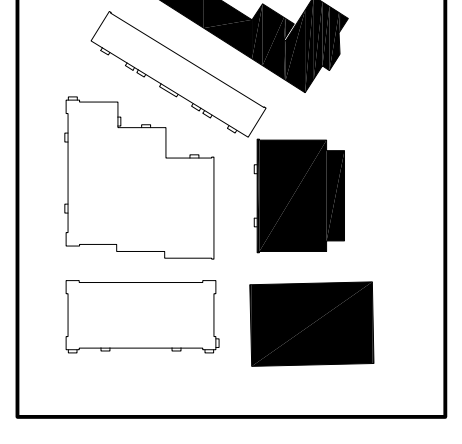


PLAN GRAPHICS KEY

- SEE SHEET 0201 FOR NOTES APPLICABLE TO ALL PLANS WITHIN "A" SERIES DRAWINGS. SPECIFIC SCOPE ITEMS ARE ALSO NOTED ON PLANS.
- NEW PARTITION - REFER TO PARTITION TYPES 02.00
- NEW DOOR & FRAME - REFER TO DOOR / FRAME SCHEDULE
- OVERHEAD ELEMENT, SCOTTI AND DETAILS - (REFER TO NOTES)
- FINISH TRANSITION
- WALL MOUNTED WATER CLOSET
- WALL MOUNTED SINK
- FLOOR MOUNTED HOP SINK
- PROPOSED COLUMN LINE

ROOM NAME	ROOM TAG
ROOM NAME	ROOM NUMBER
COMMENT	ROOM TYPE

 

BUILDING A
SAGAMORE LANDING
140 ACE STREET
FALL RIVER, MA


SITE PLAN REVIEW
NOT FOR CONSTRUCTION
17 MARCH 2020

REVISIONS


(2)	09-24-21 AS NOTED
(1)	08-30-21 AS NOTED

FLOOR PLANS

A1.01A

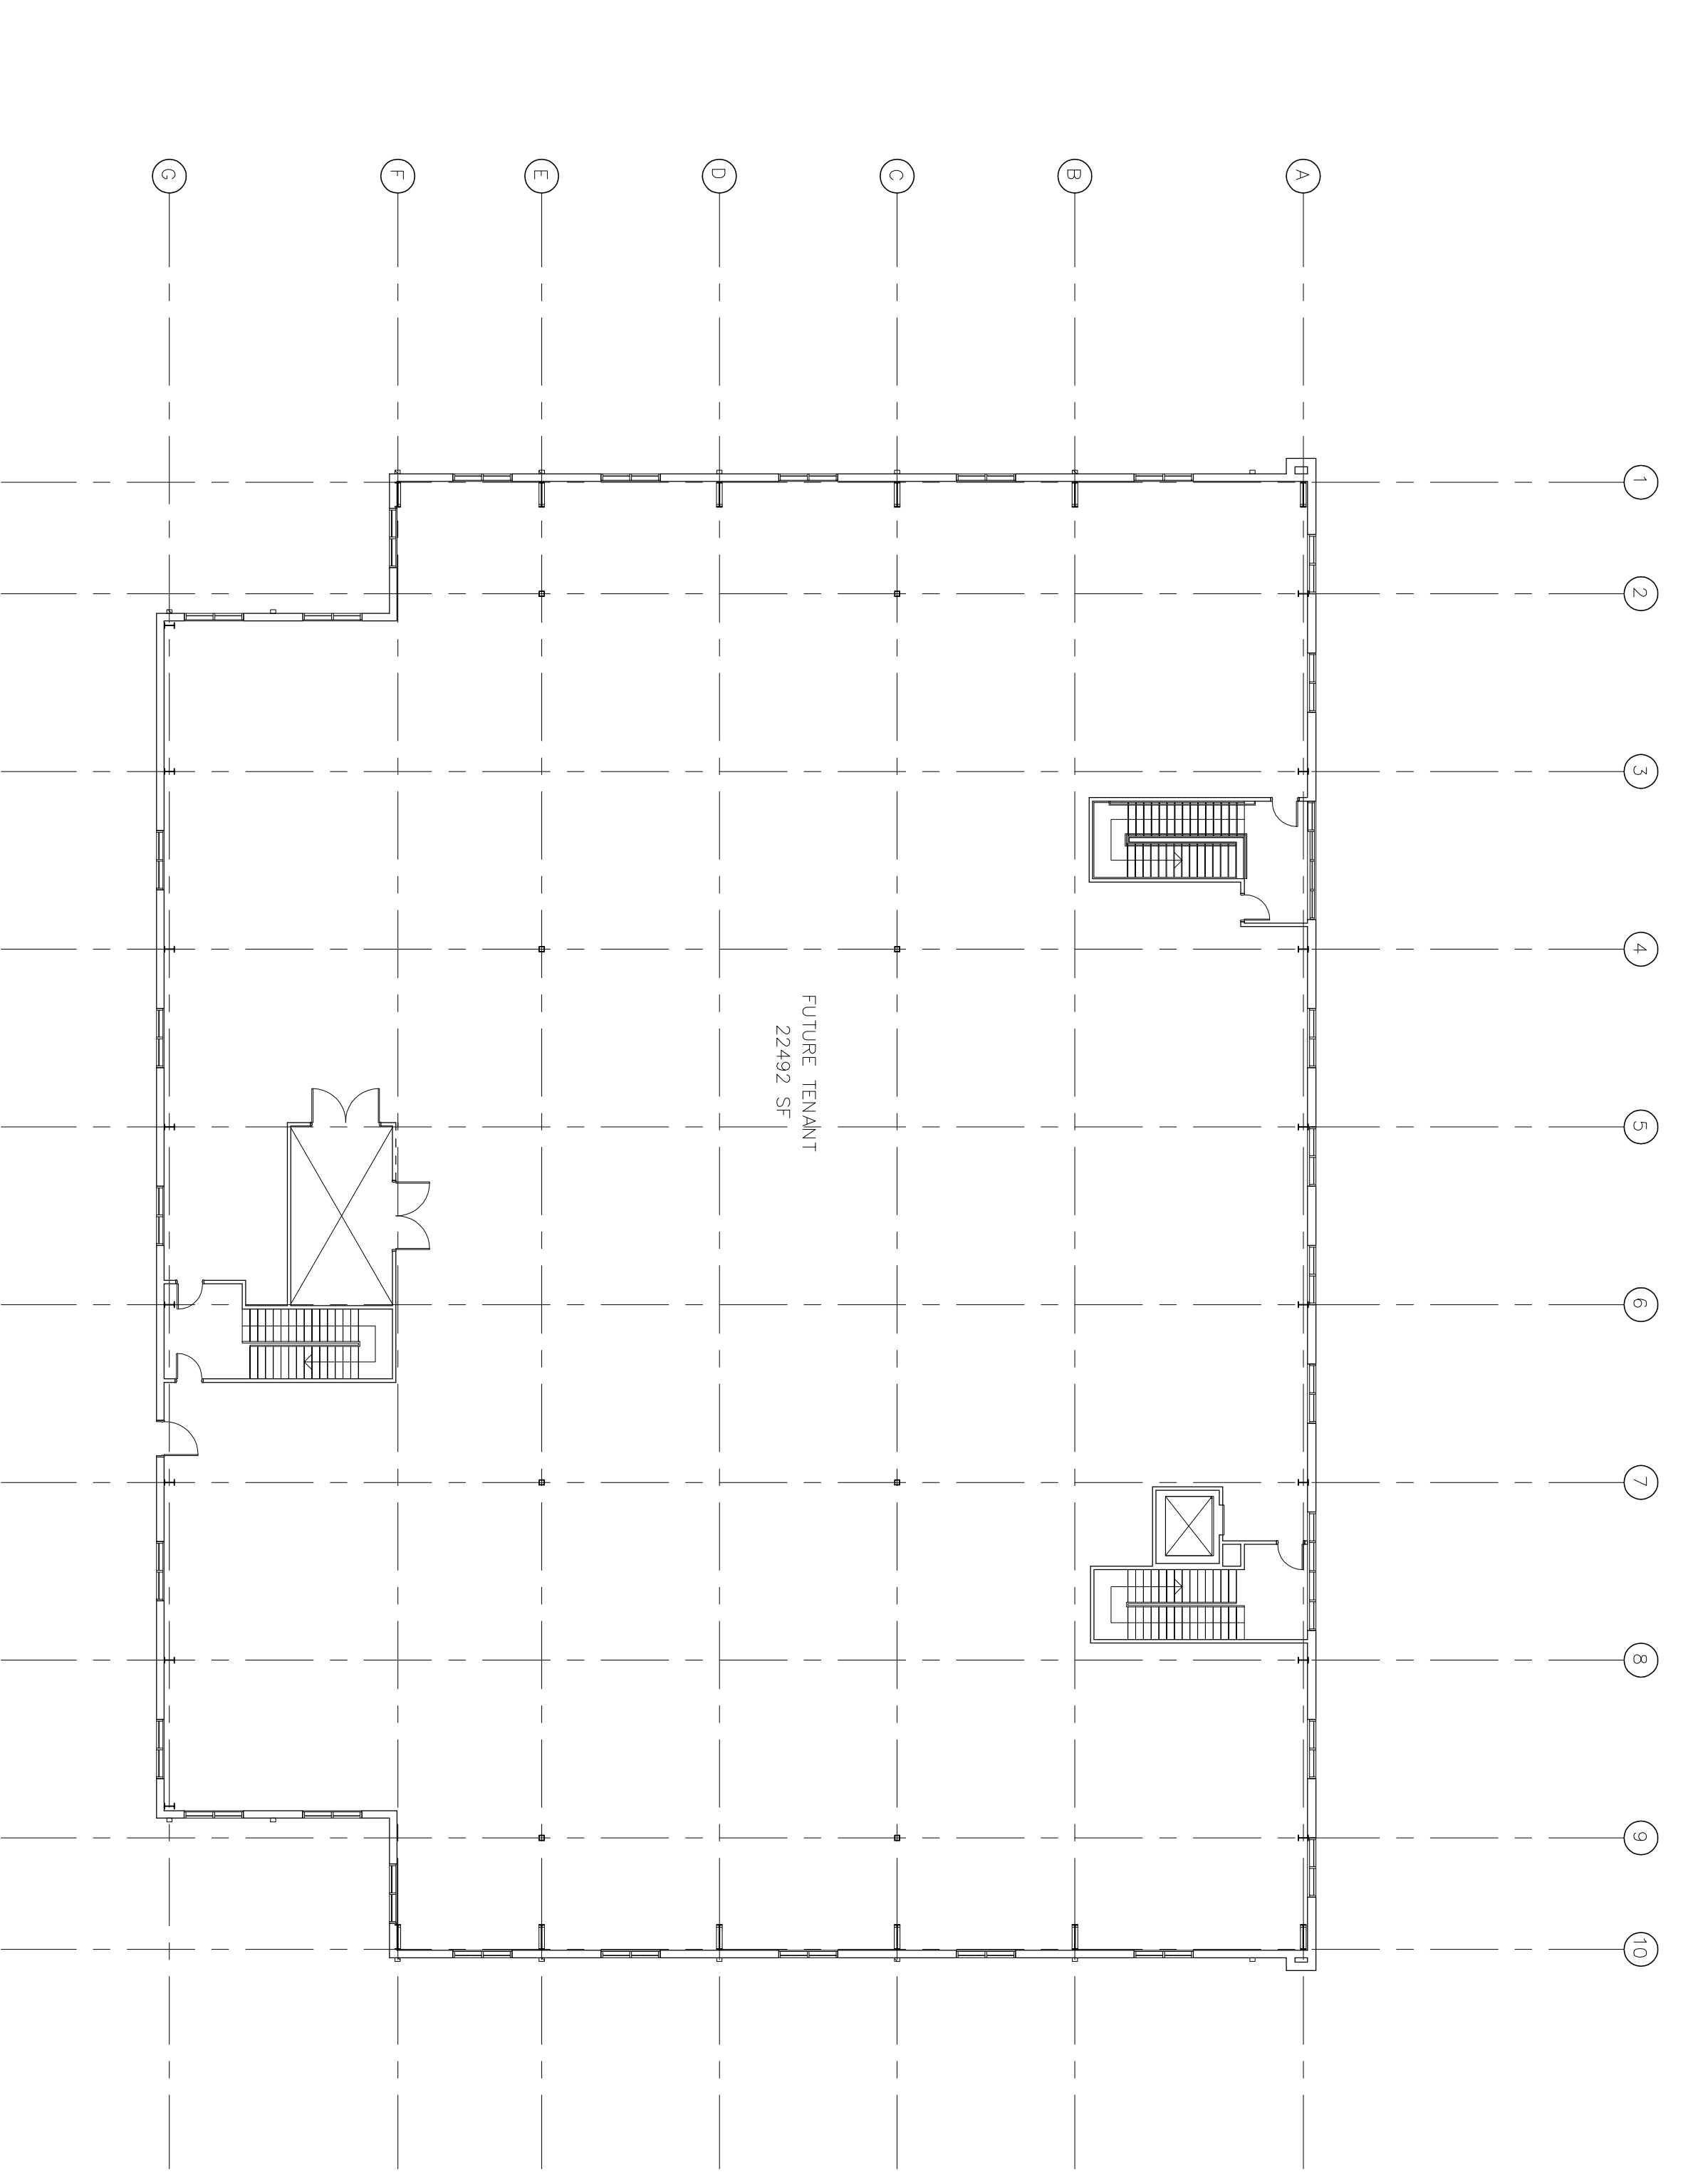

A2 BUILDING A - LEVEL 2
Scale: 1/16" = 1'-0"

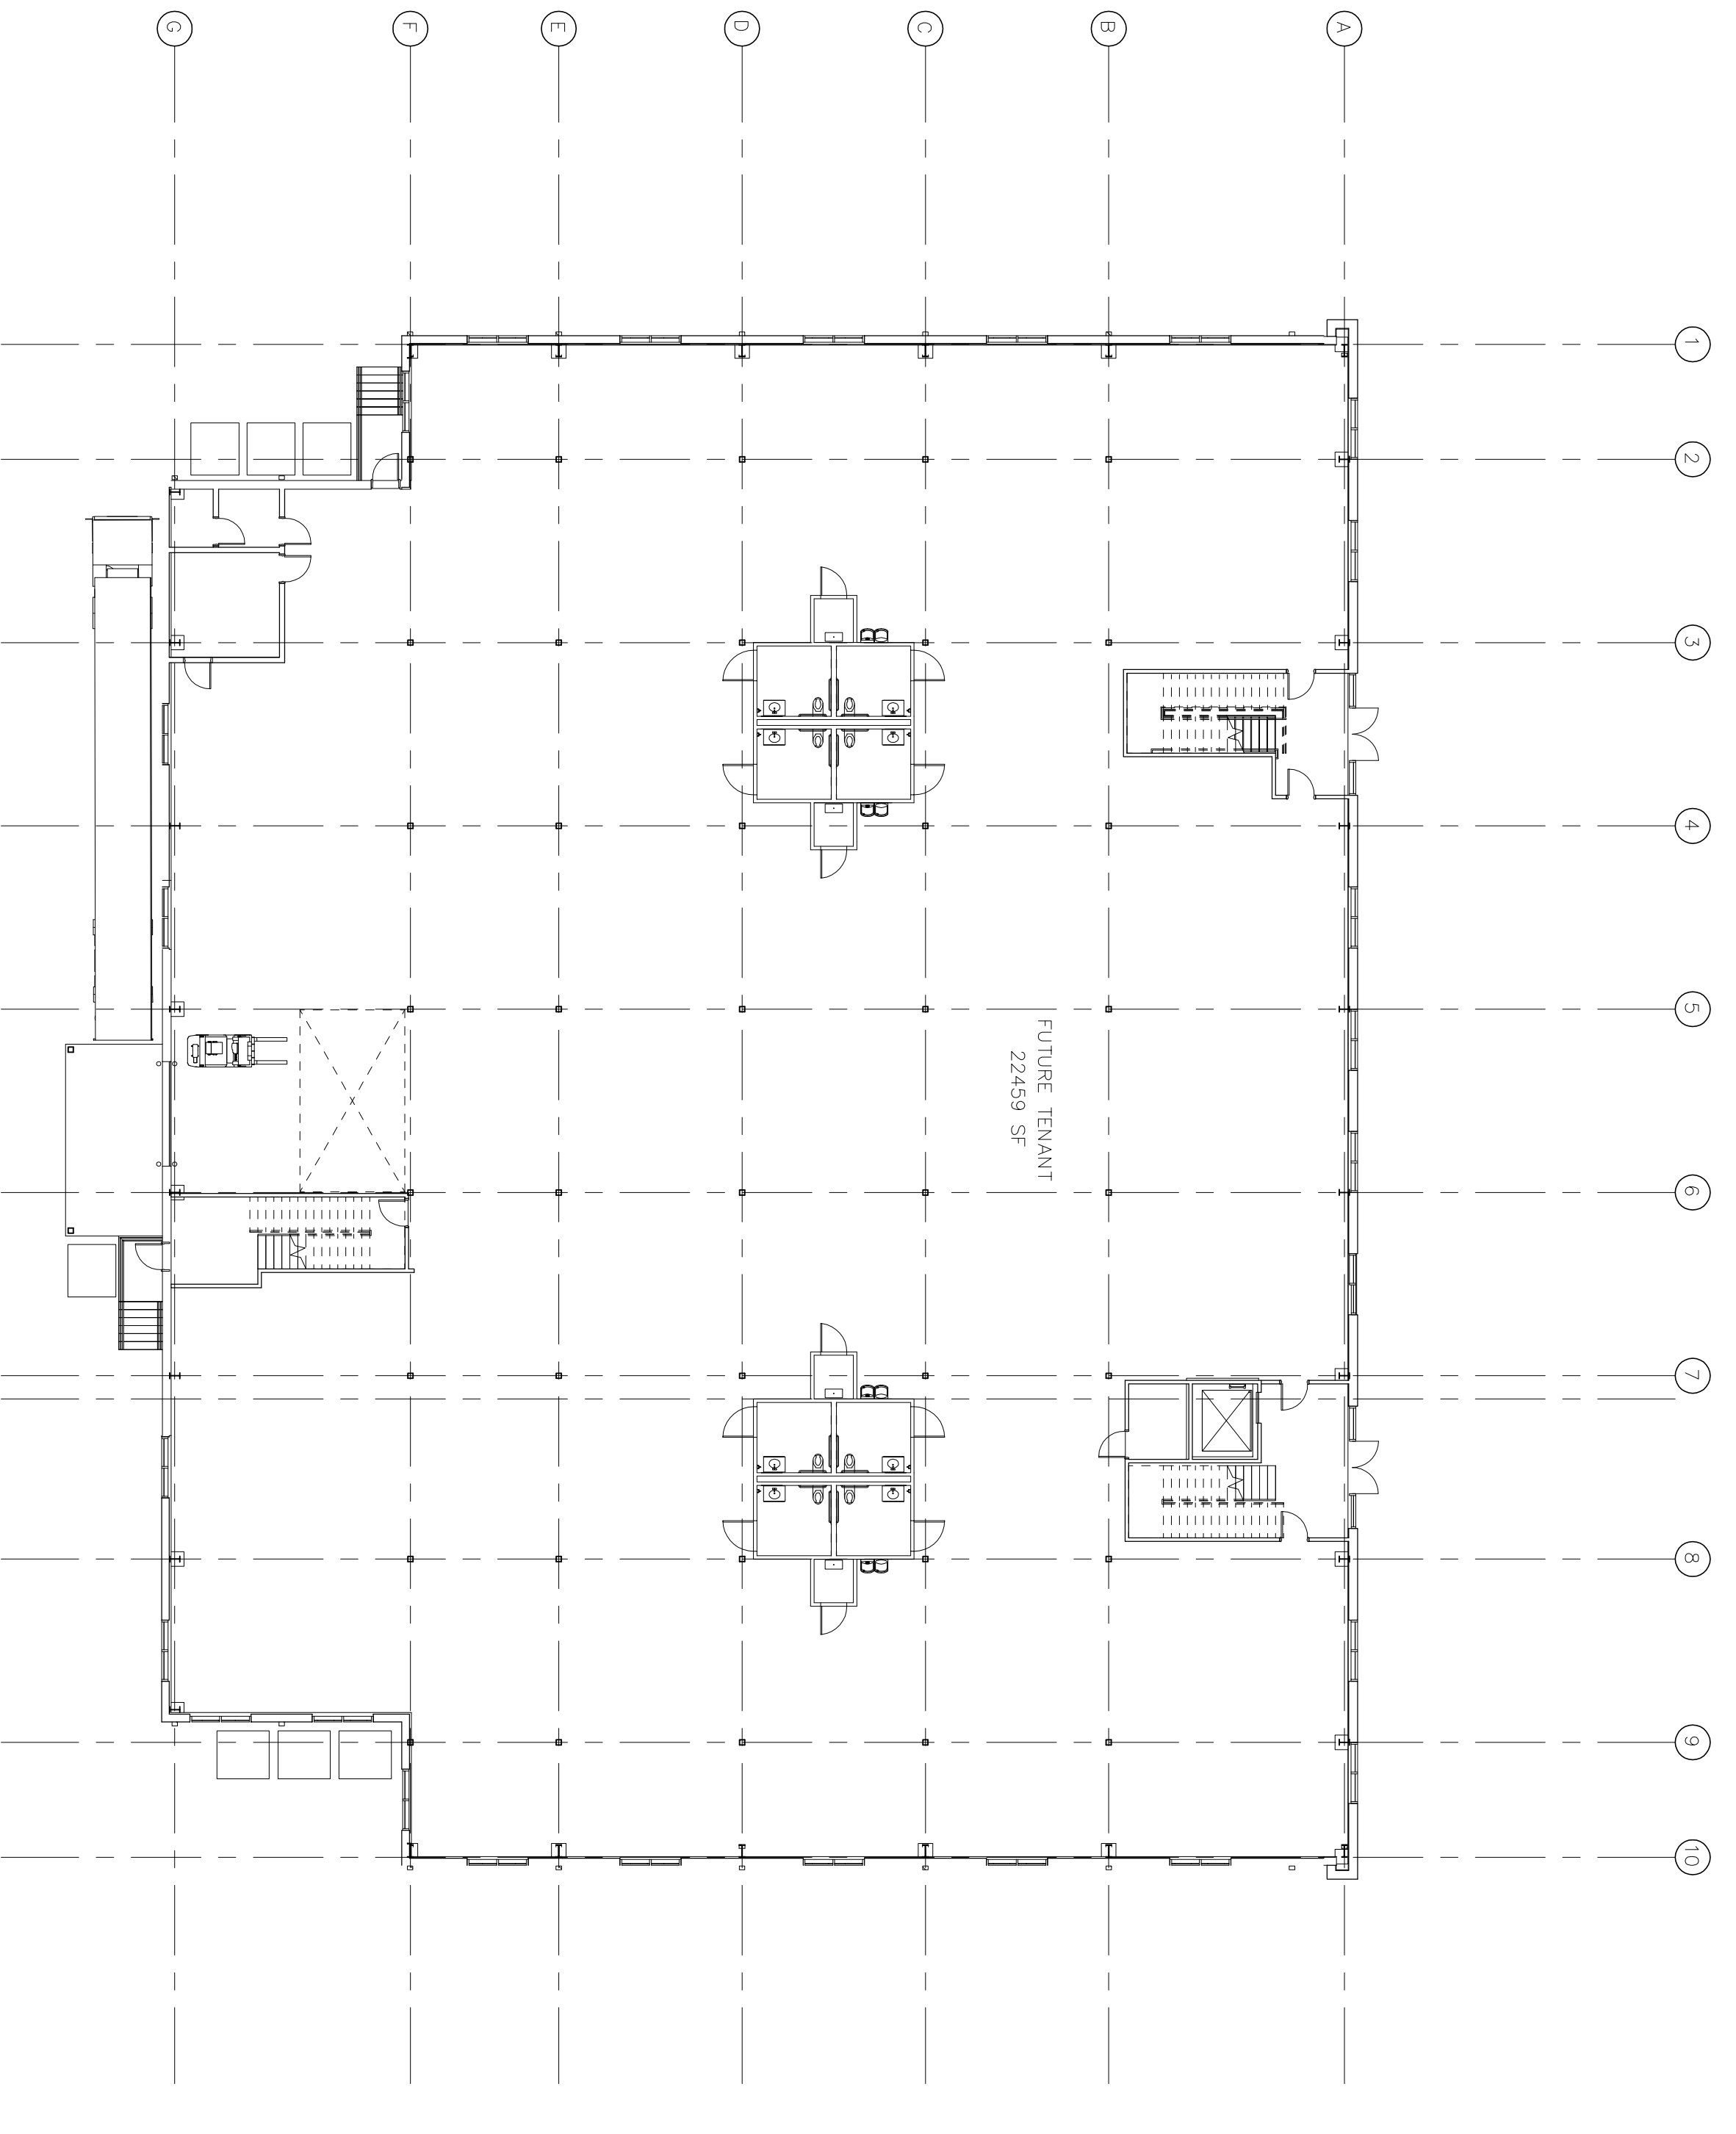

A3 BUILDING A - LEVEL 1
Scale: 1/16" = 1'-0"