


EXCEPT WITH RESPECT TO THE OBLIGATIONS OF LANDLORD WHICH ARE EXPRESSLY PROVIDED IN THE LEASE. LANDLORD HAS MADE NO AGREEMENT, REPRESENTATION OR WARRANTY WITH RESPECT TO THE STATUS OR EXISTENCE OF ANY LEASE, OCCUPANCY OR USAGE OF ANY SPACE, OR THE EXISTENCE, DESIGN OR LOCATION OF ANY BUILDINGS, IMPROVEMENTS, PARKING AREAS, CURB CUTS, DRIVES OR OTHER COMMON AREAS WITH RESPECT TO THE SHOPPING CENTER OR ANY OUTPARCELS OR OTHER PROPERTY. LANDLORD BELIEVES THAT THE INFORMATION CONTAINED WITHIN THIS DRAWING IS PRESENTLY CORRECT, BUT LANDLORD MAKES NO WARRANTY, REPRESENTATION OR GUARANTEE AS TO ITS ACCURACY OR WHETHER IT WILL REMAIN AS CONFIGURED, AND LANDLORD RECOMMENDS THAT ALL INFORMATION BE FIELD VERIFIED PRIOR TO DESIGN AND CONSTRUCTION.



FULL SPRINKLERED BUILDING
OFFICE SF = 1,920 SF
TOTAL SF = 16,000 SF

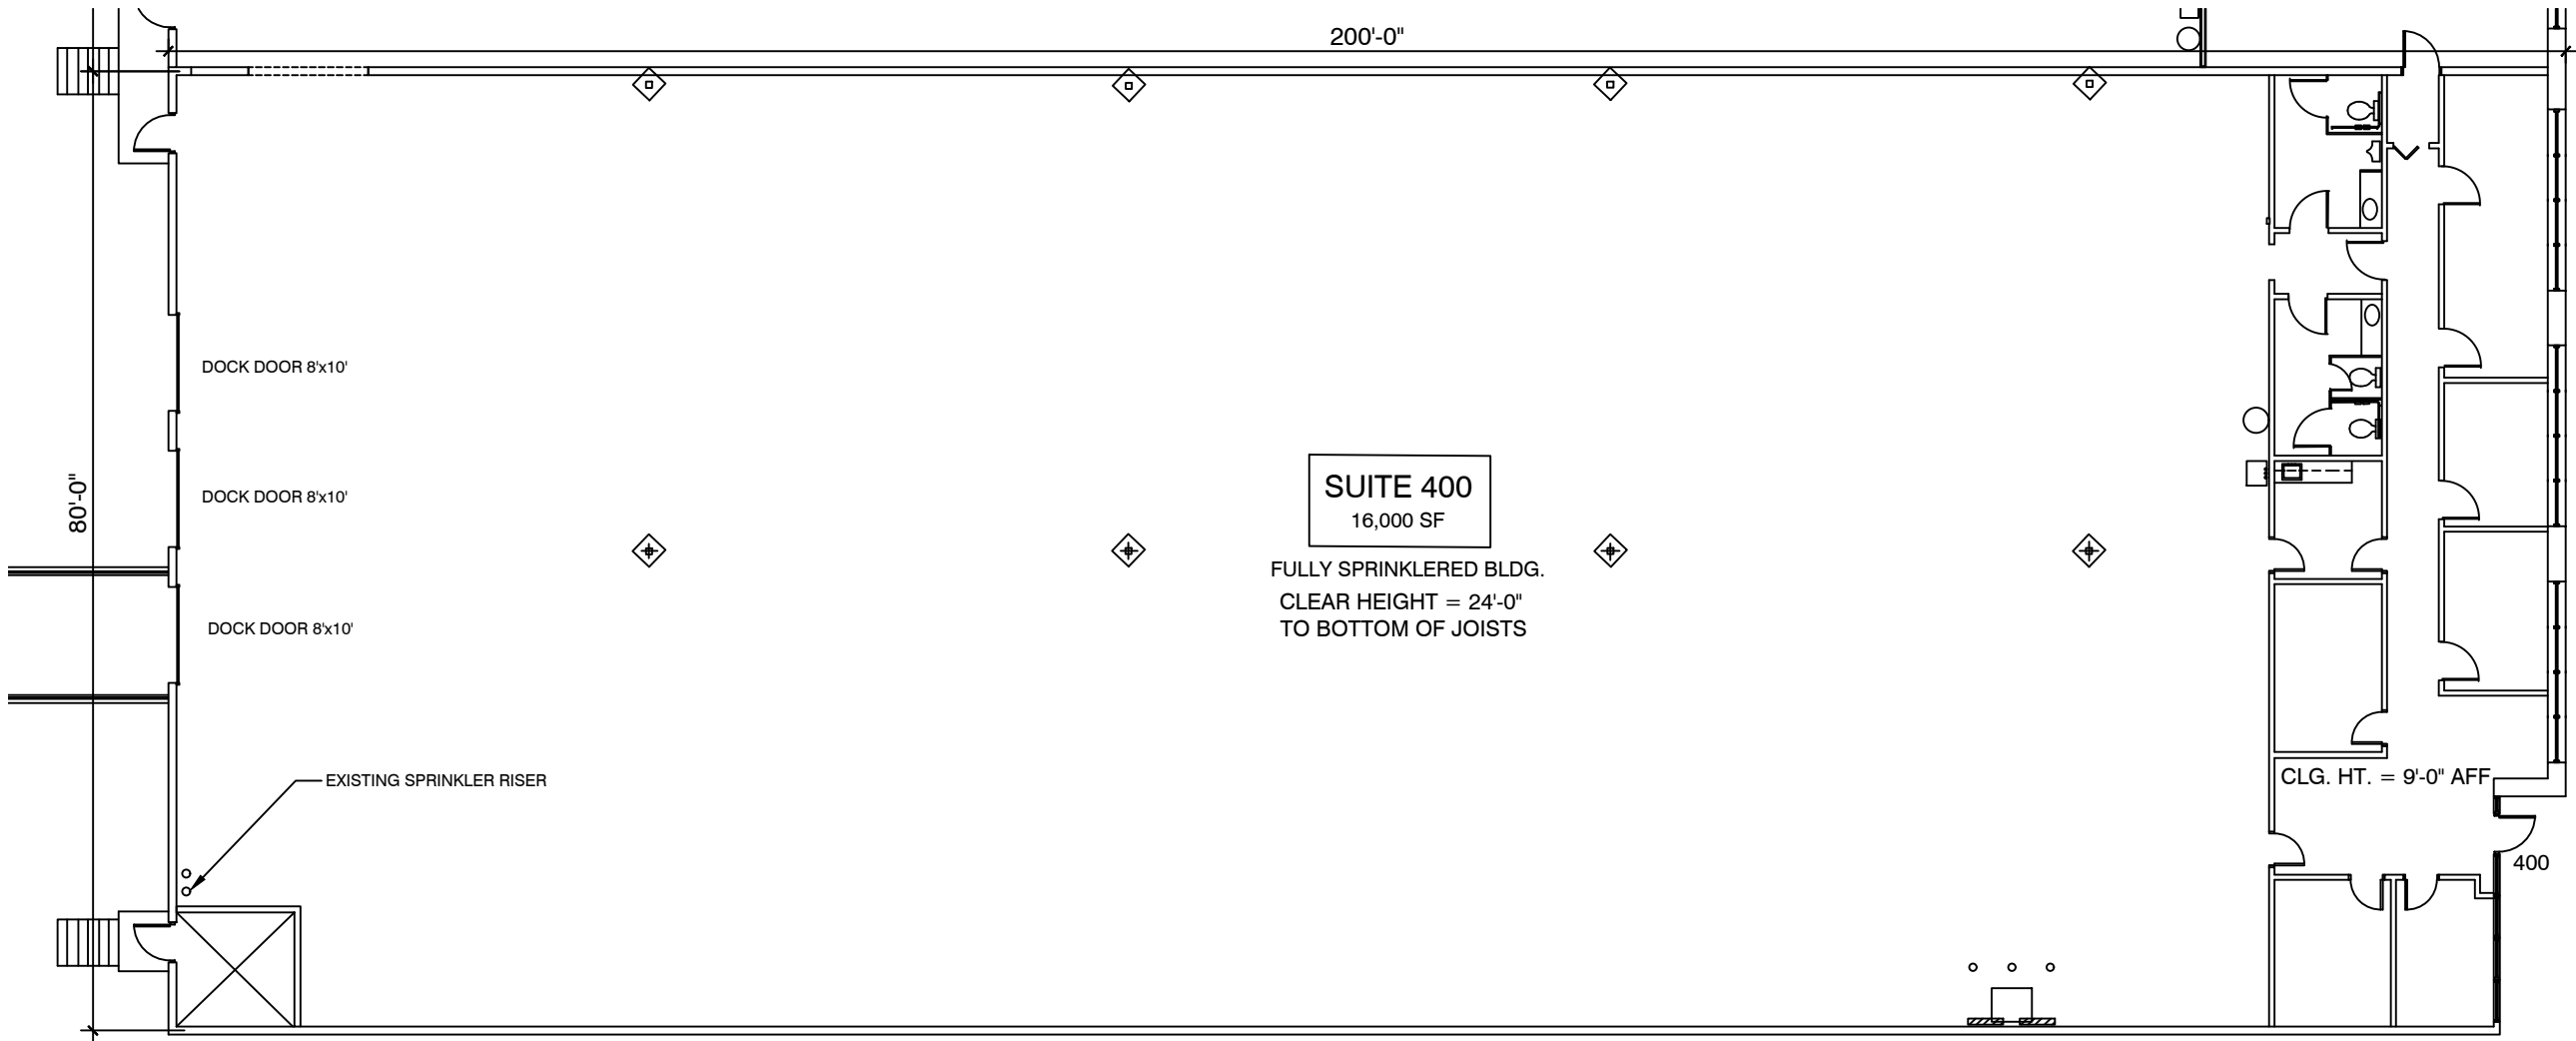

SCALE: 1/16" = 1'-0"

CORP LAKES: SUITE 400 - FLOOR PLAN

1440 LAKES PARKWAY
LAWRENCEVILLE, GA. 30245

DRAWN BY: D.ROBINSON

DATE: 09/30/13



1100 SPRING STREET NW SUITE 550
ATLANTA, GEORGIA 30309-2848
TEL (404) 876-5511 FAX (404) 875-2629

USER: NigelMcDermott - Aug 24, 2026 - 3:38pm
C:\Users\nmcdermott\OneDrive - Selig Enterprises\Collab - Construction Files - Files\AutoCad\As-Built Drawings\Industrial\Corp Lakes\LODs\Corp Lakes Suite 400-500.dwg