


JORDAN PARK - TRACT K

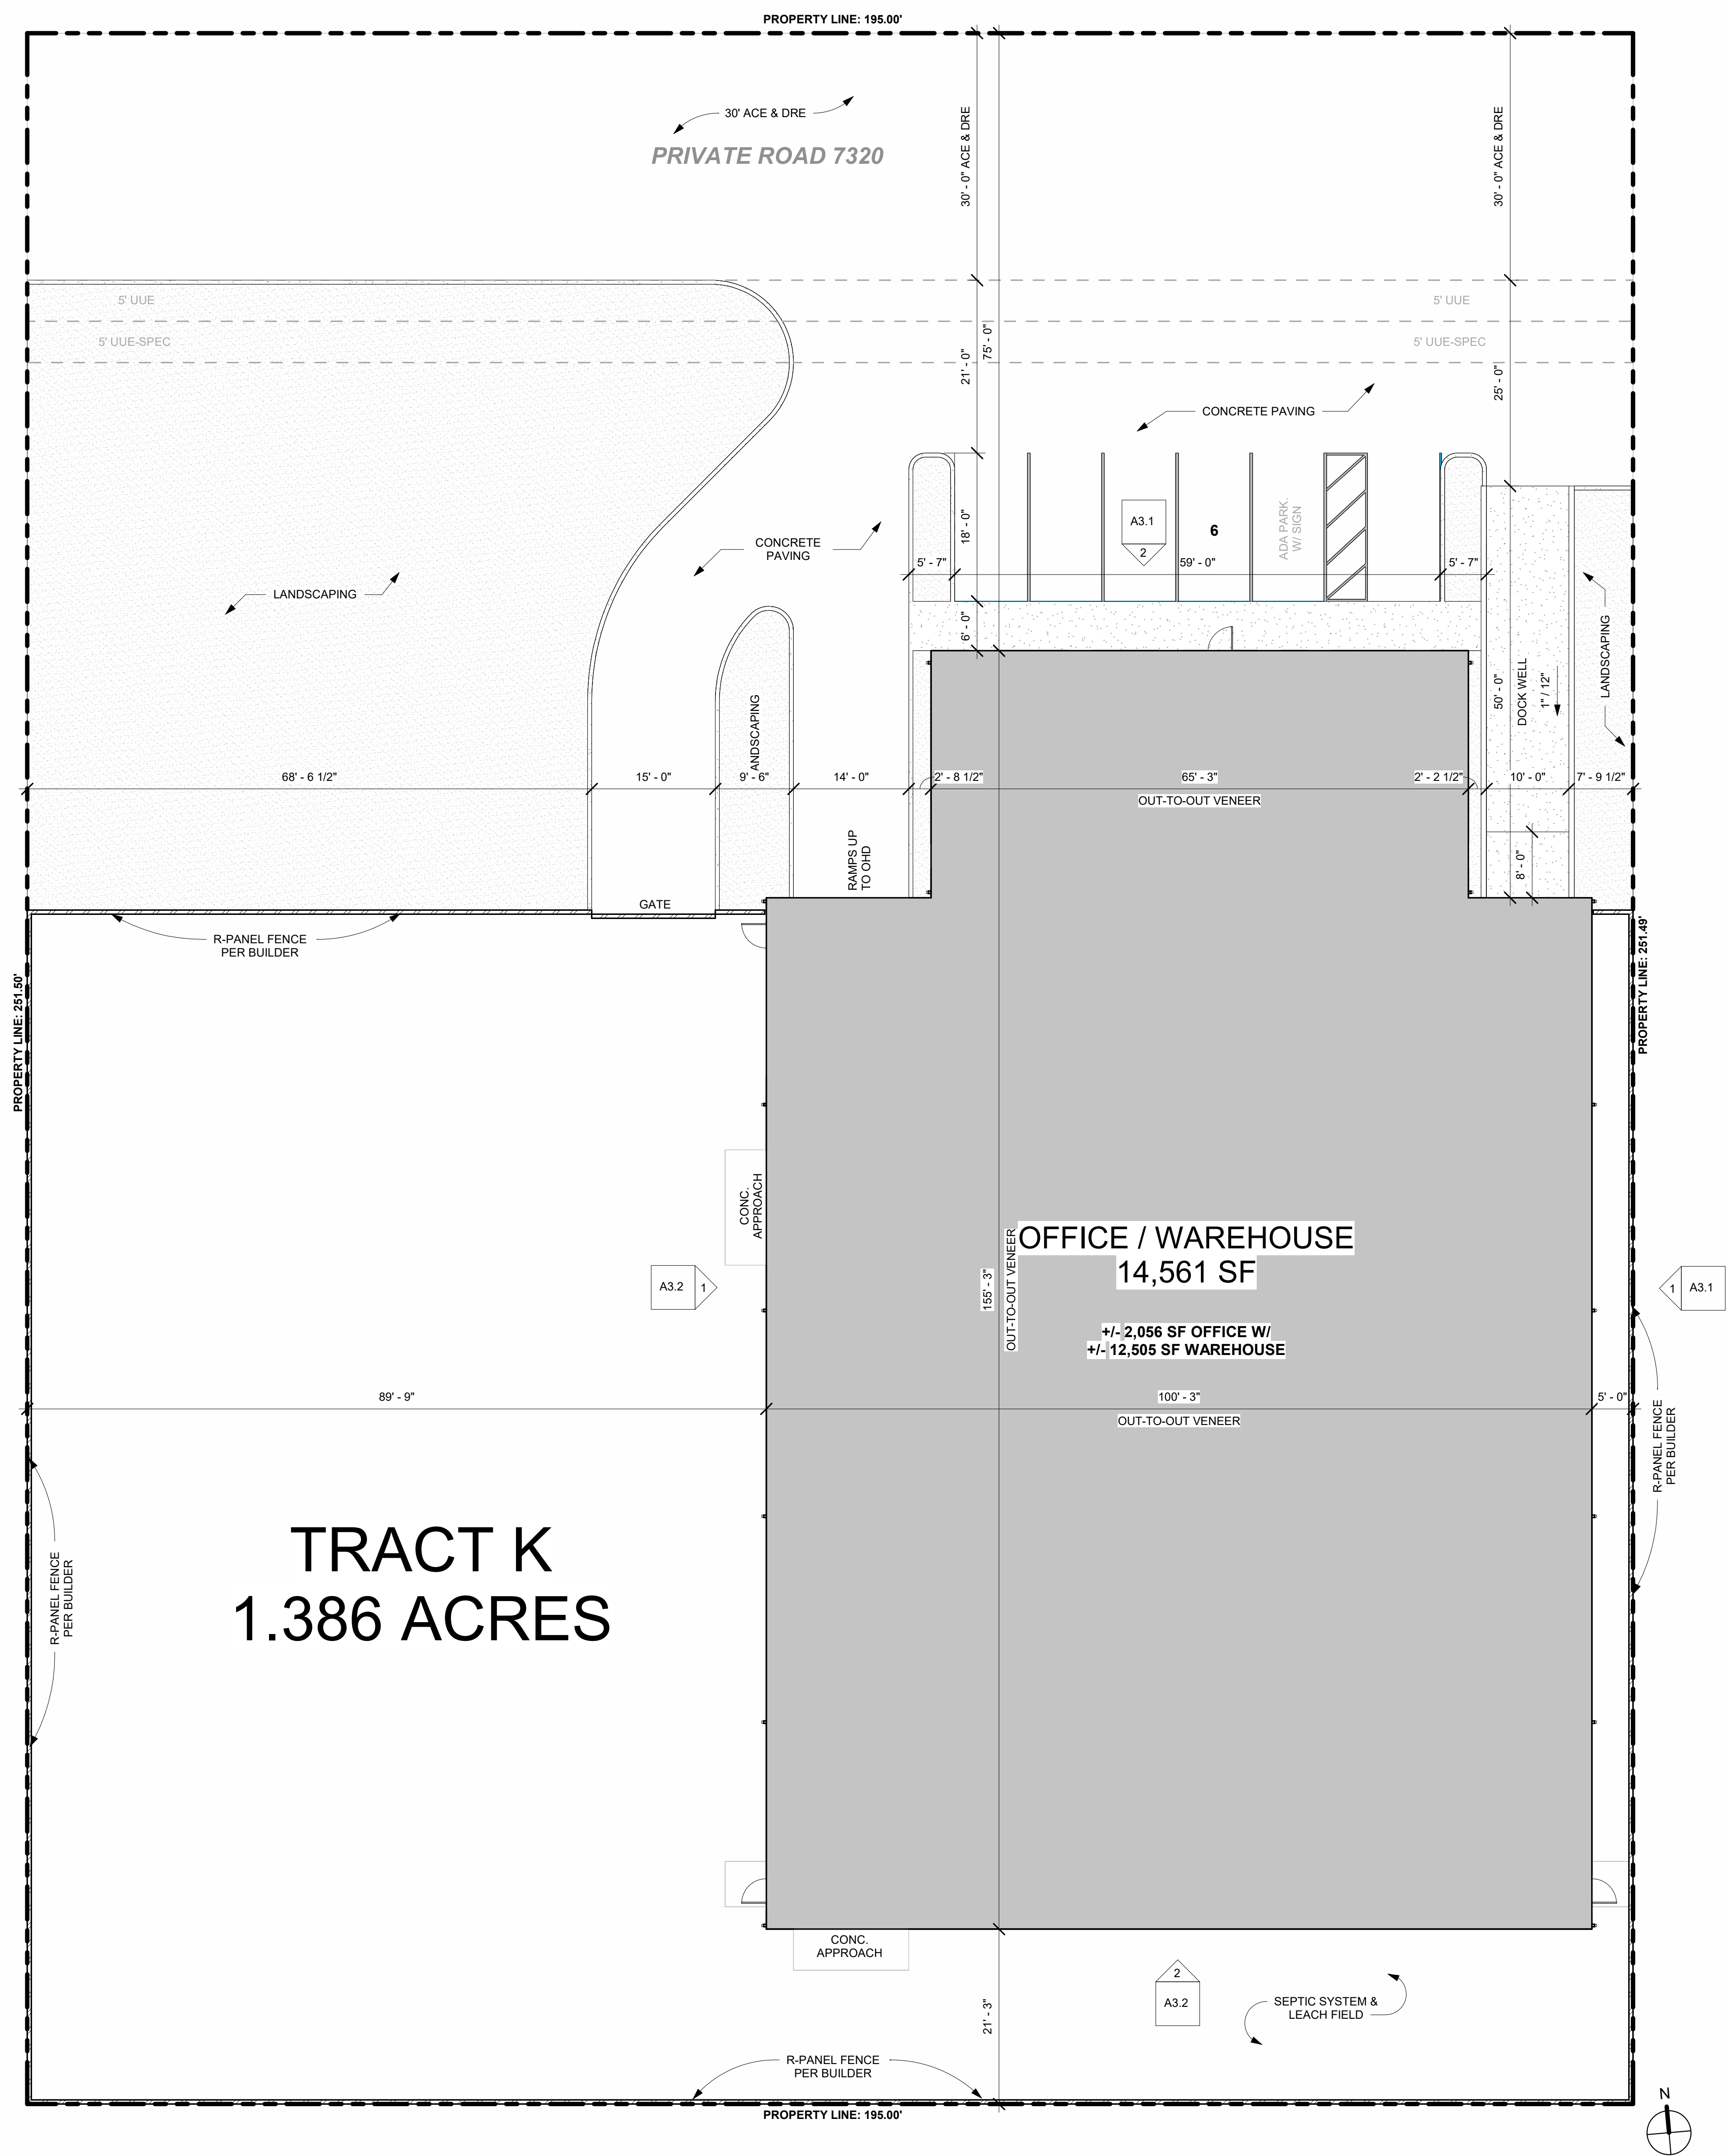

- GENERAL SITE NOTES:
- THIS SITE PLAN IS PROVIDED FOR GENERAL SCOPE OVERVIEW PURPOSES. REFER TO CIVIL ENGINEERING PLANS FOR ALL GRADING, PAVING SPECIFICATIONS, ADDITIONAL DIMENSIONS AND DETAILS AS REQUIRED.
 - NOTIFY DESIGN TEAM OF ANY DISCREPANCIES PRIOR TO COMMENCEMENT OF WORK.
 - REFER TO CIVIL ENGINEERING GRADING PLAN.
 - THE GROUND SURFACE BENEATH THE SLAB AND PAVING SHALL BE PREPARED IN ACCORDANCE WITH GEOTECHNICAL ENGINEERING SOILS REPORT.
 - REFER TO DEED RESTRICTIONS, COVENANTS, AND LOCAL CODES AND ENSURE SITE LAYOUT AND BUILDING FINISHES ARE IN COMPLIANCE. THE OWNER SHALL OBTAIN APPROVALS AS REQUIRED BY ANY DEVELOPER REVIEW COMMITTEES, LOCAL ASSOCIATIONS OR AUTHORITIES HAVING JURISDICTION. NOTIFY DESIGN TEAM OF ANY DISCREPANCIES PRIOR TO CONSTRUCTION.
 - REFER TO DEVELOPMENT PLAT FOR EXACT COORDINATE, ORIENTATION, AND BEARINGS OF PROPERTY BOUNDARY.
 - CONFIRM ALL SETBACKS, EASEMENTS, EXISTING UTILITIES, AND SITE REQUIREMENTS PRIOR TO CONSTRUCTION.
 - ALL PARKING LOT STRIPING, SIDEWALKS, AND RAMPS SHALL BE IN COMPLIANCE WITH LOCAL, STATE, FEDERAL, A.D.A., AND T.A.S. CODES. STRIPING COLOR TO BE APPROVED BY OWNER.
 - PROVIDE CONCRETE PARKING STOPS ONLY IF SPECIFIED BY OWNER.
 - COORDINATE ALL LANDSCAPING, TREES, AND SITE IRRIGATION WITH G.C. AND PROVIDE SUBMITTALS FOR OWNER APPROVAL.
 - IF DEVELOPMENT REQUIRES OR INSTALLS SIDEWALKS ALONG STREET FOR PUBLIC ACCESS, PROVIDE ACCESSIBLE ROUTE TO SIDEWALKS. EXISTING SURROUNDING FACILITIES ALONG THIS STREET DO NOT APPEAR TO HAVE SIDEWALKS. THEREFORE, NO NEW SIDEWALKS ARE SHOWN IN THESE PLANS ALONG STREET PROPERTY LINE.

PROPERTY DESCRIPTION:
JORDAN PARK
TRACT 'K'
LUBBOCK COUNTY, TX

REVISIONS:	
DATE	DESCRIPTION

RJJ LLC - OFFICE / WAREHOUSE

JORDAN PARK - TRACT G

PRELIMINARY DRAFT
NOT FOR REGULATORY
APPROVAL, PERMITTING,
OR CONSTRUCTION

2/11/2026 11:24:44 PM

Project Number	018
Date	02.11.26
Drawn By	EM
Sheet Size	E1 30X42

ARCHITECTURAL
SITE PLAN

A1

Area Schedule (Over Frame)	
Description	Area
OFFICE	1993 SF
WAREHOUSE	12457 SF
Total	14450 SF

Area Schedule (Over Veneer)	
Description	Area
OFFICE	2056 SF
WAREHOUSE	12505 SF
TOTAL UNDER ROOF	14561 SF

REVISIONS:

DATE	DESCRIPTION

RJJ LLC - OFFICE / WAREHOUSE

JORDAN PARK - TRACT G


PRELIMINARY DRAFT
NOT FOR REGULATORY
APPROVAL, PERMITTING,
OR CONSTRUCTION

2/11/2026 11:24:44 PM


Project Number	018
Date	02.11.26
Drawn By	EM
Sheet Size	E1 30X42

FLOOR PLAN


A2

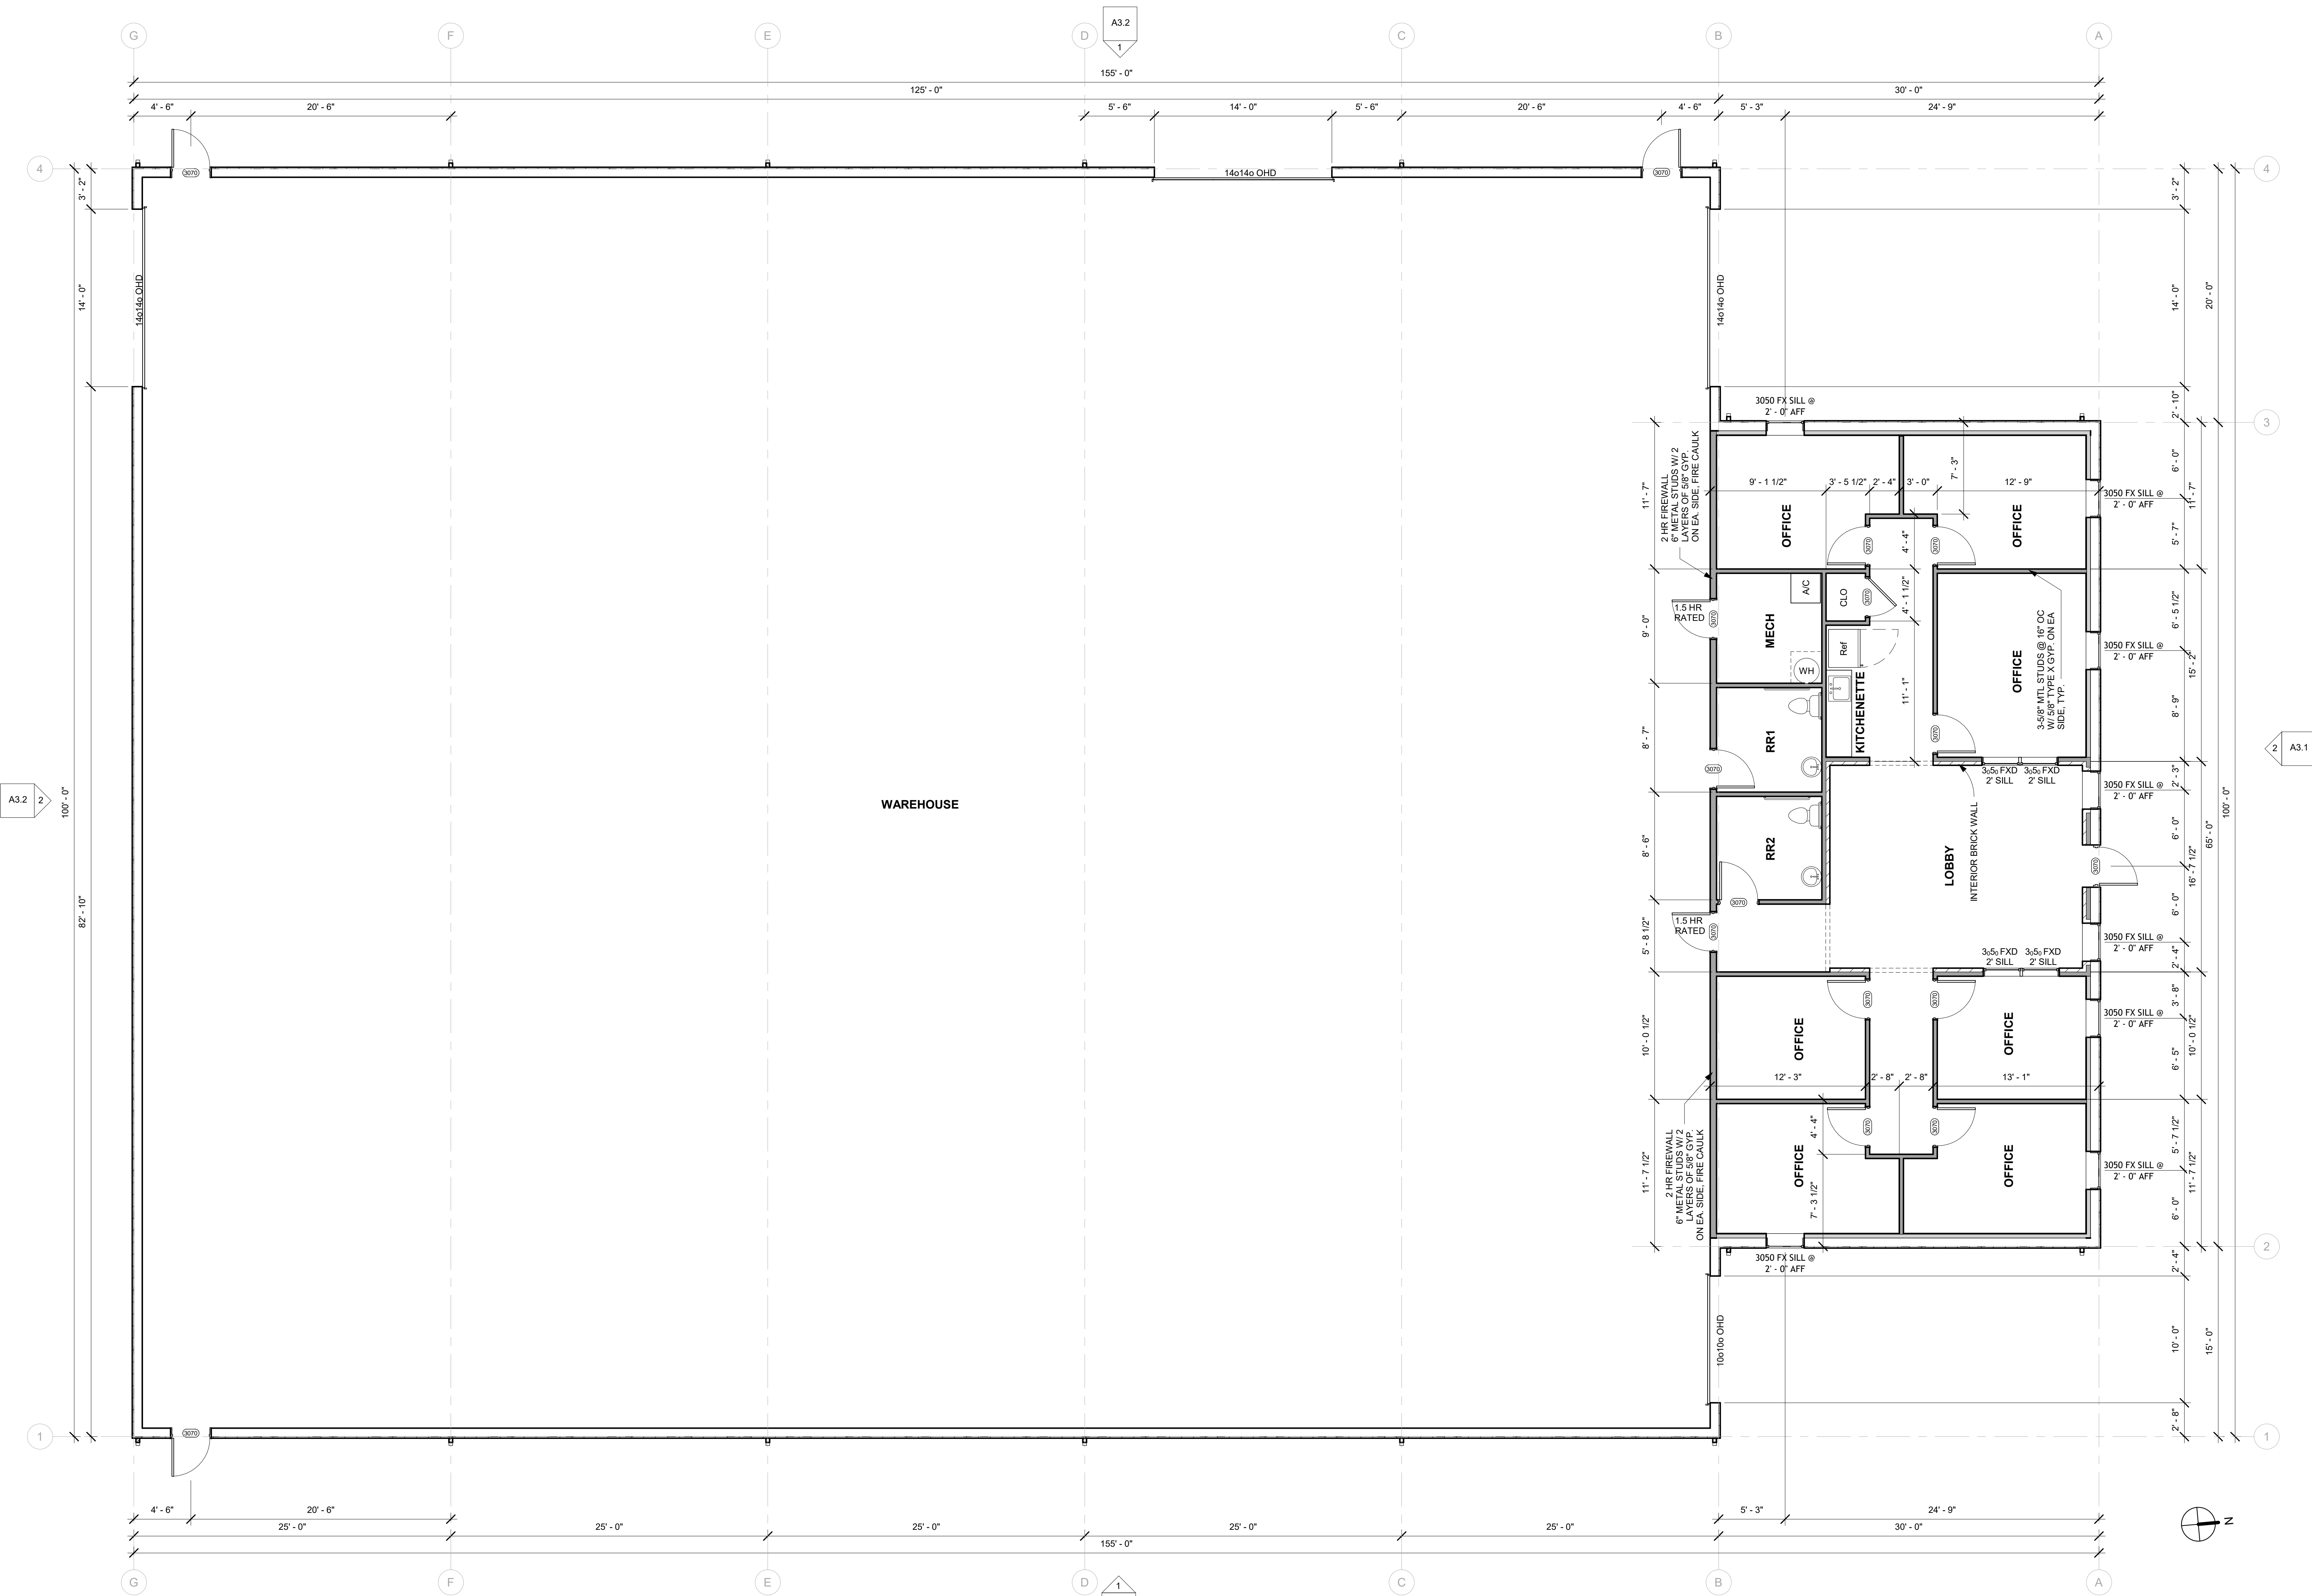

1 FLOOR PLAN
3/16" = 1'-0"

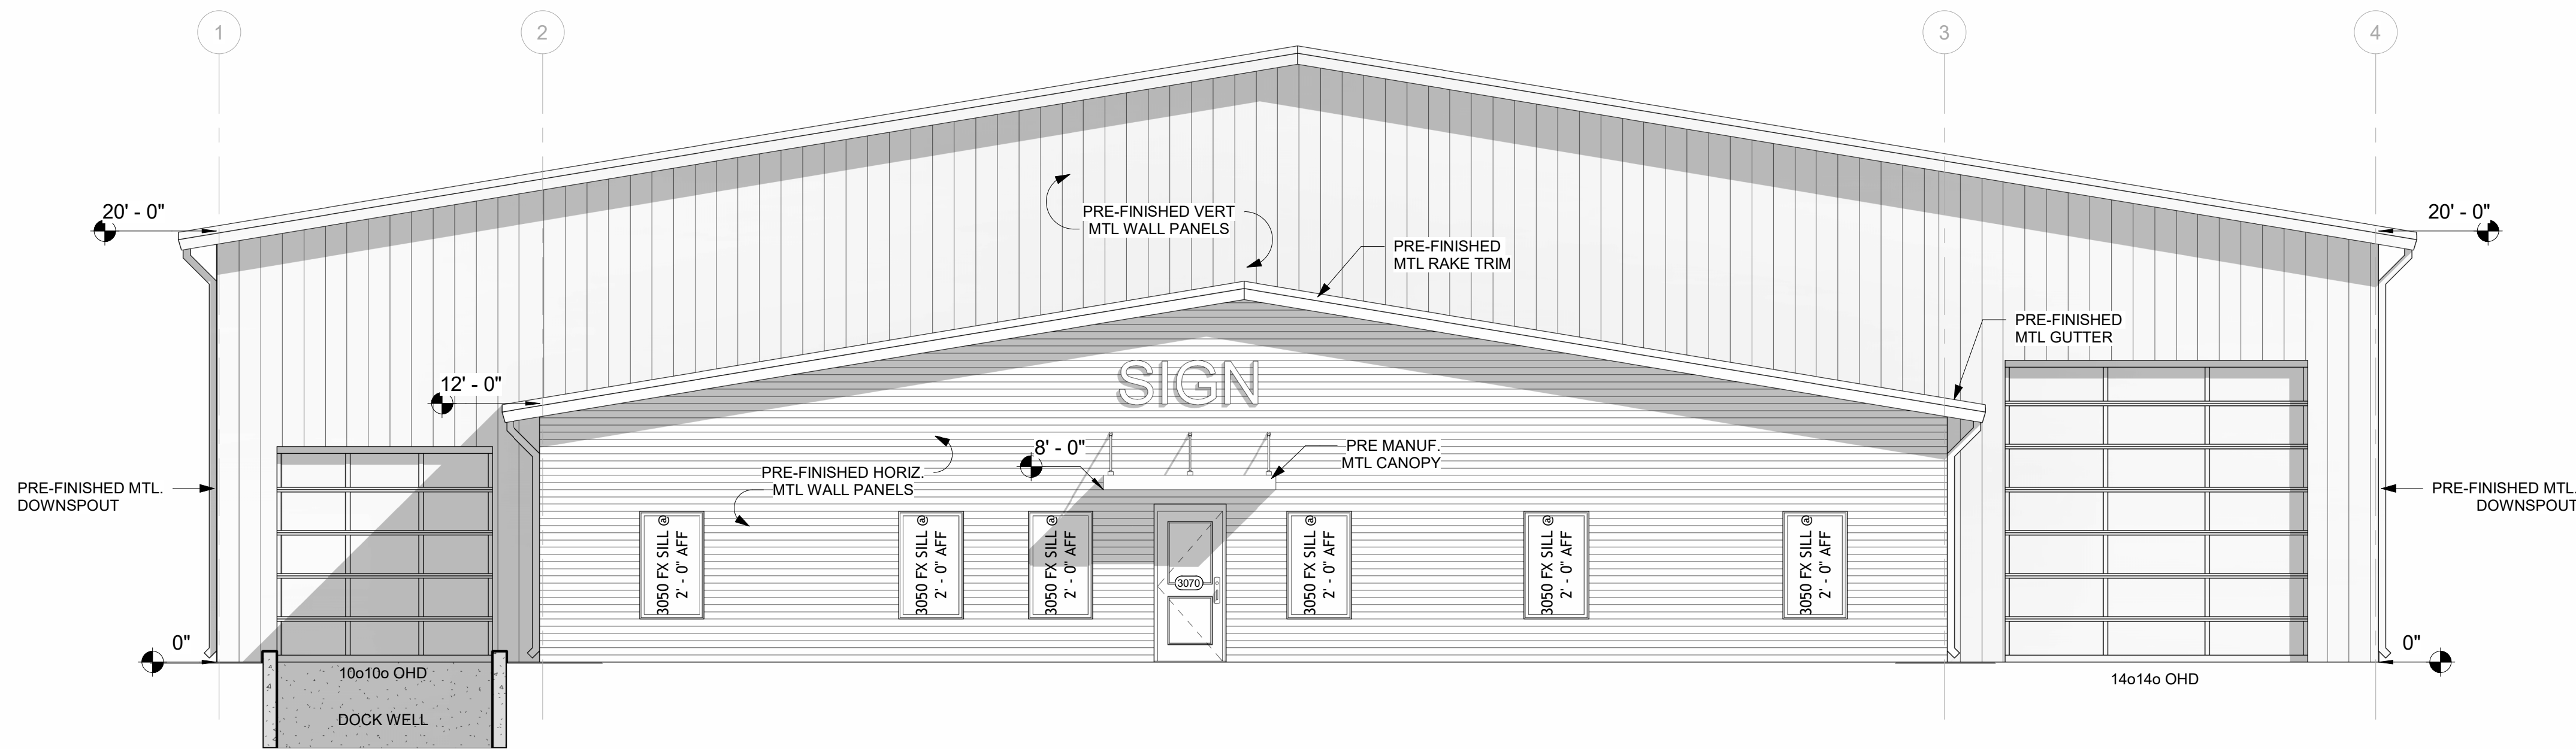

2 SOUTH ELEVATIONS
3/16" = 1'-0"

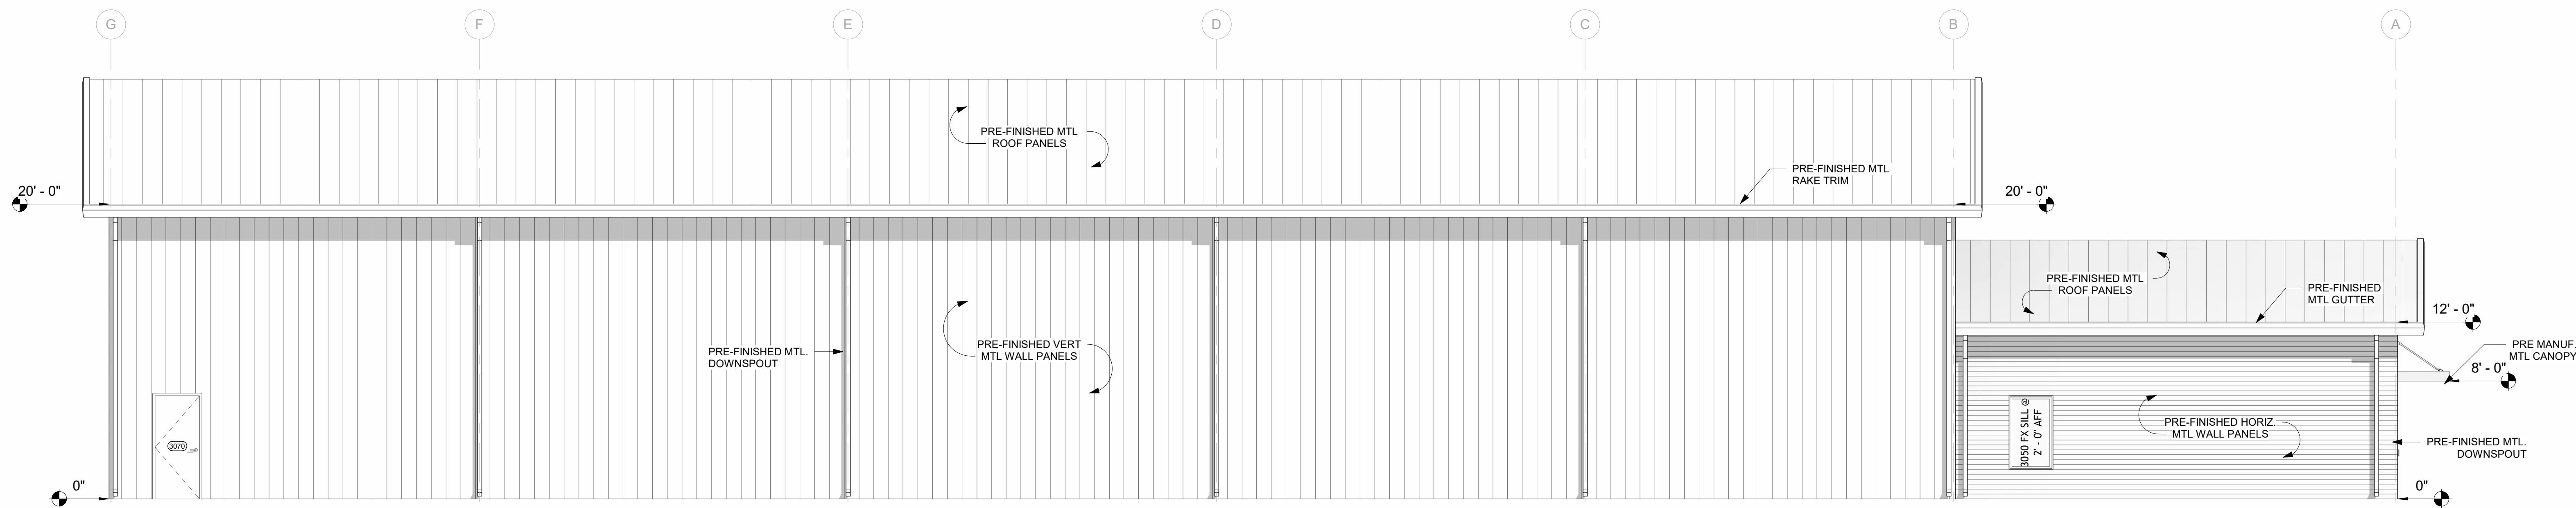

1 WEST ELEVATIONS
3/16" = 1'-0"

REVISIONS:

DATE	DESCRIPTION

RJJ LLC - OFFICE / WAREHOUSE

JORDAN PARK - TRACT G

PRELIMINARY DRAFT

NOT FOR REGULATORY
APPROVAL, PERMITTING,
OR CONSTRUCTION

2/11/2026 11:24:52 PM

Project Number	018
Date	02.11.26
Drawn By	EM
Sheet Size	E1 30X42

EXTERIOR
ELEVATIONS

A3.1

REVISIONS:	
DATE	DESCRIPTION

RJJ LLC - OFFICE / WAREHOUSE

JORDAN PARK - TRACT G

PRELIMINARY DRAFT



NOT FOR REGULATORY
APPROVAL, PERMITTING,
OR CONSTRUCTION


2/11/2026 11:24:57 PM

Project Number	018
Date	02.11.26
Drawn By	EM
Sheet Size	E1 30X42

EXTERIOR
ELEVATIONS

A3.2

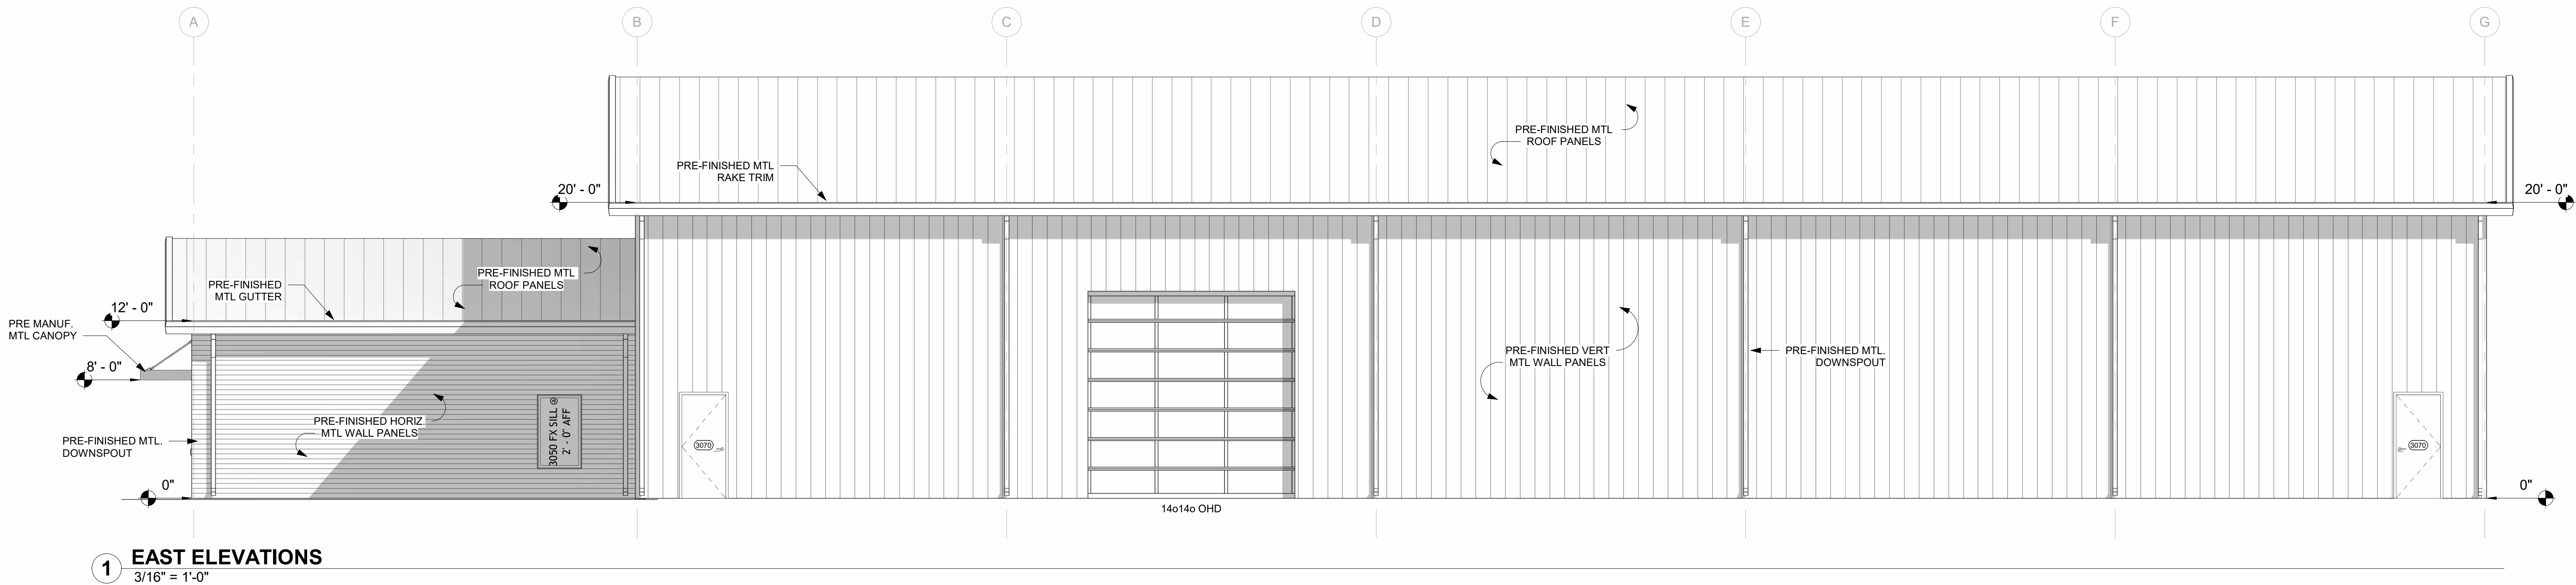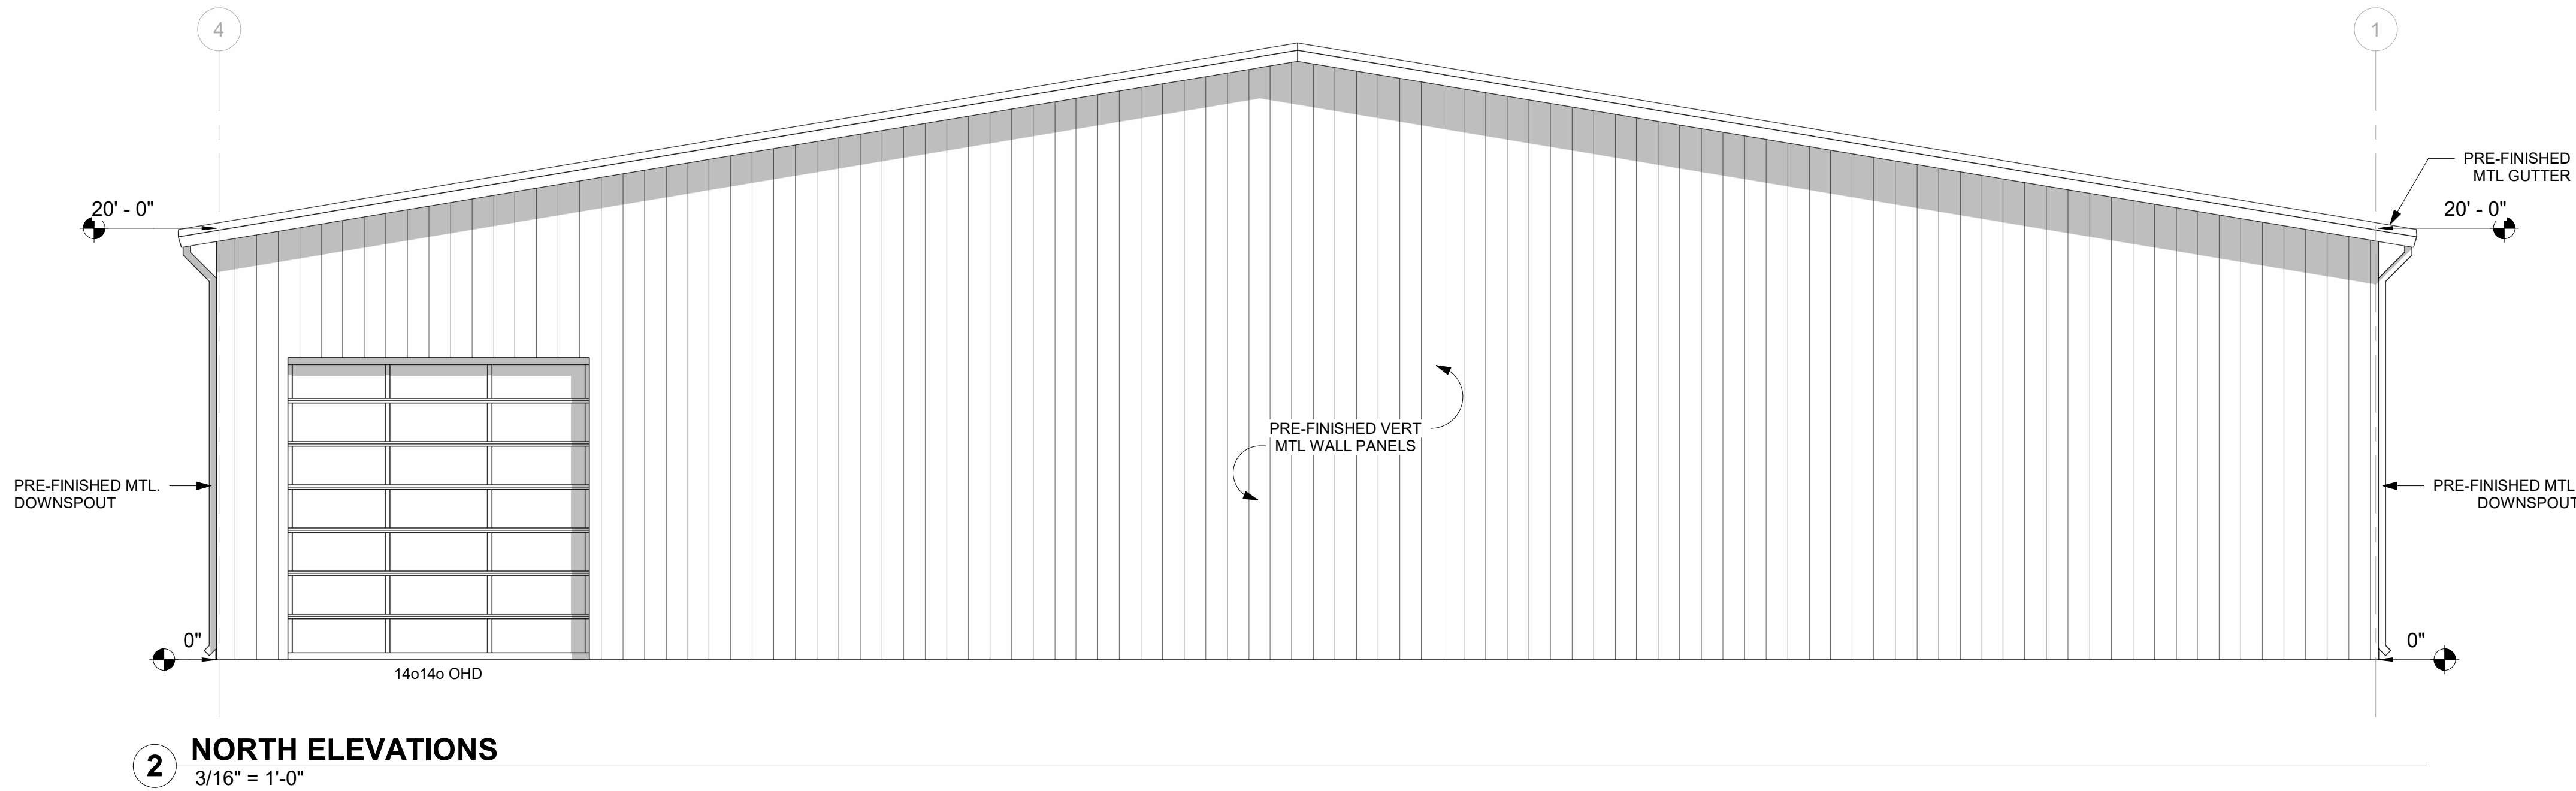

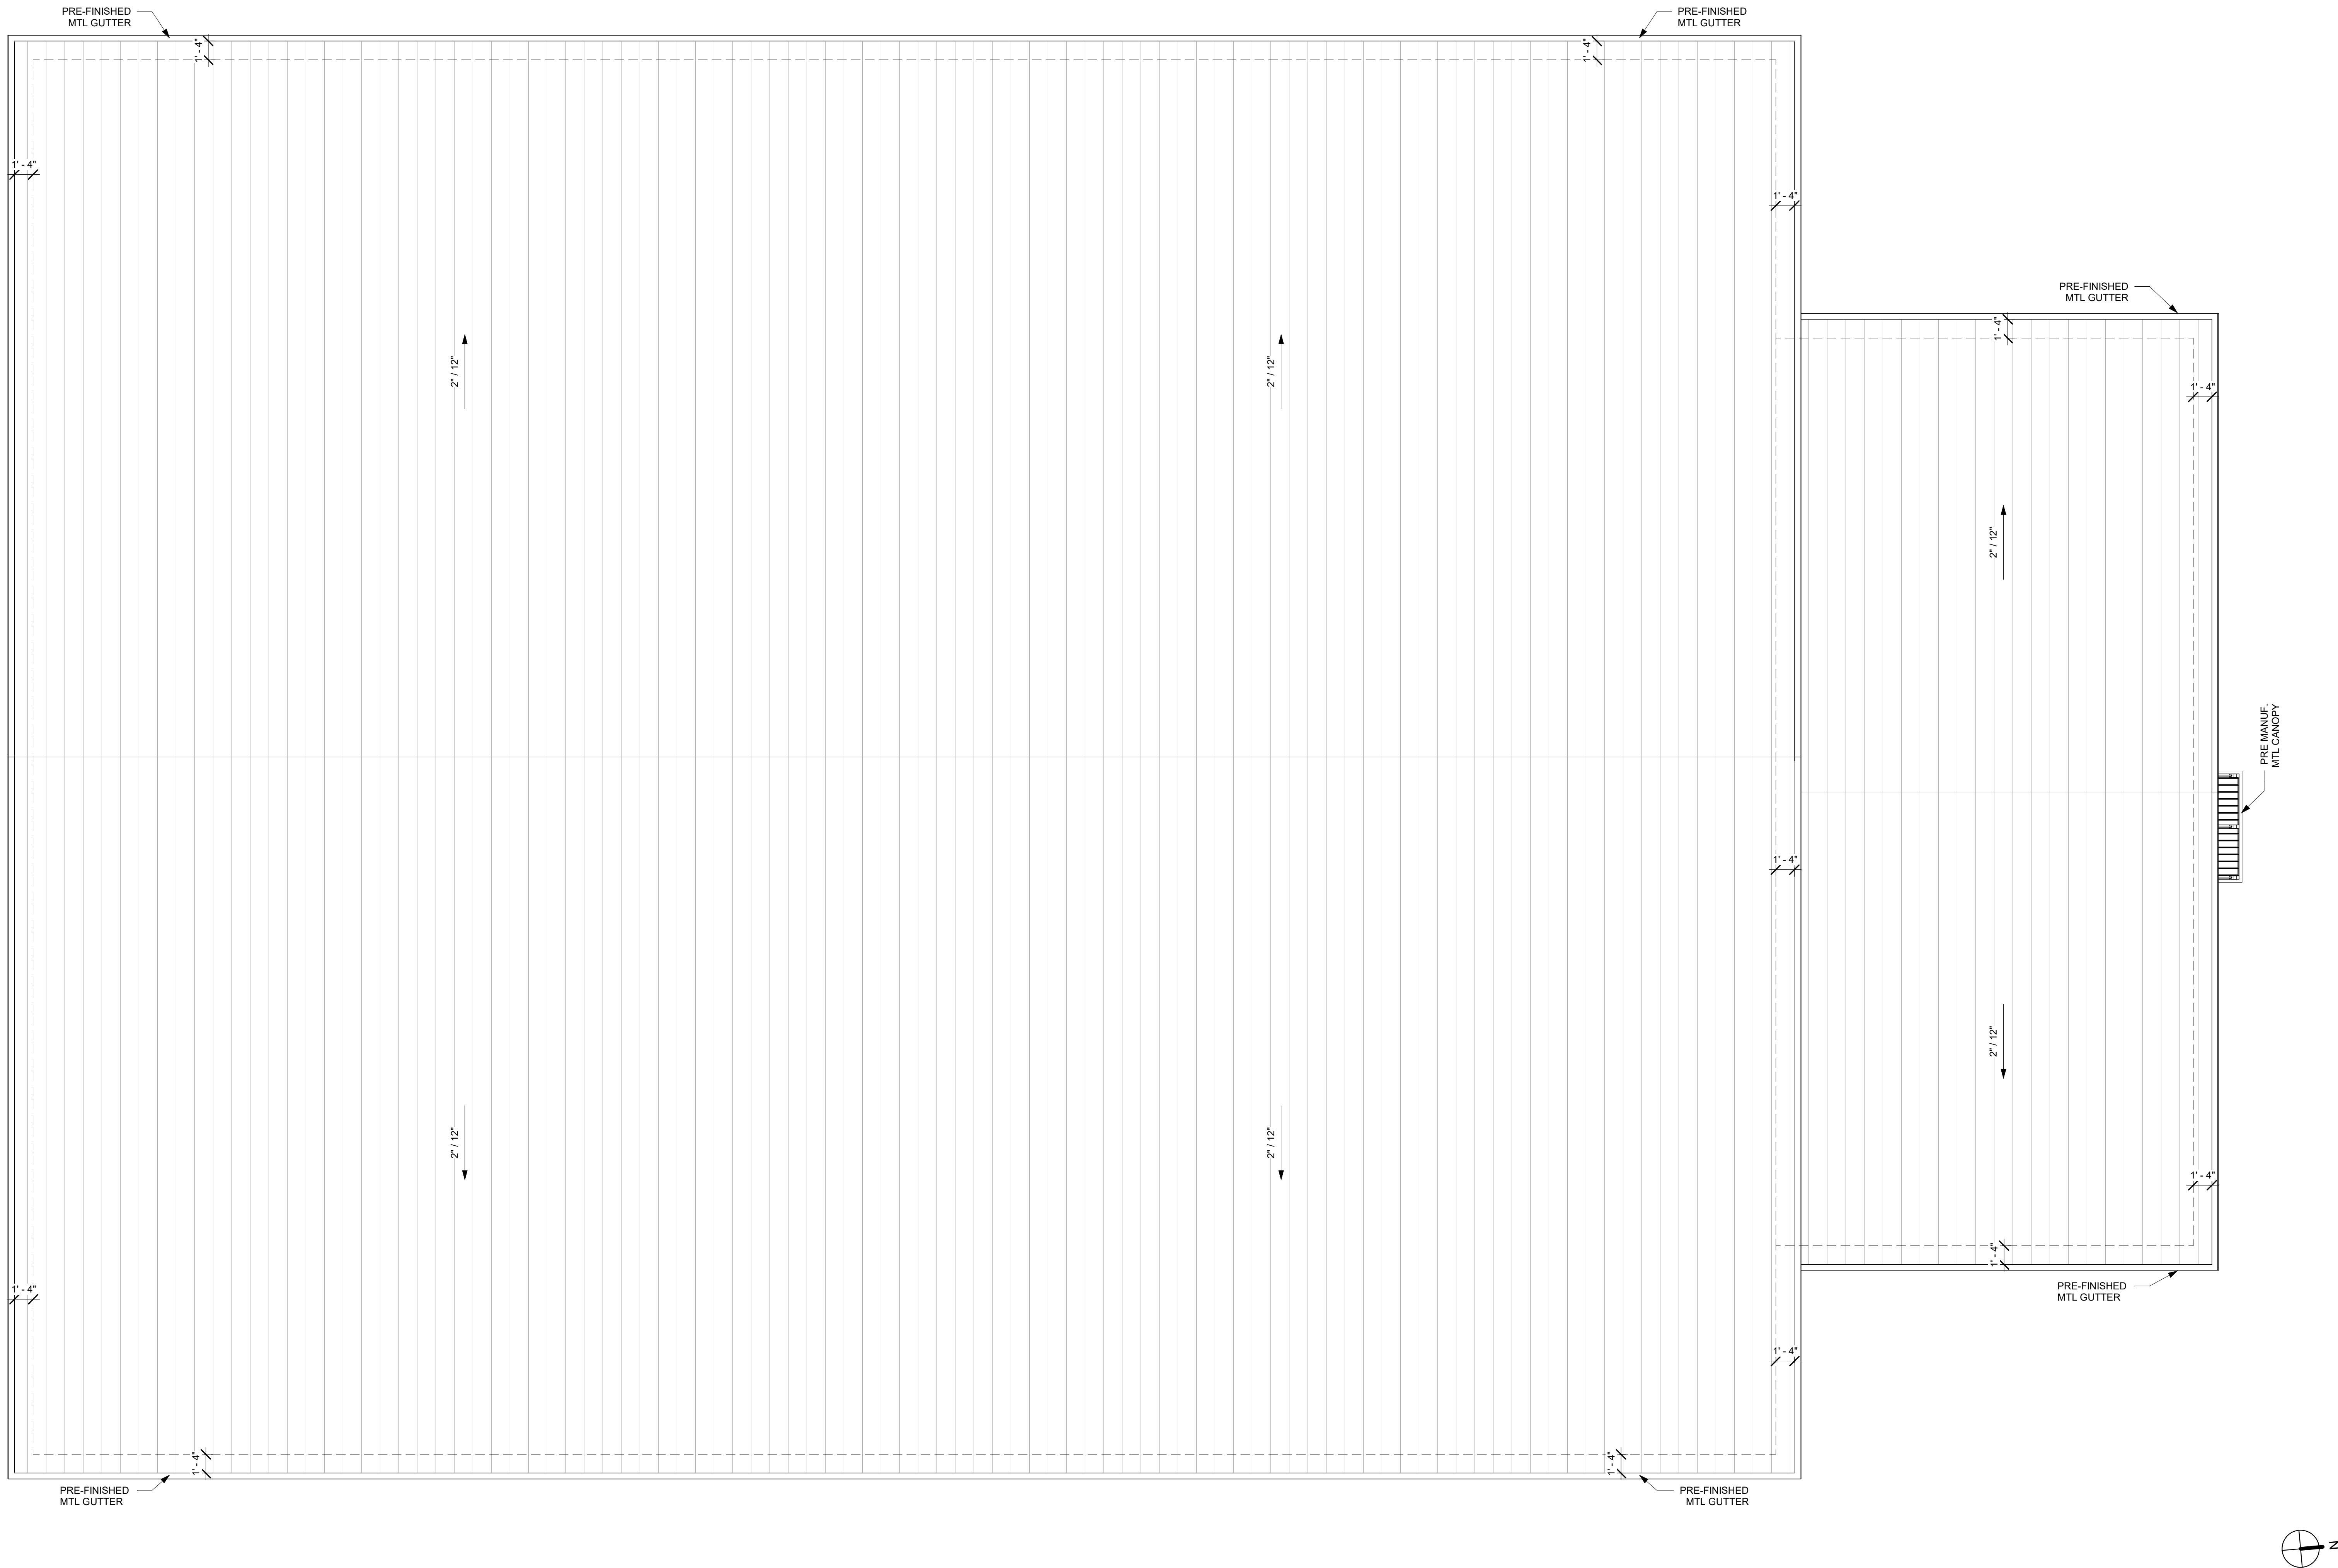

1 ROOF PLAN
3/16" = 1'-0"

REVISIONS:	
DATE	DESCRIPTION

RJJ LLC - OFFICE / WAREHOUSE

JORDAN PARK - TRACT G

PRELIMINARY DRAFT
NOT FOR REGULATORY
APPROVAL, PERMITTING,
OR CONSTRUCTION

2/11/2026 11:24:58 PM

Project Number	018
Date	02.11.26
Drawn By	EM
Sheet Size	E1 30X42