


EXISTING FIRST FLOOR PLAN
SCALE :- 1:75

ALL DIMENSIONS ARE IN MM OR SQ.M

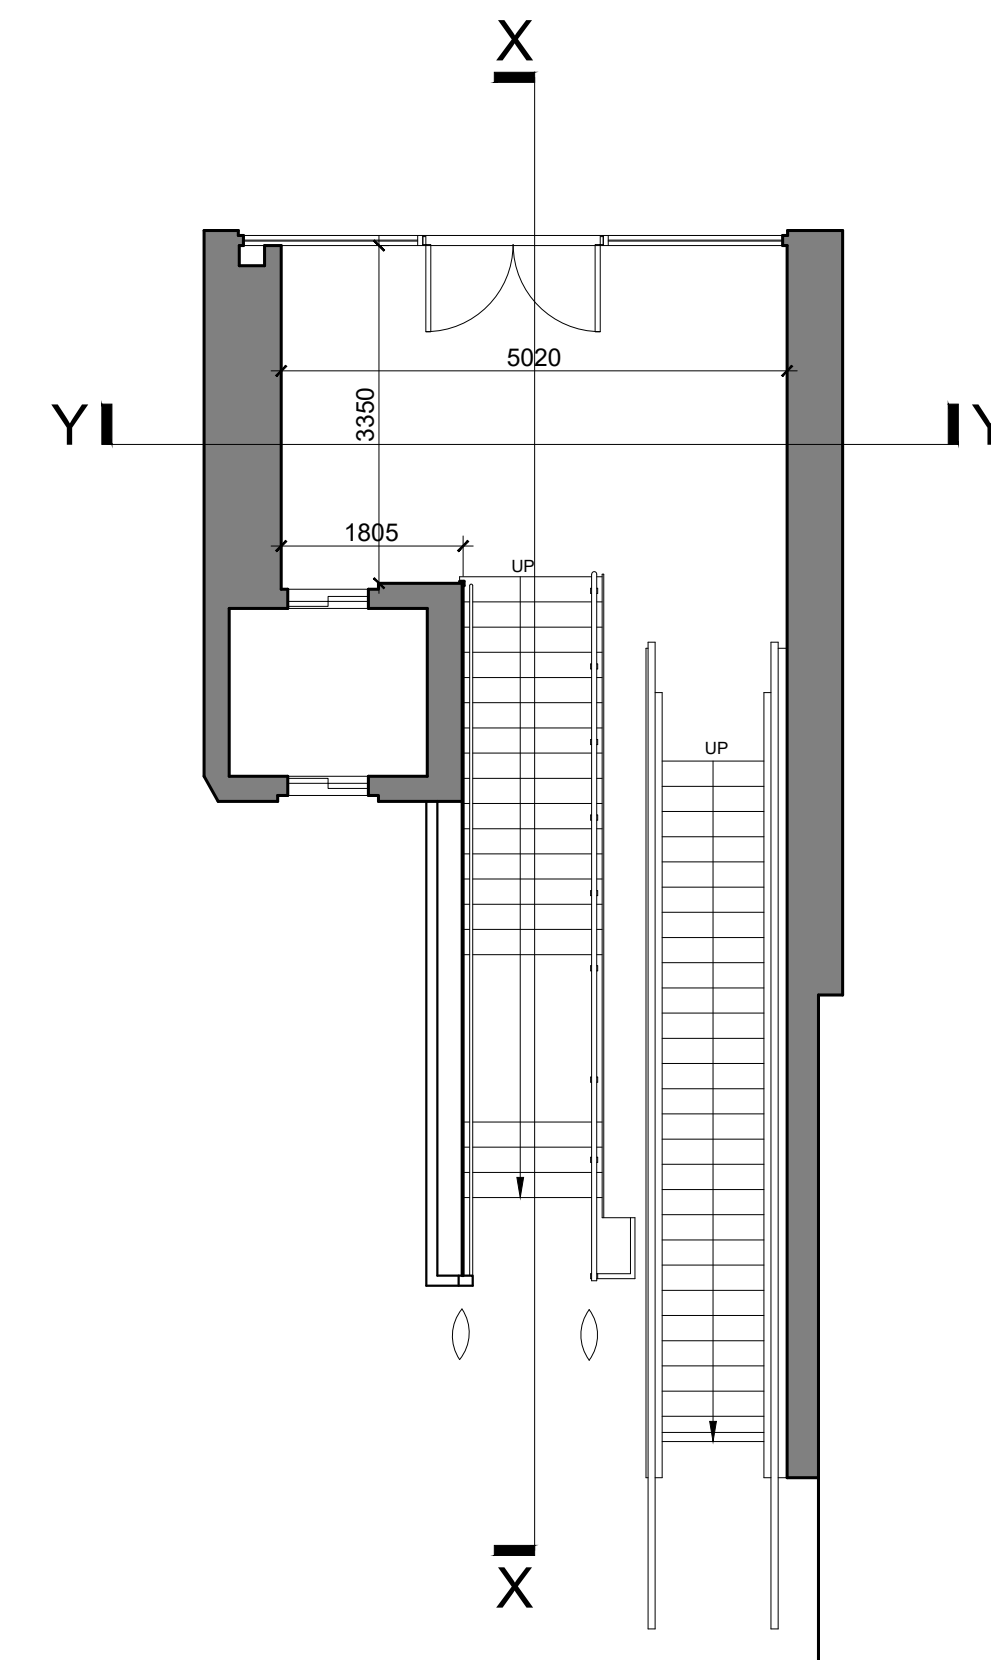

EXISTING GROUND FLOOR PLAN
SCALE :- 1:75

REVISIONS

NO.	DESCRIPTION

CLIENT:

LONDON & REGIONAL

LOCATION:

213-219 Camden High St,
London NW1 7BT

SCALE

1:75

DRAWN BY

-

CHECKED BY

-

DATE


-

DRAWING TITLE:

**EXISTING
FLOOR PLAN**


DRAWING NO:

A-1

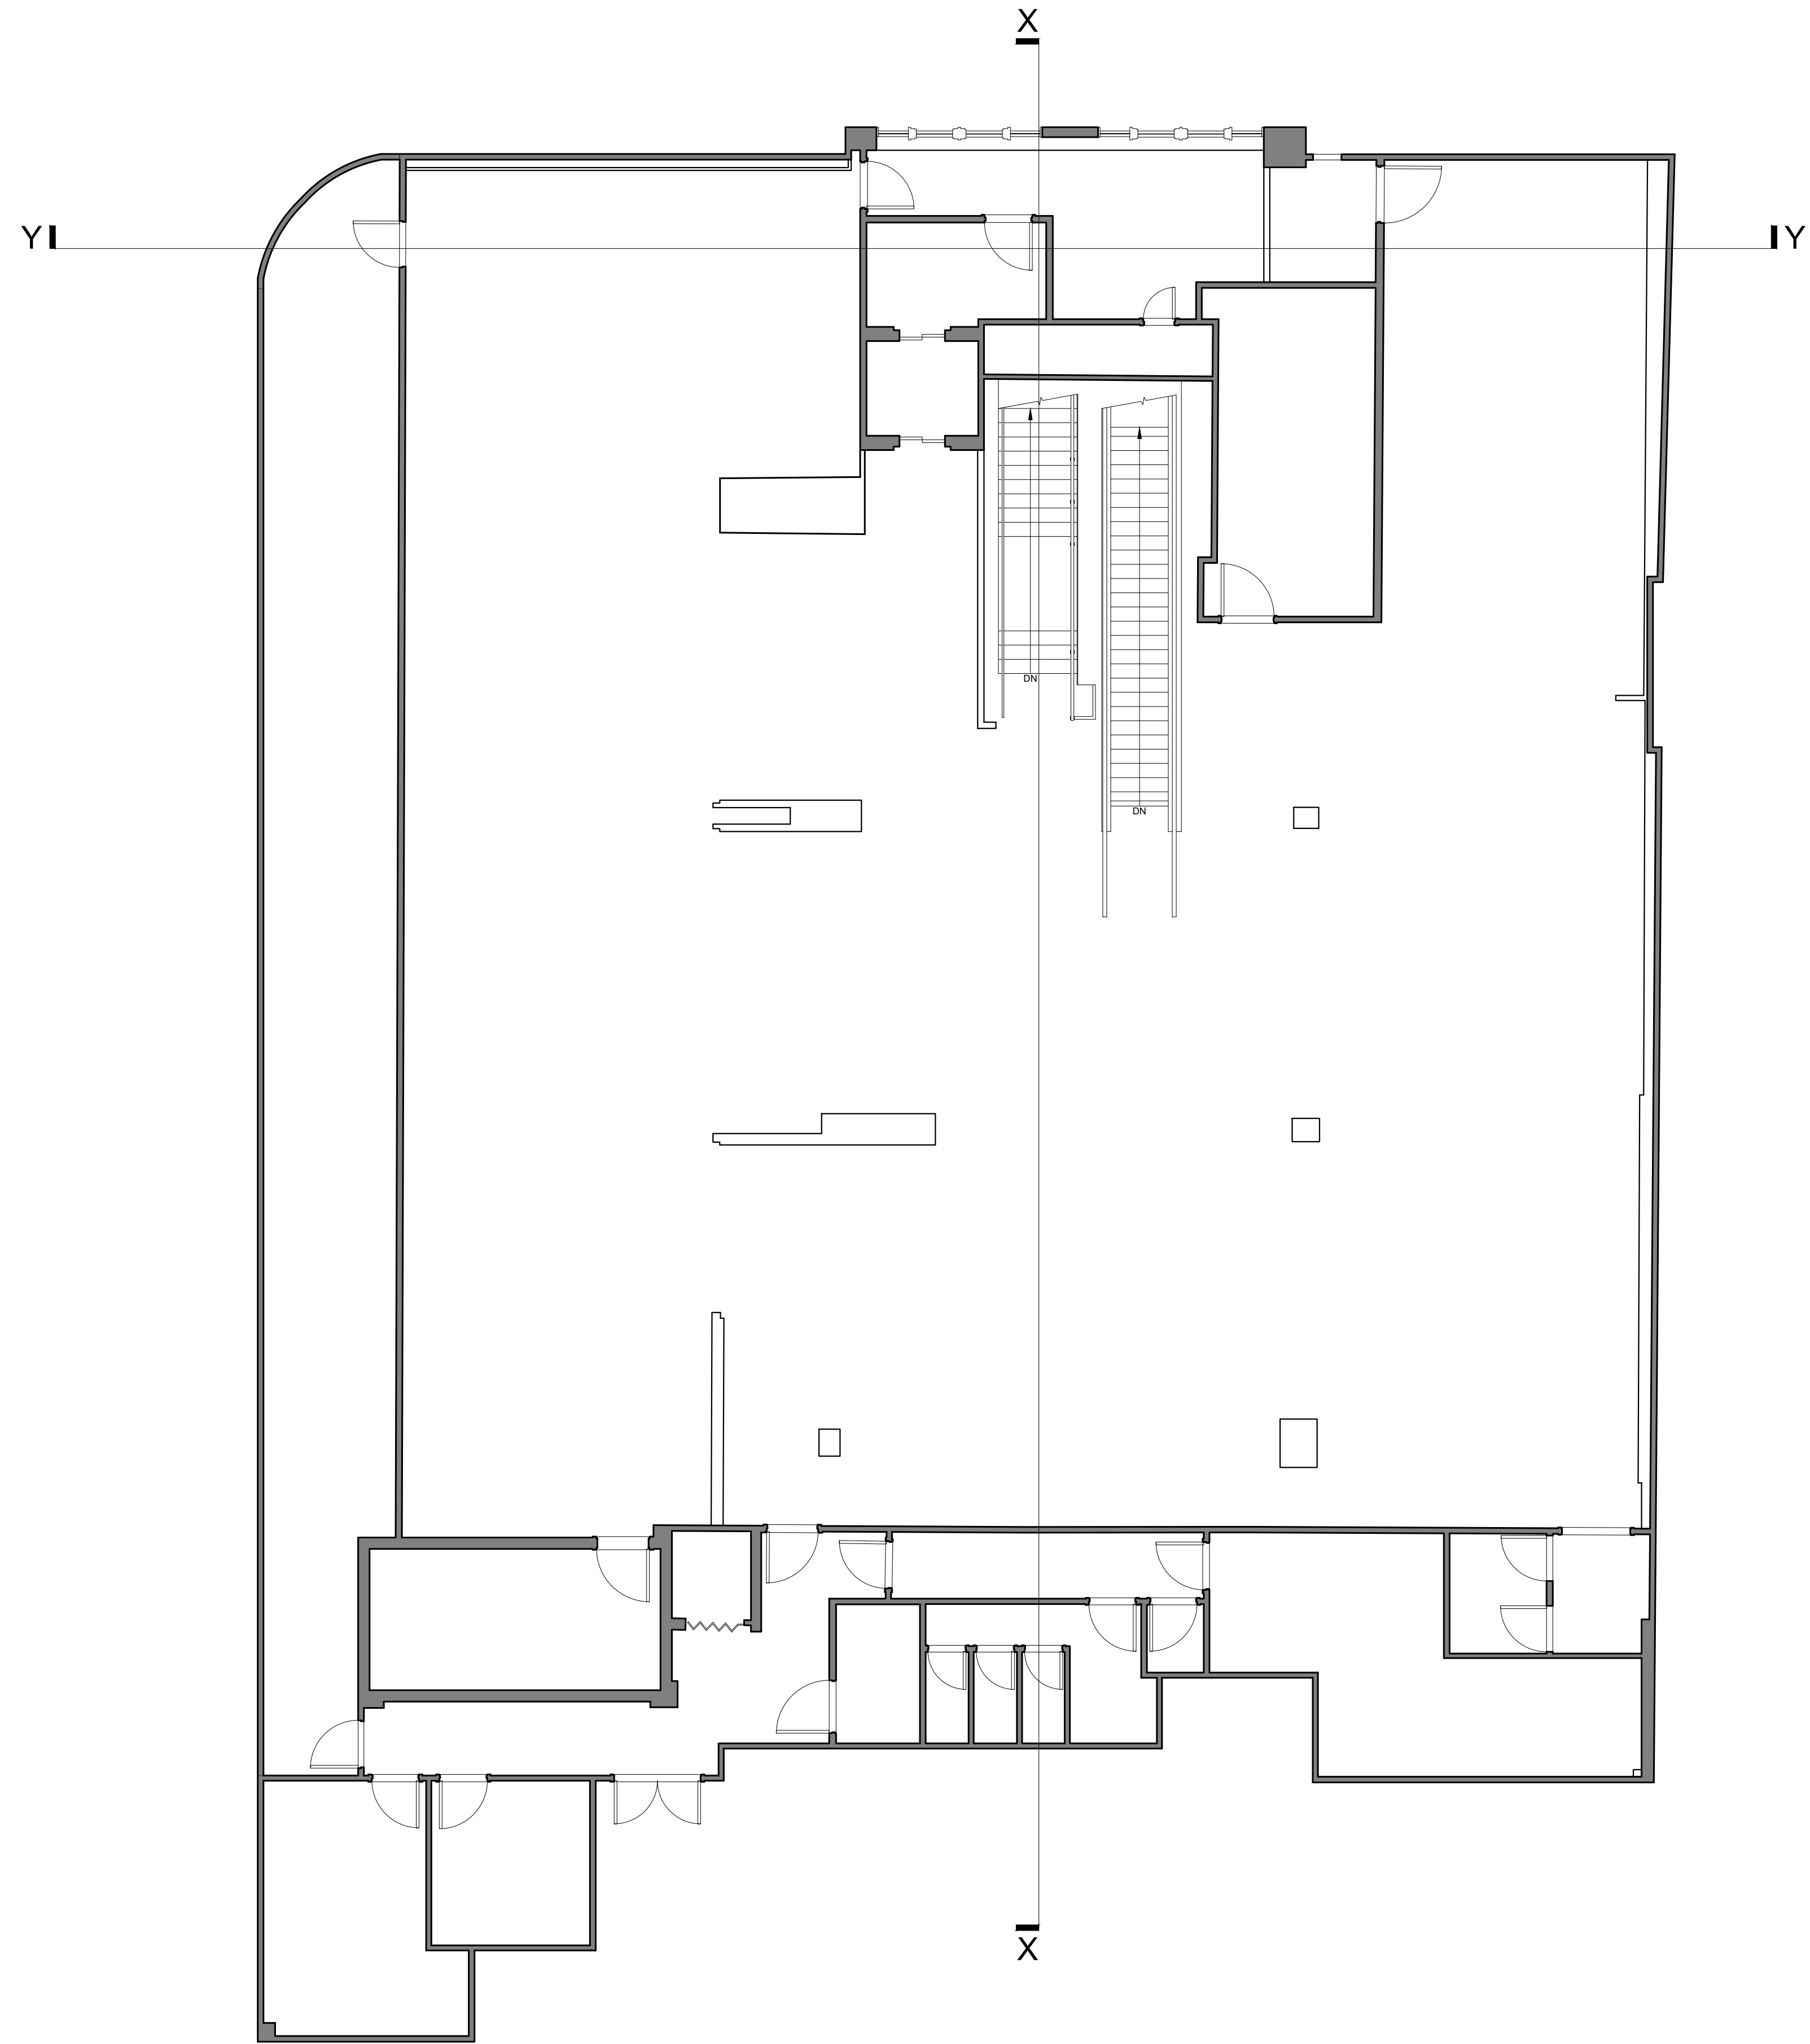

EXISTING STRUCTURAL FIRST FLOOR PLAN
SCALE :- 1:75

ALL DIMENSIONS ARE IN MM OR SQ.M

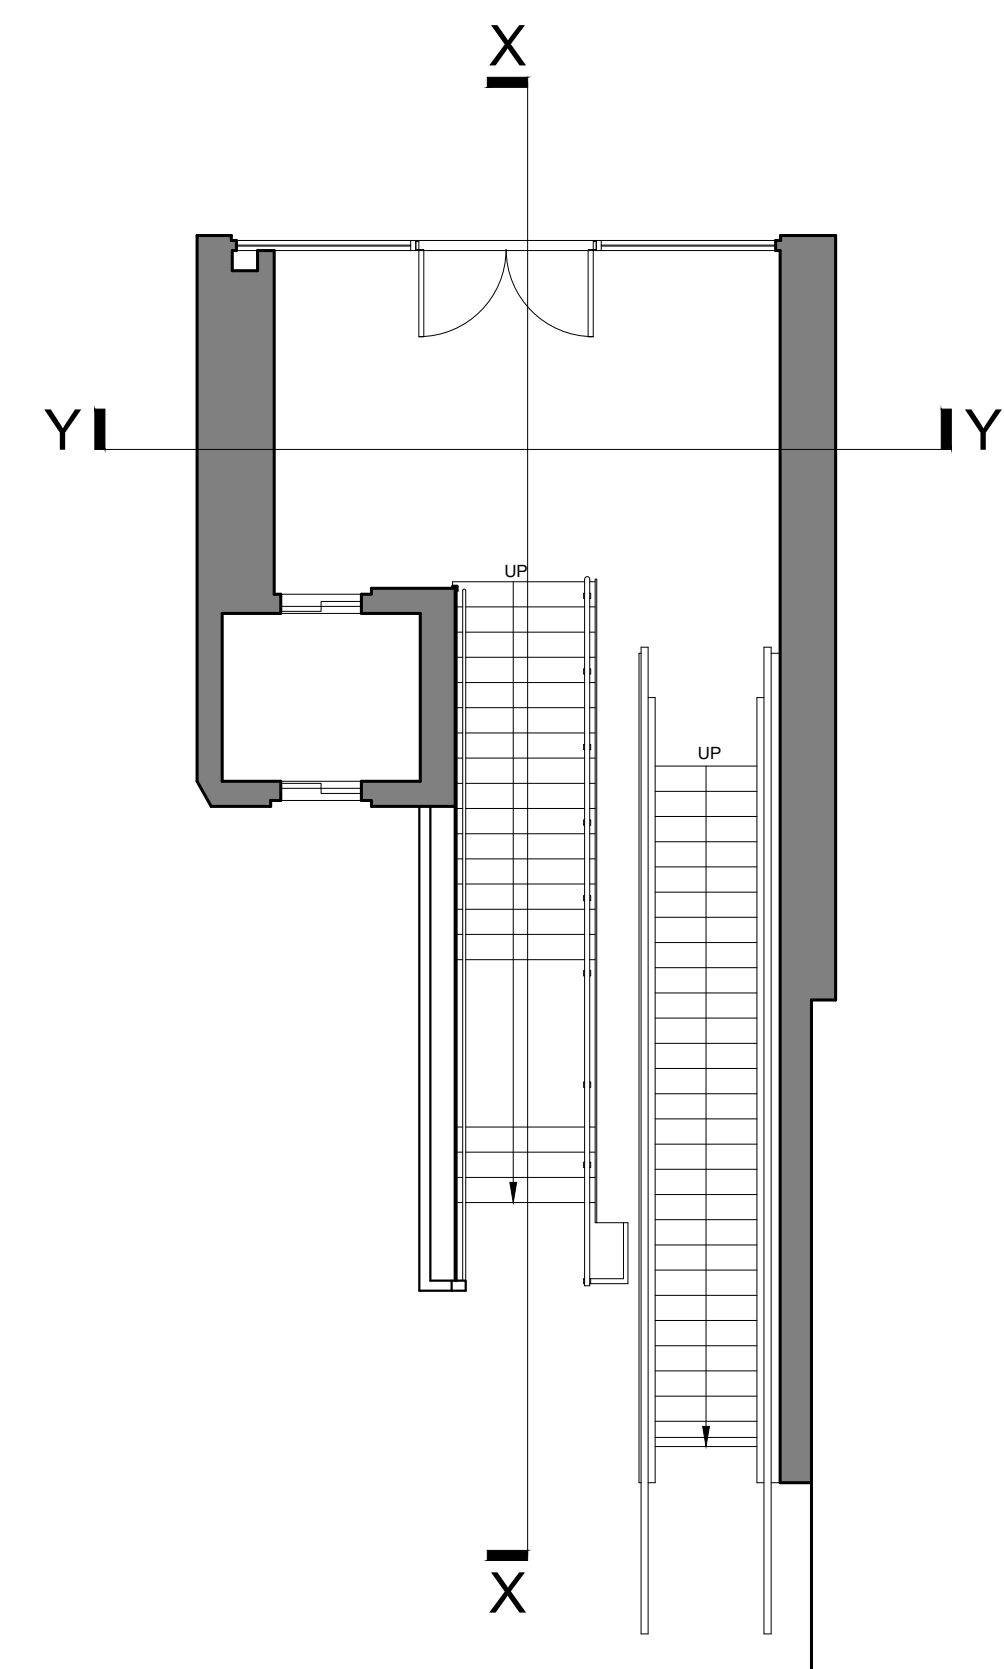

EXISTING STRUCTURAL GROUND FLOOR PLAN
SCALE :- 1:75

REVISIONS

NO.	DESCRIPTION

CLIENT:

LONDON & REGIONAL

LOCATION:

213-219 Camden High St,
London NW1 7BT

SCALE

1:75

DRAWN BY

-

CHECKED BY

-

DATE


-

DRAWING TITLE:

EXISTING
STRUCTURAL
FLOOR PLANS


DRAWING NO:

A-2

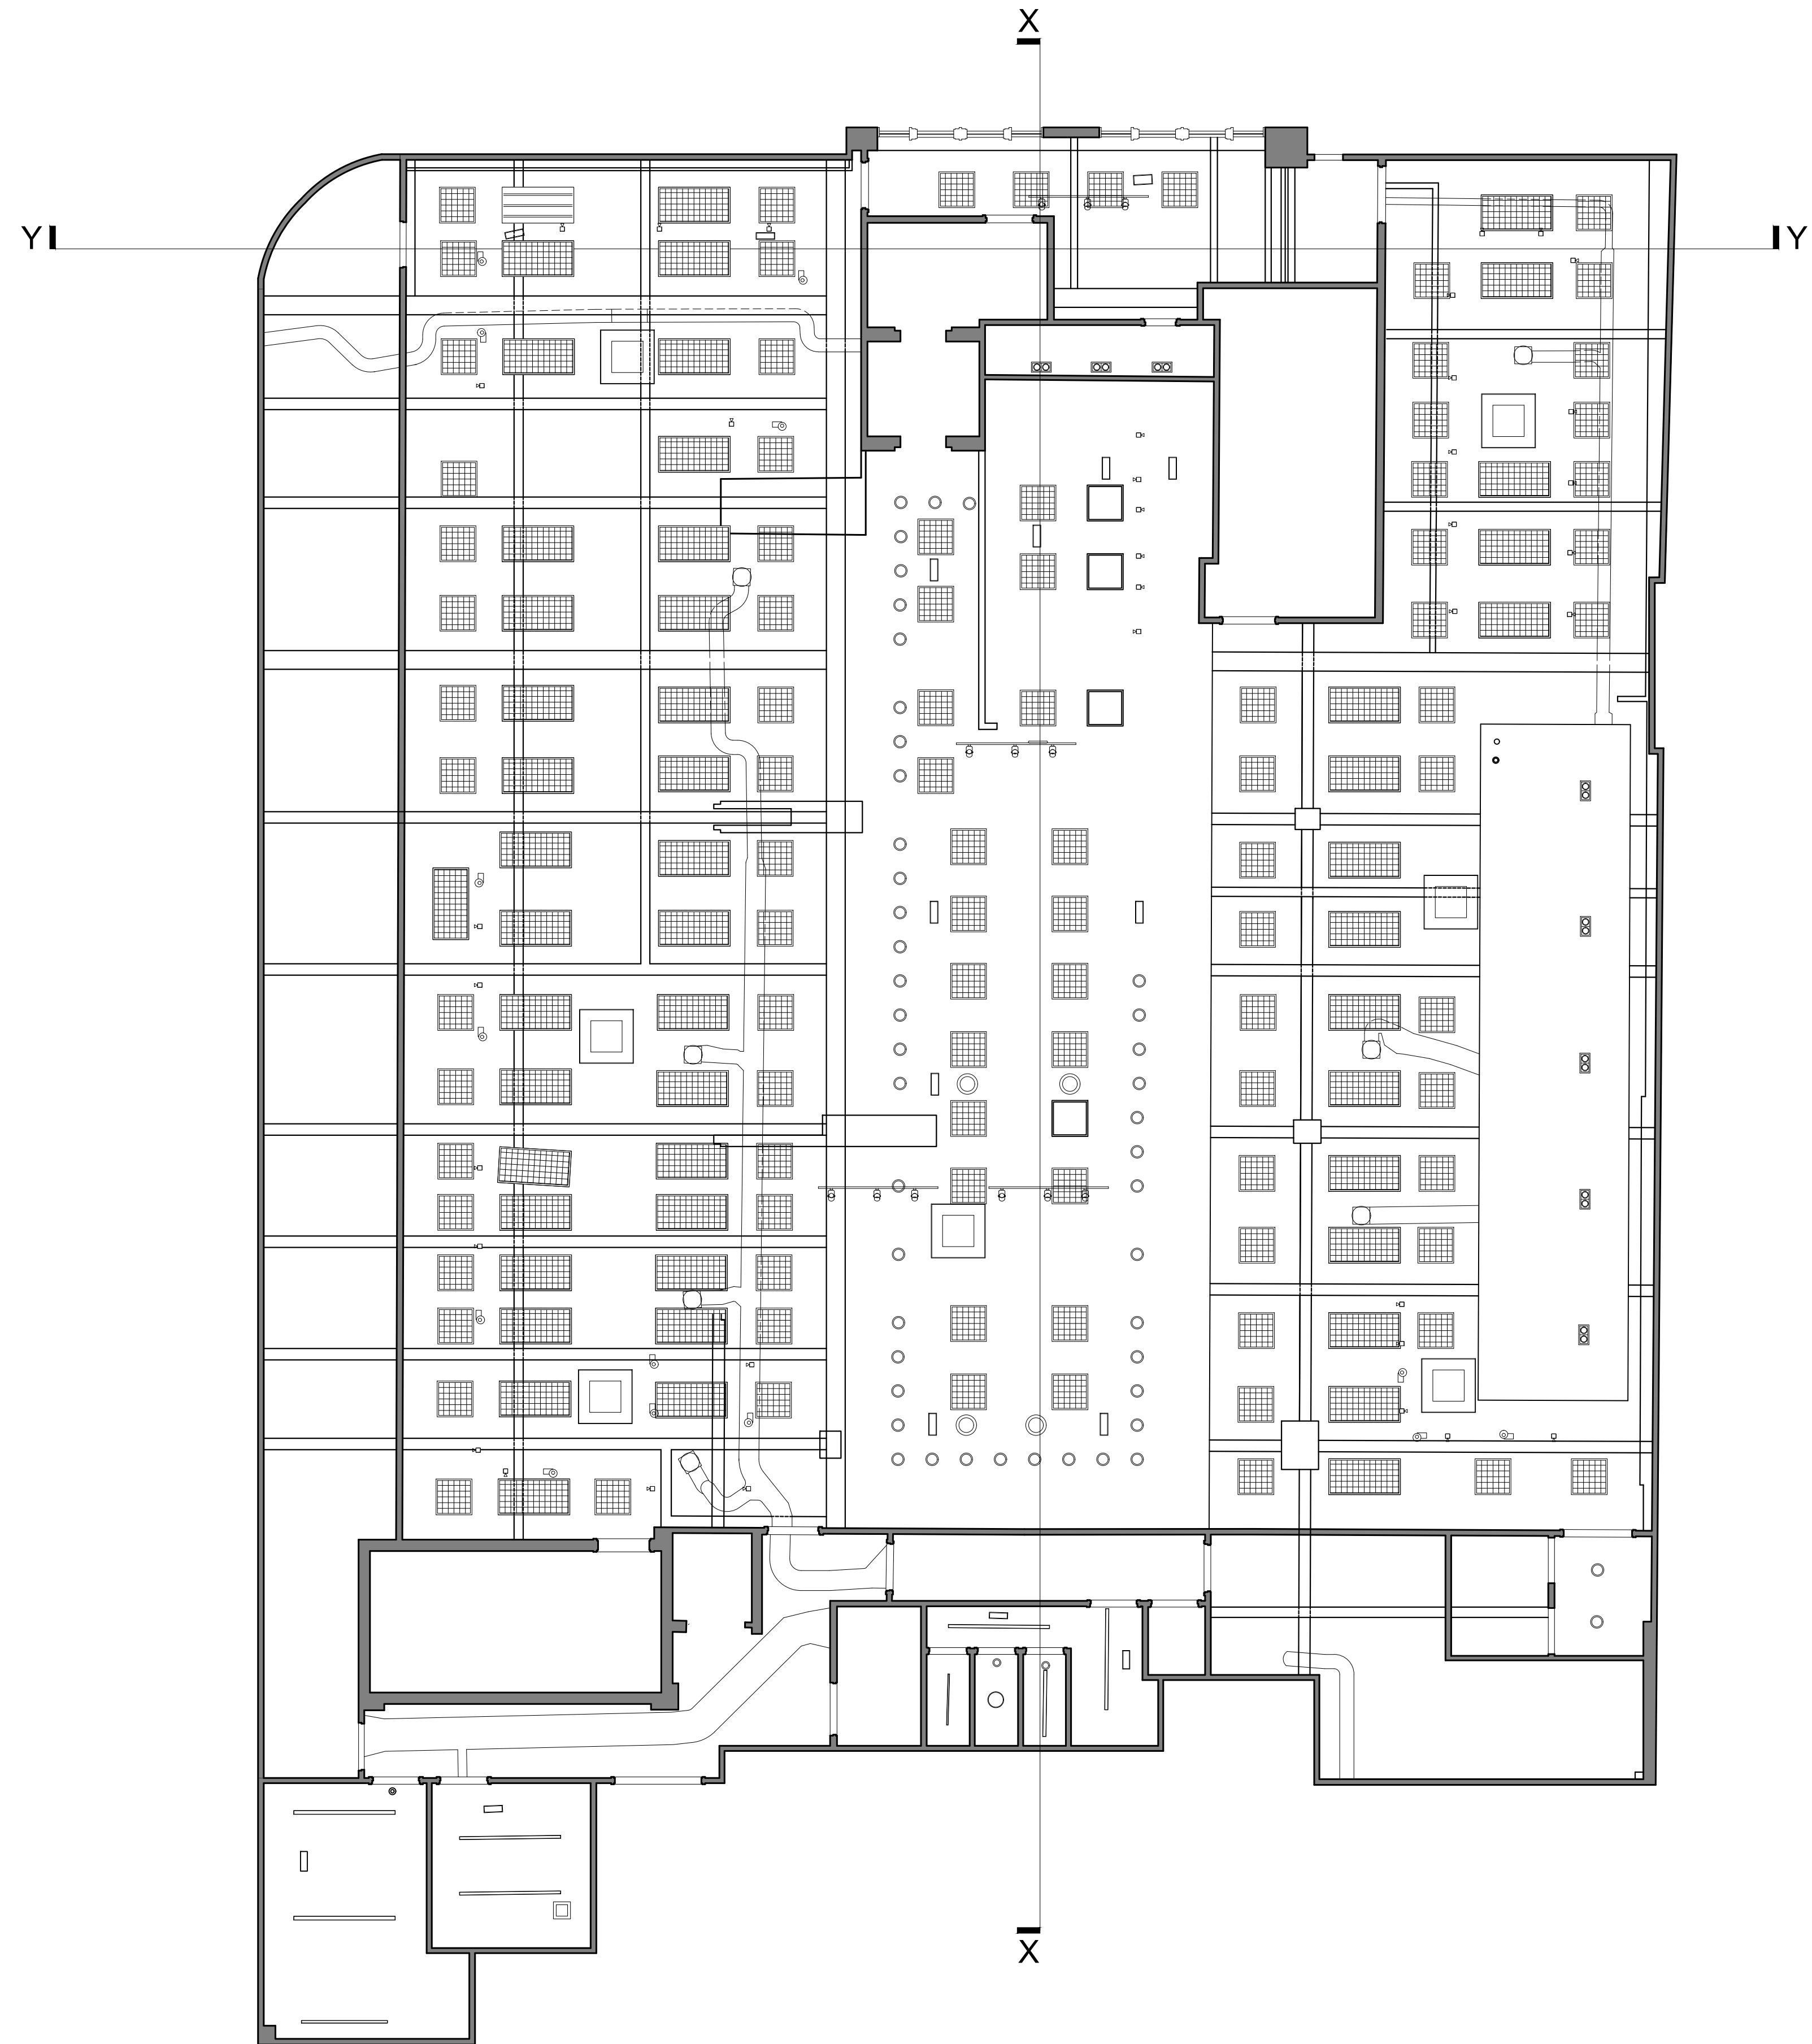

EXISTING FIRST FLOOR RCP
SCALE :- 1:75

ALL DIMENSIONS ARE IN MM OR SQ.M

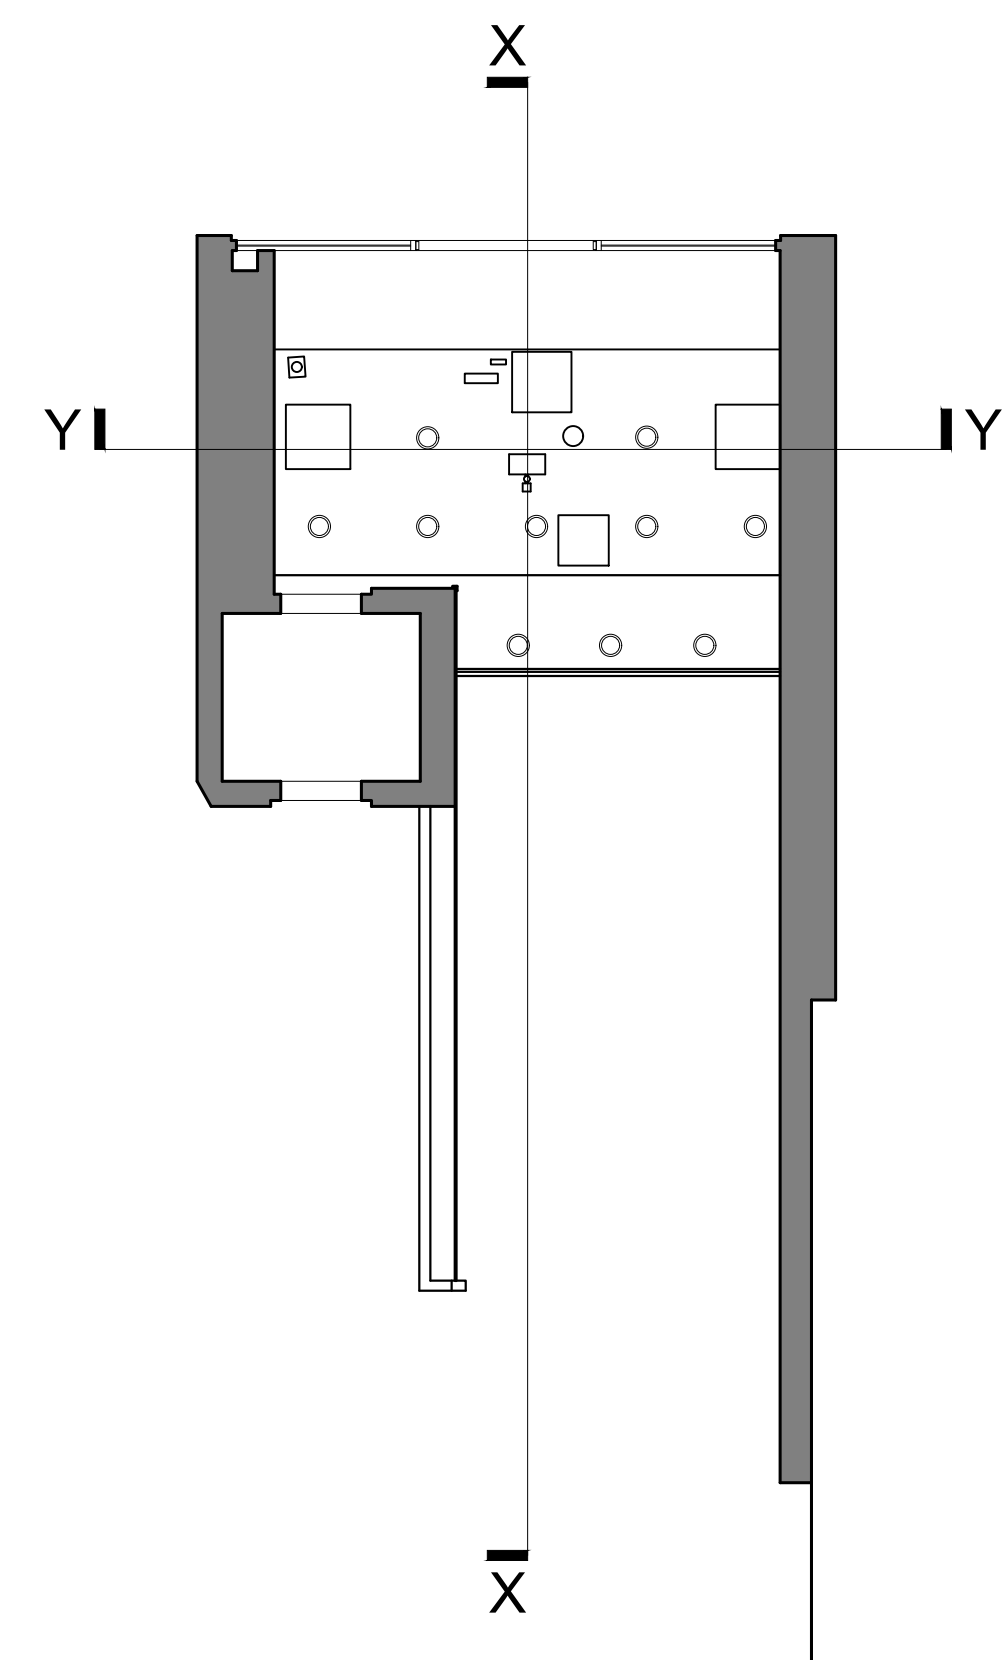

EXISTING GROUND FLOOR RCP
SCALE :- 1:75

REVISIONS

NO.	DESCRIPTION

CLIENT:

LONDON & REGIONAL

LOCATION:

213-219 Camden High St,
London NW1 7BT

SCALE

1:75

DRAWN BY

-

CHECKED BY

-

DATE


-

DRAWING TITLE:

EXISTING
RCP


DRAWING NO:

A-3

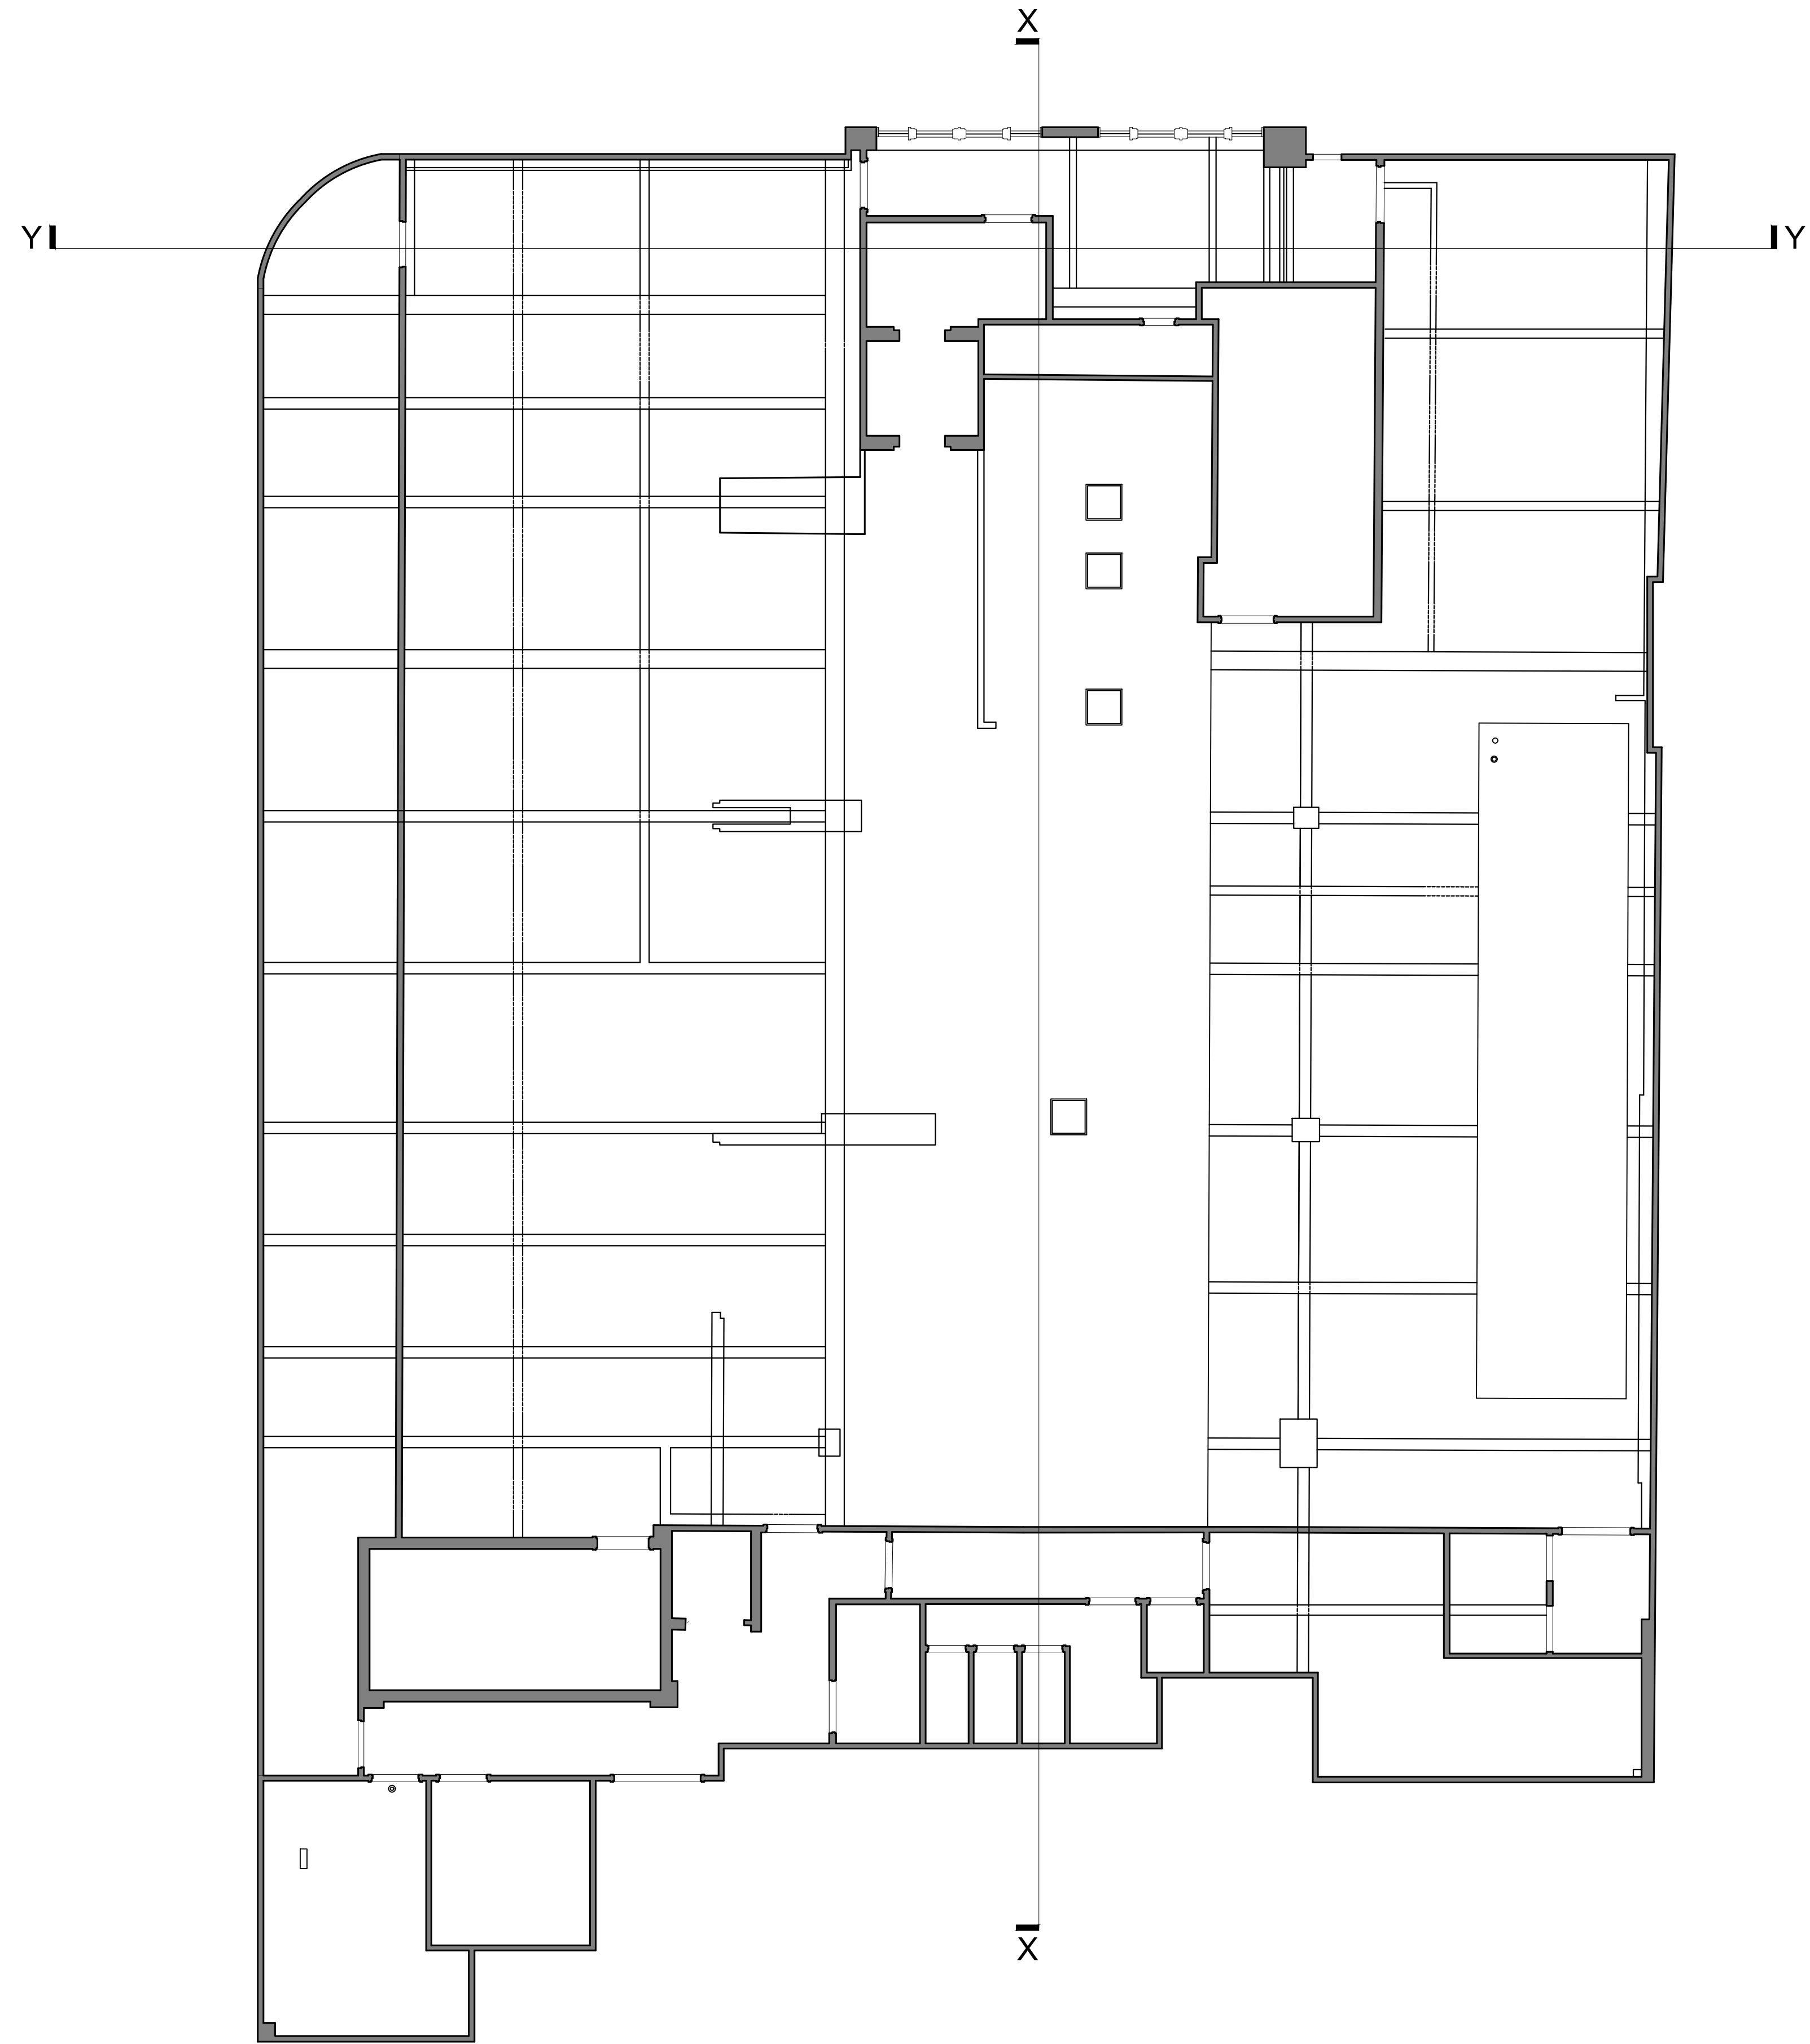

EXISTING FIRST FLOOR RCP
SCALE :- 1:75

ALL DIMENSIONS ARE IN MM OR SQ.M

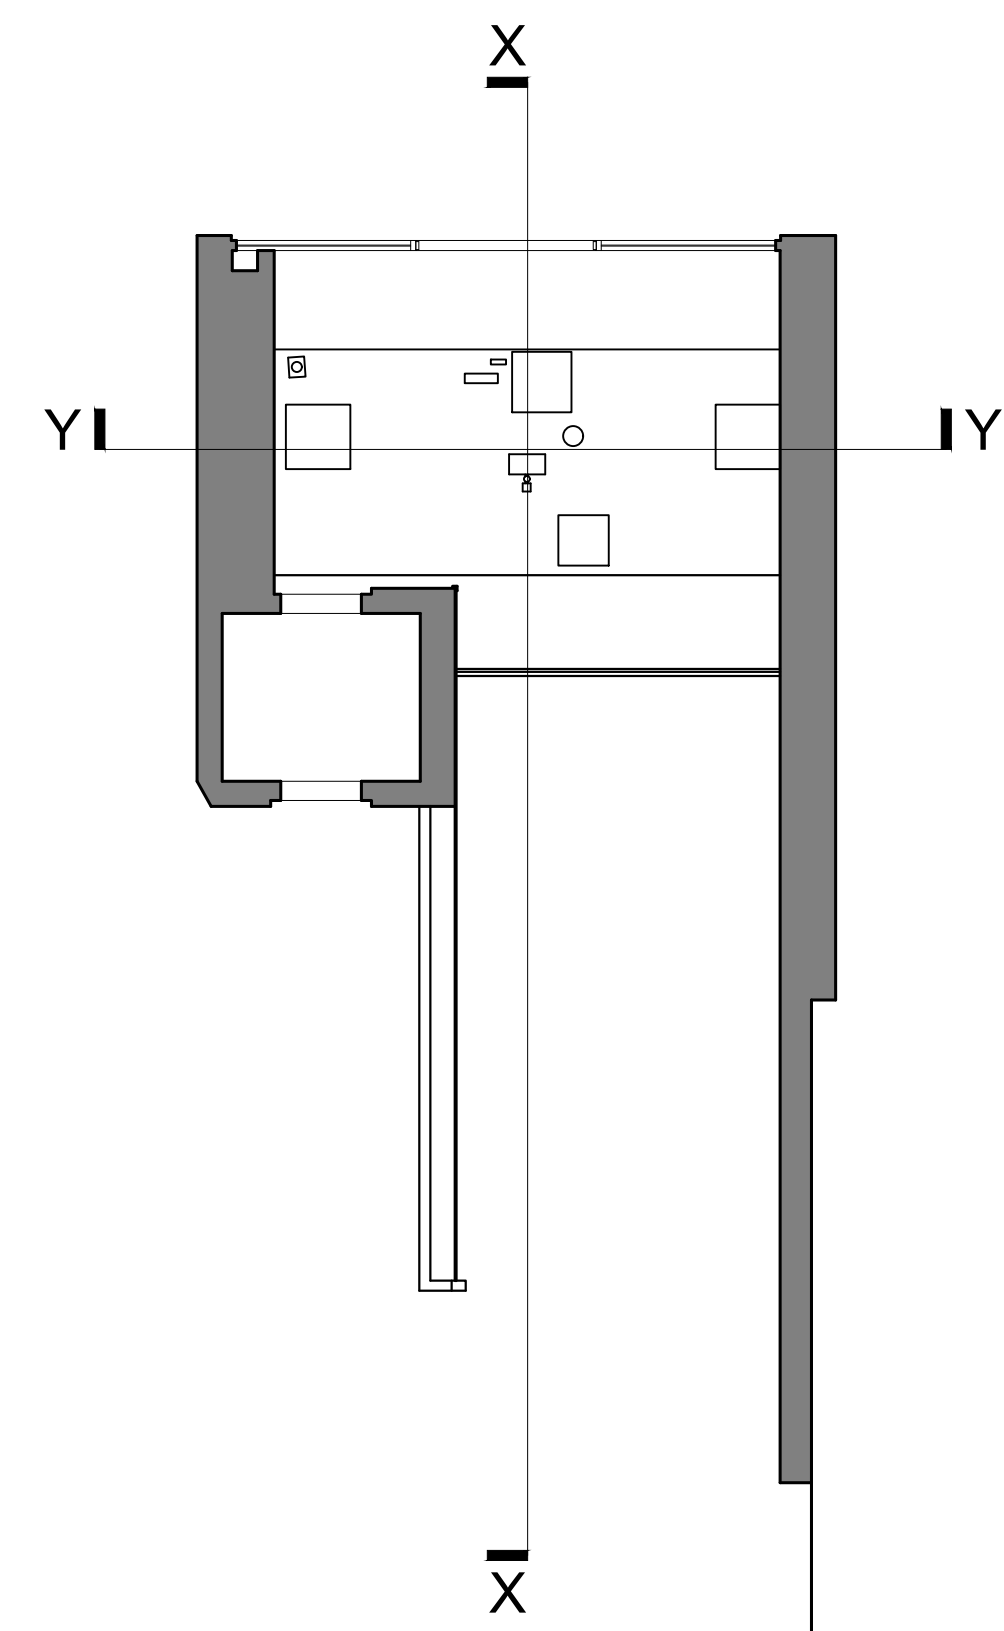

EXISTING GROUND FLOOR RCP
SCALE :- 1:75

REVISIONS

NO.	DESCRIPTION

CLIENT:

LONDON & REGIONAL

LOCATION:

213-219 Camden High St,
London NW1 7BT

SCALE

1:75

DRAWN BY

-

CHECKED BY

-

DATE

-

DRAWING TITLE:

EXISTING
STRUCTURAL
RCP

DRAWING NO:

A-4



EXISTING FRONT ELEVATION
SCALE :- 1:30

ALL DIMENSIONS ARE IN MM OR SQ.M

REVISIONS

NO.	DESCRIPTION

CLIENT:
LONDON & REGIONAL

LOCATION:
213-219 Camden High St,
London NW1 7BT

SCALE
1:30

DRAWN BY
-

CHECKED BY
-

DATE
-

DRAWING TITLE:
EXISTING
ELEVATION

DRAWING NO:
A-6