


REAR YARD.

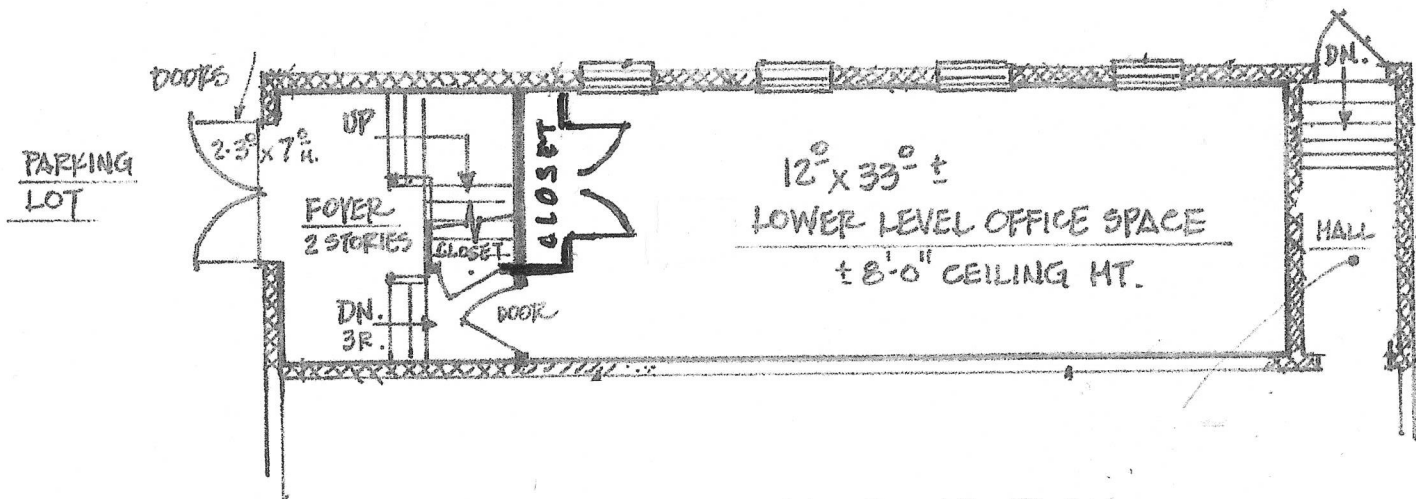

PARTIAL LOWER LEVEL FLOOR PLAN

SCALE: 1/8" = 1'-0"