


11/17/10
09/20/10
08/18/10
06/24/10
05/25/10
02/24/10



TOTAL PRACTICE MANAGEMENT

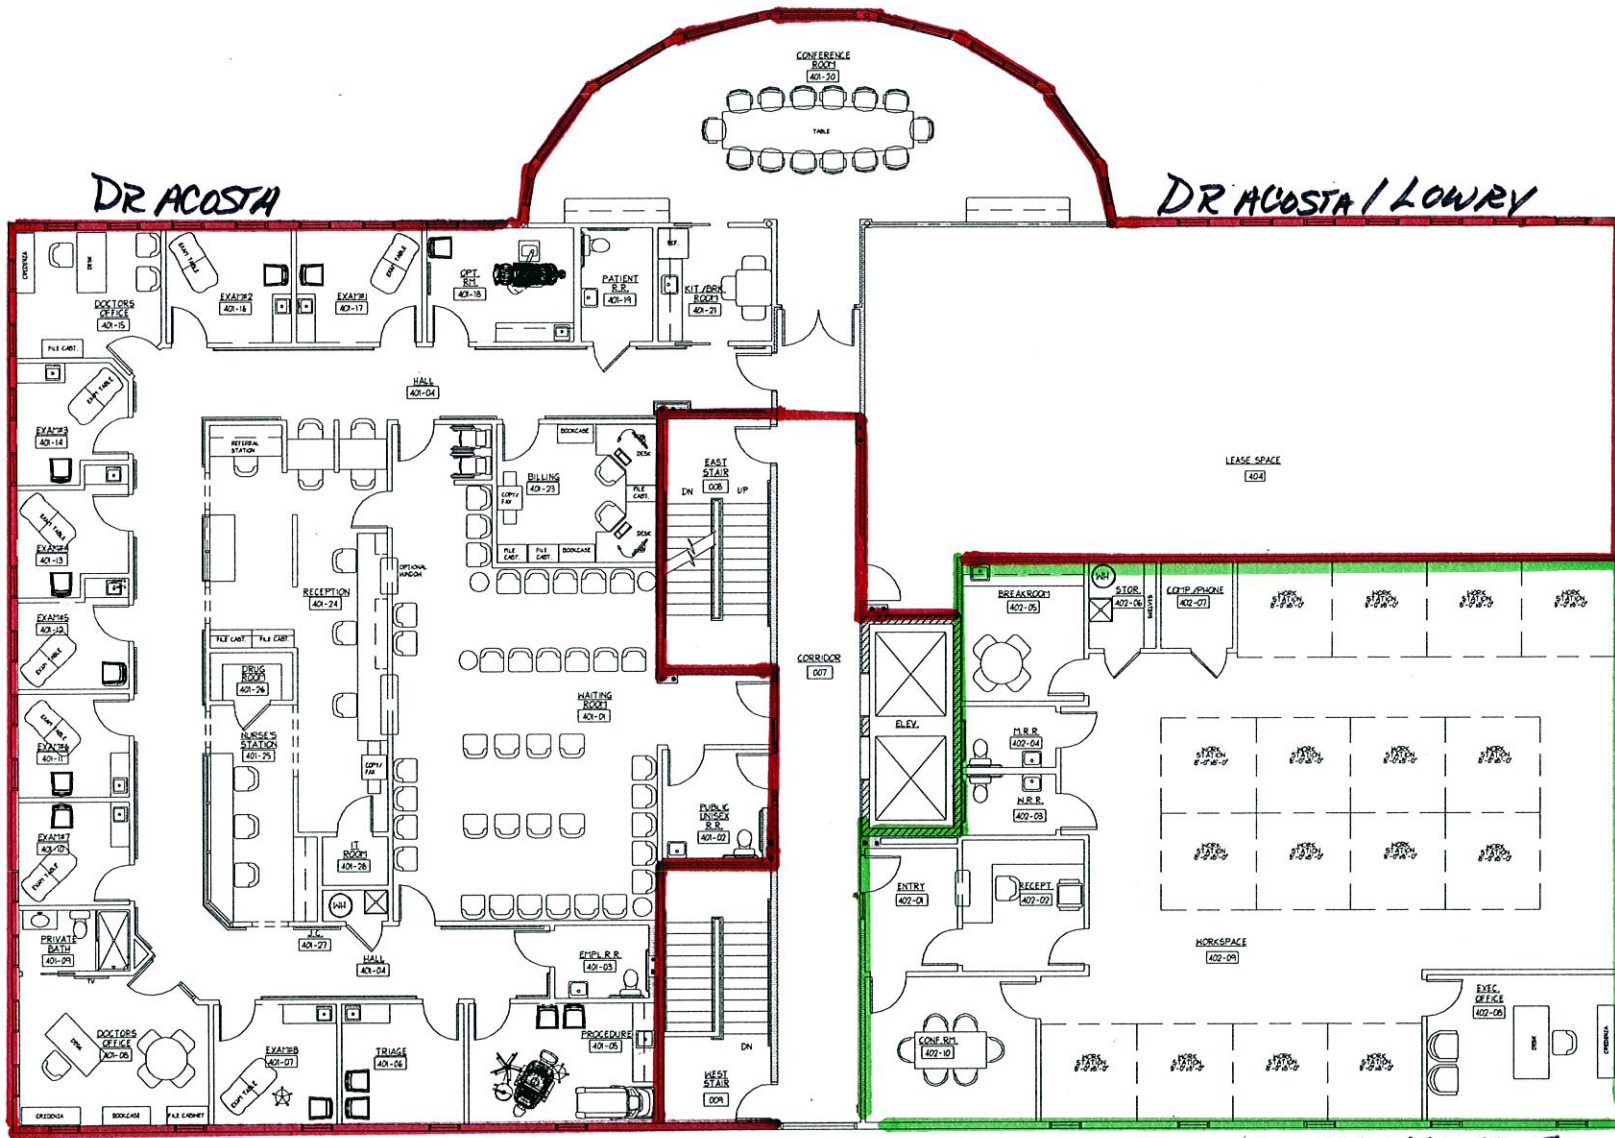

FOURTH FLOOR PLAN

SCALE: N.T.S. OPTION 2



GRAPHIC SCALE

AREAS	SQ. FT.
401 DR. ACOSTA	5746
402 TOTAL PRACTICE MANAGEMENT	2,800
404 ACOSTA	1813
COMMON AREAS	963 <i>658?</i>
TOTAL	11,017

TOTAL AREA
ENTIRE BLDG. 44,068 SQ. FT.

Architectural Design
INCORPORATED

ARCHITECTURE / PLANNING / ENGINEERING / INTERIORS

374 BOARDMAN - POLAND ROAD SUITE 201
YOUNGSTOWN, OHIO 44512 PH.330.726.6390 FAX.330.726.3873
© COPYRIGHT 2010

INTERIOR BUILD-OUT FOR:
4TH FLOOR COMMUNITY MEDICAL DEVELOPMENT, LLC
3124 WILMINGTON RD.
NESHANNOCK TWP., PA

DATE: _____

PROJECT NUMBER: _____