




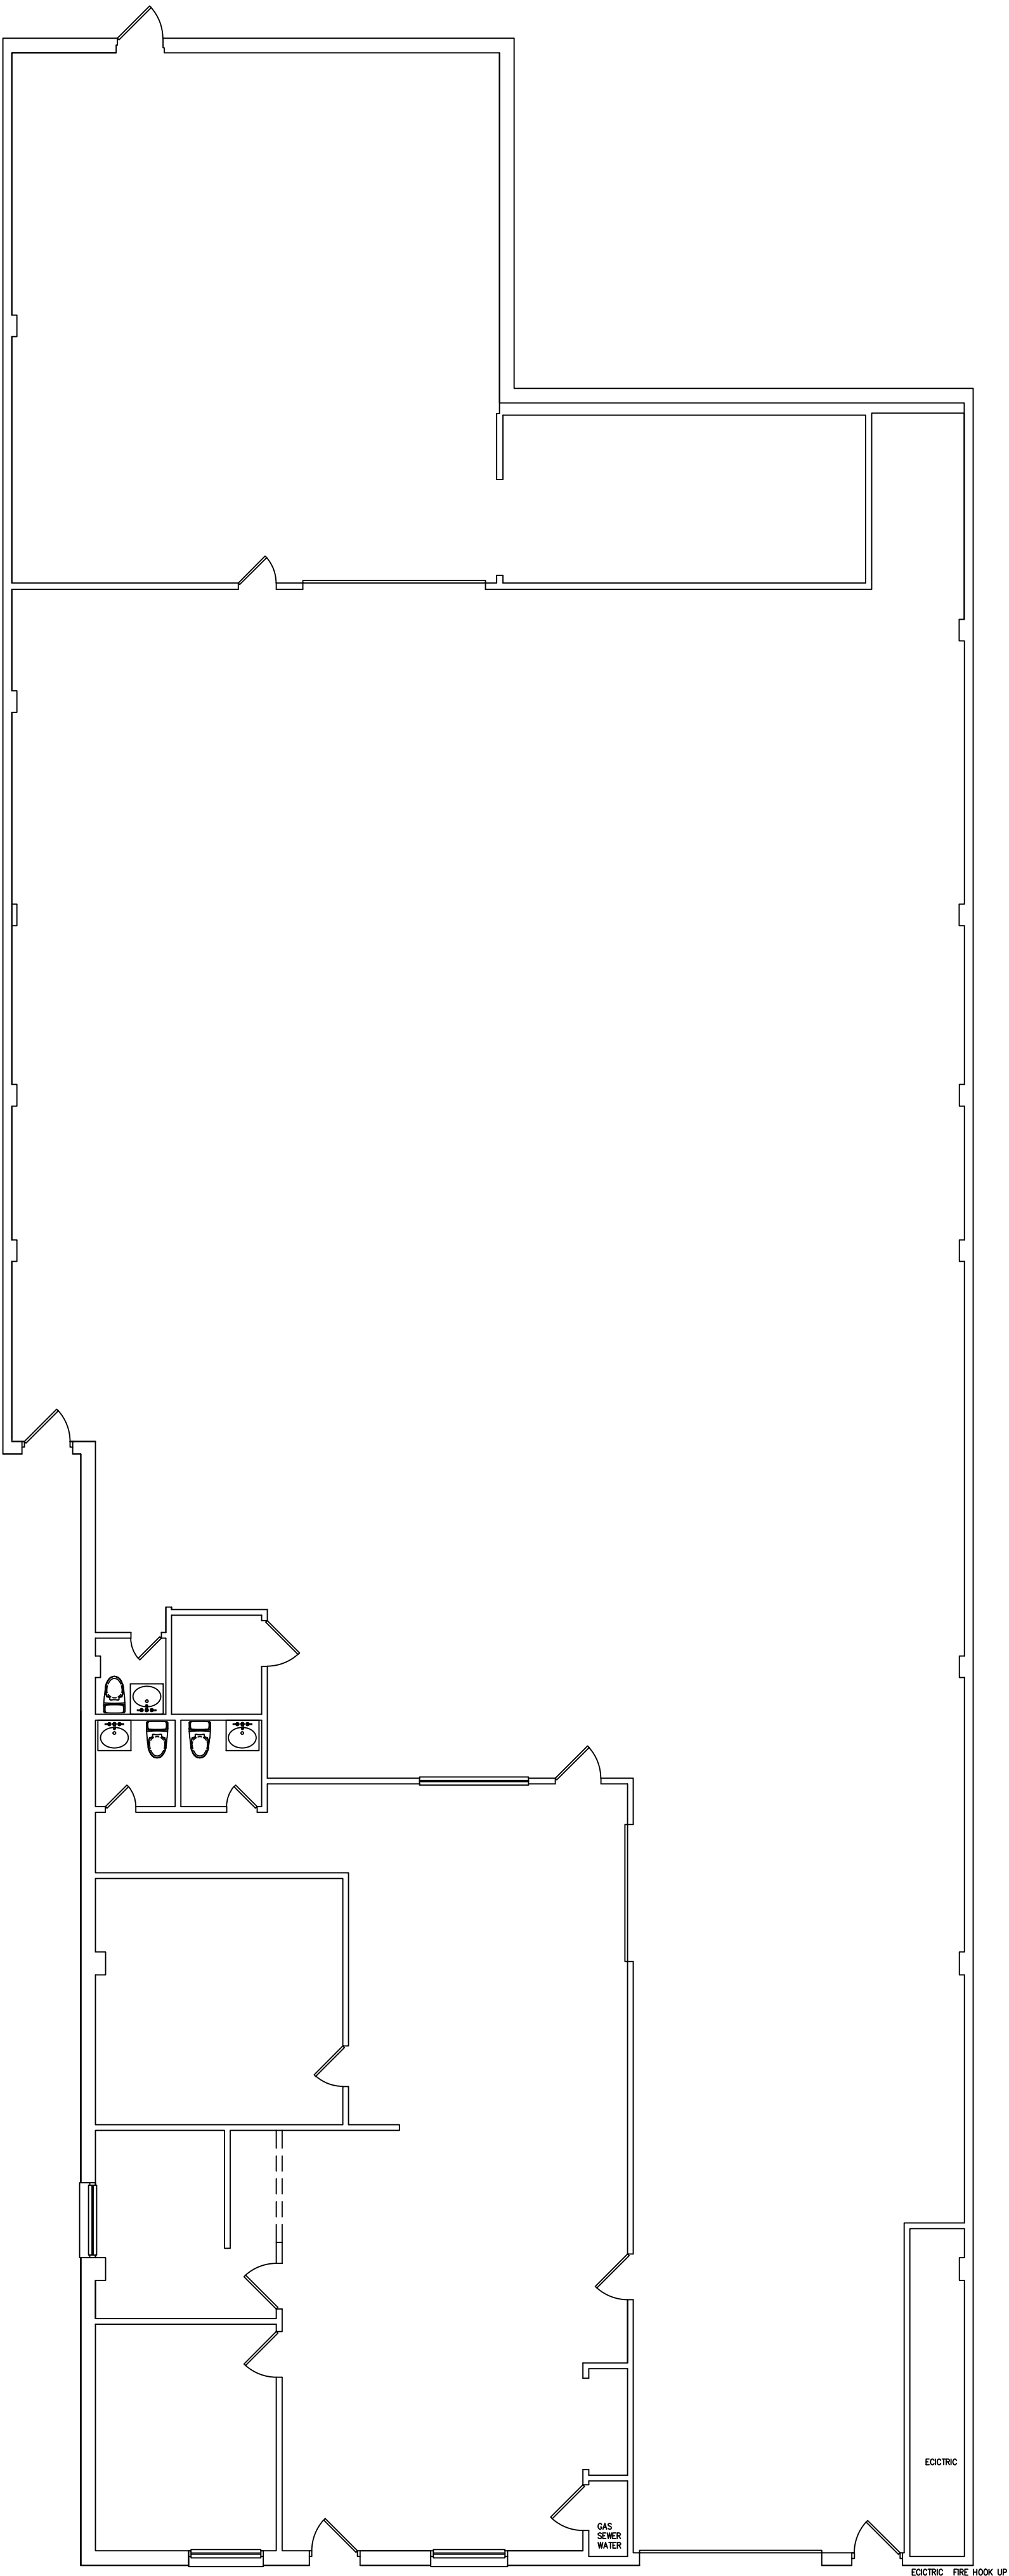


1 *PLAN*  
1/8"=1'-0"

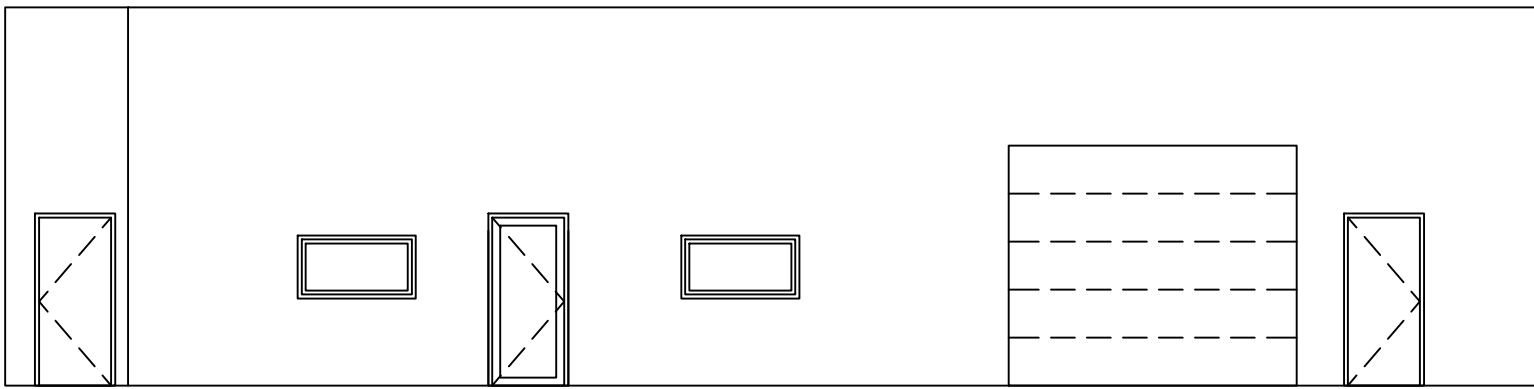


2 *FRONT ELEVATION*  
1/8"=1'-0"

 

3 *SIDE ELEVATION*  
1/8"=1'-0"

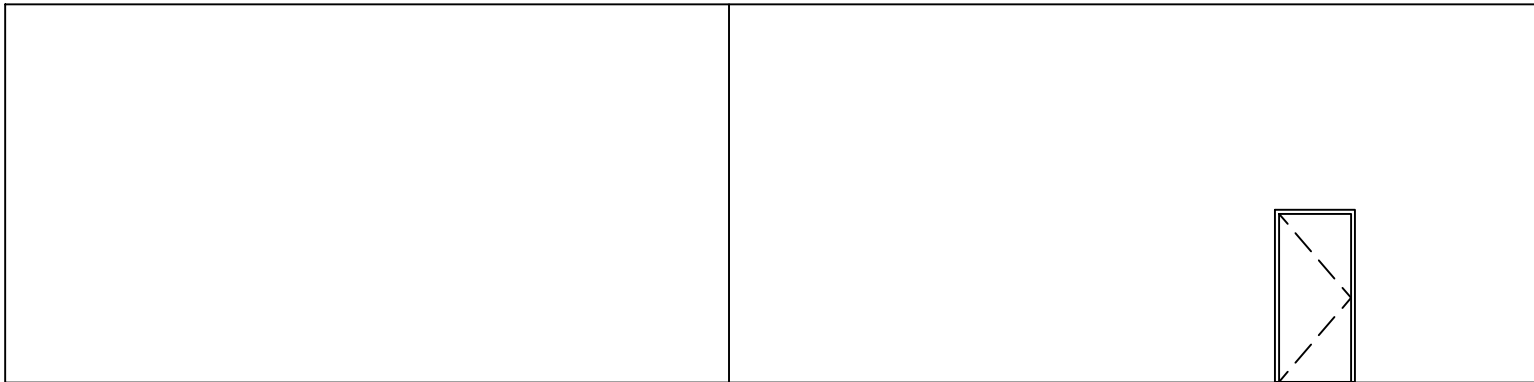

4 *REAR ELEVATION*  
1/8"=1'-0"

 

5 *SIDE ELEVATION*  
1/8"=1'-0"

LEFORT ASSOCIATES IS A DESIGN FIRM. GENERAL CONTRACTOR, STRUCTURAL ENGINEER, CIVIL ENGINEER ARE RESPONSIBLE FOR ALL LOCAL, STATE AND FEDERAL CODES.

REVISIONS

LEFORT ASSOCIATES  
24 WARD LANE  
STAMFORD, CT 06907  
www.lefortassociates.com

EXISTING FOR:

20 CRESCENT STREET  
PLAYERS LLC

20 CRESCENT STREET  
STAMFORD, CT 06905


SCALE:  
AS NOTED

DRAWN BY:  
LEL

DATE:  
2025 JANUARY 9

PROJECT NO.  
2437

PHASE CDS  
EX-1

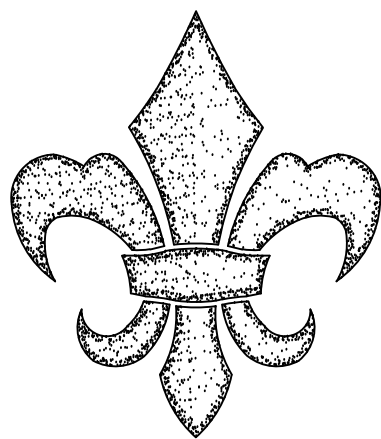

LEFORT  
ASSOCIATES