



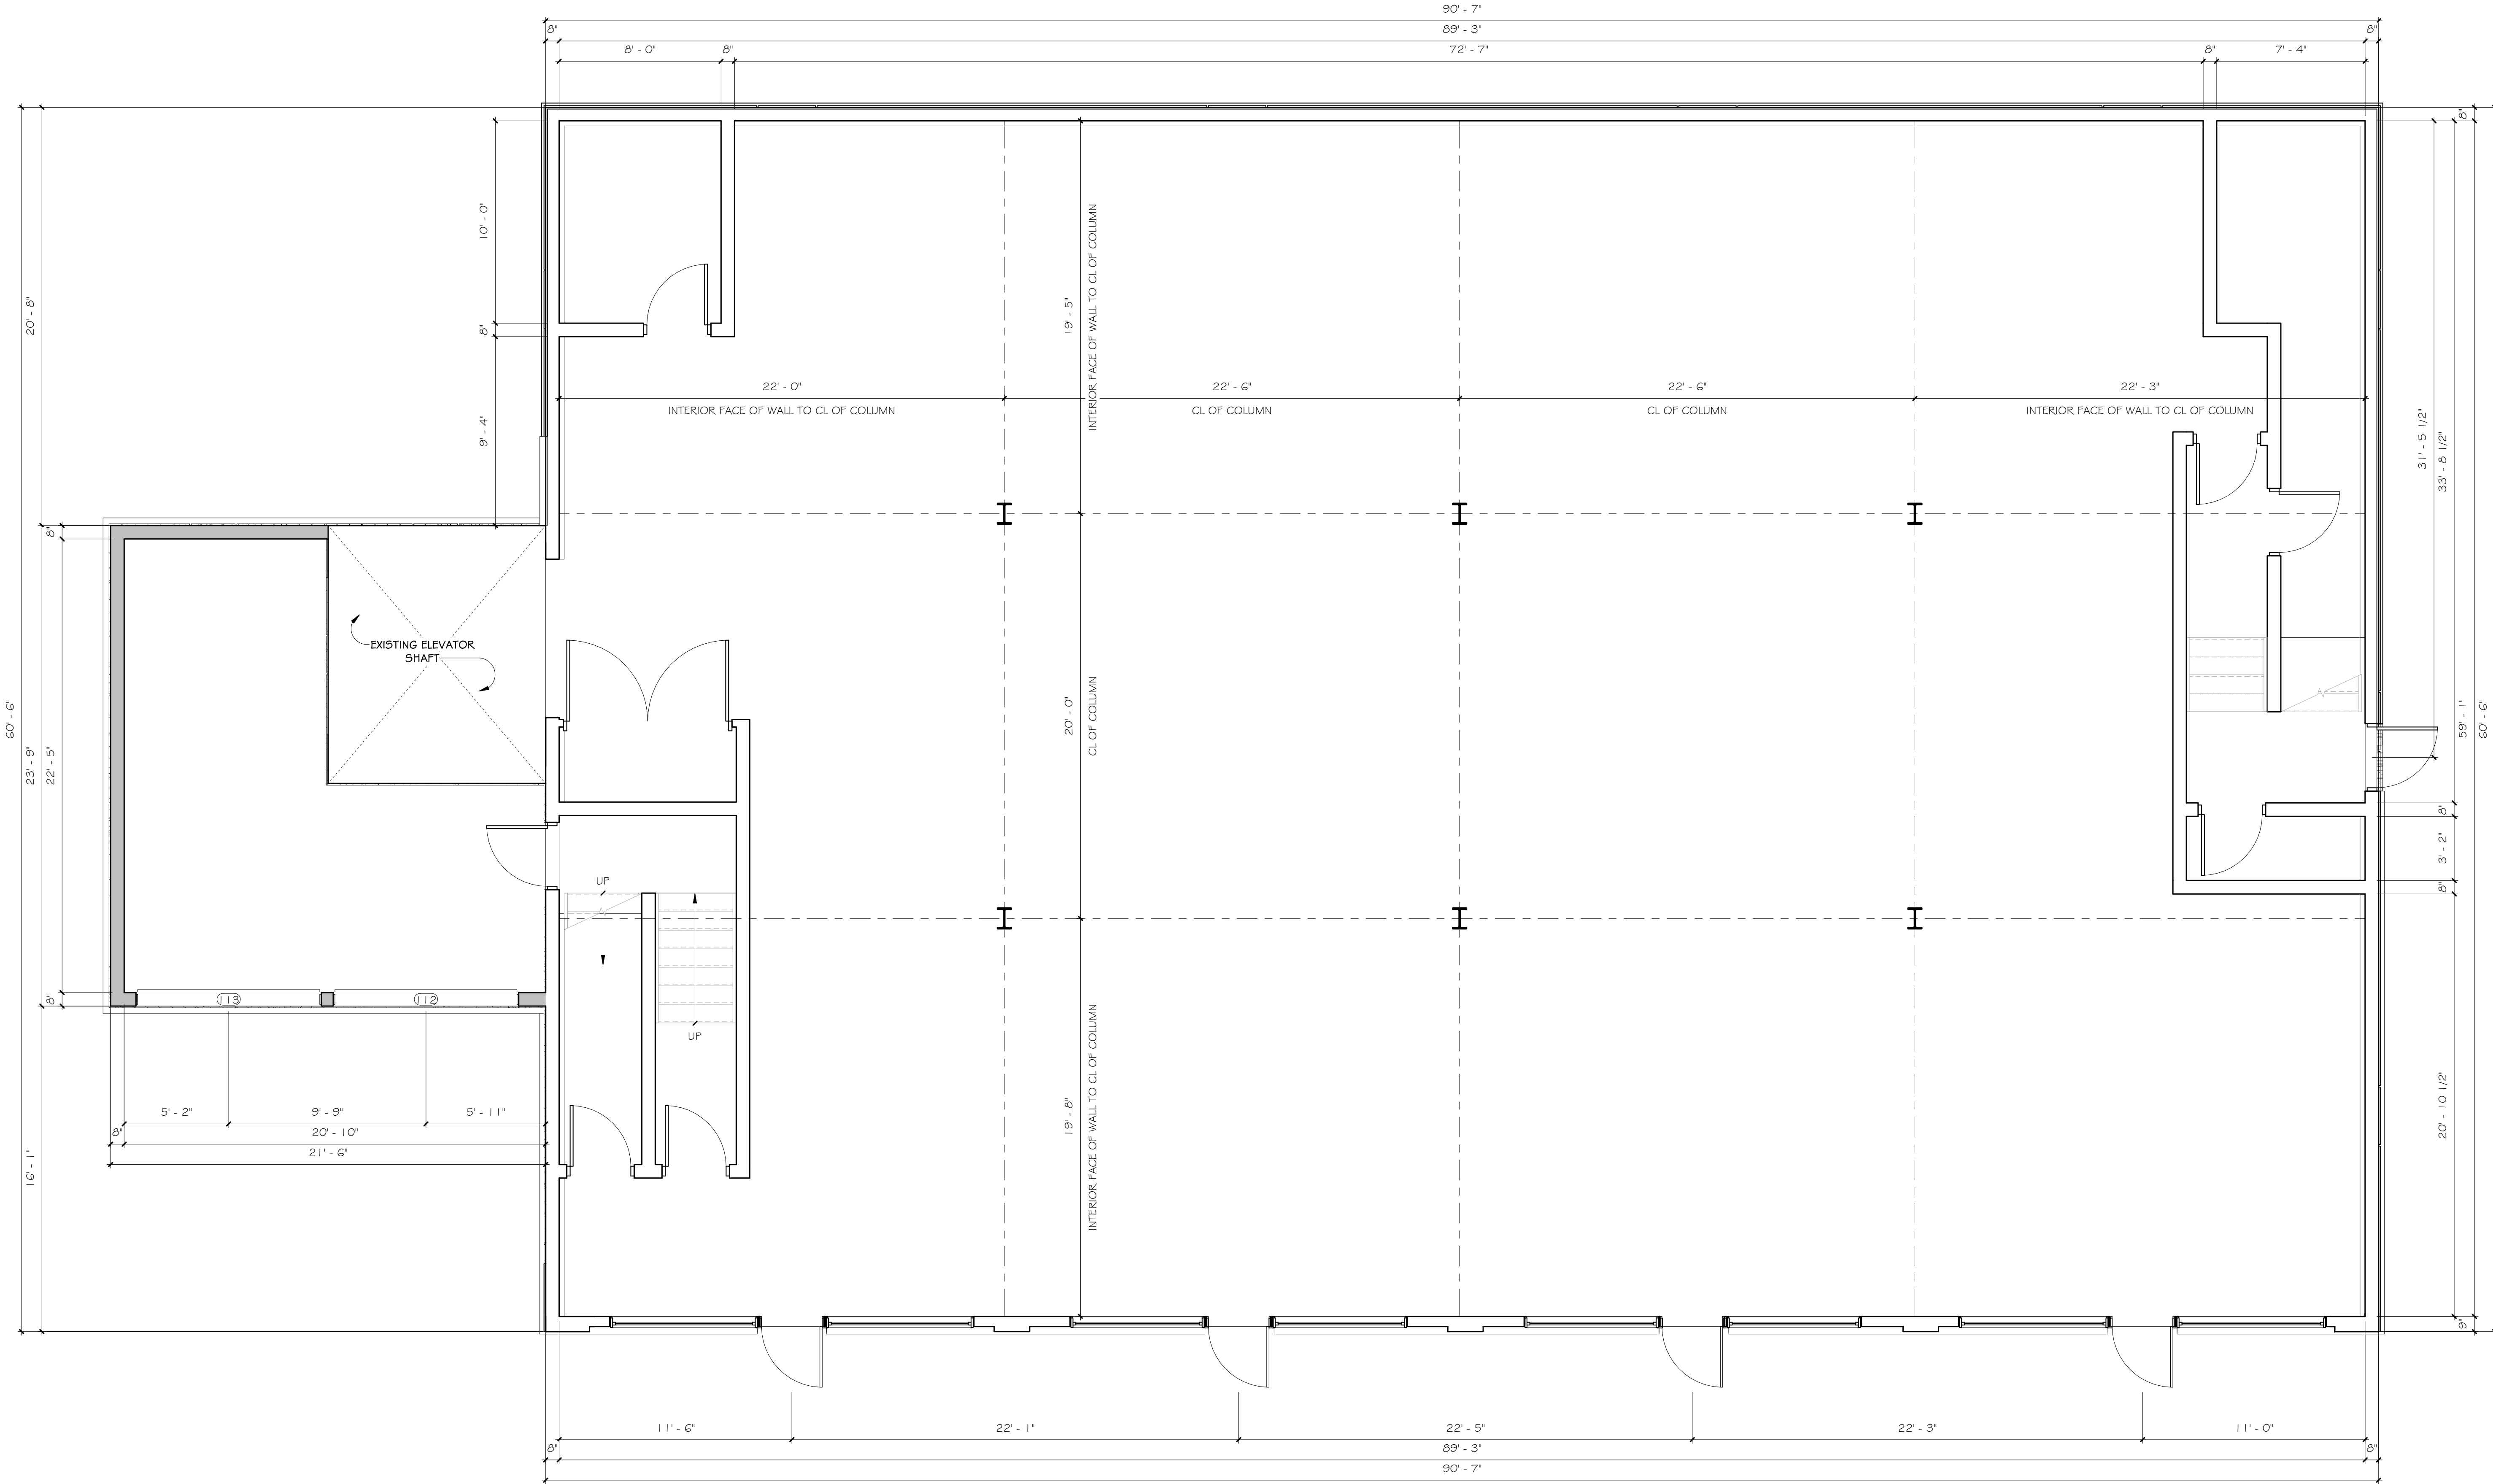

1 FIRST FLOOR PLAN
1/4" = 1'-0"

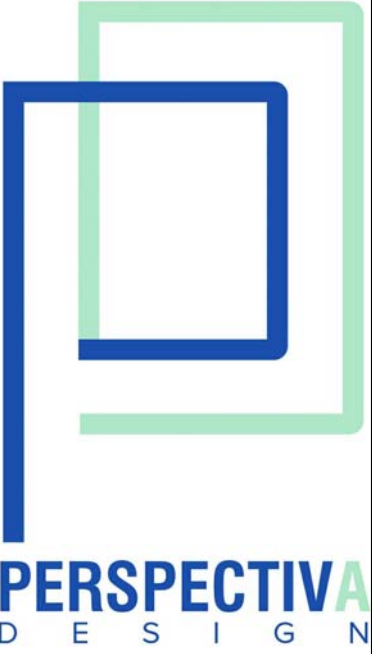

PERSPECTIVA DESIGN, LLC

1085 Main Street
Waltham, MA 02451
781-640-6875
www.perspectivadesign.com

FIRST FLOOR PLAN
EXISTING CONDITIONS
43 FREEPORT ST
DORCHESTER, MA 02122

SCALE:

1/4" = 1'-0"

DATE:

1 19 JAN 20

A1.1



1085 Main Street
Waltham, MA 02451
781-640-6875
www.perspectivadesign.com

SECOND FLOOR PLAN
EXISTING CONDITIONS
43 FREEPORT ST
DORCHESTER, MA 02122


SCALE:

$$\underline{1/4'' = 1'-0''}$$


DATE: _____

19 JAN 20

A1.2

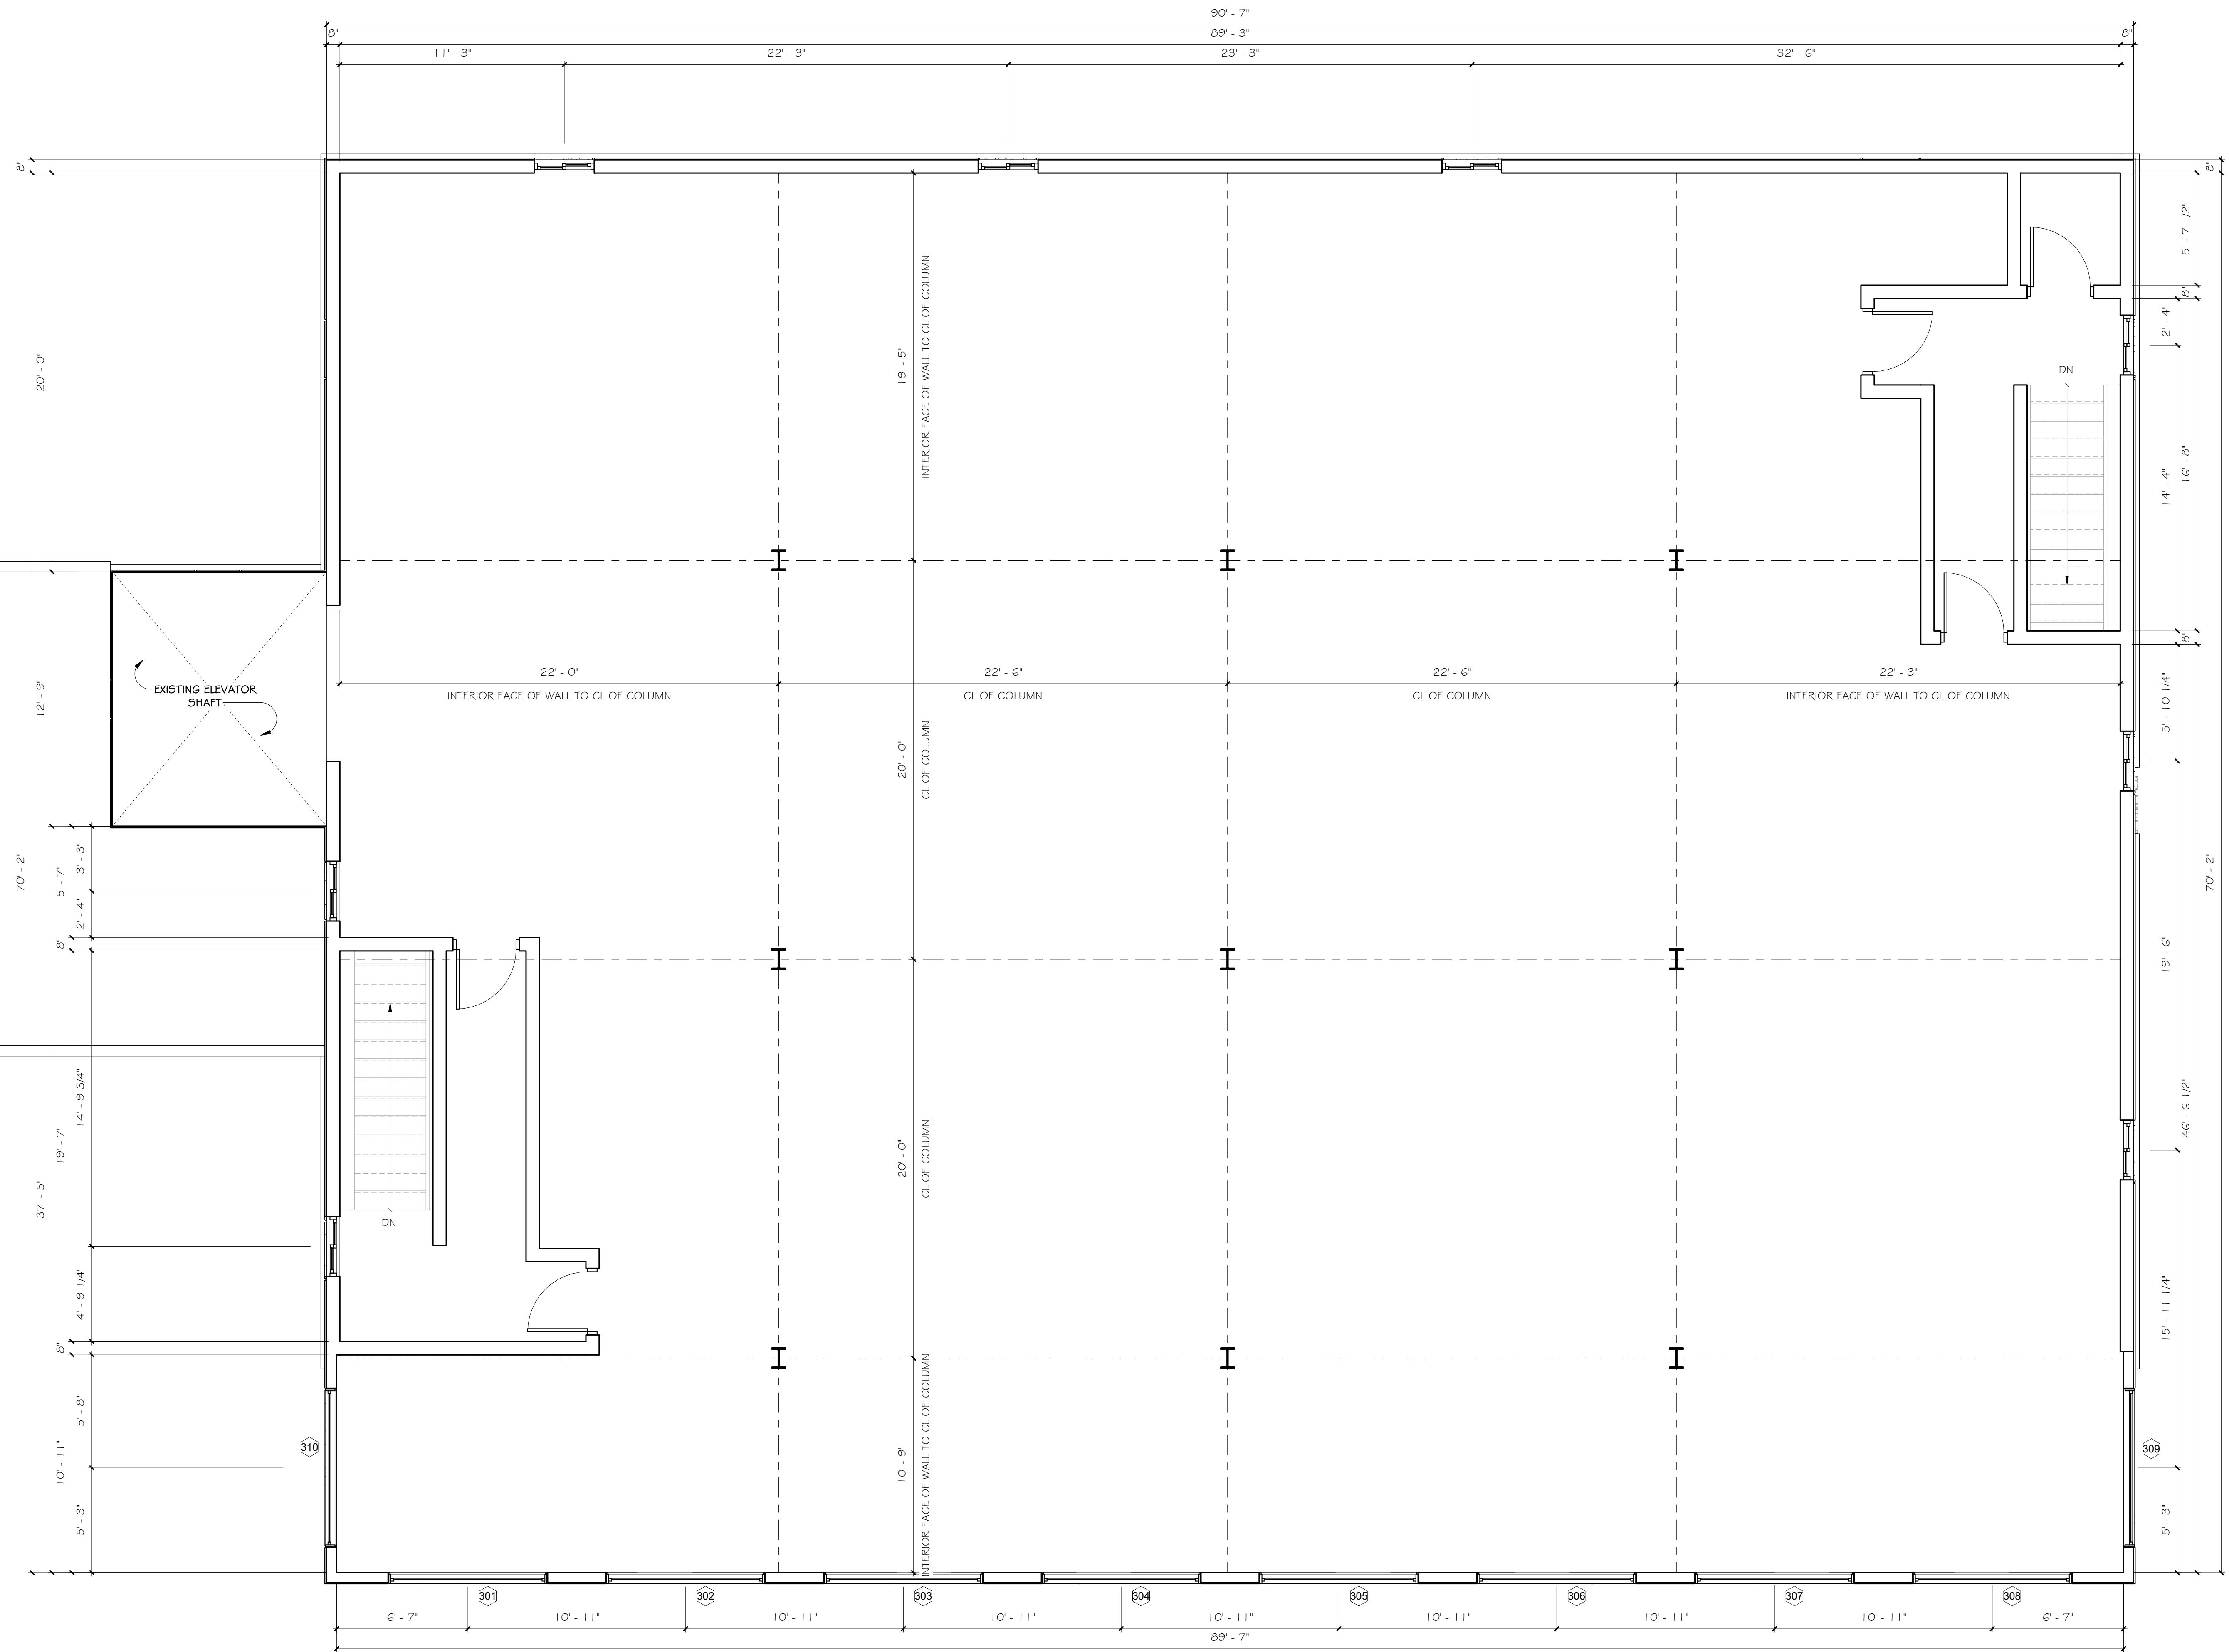

1 THIRD FLOOR PLAN
1/4" = 1'-0"

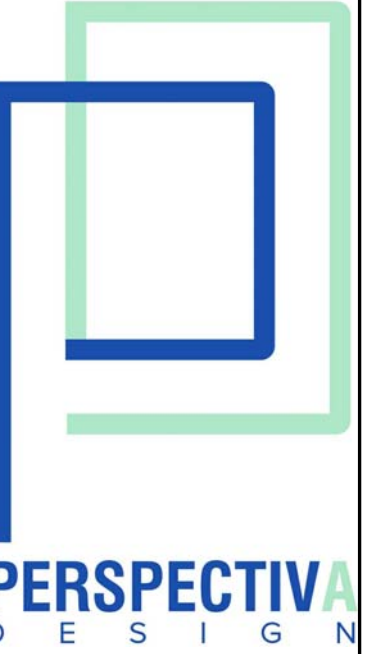

PERSPECTIVA DESIGN, LLC

1085 Main Street
Waltham, MA 02451
781-640-6875
www.perspectivadesign.com

THIRD FLOOR PLAN
EXISTING CONDITIONS
43 FREEPORT ST
DORCHESTER, MA 02122


SCALE:

1/4" = 1'-0"

DATE:

1 19 JAN 20

A1.3

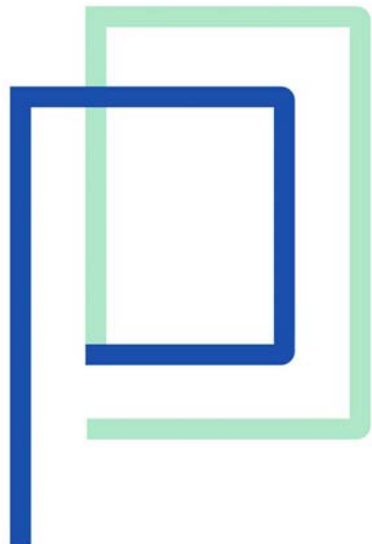

PERSPECTIVA
DESIGN

PERSPECTIVA DESIGN, LLC

1085 Main Street
Waltham, MA 02451
781-640-6875
www.perspectivadesign.com

DETAIL
EXISTING CONDITIONS
43 FREEPORT ST
DORCHESTER, MA 02122


SCALE:

6" = 1'-0"


DATE:

1 19 JAN 20

A5.0

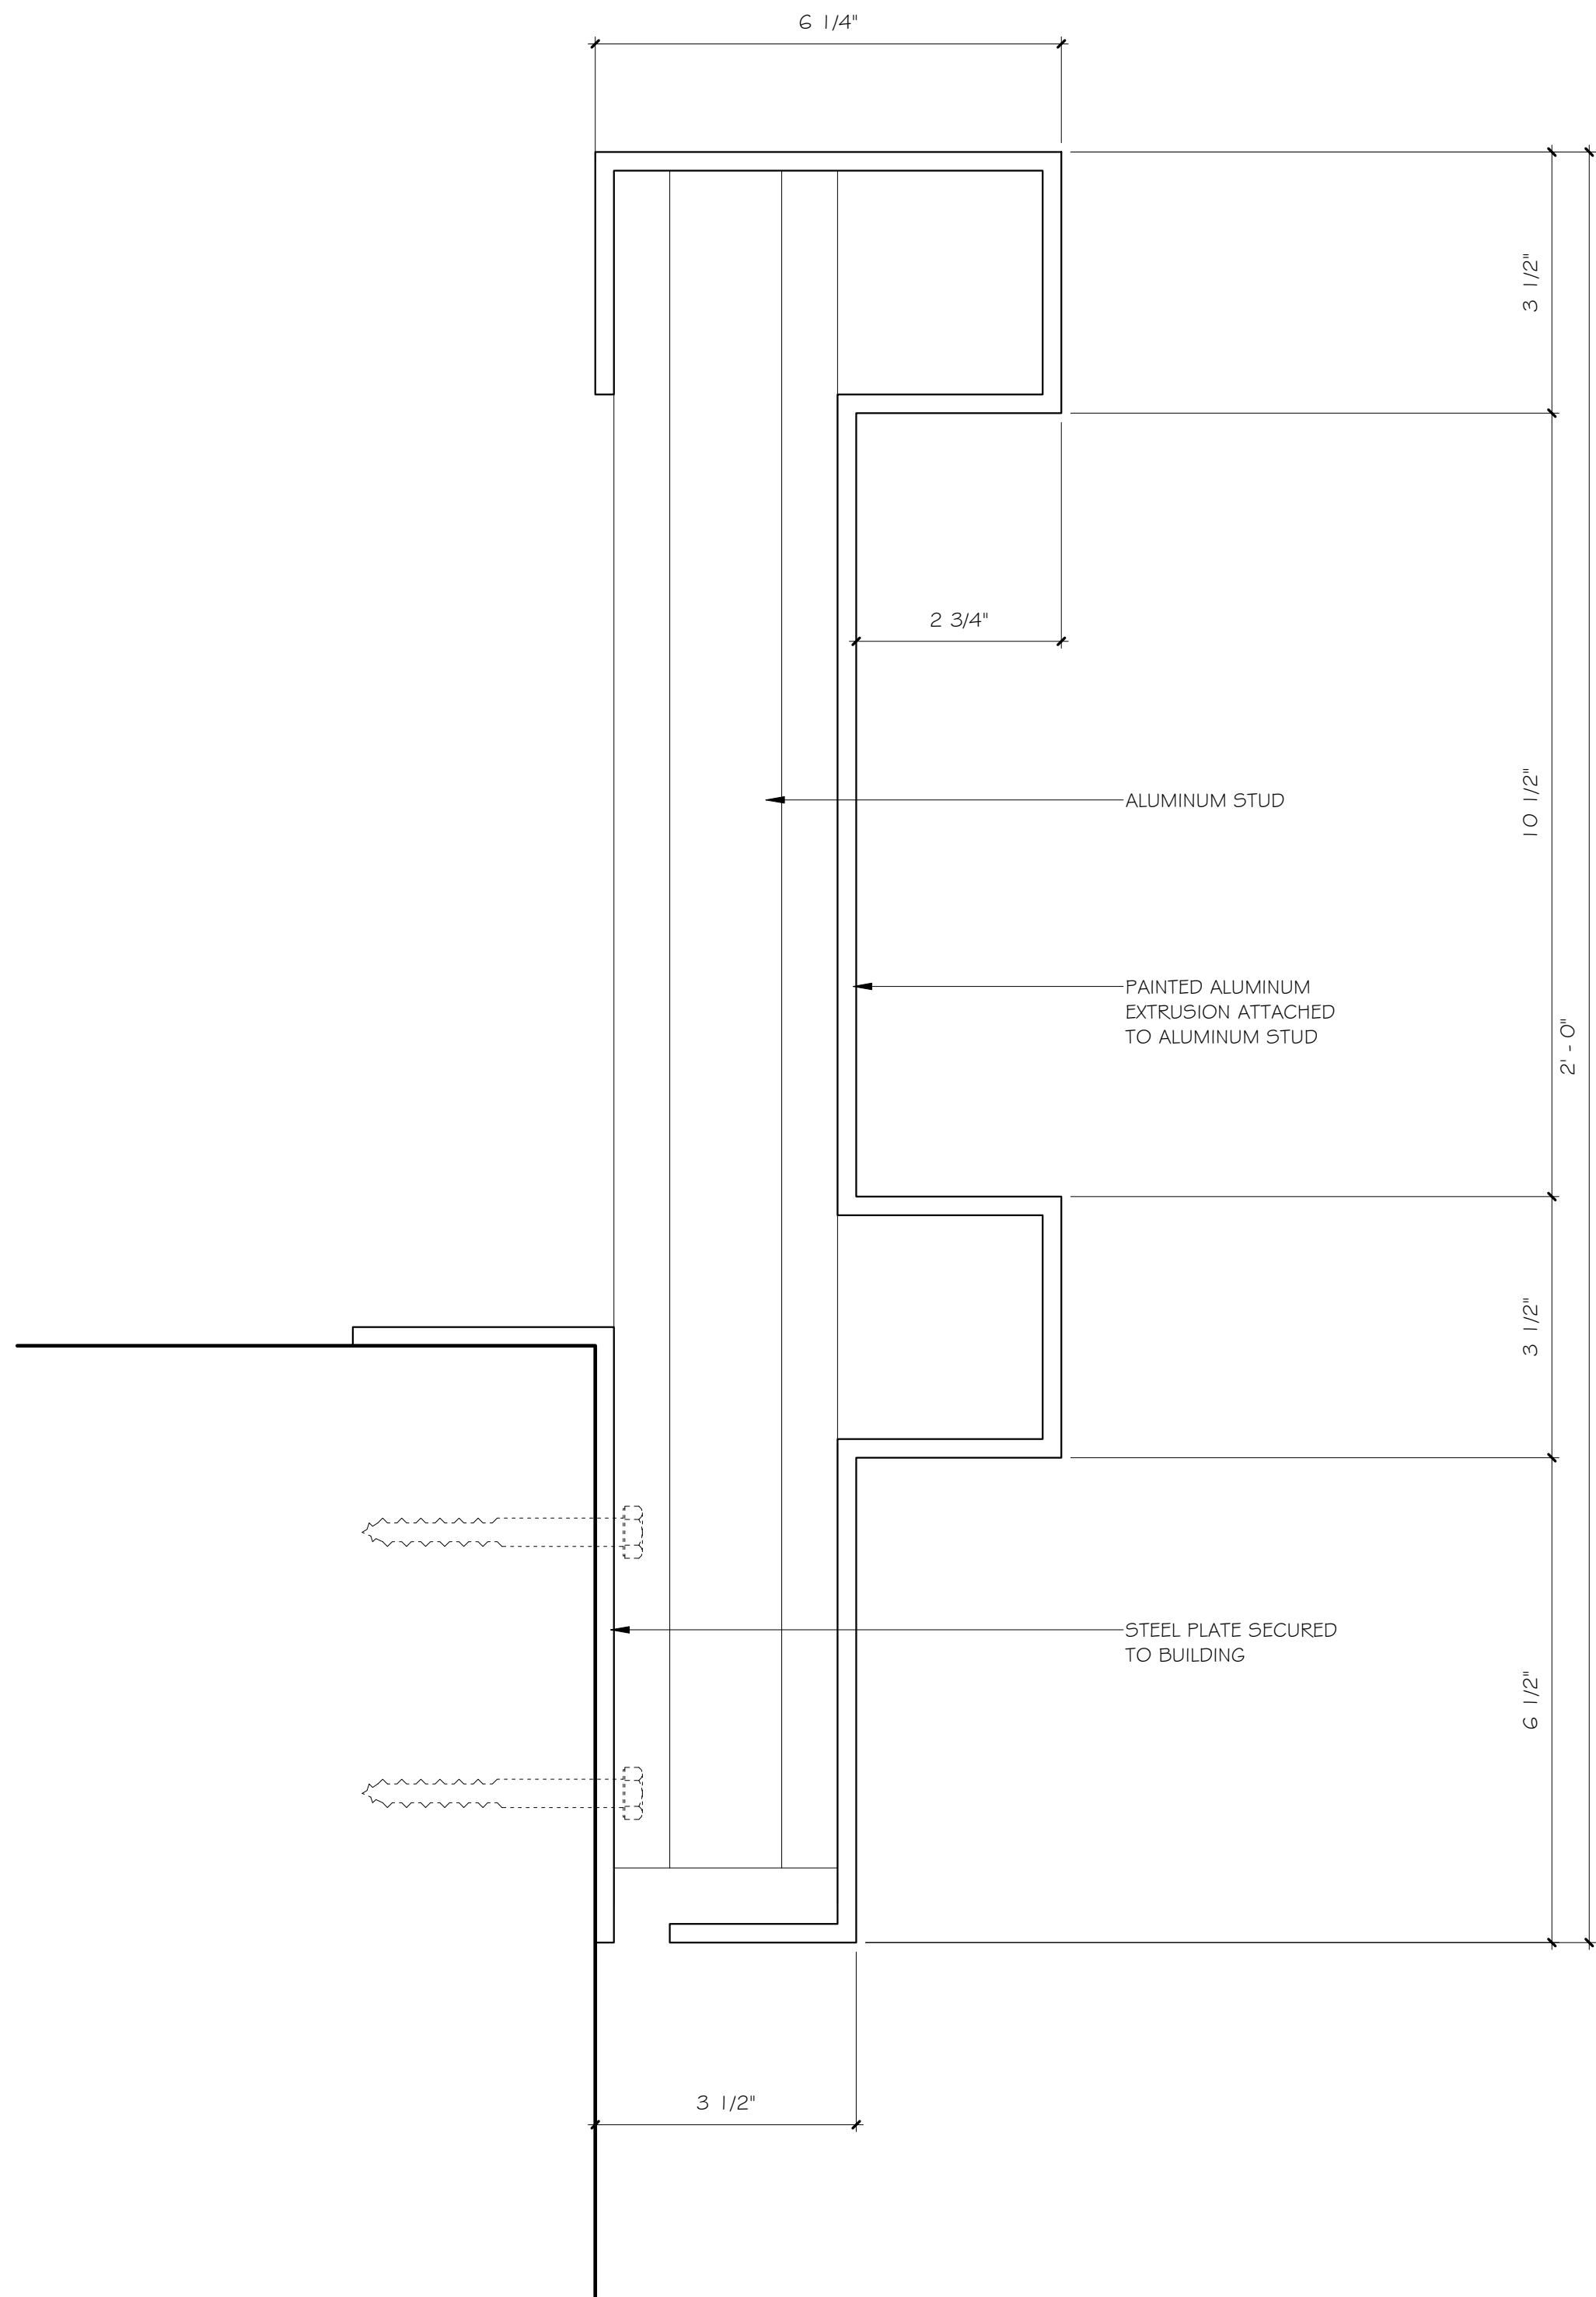

1 TRIM - MAIN BUILDING EAVE DETAIL
6" = 1'-0"

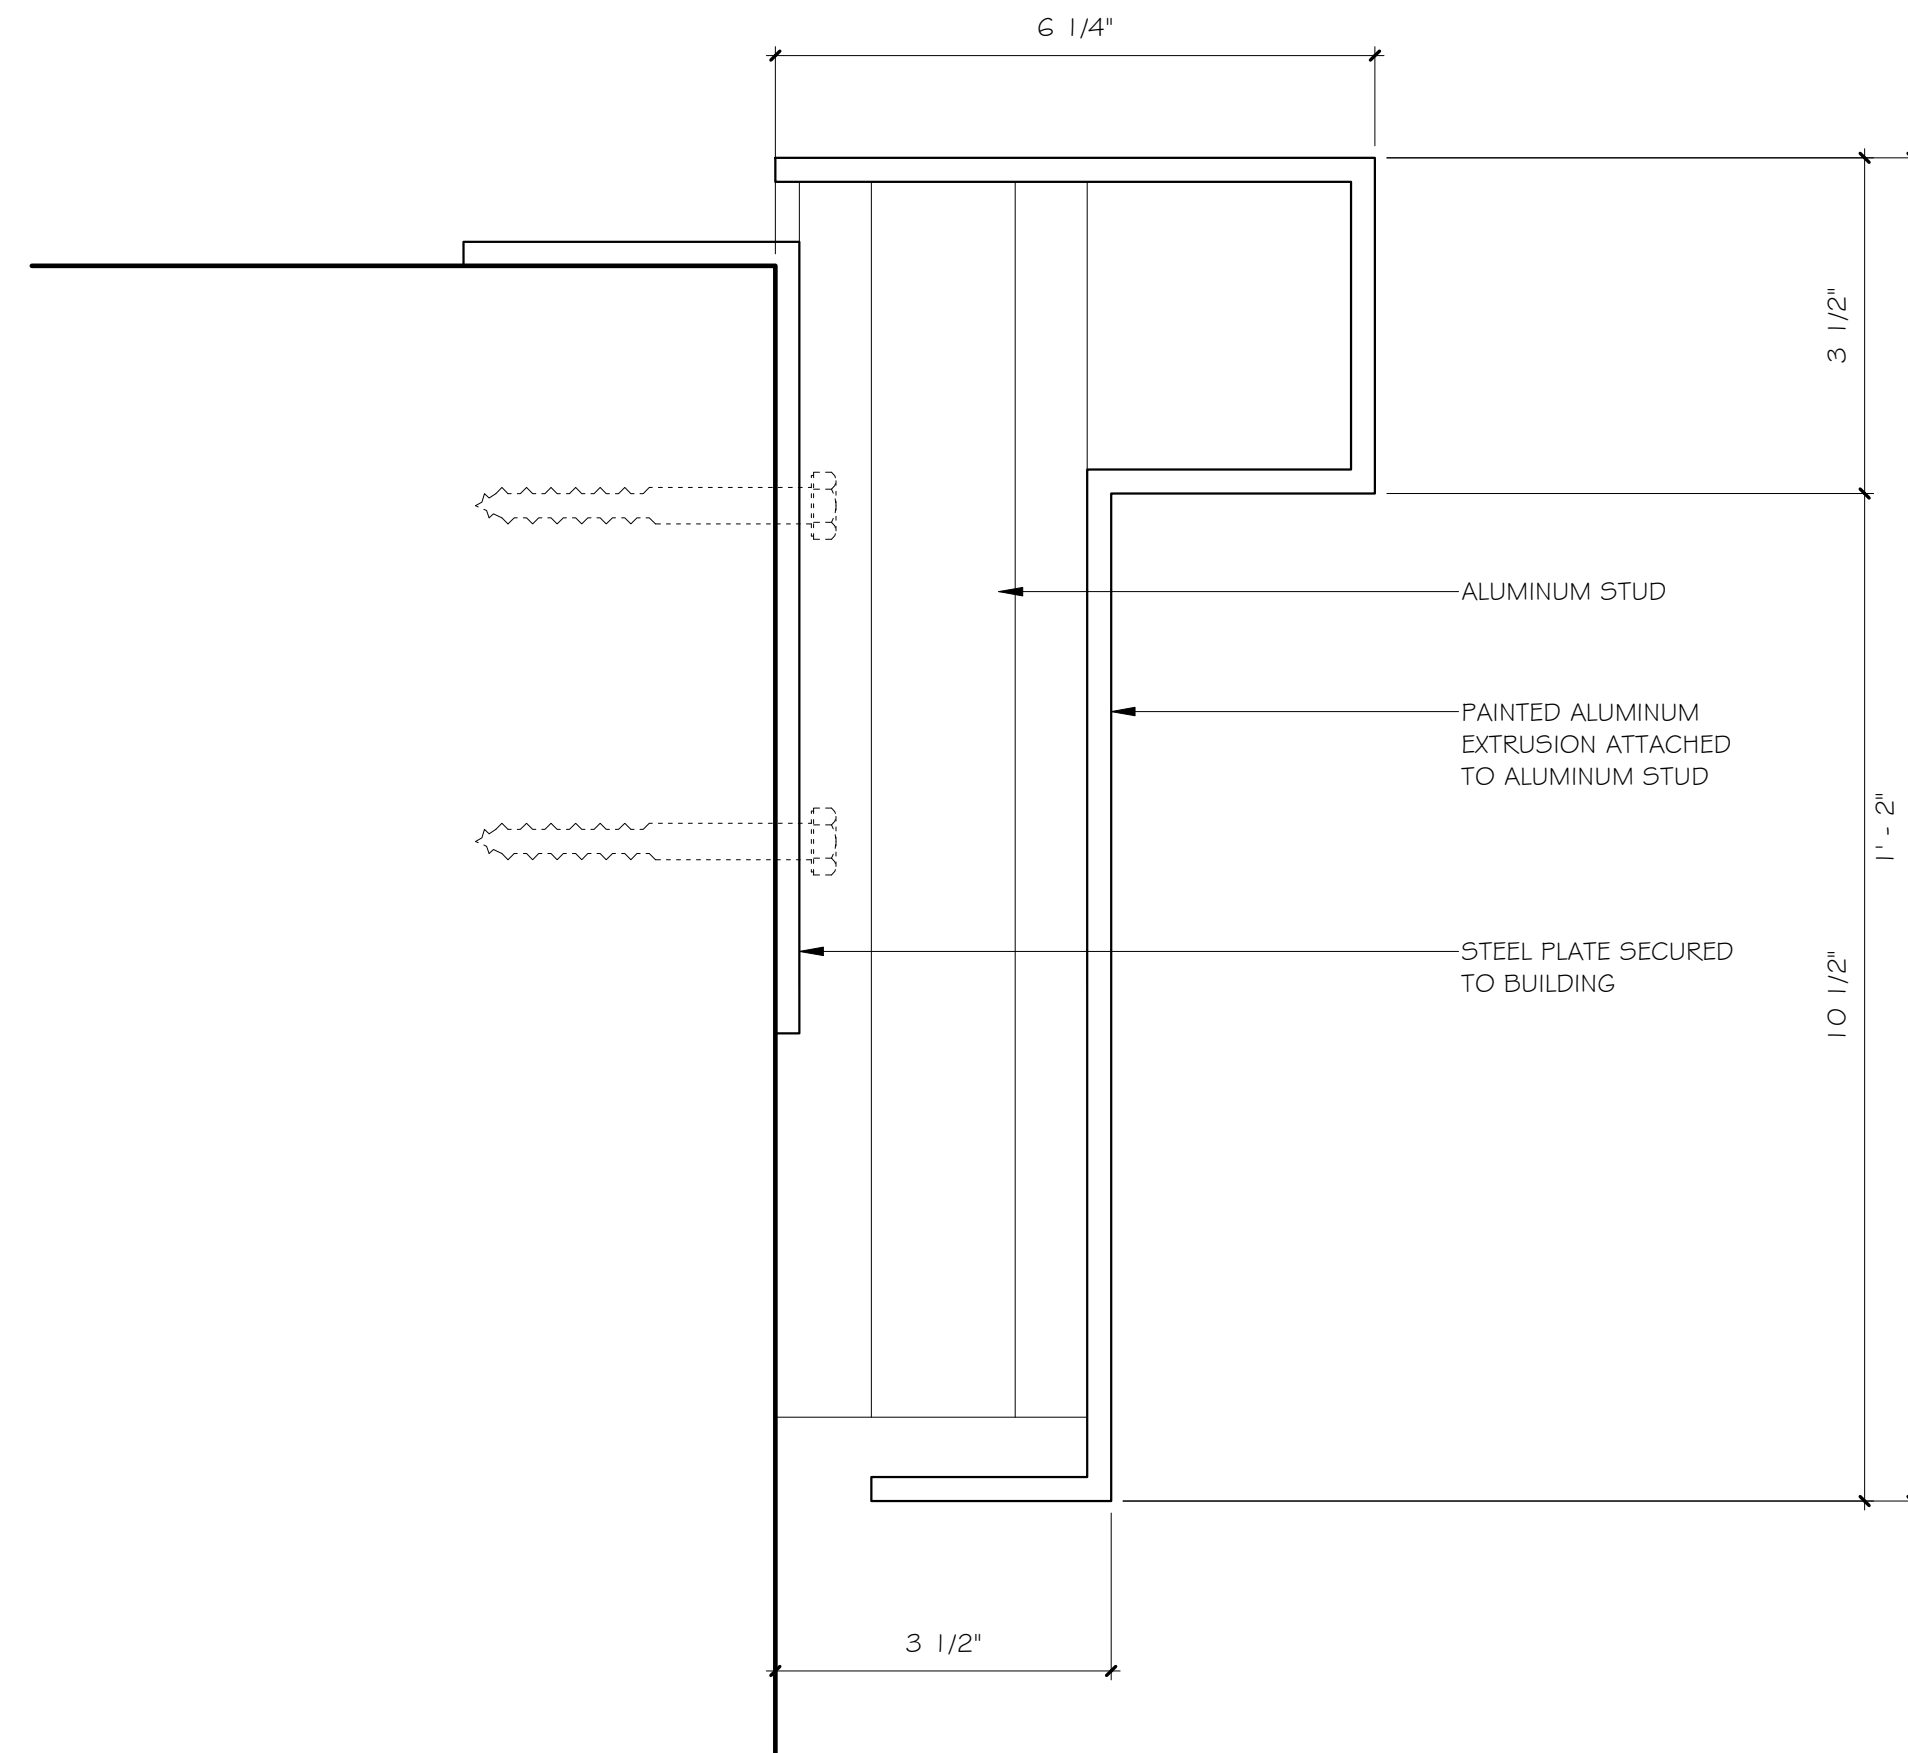

2 TRIM - EAVE AT LOADING DOCK
6" = 1'-0"



1 LEFT FRONT VIEW



2 RIGHT FRONT VIEW



PERSPECTIVA
DESIGN

PERSPECTIVA DESIGN, LLC

1085 Main Street
Waltham, MA 02451
781-640-6875
www.perspectivadesign.com


PERSPECTIVES
EXISTING CONDITIONS
43 FREEMONT ST
DORCHESTER, MA 02122

SCALE:

DATE:

1 19 JAN 20

E9.0

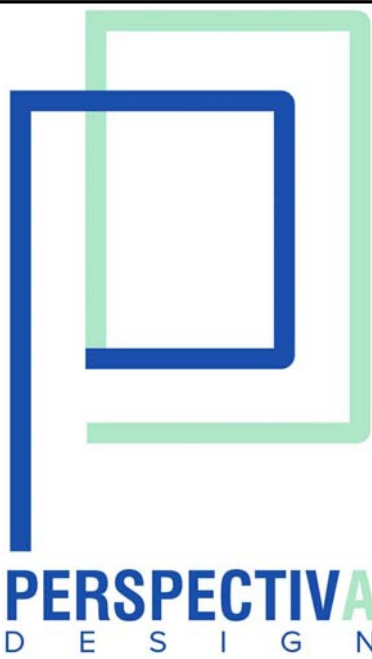

PERSPECTIVA DESIGN, LLC
1085 Main Street
Waltham, MA 02451
781-640-6875
www.perspectivadesign.com


ELEVATIONS
EXISTING CONDITIONS
43 FREEPORT ST
DORCHESTER, MA 02122

SCALE:
1/4" = 1'-0"
DATE:
19 JAN 20


EL2.0

2ND FLOOR WINDOW SCHEDULE									
Mark	ROUGH WIDTH	ROUGH HEIGHT	MANUFACTURER	MODEL	WINDOW TYPE	HEADER	MULL	LITES	COMMENTS
SECOND FLOOR									
201	8' - 0"	6' - 6"							
202	8' - 0"	6' - 6"							
203	8' - 0"	6' - 6"							
204	8' - 0"	6' - 6"							
205	8' - 0"	6' - 6"							
206	8' - 0"	6' - 6"							
207	8' - 0"	6' - 6"							
208	8' - 0"	6' - 6"							
209	8' - 0"	6' - 6"							
210	8' - 0"	6' - 6"							


3RD FLOOR WINDOW SCHEDULE									
Mark	ROUGH WIDTH	ROUGH HEIGHT	MANUFACTURER	MODEL	WINDOW TYPE	HEADER	MULL	LITES	COMMENTS
THIRD FLOOR									
301	8' - 0"	6' - 6"							
302	8' - 0"	6' - 6"							
303	8' - 0"	6' - 6"							
304	8' - 0"	6' - 6"							
305	8' - 0"	6' - 6"							
306	8' - 0"	6' - 6"							
307	8' - 0"	6' - 6"							
308	8' - 0"	6' - 6"							
309	8' - 0"	6' - 6"							
310	8' - 0"	6' - 6"							

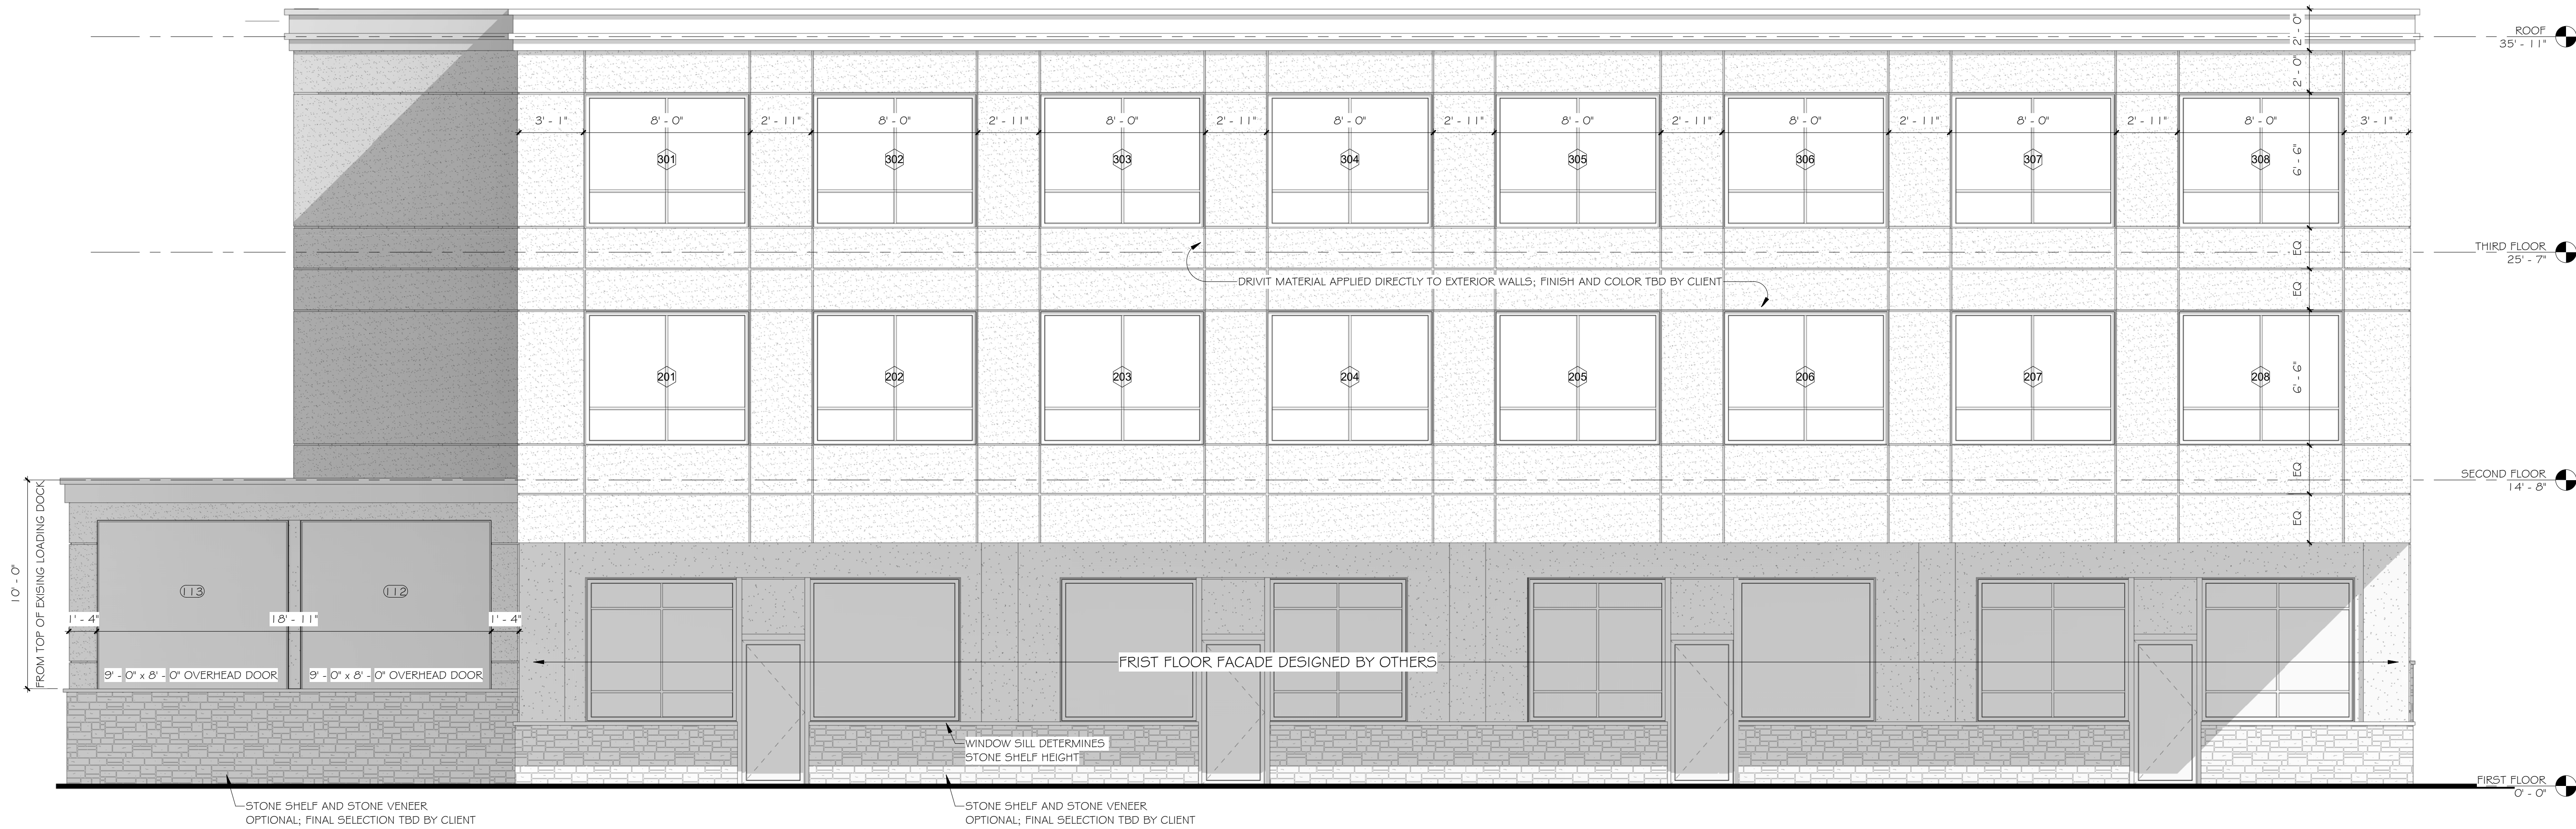

1 FRONT ELEVATION
1/4" = 1'-0"

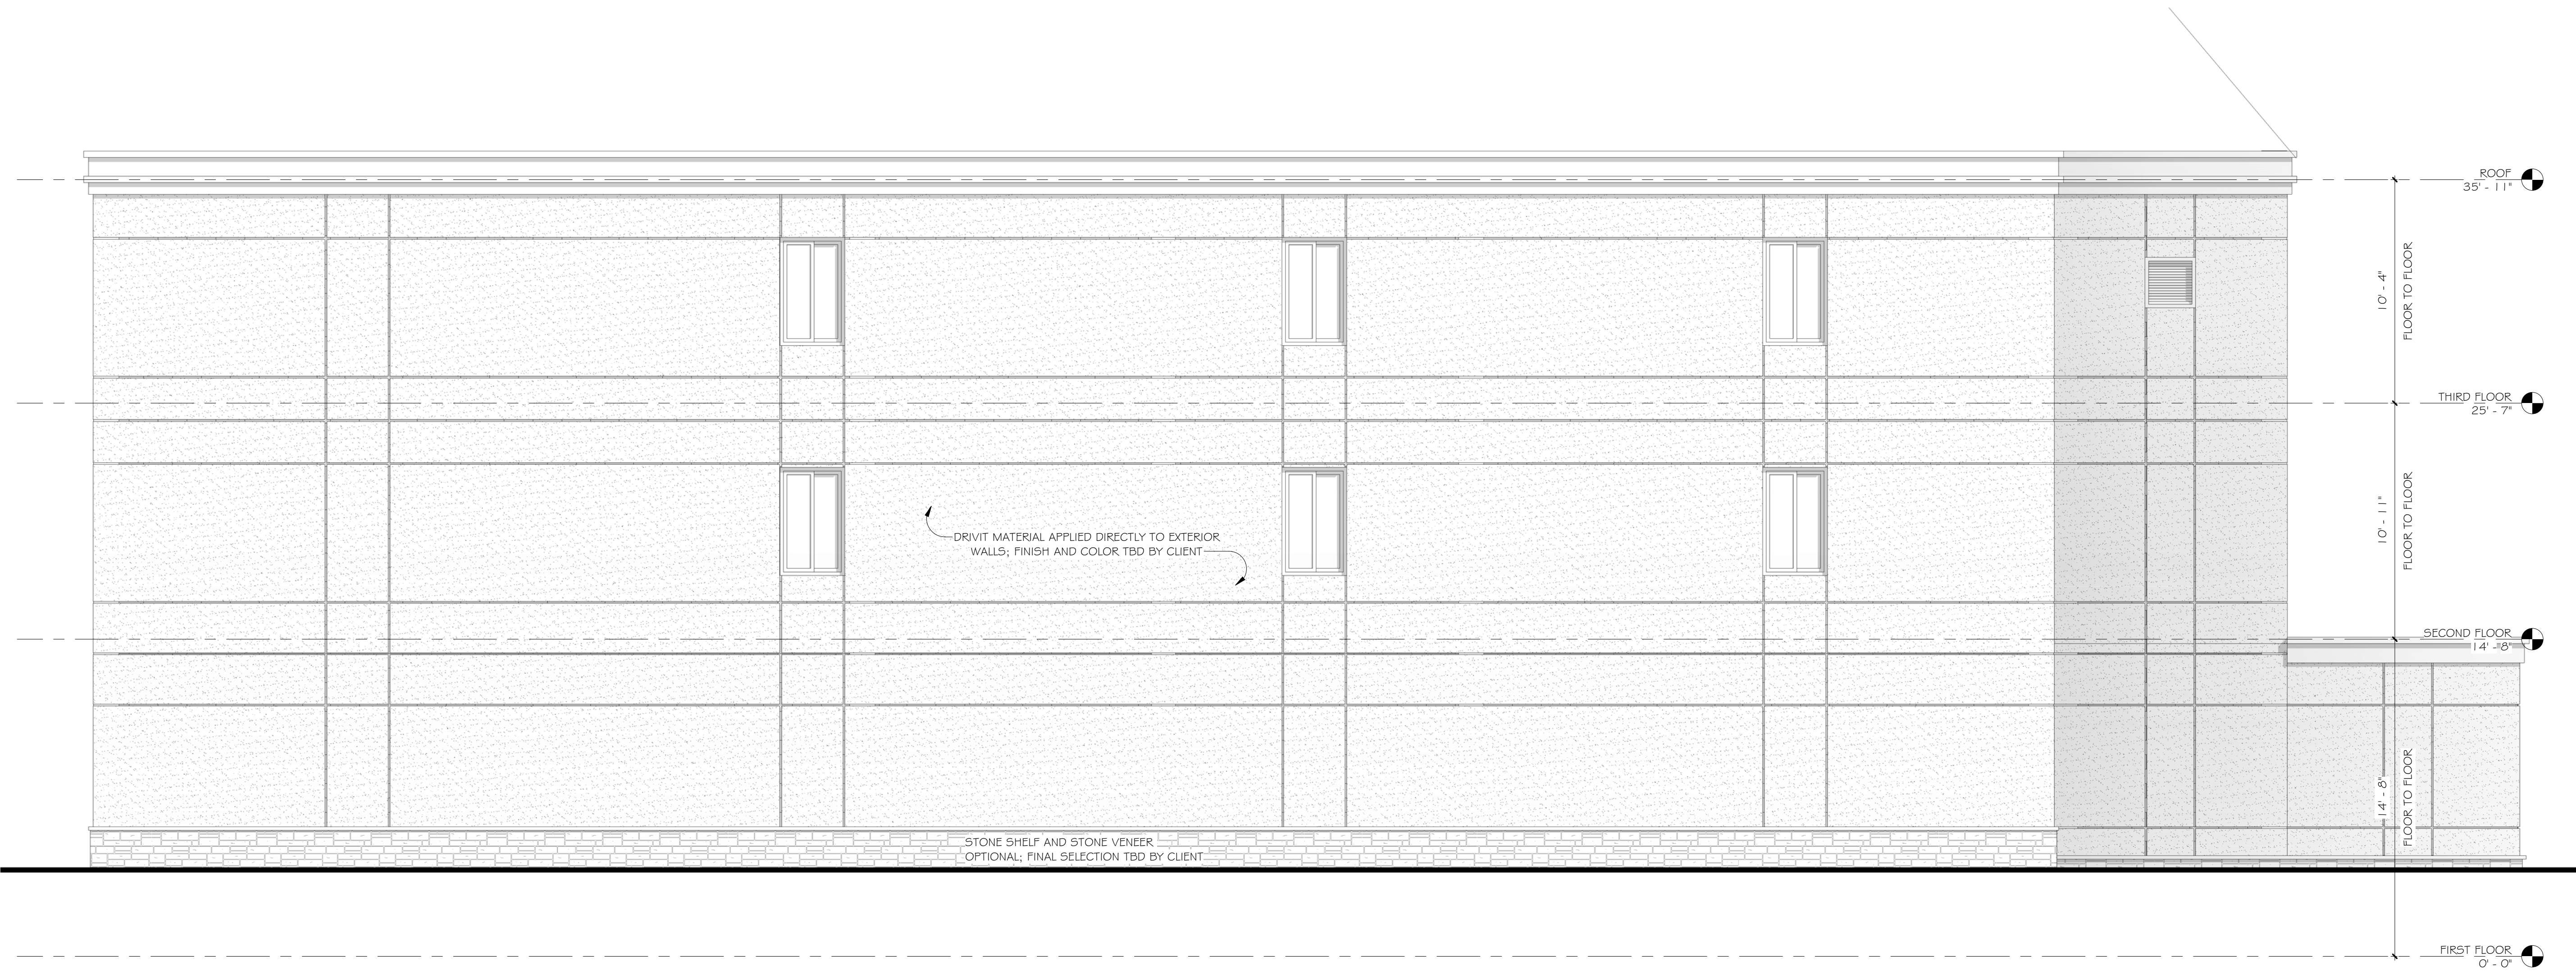

1 REAR ELEVATION
1/4" = 1'-0"

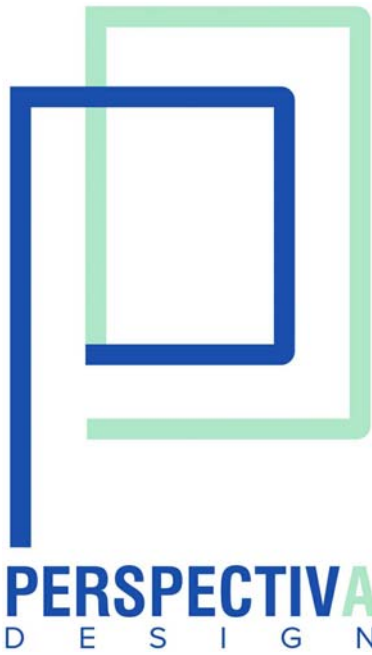

PERSPECTIVA DESIGN, LLC
1085 Main Street
Waltham, MA 02451
781-640-6875
www.perspectivadesign.com

ELEVATIONS
EXISTING CONDITIONS
43 FREEPORT ST
DORCHESTER, MA 02122


SCALE:

1/4" = 1'-0"


DATE:

1 19 JAN 20

EL2.1

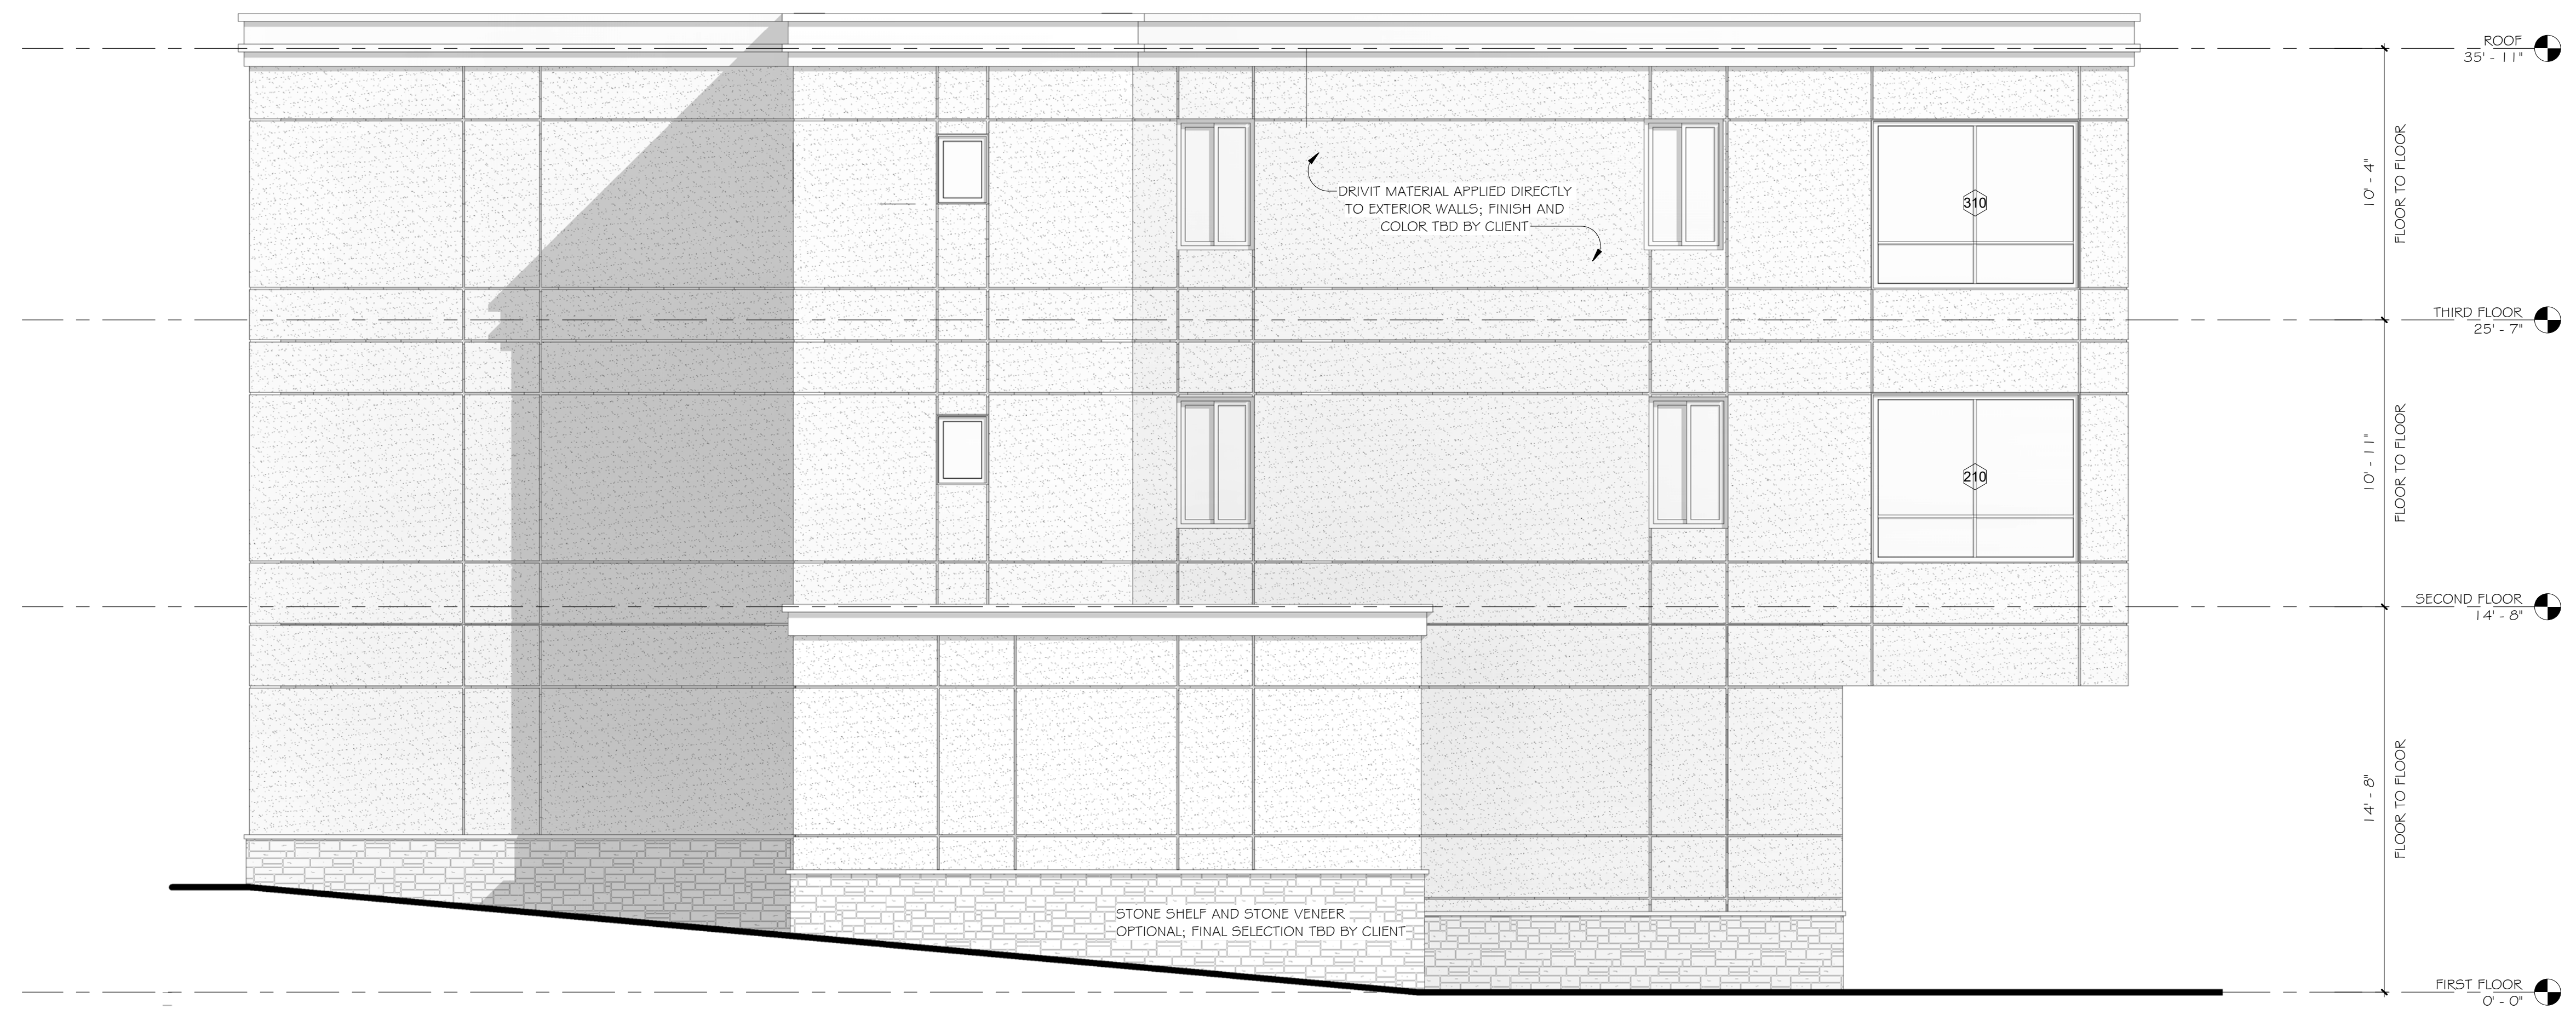

1 LEFT ELEVATION
1/4" = 1'-0"

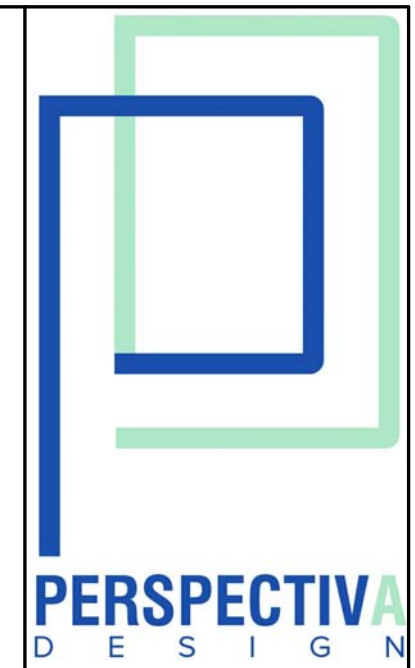

PERSPECTIVA DESIGN, LLC
1085 Main Street
Waltham, MA 02451
781-640-6875
www.perspectivadesign.com

ELEVATIONS
EXISTING CONDITIONS
43 FREEPORT ST
DORCHESTER, MA 02122

SCALE:

1/4" = 1'-0"


DATE:

1 19 JAN 20

EL2.2



1 RIGHT ELEVATION
1/4" = 1'-0"

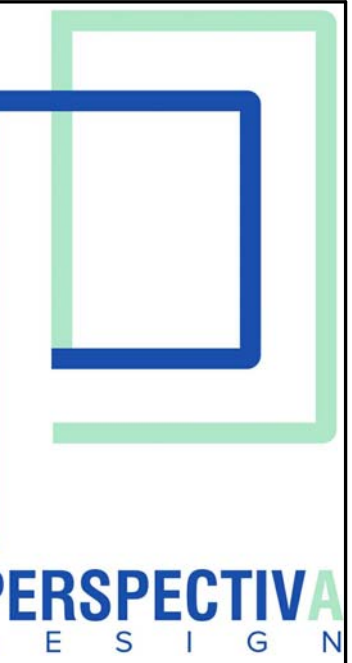

PERSPECTIVA DESIGN, LLC
1085 Main Street
Waltham, MA 02451
781-640-6875
www.perspectivadesign.com

ELEVATIONS
EXISTING CONDITIONS
43 FREEPORT ST
DORCHESTER, MA 02122

SCALE:

1/4" = 1'-0"

DATE:

1 19 JAN 20

EL2.3