


NOTE: DO NOT SCALE FROM THIS DRAWING

THIS DRAWING REQUIRES:

- ALL DIMENSIONS TO BE VERIFIED ON SITE
- APPROVAL BY CLIENT, LANDLORD, BUILDING CONTROL & FIRE OFFICER

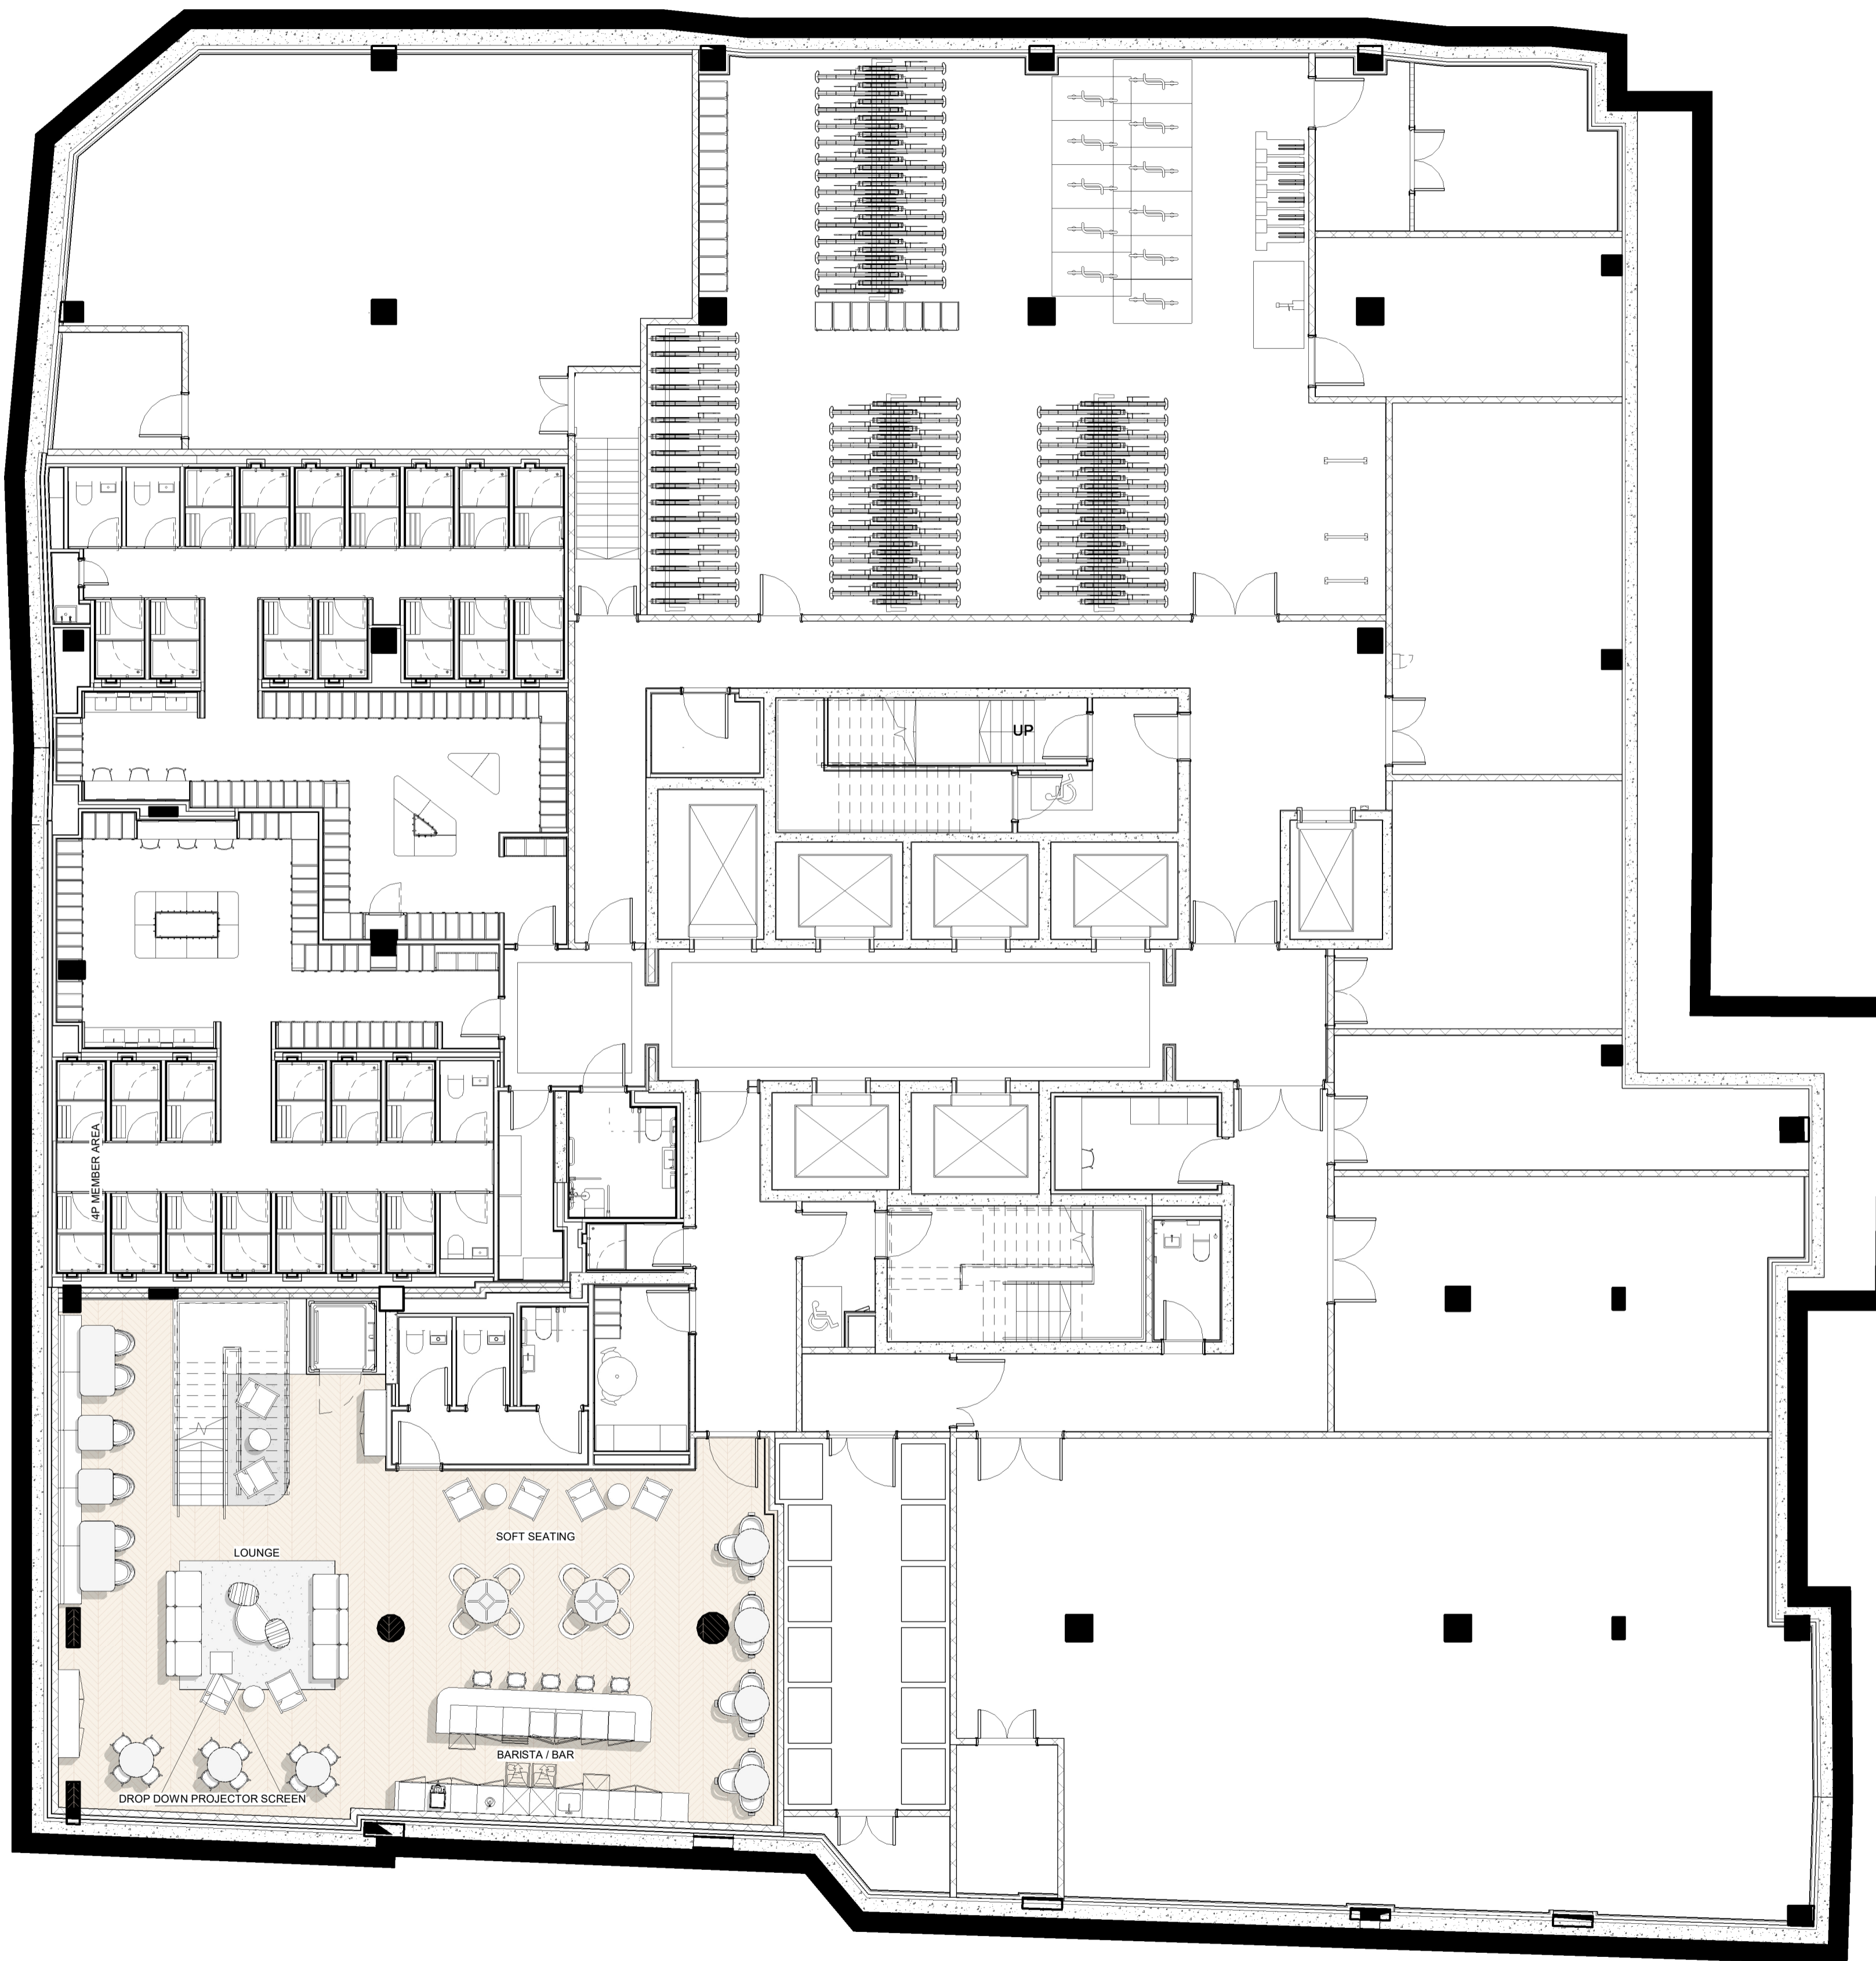

SPACE PLAN LEGEND

COMPONENT TAGS

[R1-01]	R1	=	Room - 1st floor
Name	01	=	Room number
*SF / *m²	Name	=	Room name
	*SF	=	Area in square feet
	*m²	=	Area in square meters

STUDWORK KEY

	EXISTING PARTITION	Denotes an existing core wall or partition to remain
	NEW PARTITION	Denotes a new internal partition

GLAZING KEY

	GP-01: NEW SINGLE GLAZED PARTITION	Silicon jointed 'frameless' glazing
	GP-02: NEW ACOUSTIC SINGLE GLAZED PARTITION	Details to be confirmed
	GP-03: NEW DOUBLE GLAZED PARTITION	Silicon jointed 'frameless' glazing
	GP-04: NEW FEATURE GLAZED PARTITION	Details to be confirmed

DOORS KEY

	SOLID DOOR	Refer to door schedule for dimensions	
	GLAZED DOOR	Refer to door schedule for dimensions	
S1-PAIN	S2-VENEER	S3-LAMINATE	VP-VISION PANEL
G1-GLASS/GLASS	G2-FRAME/GLASS	G3-FRAME/FRAME	

FLOORING KEY

	FF-01	CARPET TILE 01 - FINISH TBC
	FF-02	CARPET TILE 02 - FINISH TBC
	FF-03	CARPET TILE 03 - FINISH TBC
	FF-04	TIMBER PLANKS 01 - SPEC. TBC
	FF-05	TIMBER PLANKS 02 - SPEC. TBC
	FF-06	STONE EFFECT VINYL 01 - SPEC. TBC

H	Design Development	DA	2024/12/05
G	Design Development (LGF, GF & 1F swap)	DA	2024/12/03
F	Design Development	DA	2024/11/08
E	Design Development	VC	2024/08/18
D	Design Development	VC	2024/08/13
C	Design Development	DA	2024/06/19
B	Design Development	DA	2024/06/17
A	First Issue	DA	2024/04/26

MODUS:

Gordon House
Greencoat Place
London SW1P 1PH

T: +44 20 7828 9009
info@modusgroup.com
www.modusgroup.com

CLIENT:
Newflex

SITE ADDRESS:
Tide, 135 Park St, London SE1 9EA

PROJECT No.	FLOOR	REV.
70243	B1	H
SCALE:	DRAWN BY:	DATE:
1:100@A1	DA	2024/12/05

INFORMATION ONLY

DRAWING TITLE
Level B1 - Presentation Space Plan
SHEET NUMBER
70243-MDS-V1-B1-DR-I-1107