


TOTAL GROSS
ATTIC STORAGE: 800 sq ft

ATTIC STORAGE PLAN

SCALE: 3/32" = 1'-0"

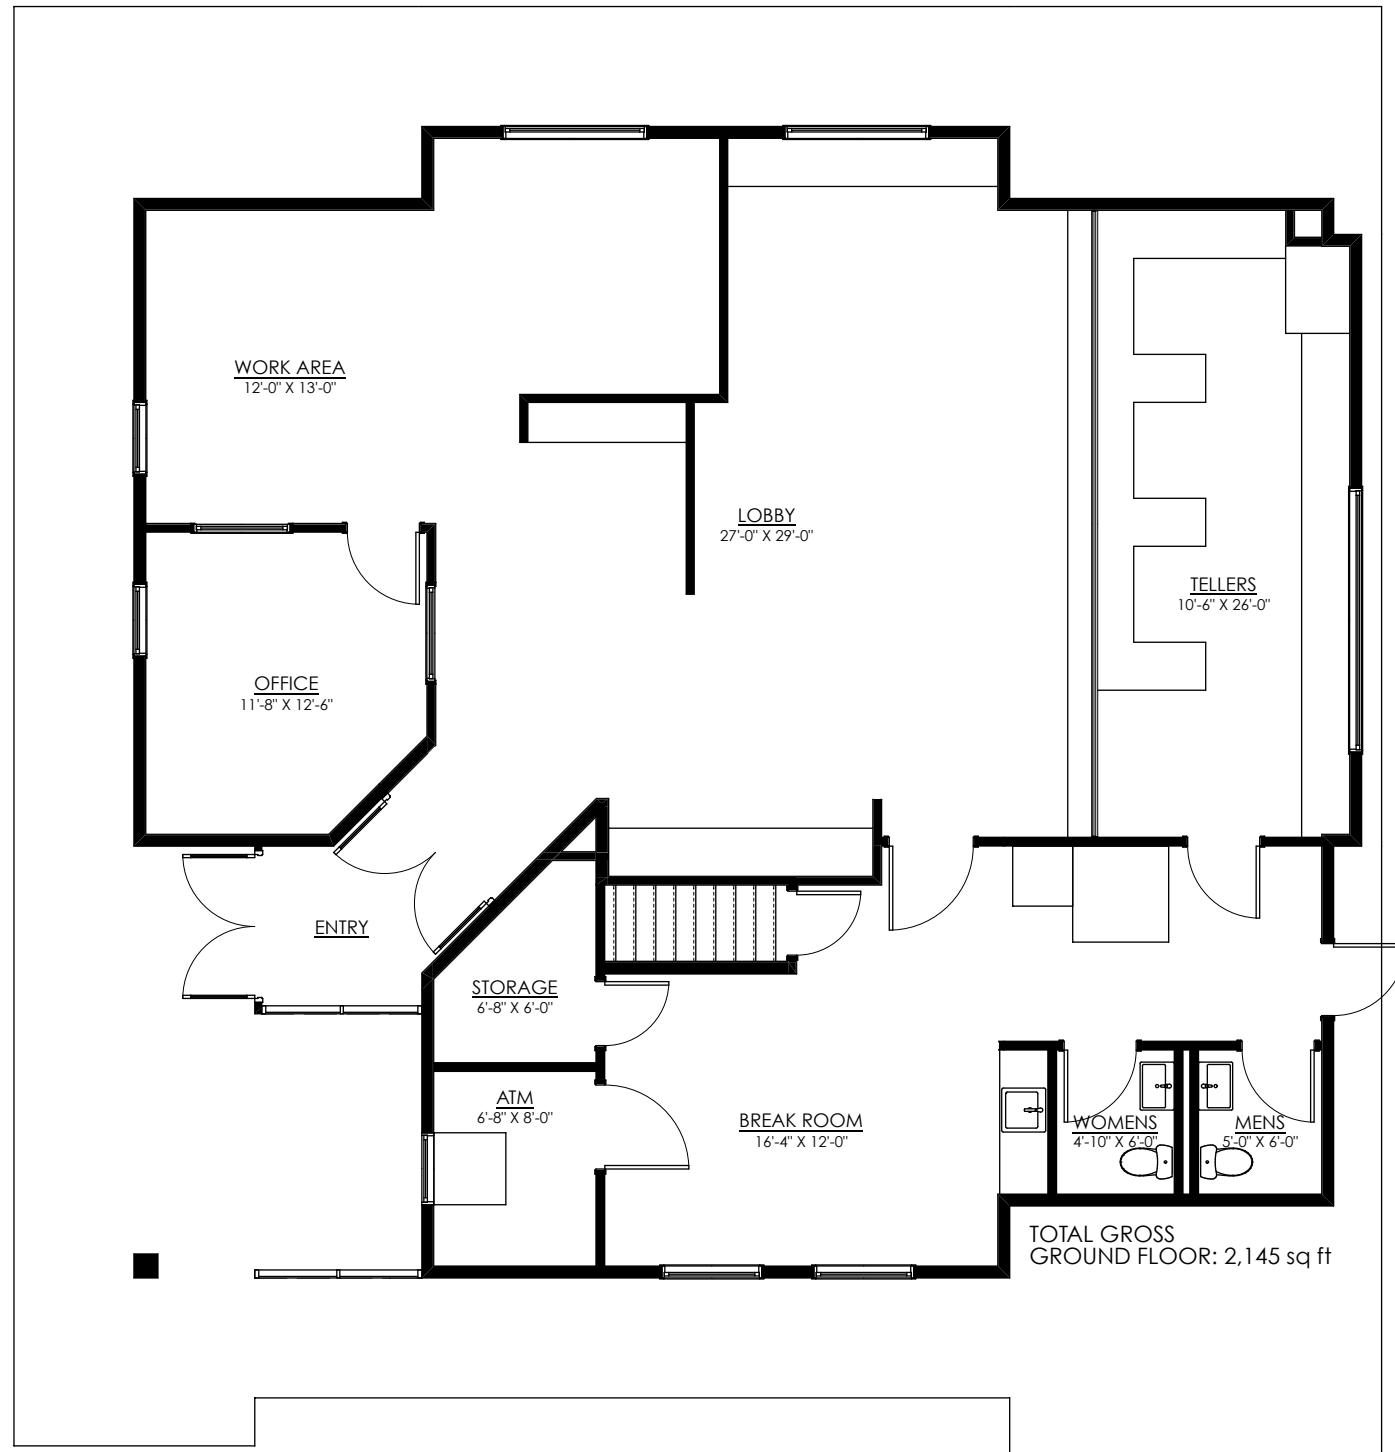


TOTAL GROSS
GROUND FLOOR: 2,145 sq ft

FIRST FLOOR PLAN

SCALE: 1/8" = 1'-0"

OVERALL BUILDING
TOTAL GROSS: 2,945 SF

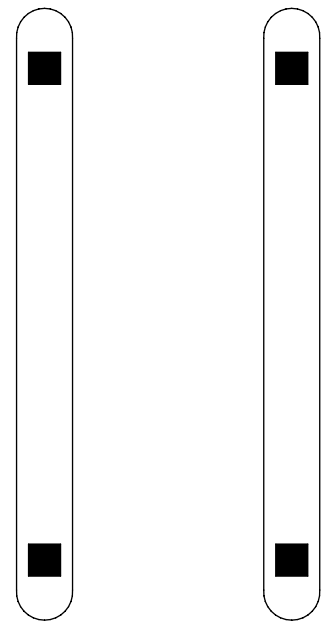

**ARCHITECTURAL
ALLIANCE**
THE HAMLET SHOPPING CENTER