


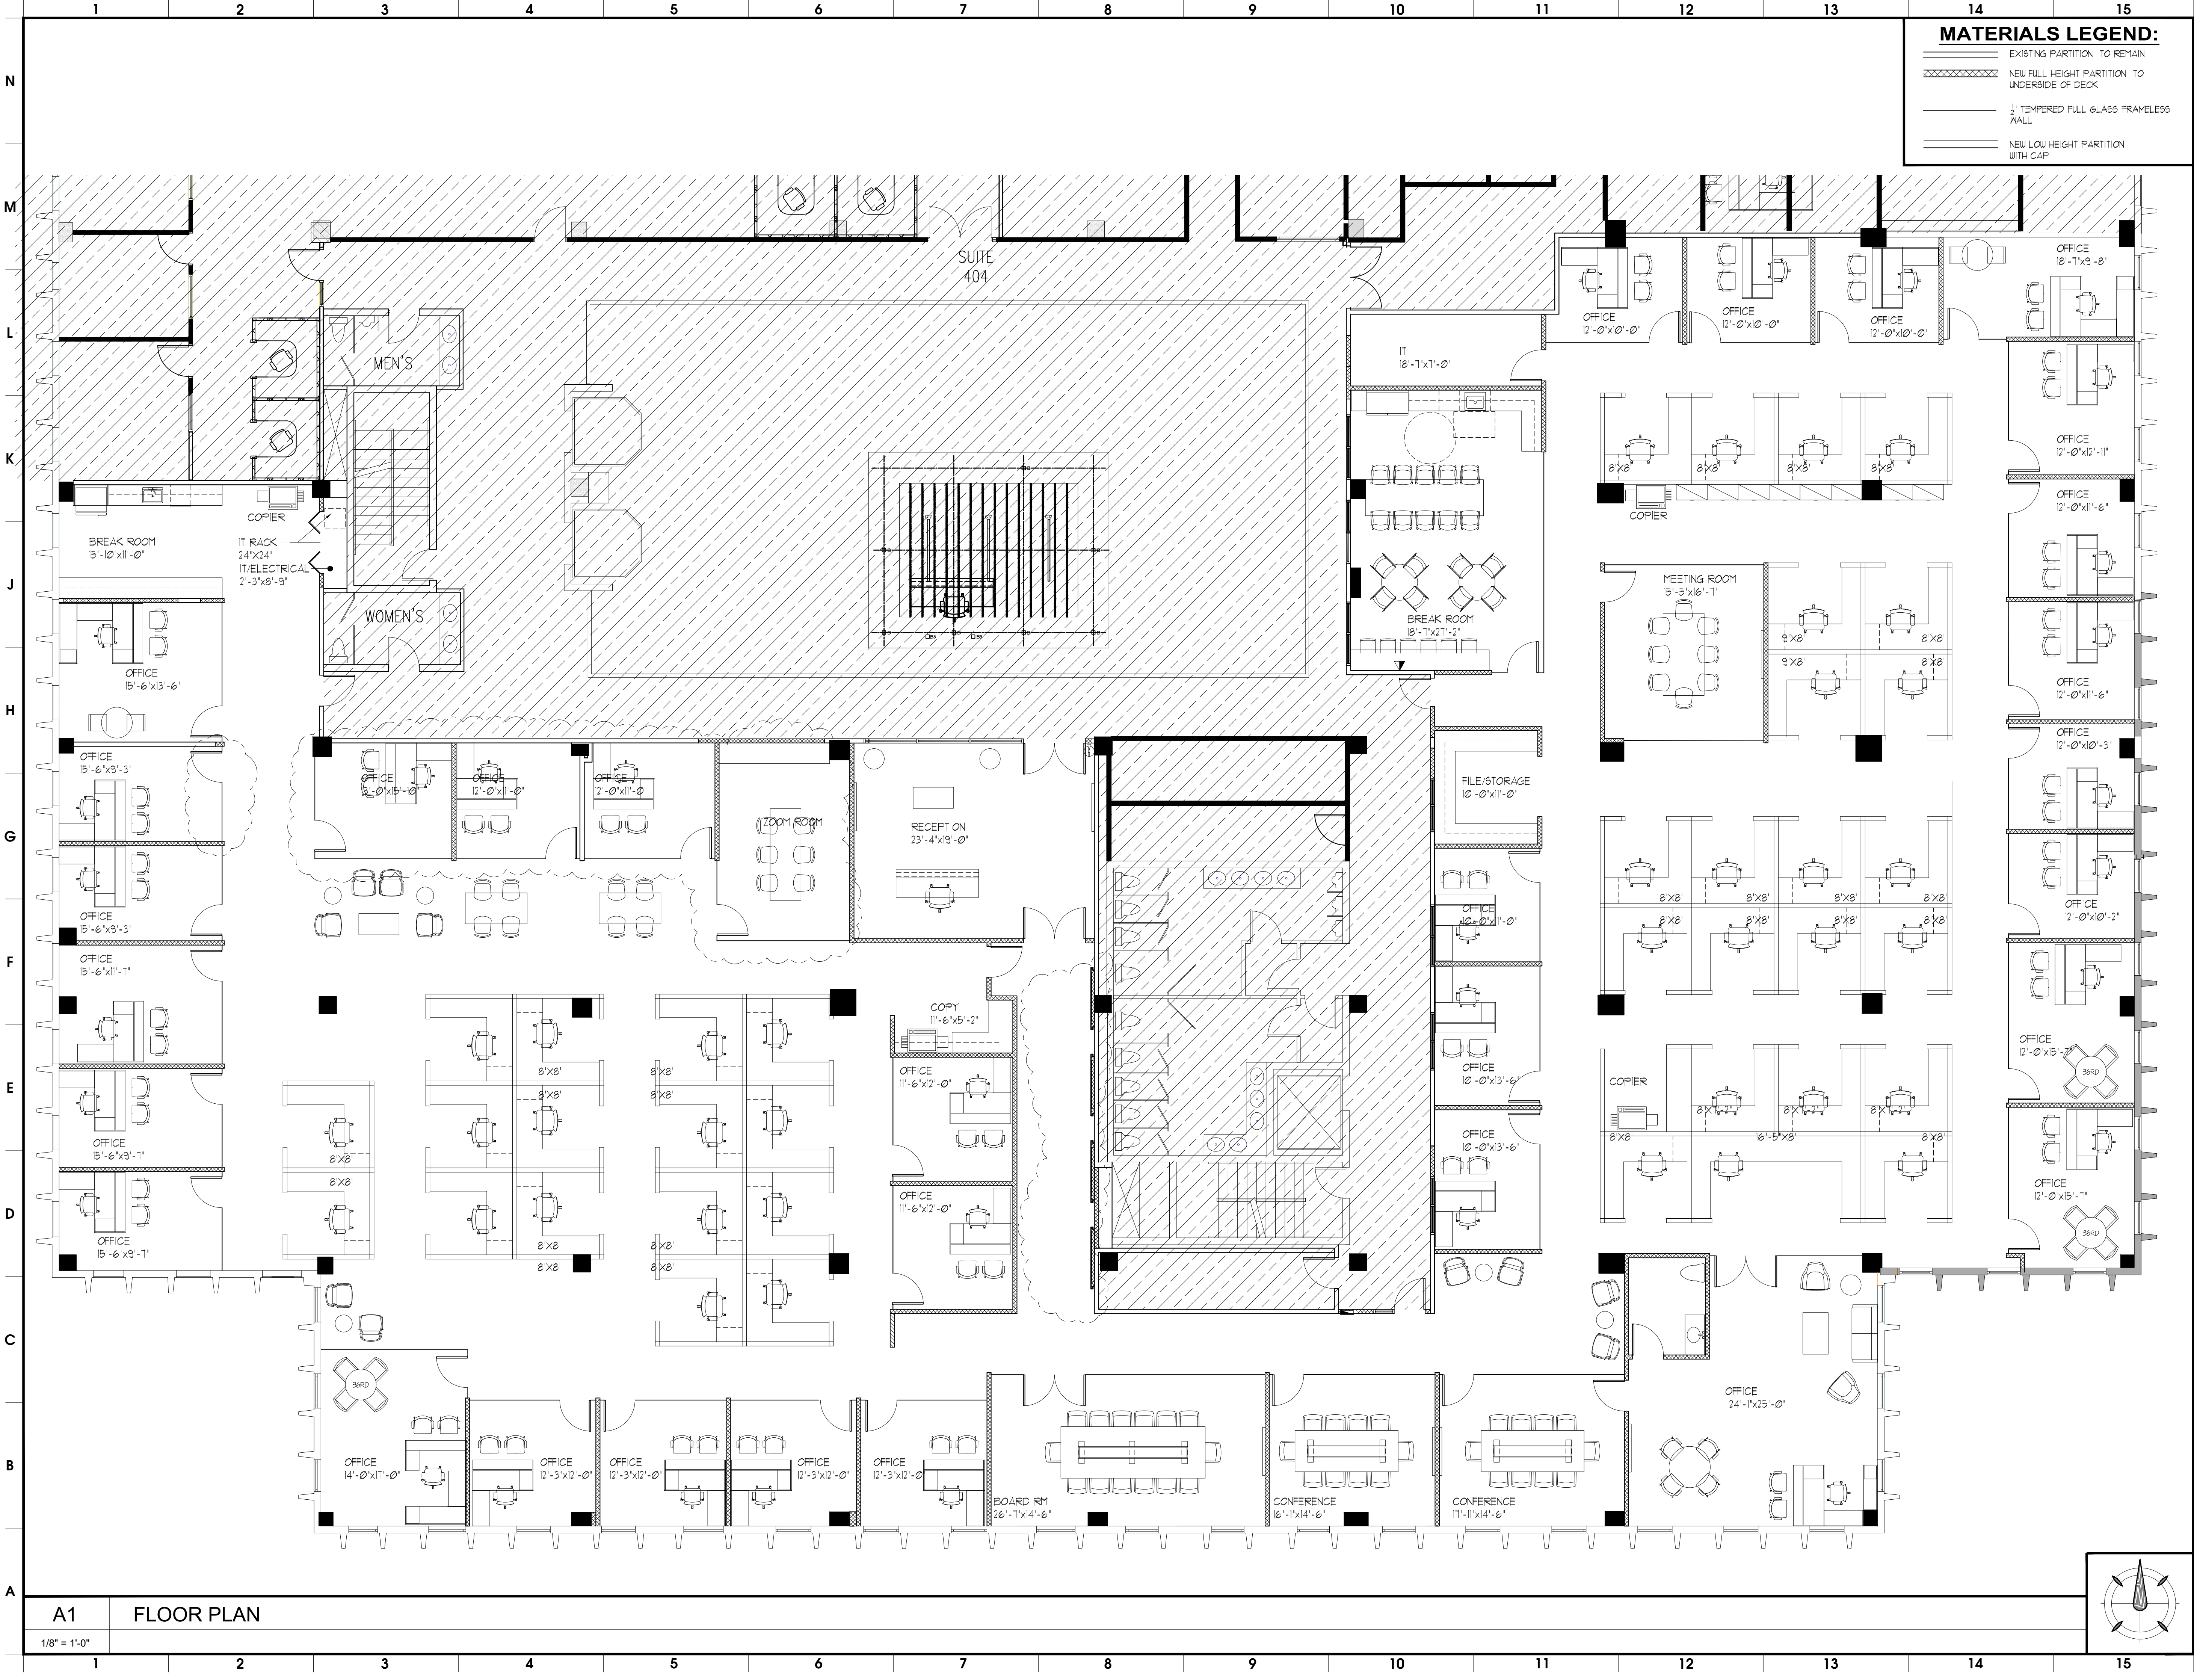

MATERIALS LEGEND:

- EXISTING PARTITION TO REMAIN
- NEW FULL HEIGHT PARTITION TO UNDERSIDE OF DECK
- 1" TEMPERED FULL GLASS FRAMELESS WALL
- NEW LOW HEIGHT PARTITION WITH CAP

REVISIONS:



6451 EAST ROGERS CIRCLE | SUITE 9 | BOCA RATON, FL 33487 | (561) 981-8000
AA26002244 | AA26002252 | WWW.TDARCHGROUP.COM

PENN FLORIDA
ATRIUM FINANCIAL CENTER-4TH FLOOR
1515 N. FEDERAL HIGHWAY, SUITE 410
BOCA RATON, FLORIDA-33432

©TRIESCHMANN DUMALA ARCHITECTURAL GROUP. 2021 THIS DOCUMENT IS THE PROPERTY OF TRIESCHMANN DUMALA ARCHITECTURAL GROUP & SHALL NOT BE REPRODUCED WITHOUT THE WRITTEN CONSENT OF TRIESCHMANN DUMALA ARCHITECTURAL GROUP.


Michael W. Dumala, AIA Florida License No. AR 91803

DRAWN: TNG

DATE: 3/16/22

SHEET NAME: FLOOR PLAN

SHEET NUMBER: A1.1

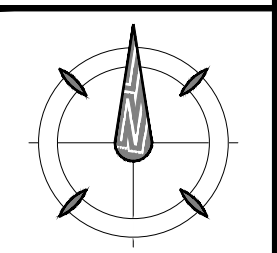

A1 FLOOR PLAN

1/8" = 1'-0"