


PARKING LOT SIDE

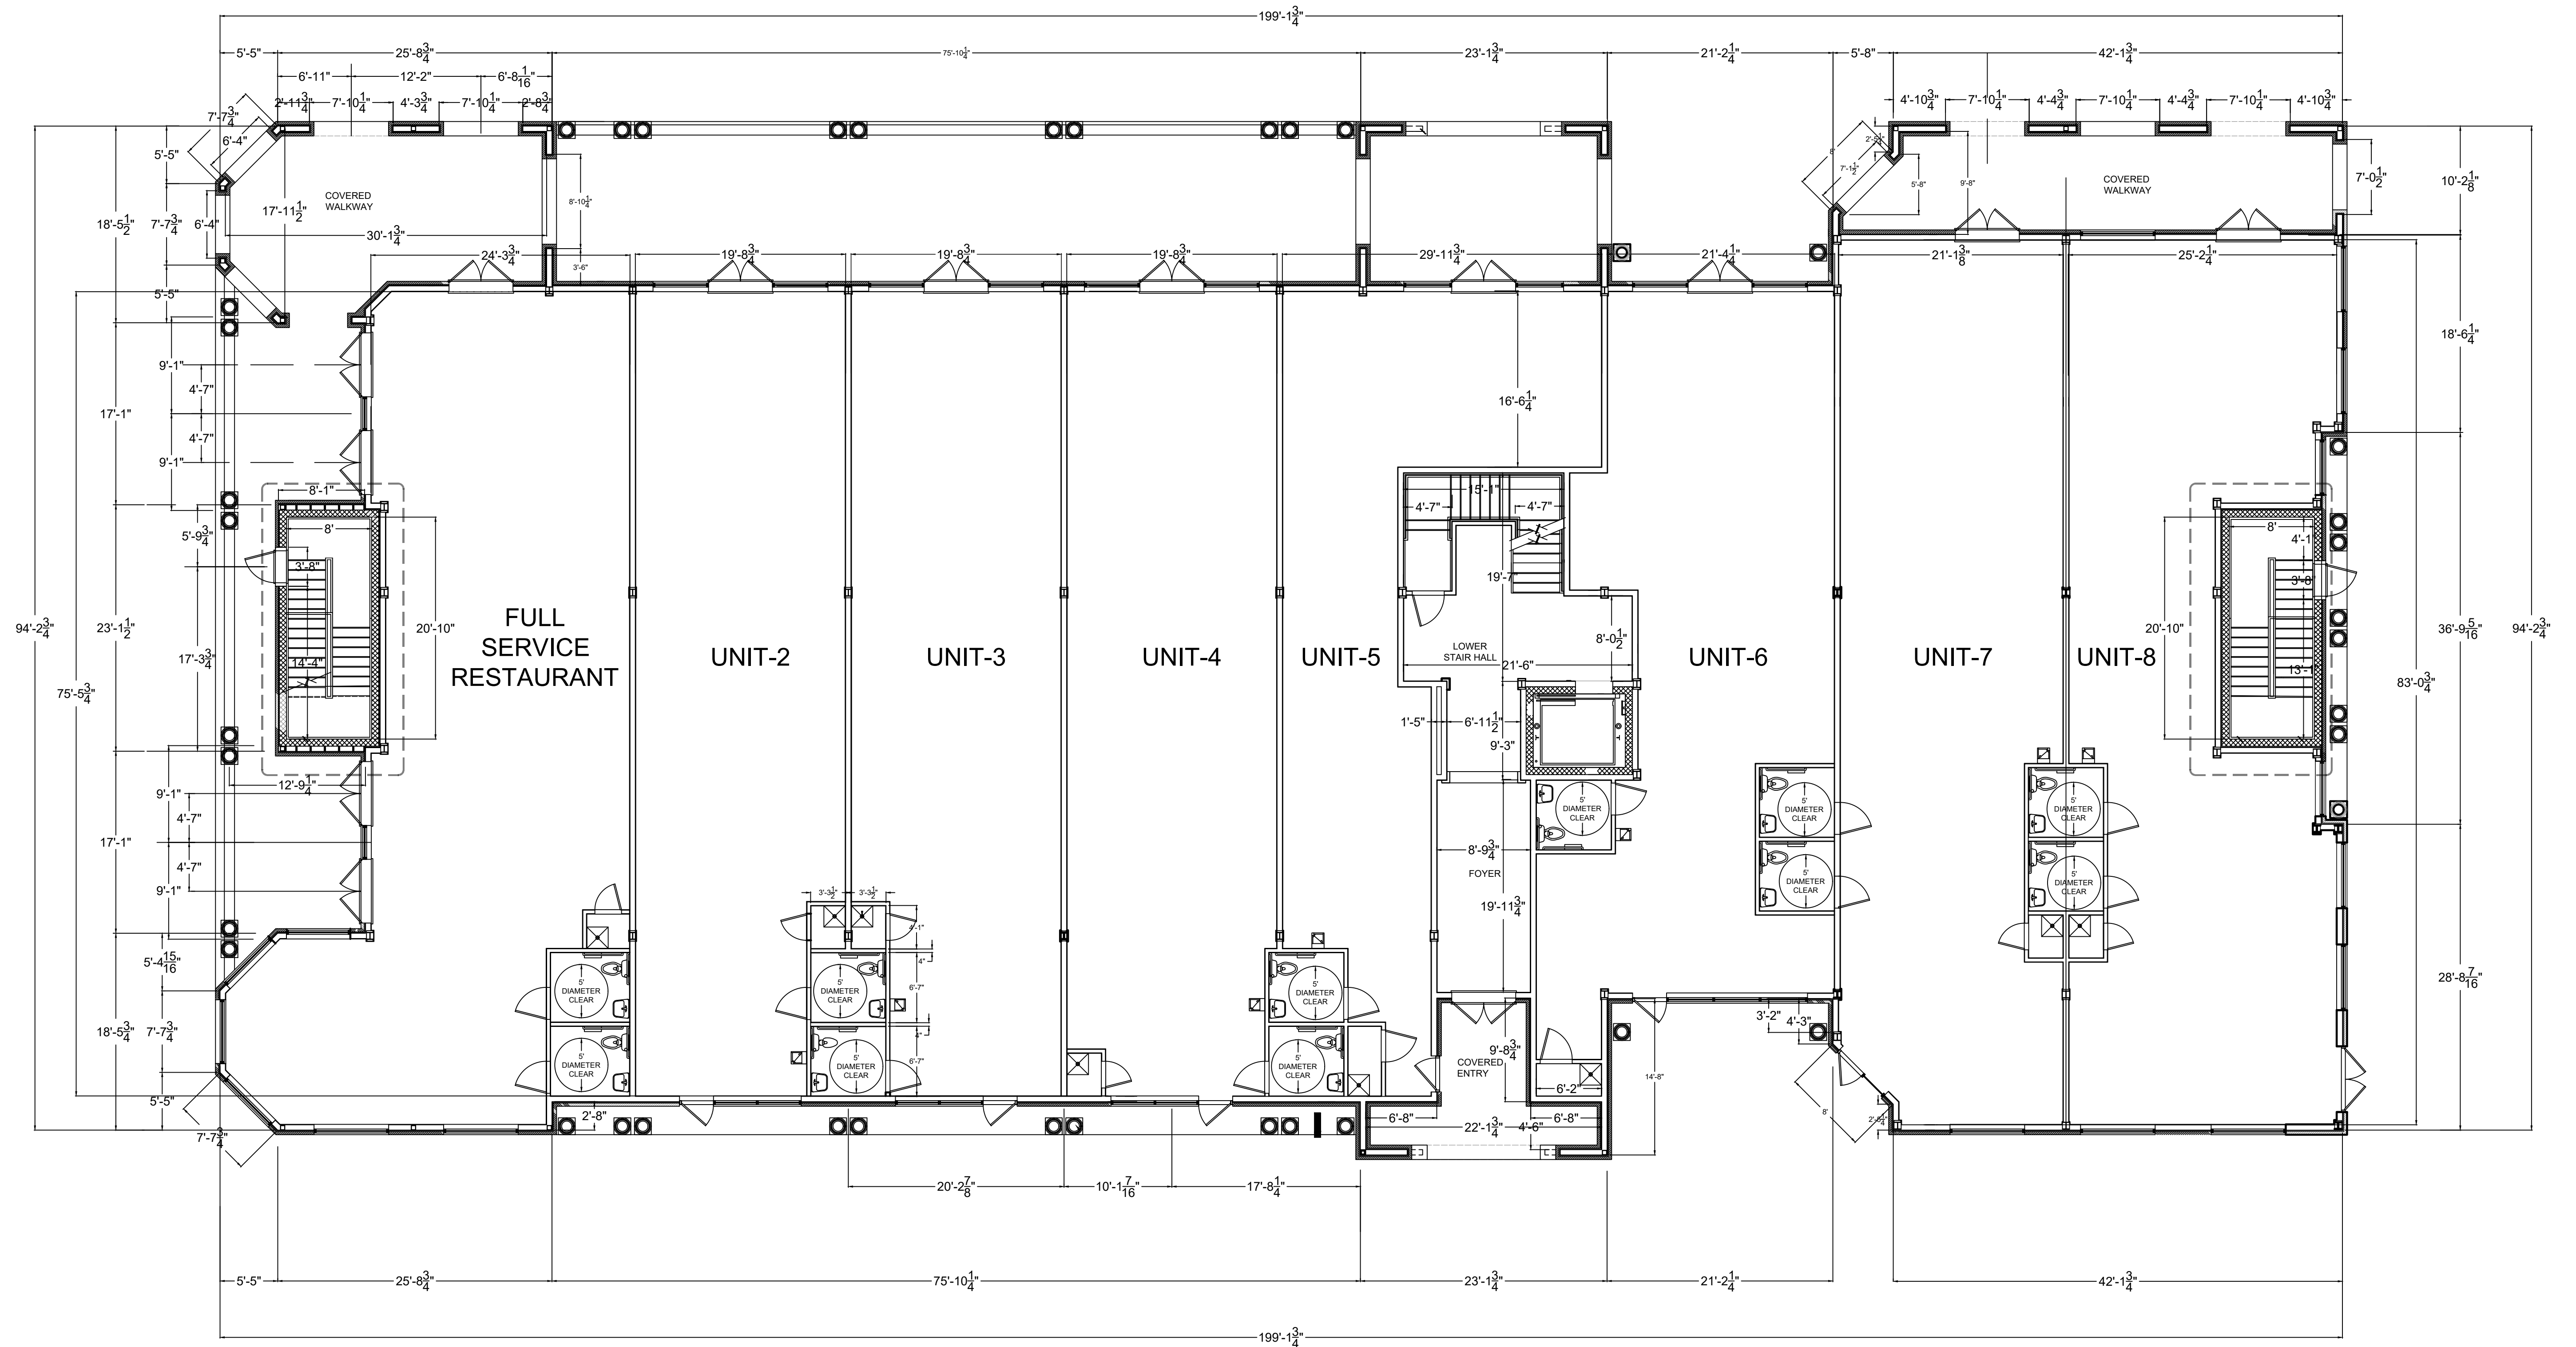

CUSHETUNK MANOR-FIRST FLOOR PLAN

SCALE: 1/8"=1'-0"

ROUTE 22 SIDE