



1st floor plans

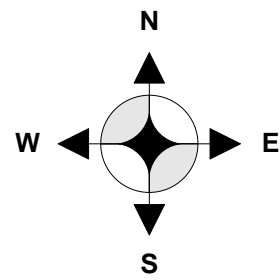


The accuracy of the information is neither expressly or implicitly warranted and is subject to alteration, additions, and/or withdrawal without further notice

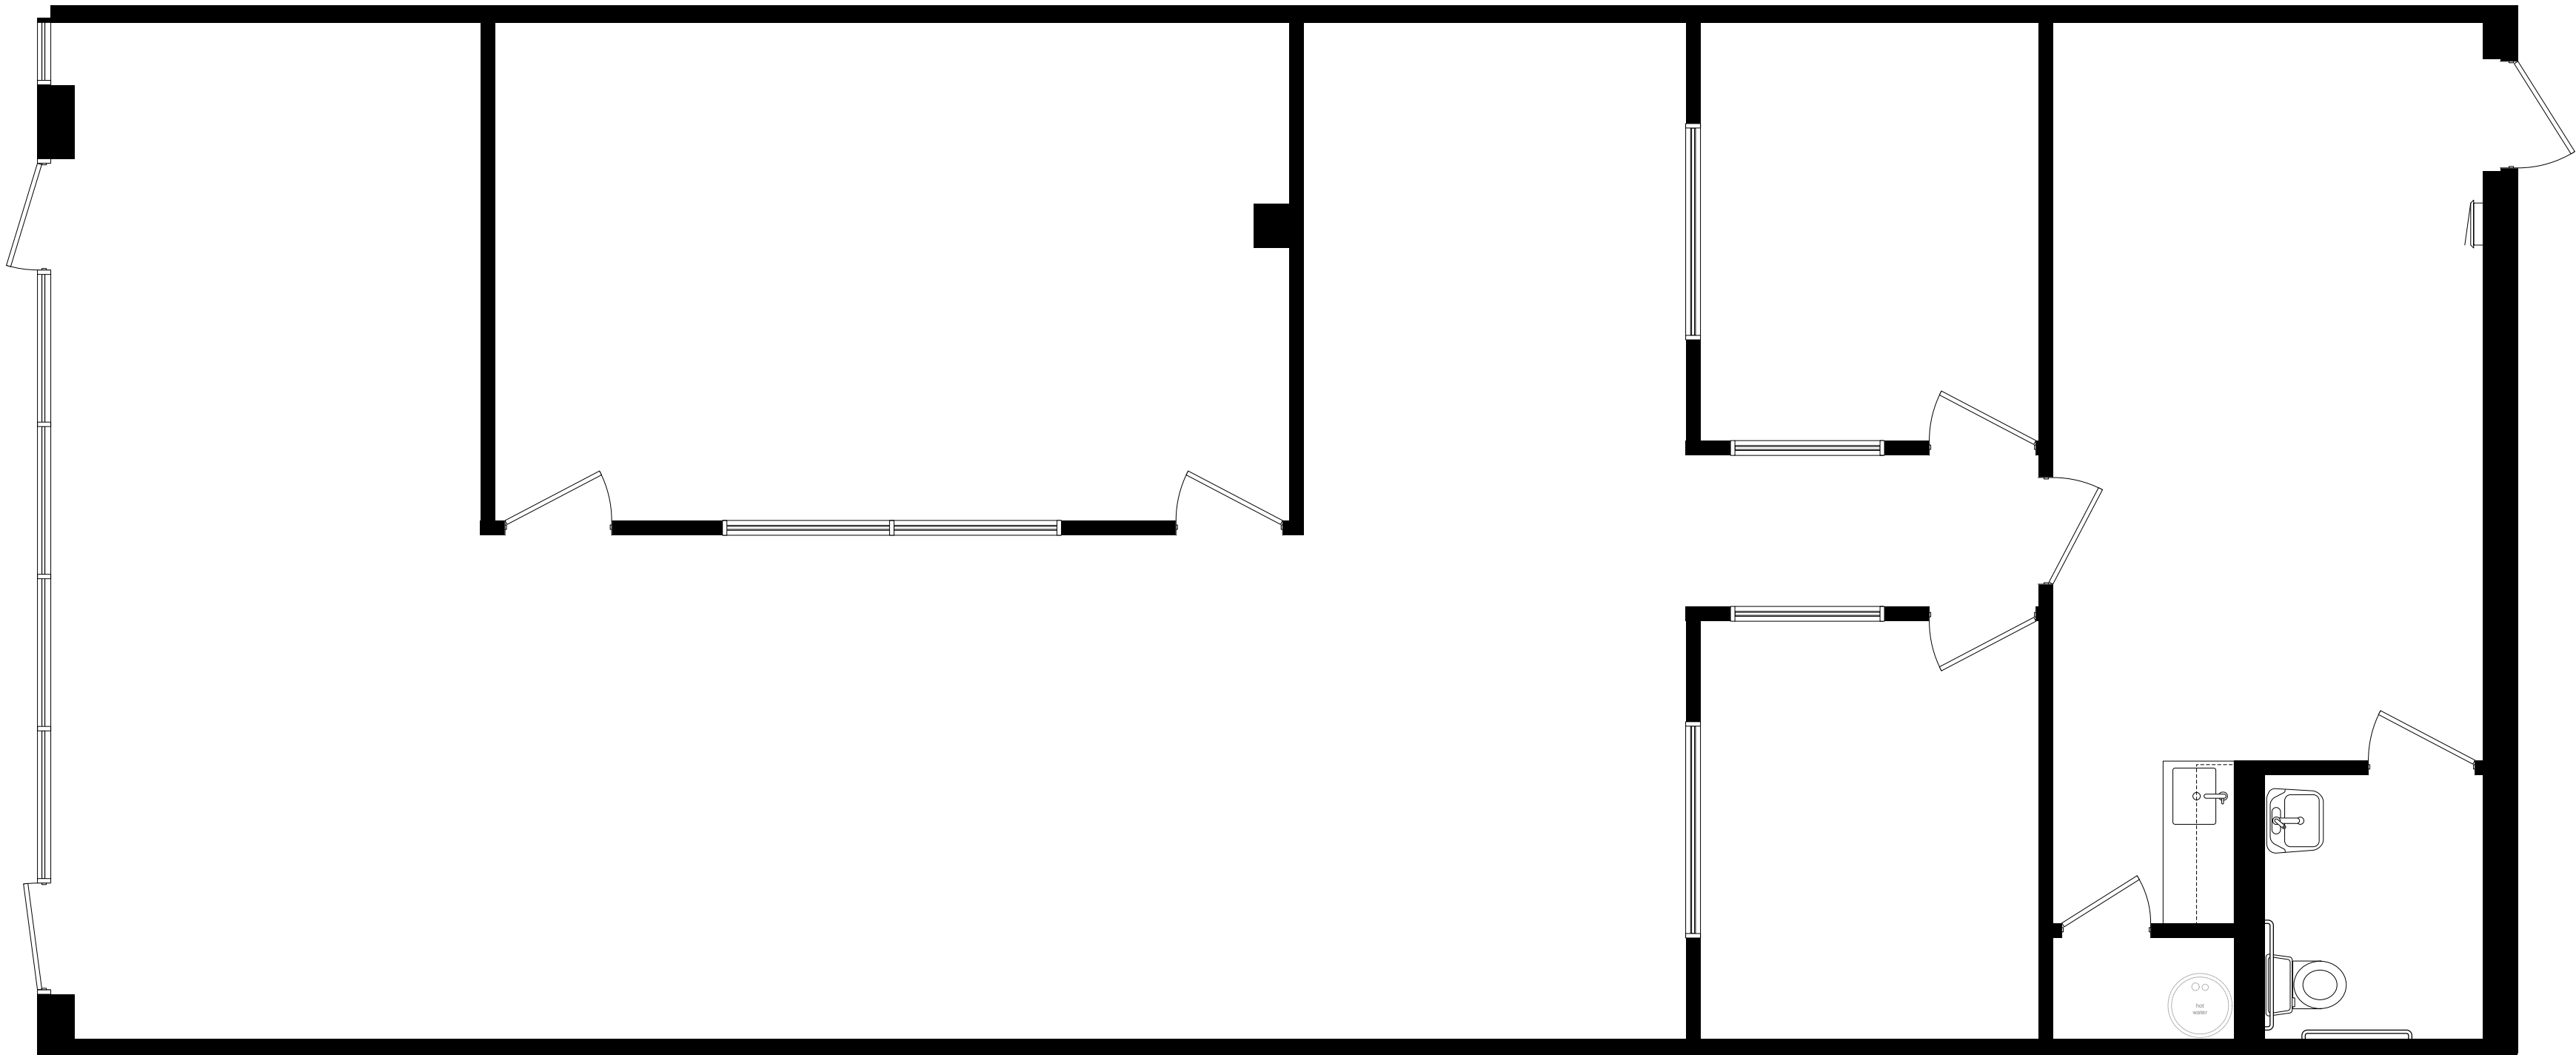

| | | | | | | |
|---|--|-------------------------------|--------------|--------|--|--------|
| 295 North York Street Elmhurst IL 60126 | | SIZE | FSCM NO | DWG NO | | REV |
| | | | | | | |
| DRAWN | | Just Floorplans Inc - Chicago | | | | |
| ISSUED | | SCALE | 1/4" = 1'-0" | SHEET | | 2 OF 3 |



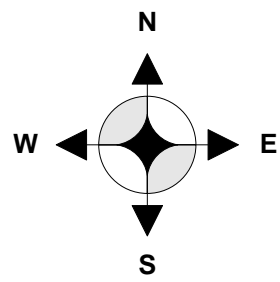

The accuracy of the information is neither expressly or implicitly warranted and is subject to alteration, additions, and/or withdrawal without further notice



| | | | | | | | | |
|---|--|-------------------------------|--|--------------|--|--------|--|--------|
| 295 North York Street Elmhurst IL 60126 | | SIZE | | FSCM NO | | DWG NO | | REV |
| DRAWN | | Just Floorplans Inc - Chicago | | | | | | |
| ISSUED | | SCALE | | 1/4" = 1'-0" | | SHEET | | 3 OF 3 |

