


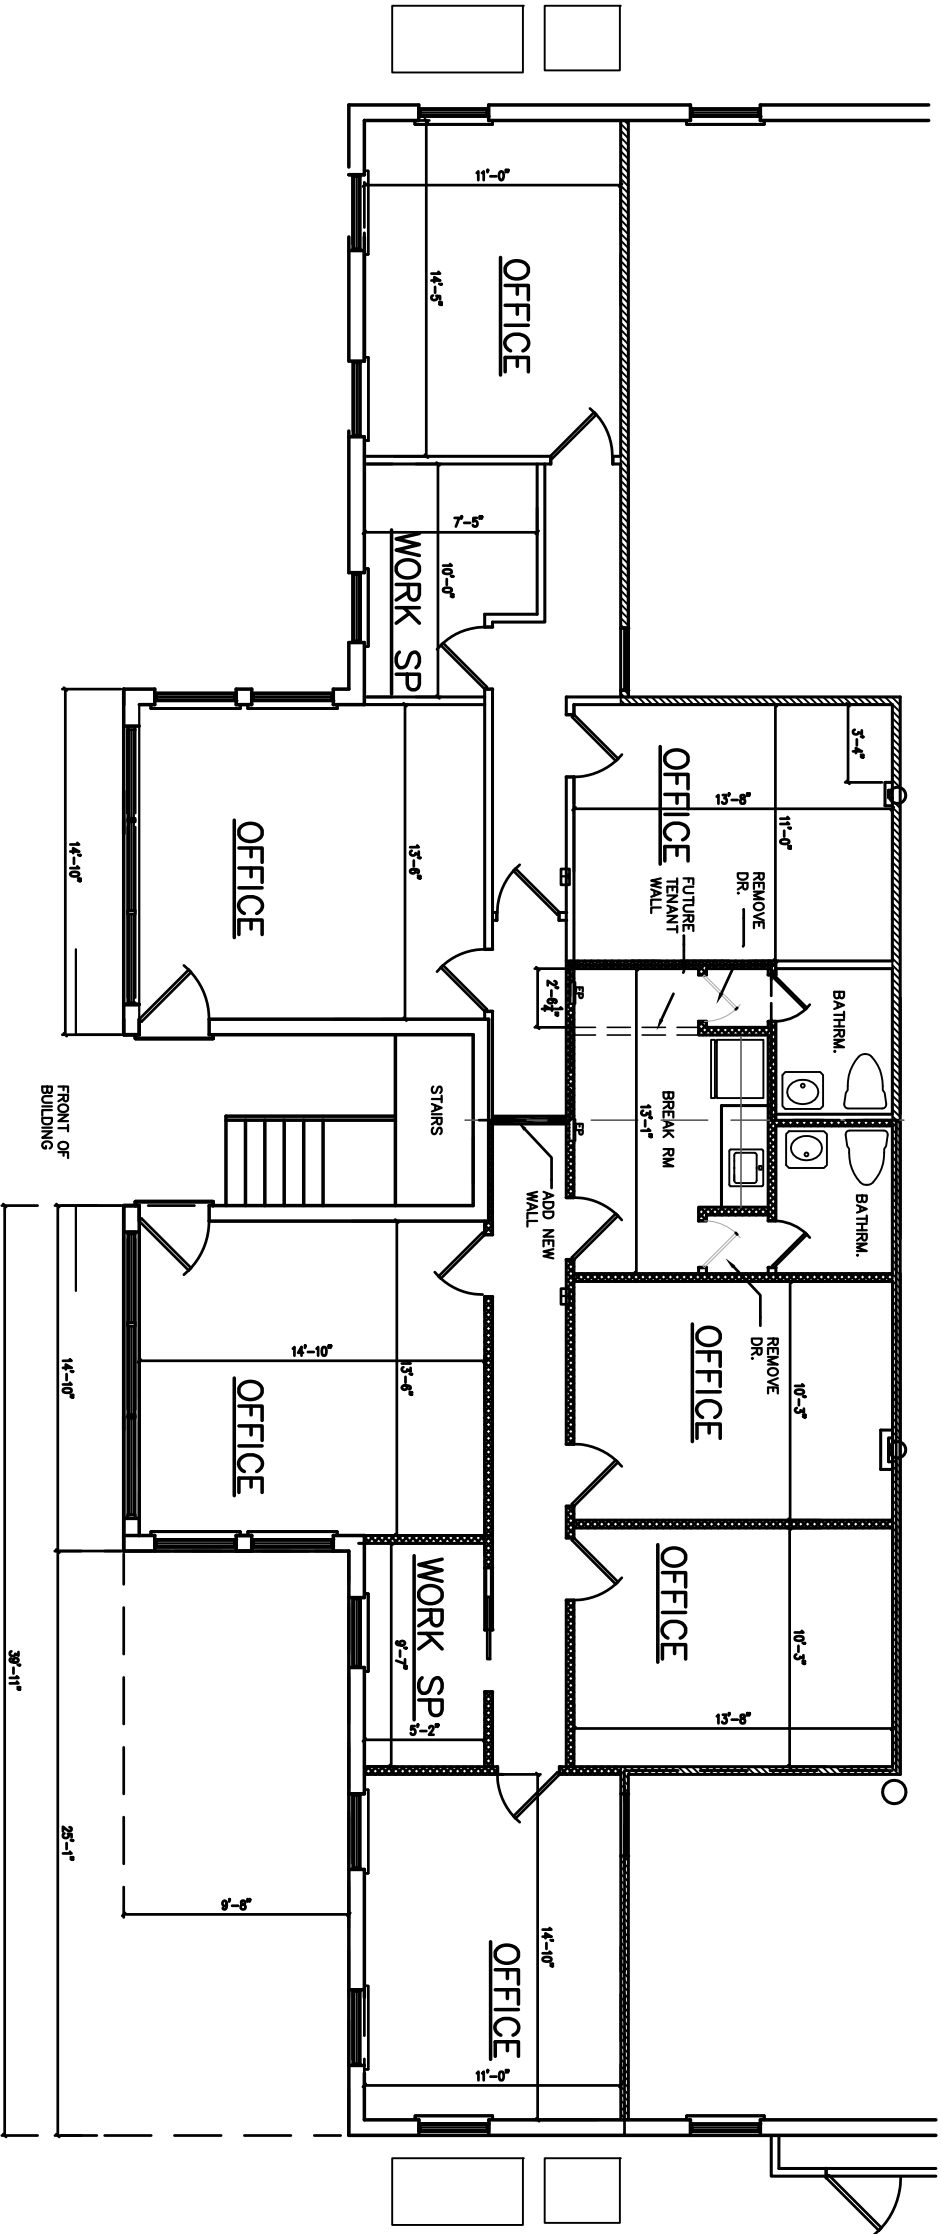

FLOOR PLAN

SCALE: 1/4"=1'-0"

1023 sq. ft.
203 GROSS

SUITES 202 & 203 PLAN

N.T.S.

LEASE PLAN

4020 57th AVE.

GREENACRES FL.