


FRONT ELEVATION

NTS

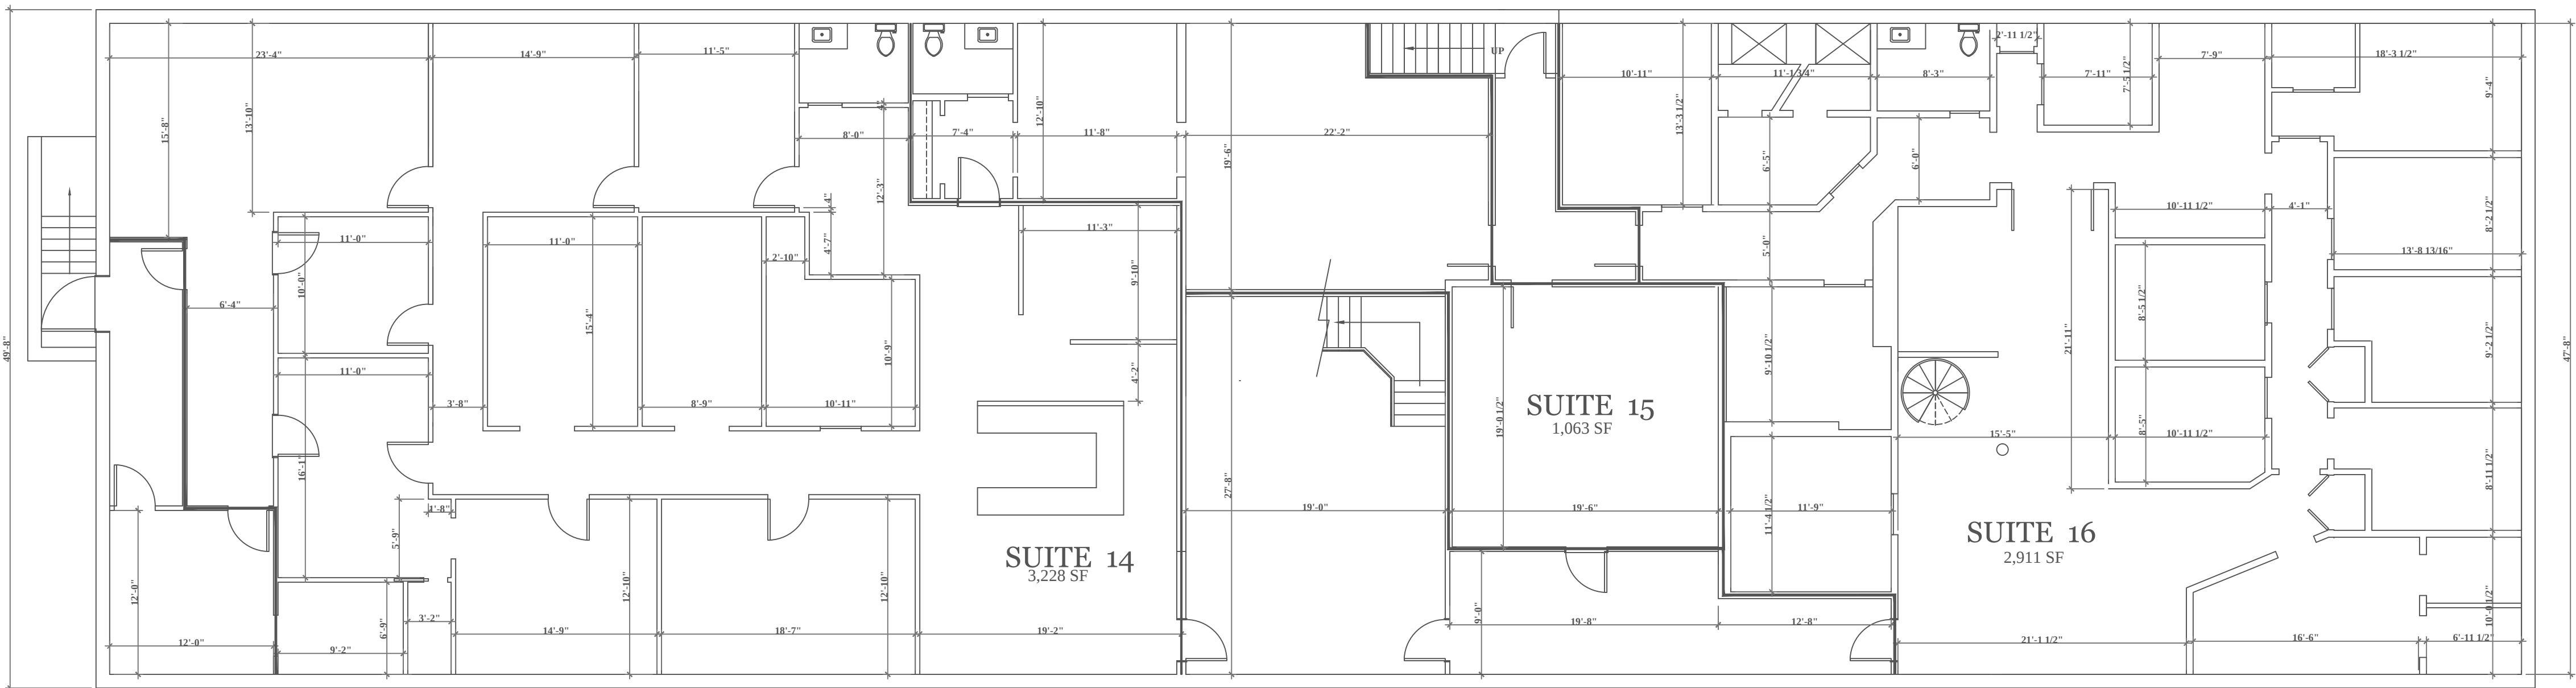

LOWER FLOOR PLAN

COMMON AREA 400 SF



SCALE 10'-0"

NTS

NOTES:

**R.C. Searles Associates**

Exclusive Home Designers
Design / Build

Phone No. (508) 466-3202

17 Glenwood St.
Holden Ma.

NOTICE OF COPYRIGHT
Pursuant to the Federal Copyright Act, these plans whether a preliminary layout or otherwise, are the copyrighted work of R.C. Searles Associates, Inc. and are to be used only for the project and site identified herein. No part of these plans may be reproduced, stored in a retrieval system, or transmitted in any form or by any means, electronic, mechanical, photocopying, recording, or by any information storage and retrieval system, without the prior written permission of R.C. Searles Associates, Inc. Any unauthorized use, including but not limited to, copying, reproducing, or otherwise using these plans for any purpose other than that intended by R.C. Searles Associates, Inc., is prohibited and any violators will be prosecuted to the fullest extent of the law.

PICADILLY PLAZA
490 SHREWSBURY ST.
WORCESTER, MA

FRONT ELEVATION
LOWER FLOOR PLAN

PP 01.10.23

DATE: 3/22/23


SCALE: AS NOTED

DRAWN BY: RWS

CHECKED BY: RCS


Sheet 1 OF 2

1

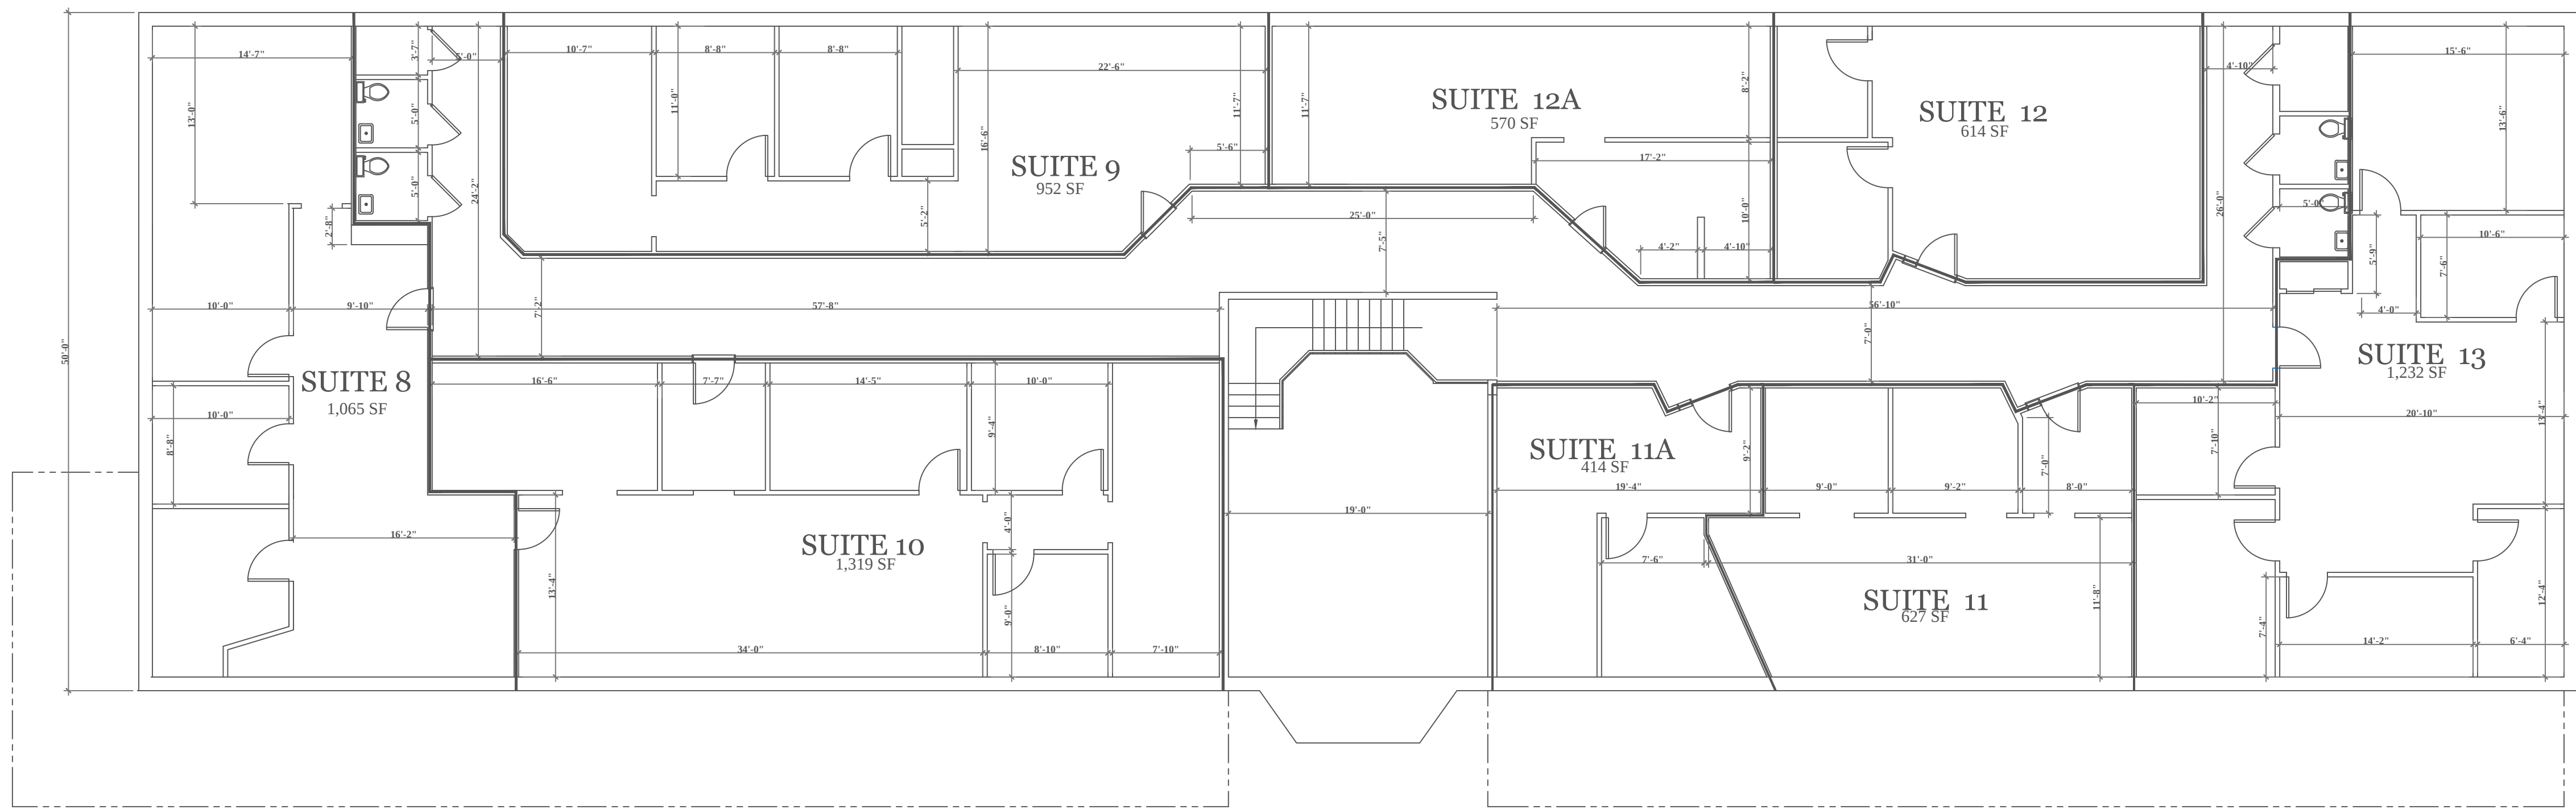

SECOND FLOOR PLAN

COMMON AREA 2,079 SF

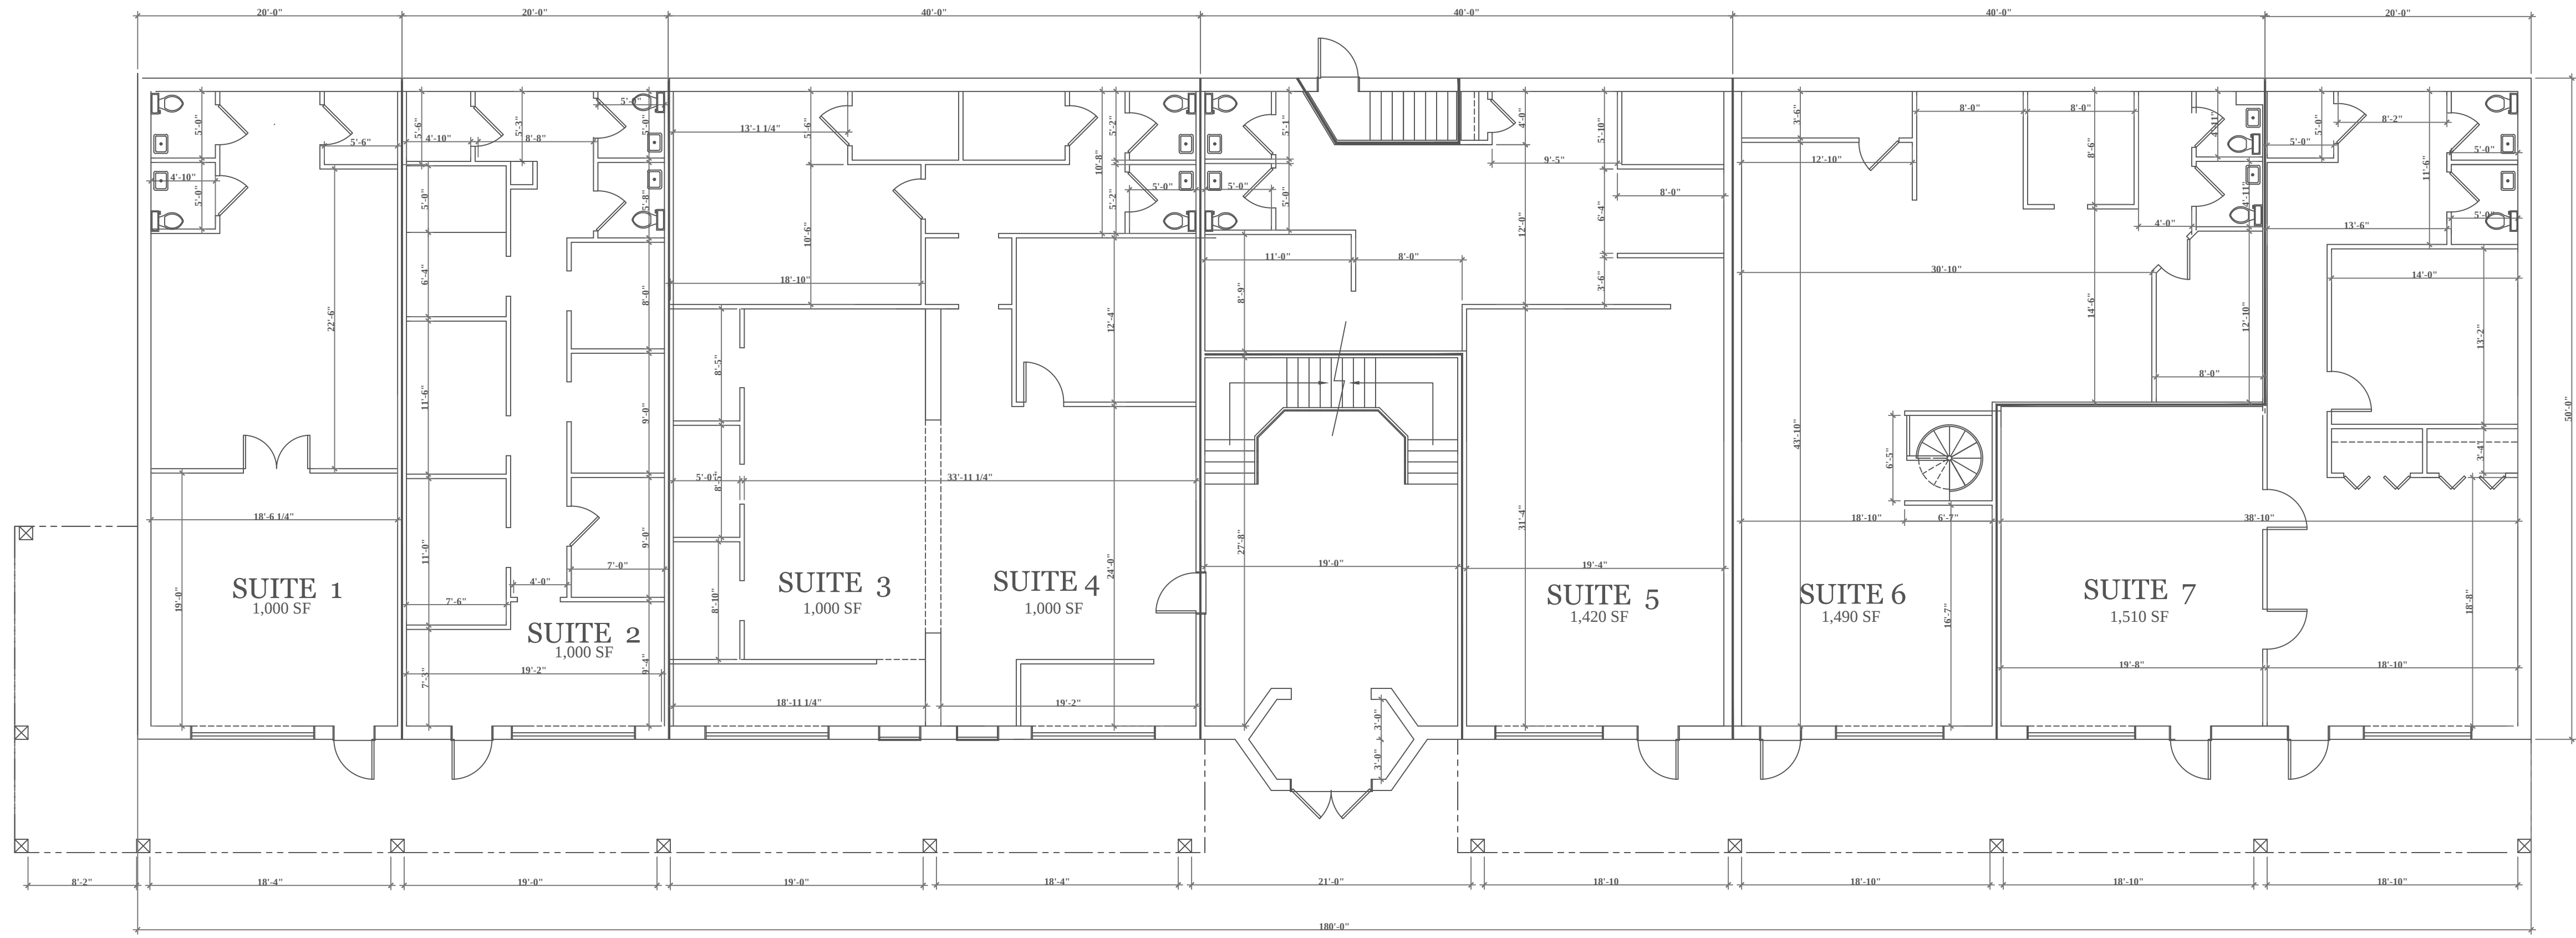

FIRST FLOOR PLAN

COMMON AREA 664 SF



NOTES:

R.C. Searles Associates
Exclusive Home Designers
Design / Build
Phone No. 17 Glenwood St.
(508) 466-3202 Holden Ma.

NOTICE OF COPYRIGHT
Pursuant to the Federal Copyright Act, these plans whether a preliminary layout or final design, are the property of R.C. Searles Associates, Inc. and are hereby reserved. No part of these plans may be reproduced, stored in a retrieval system, or transmitted in any form or by any means, electronic, mechanical, photocopying, recording, or by any information storage and retrieval system, without the prior written permission of R.C. Searles Associates, Inc. These plans may be used only once, unless a signed written agreement between this office and client is approved. Any re-drawing, tracing, reproduction, re-use or formation of derivative work is expressly prohibited and any violators will be prosecuted to the fullest extent of the law.

PICADILLY PLAZA
490 SHREWSBURY ST.
WORCESTER, MA

FIRST & SECOND
FLOOR PLANS

PP 01.10.23

DATE: 3/22/23

SCALE: AS NOTED

DRAWN BY: RWS

CHECKED BY: RCS

Sheet 2 OF 2

2