





**EAST ELEVATION** SCALE: 1/8"=1'-0"

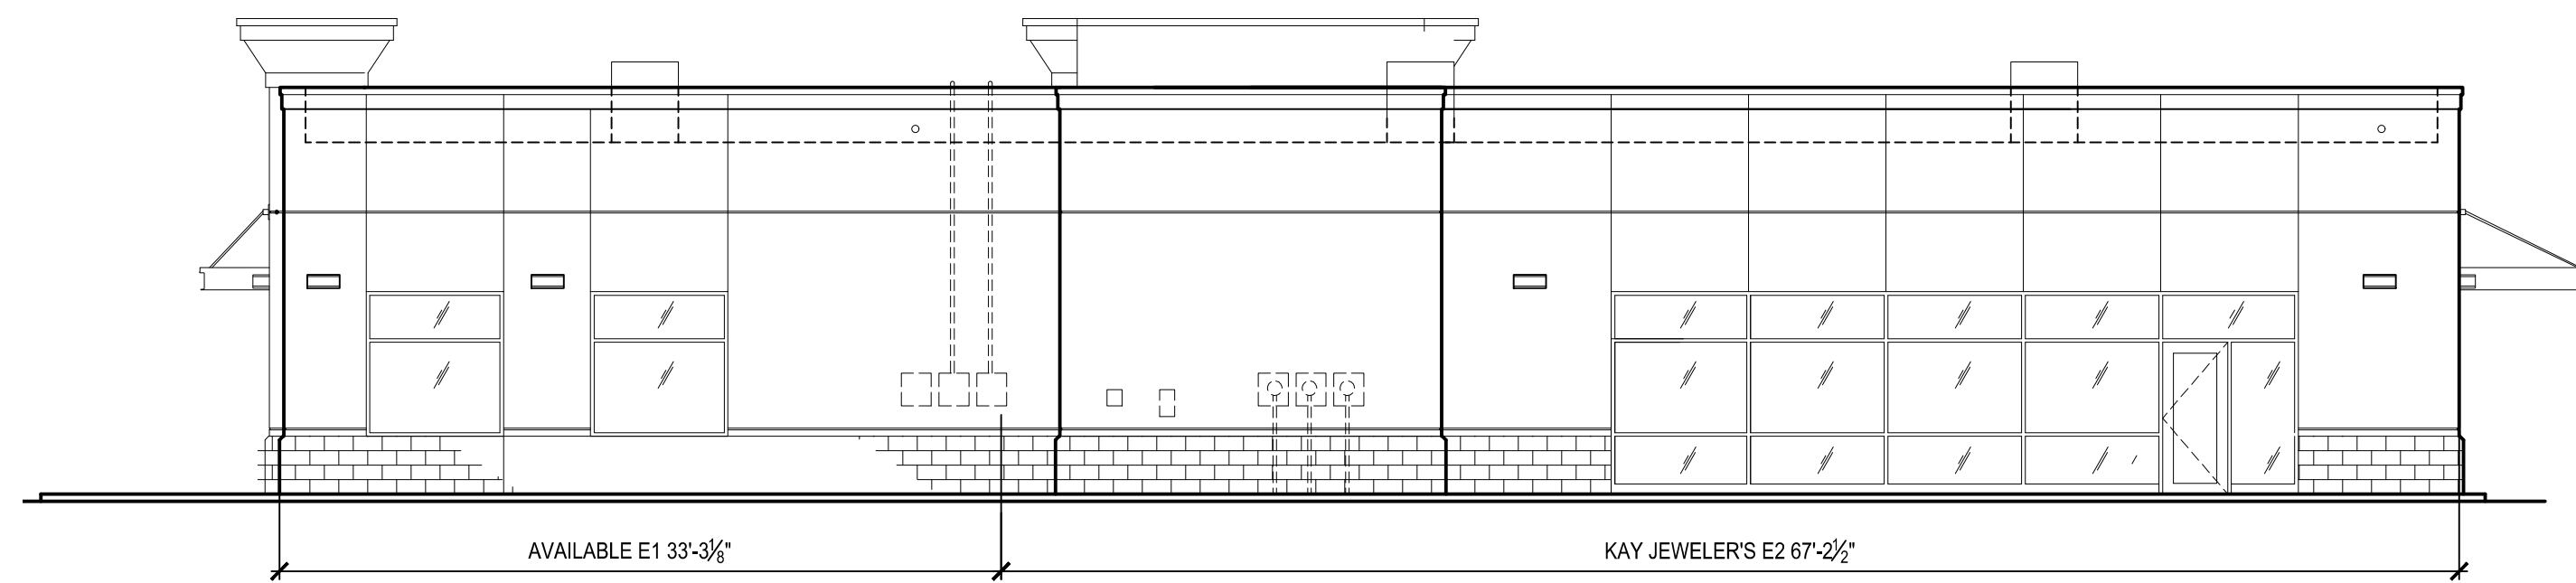

**SOUTH ELEVATION** SCALE: 1/8"=1'-0"

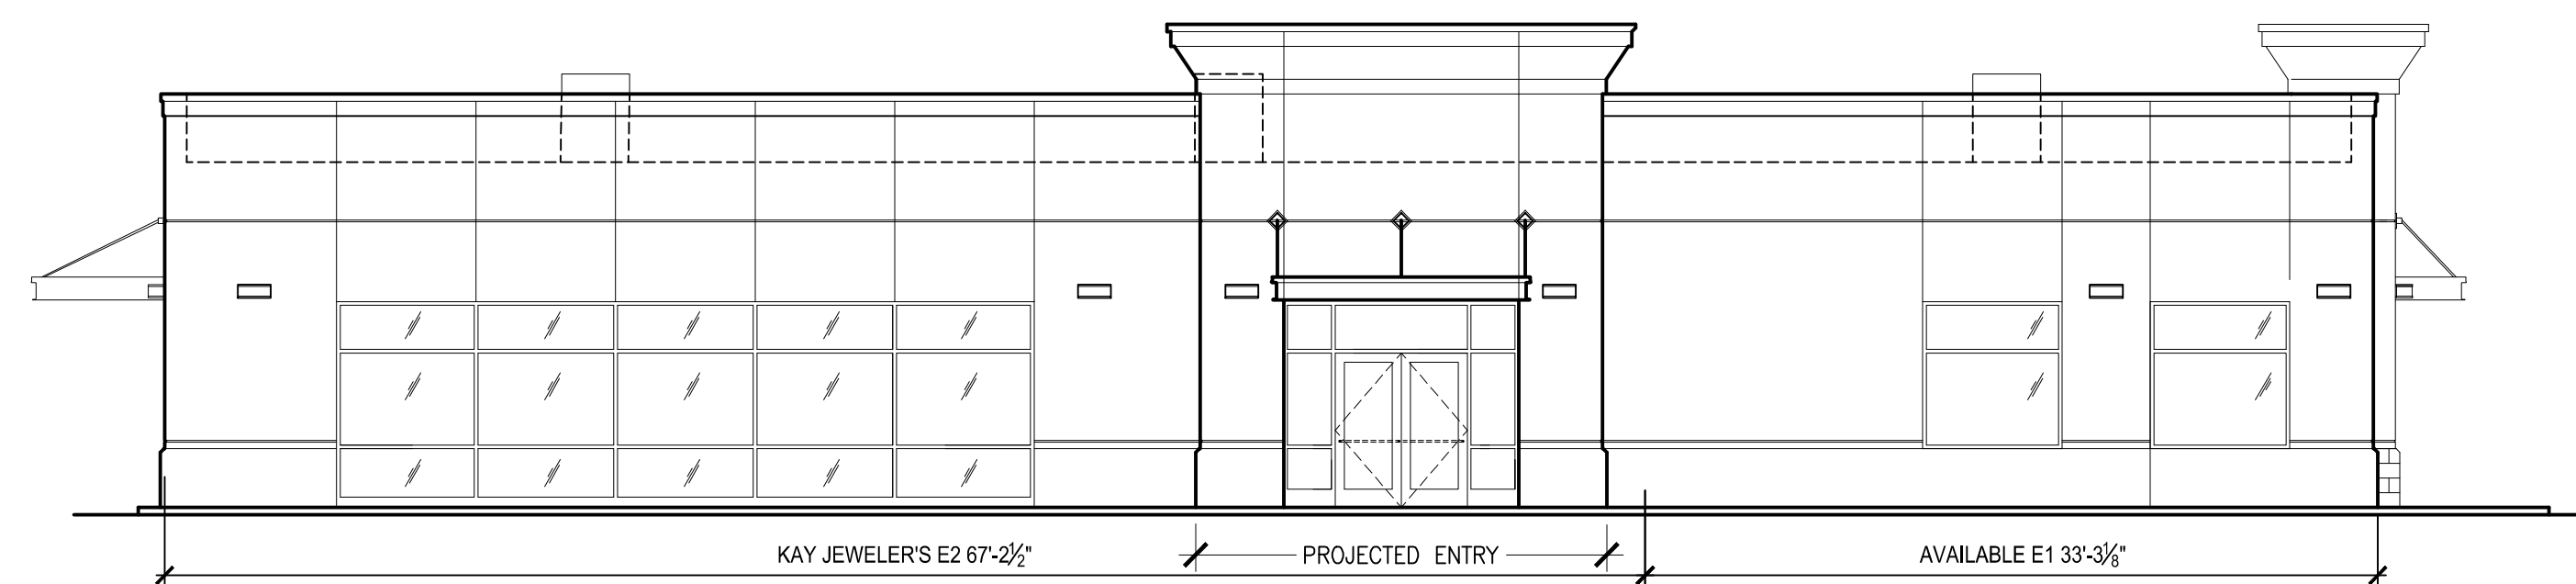

**NORTH ELEVATION** SCALE: 1/8"=1'-0"

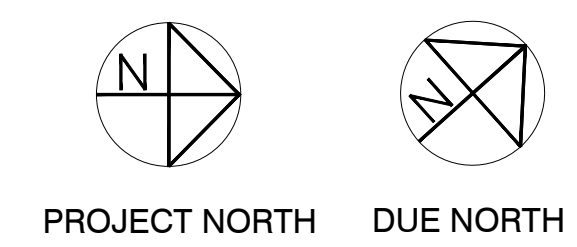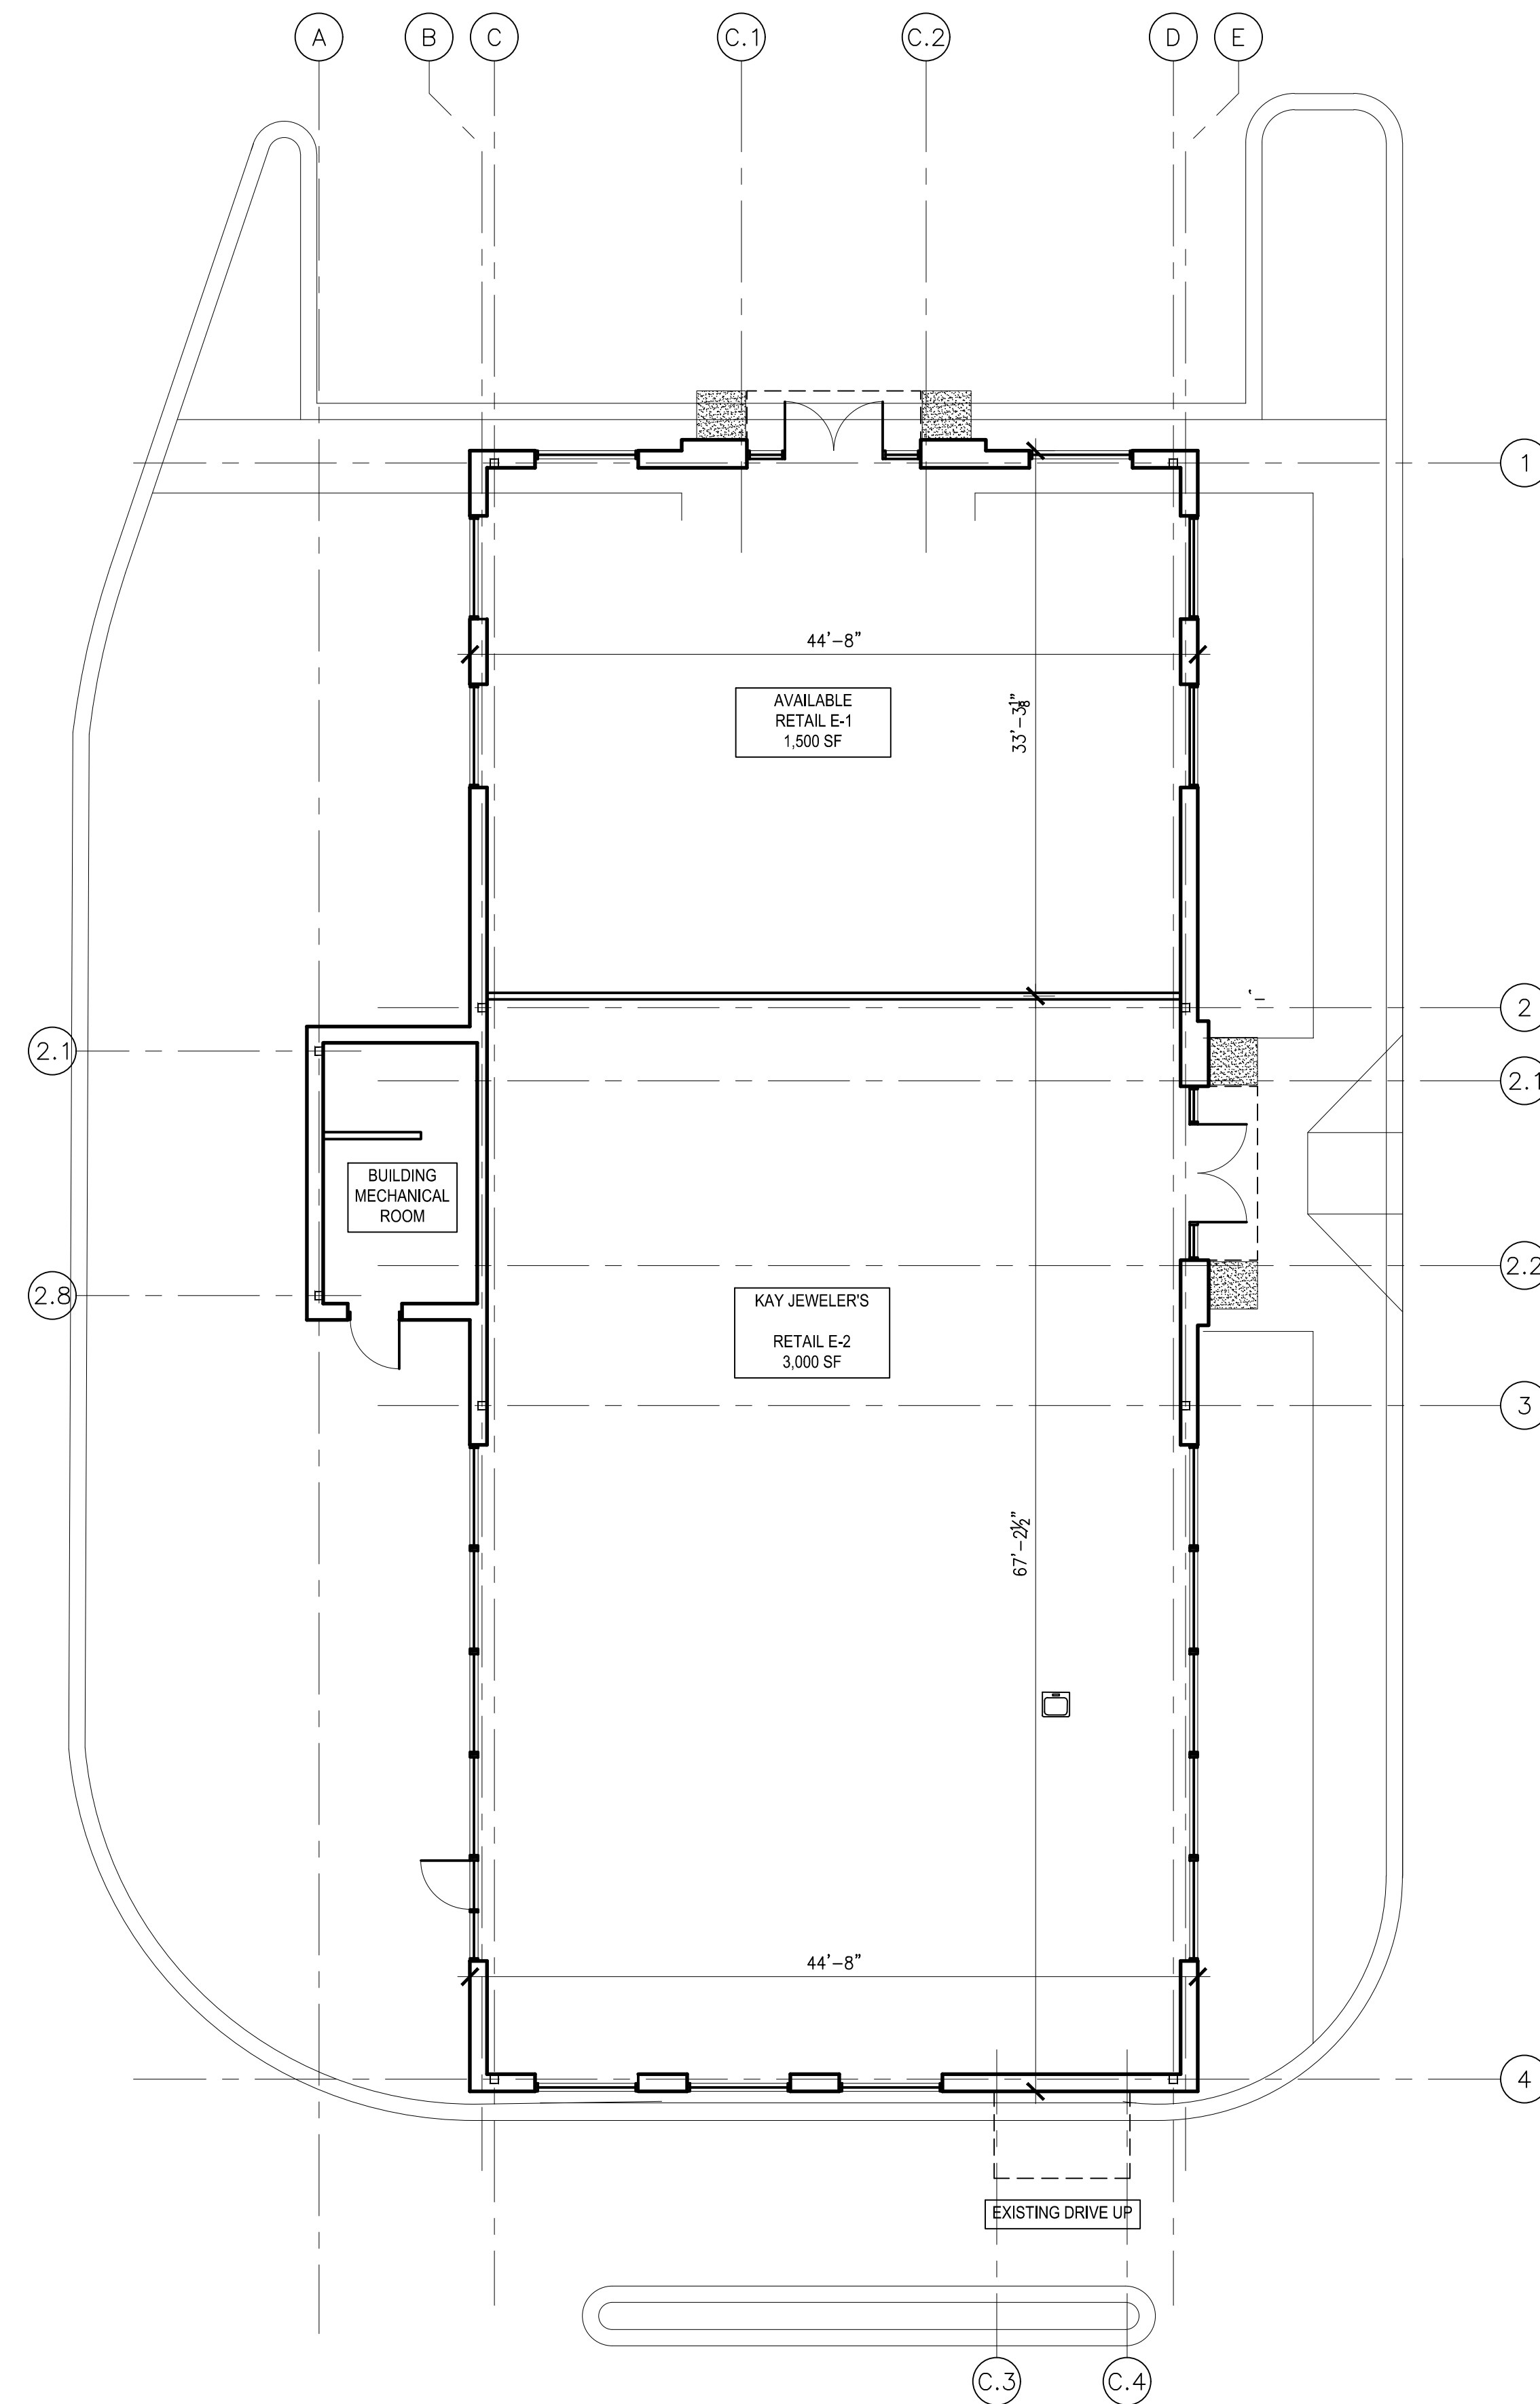

**COR**  
**COMPANIES**  
 540 TOWNE DRIVE  
 FAYETTEVILLE, NEW YORK 13066  
 TEL 315.663.2100 FAX 315.666.2109

**NOT FOR  
 CONSTRUCTION**

No.	Revision/Issue	Date

Tenant/Owner Logo

Project Name and Address  
**AVAILABLE  
 BUILDING E**  
 WATERTOWN TOWNE CENTER  
 WATERTOWN, NEW YORK

Date  
 5.17.2022

Sheet  
**LOD**