

REGISTRATION:

**EXISTING
CONDITIONS AT
STOREROOM
#1**

GREENSBURG
SHOPPING CENTER
EAST PITTSBURGH ST.
GREENSBURG, PA 15601

THIS DRAWING IS THE PROPERTY OF
DUNN AND ASSOCIATES, INC. WHO
CLAIMS PROPRIETARY RIGHTS IN THE
MATERIAL DISCLOSED. IT IS ISSUED
IN CONFIDENCE FOR DESIGN AND/OR
CONSTRUCTION INFORMATION ONLY
AND MAY NOT BE COPIED WITHOUT
SPECIFIC WRITTEN PERMISSION FROM
DUNN AND ASSOCIATES, INC.

REVISIONS:


PROJECT NUMBER 1125
DATE SEPTEMBER 9, 2024
DRAWN BY REB
FILE greensburg/#4/ax101-exist

DRAWING TITLE:

EXISTING
PLANS


DRAWING NUMBER:

AX1.1
SHEET 1 OF 1

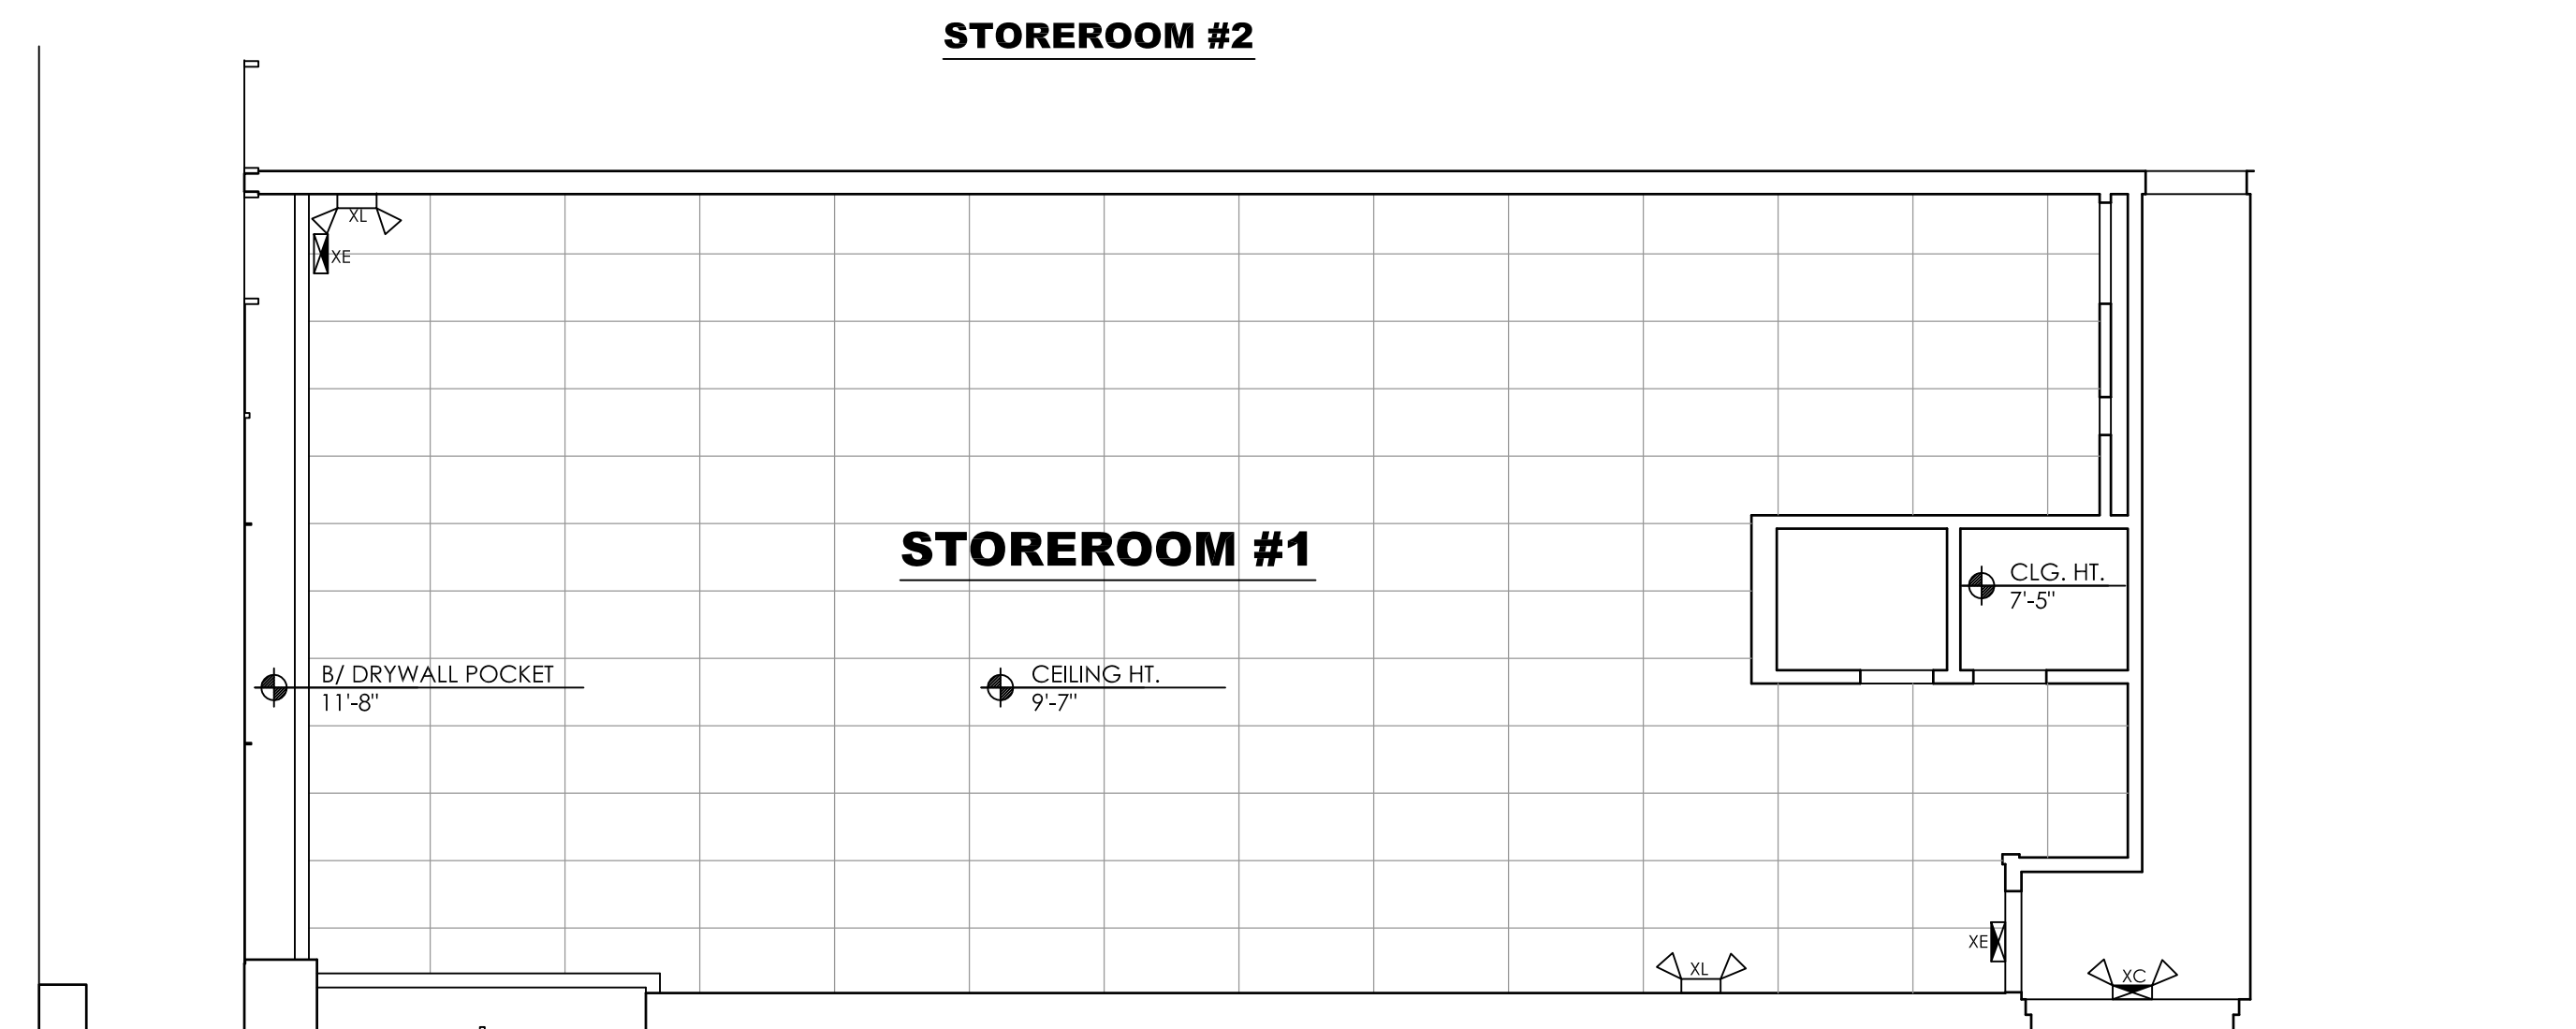

EXISTING REFLECTED CEILING PLAN

SCALE: 3/16"=1'-0"

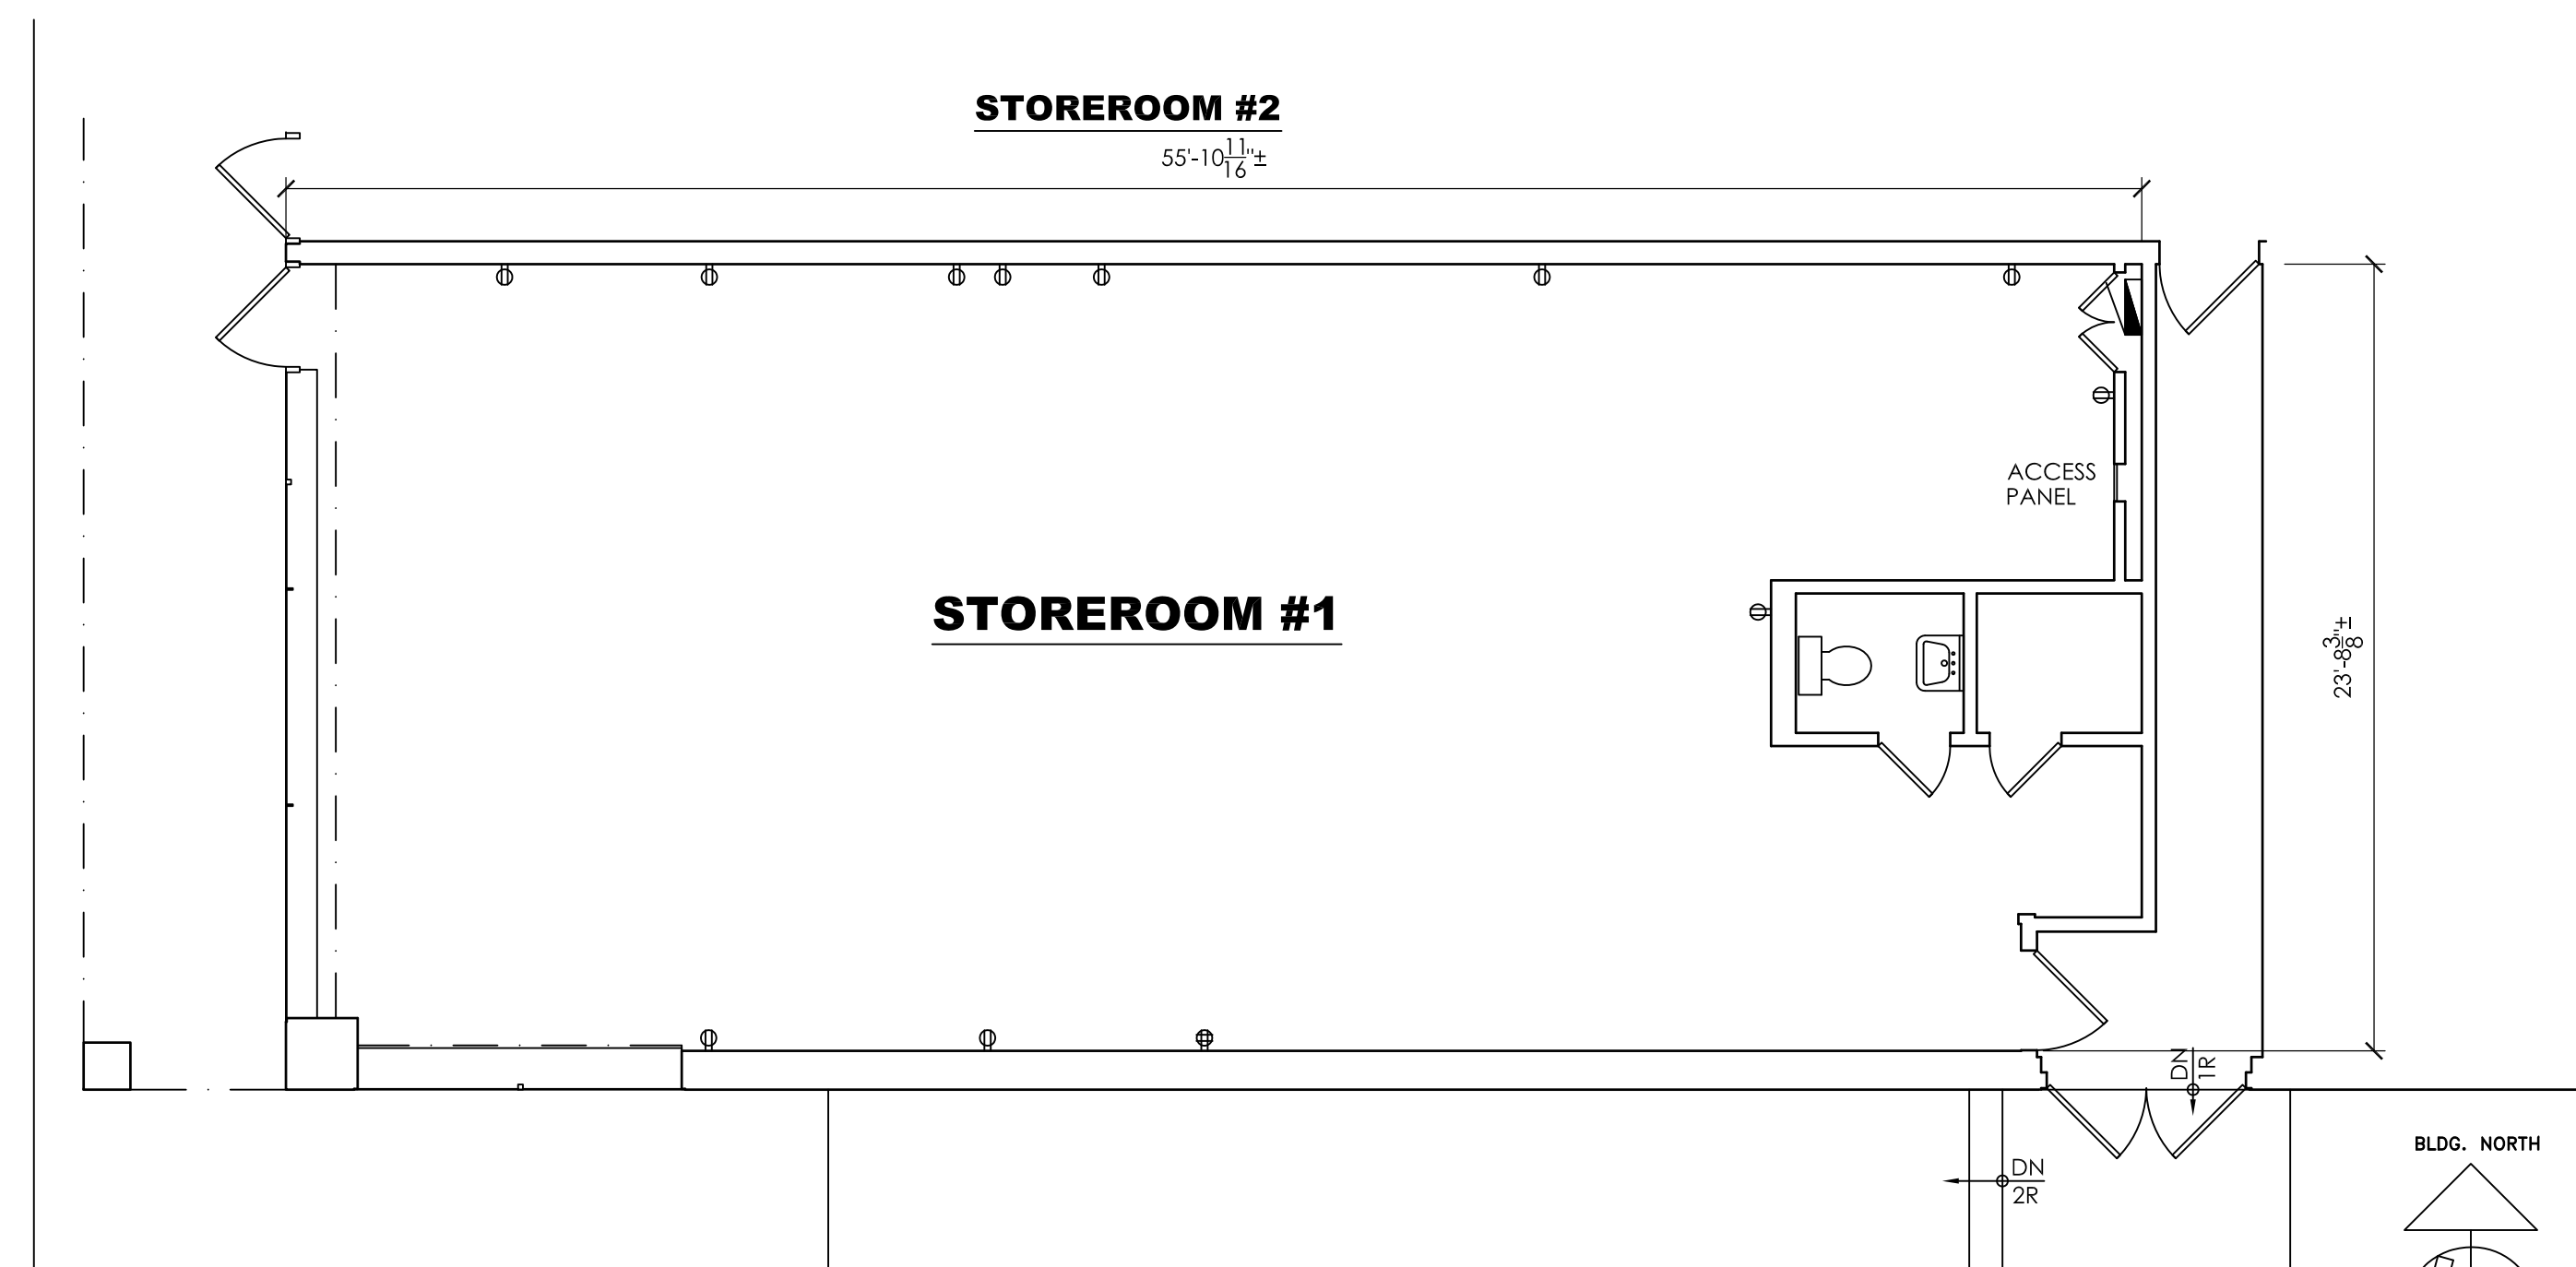

EXISTING FLOOR PLAN

SCALE: 3/16"=1'-0"

0 5 10 20 FEET