




Second Floor Plan



First Floor Plan

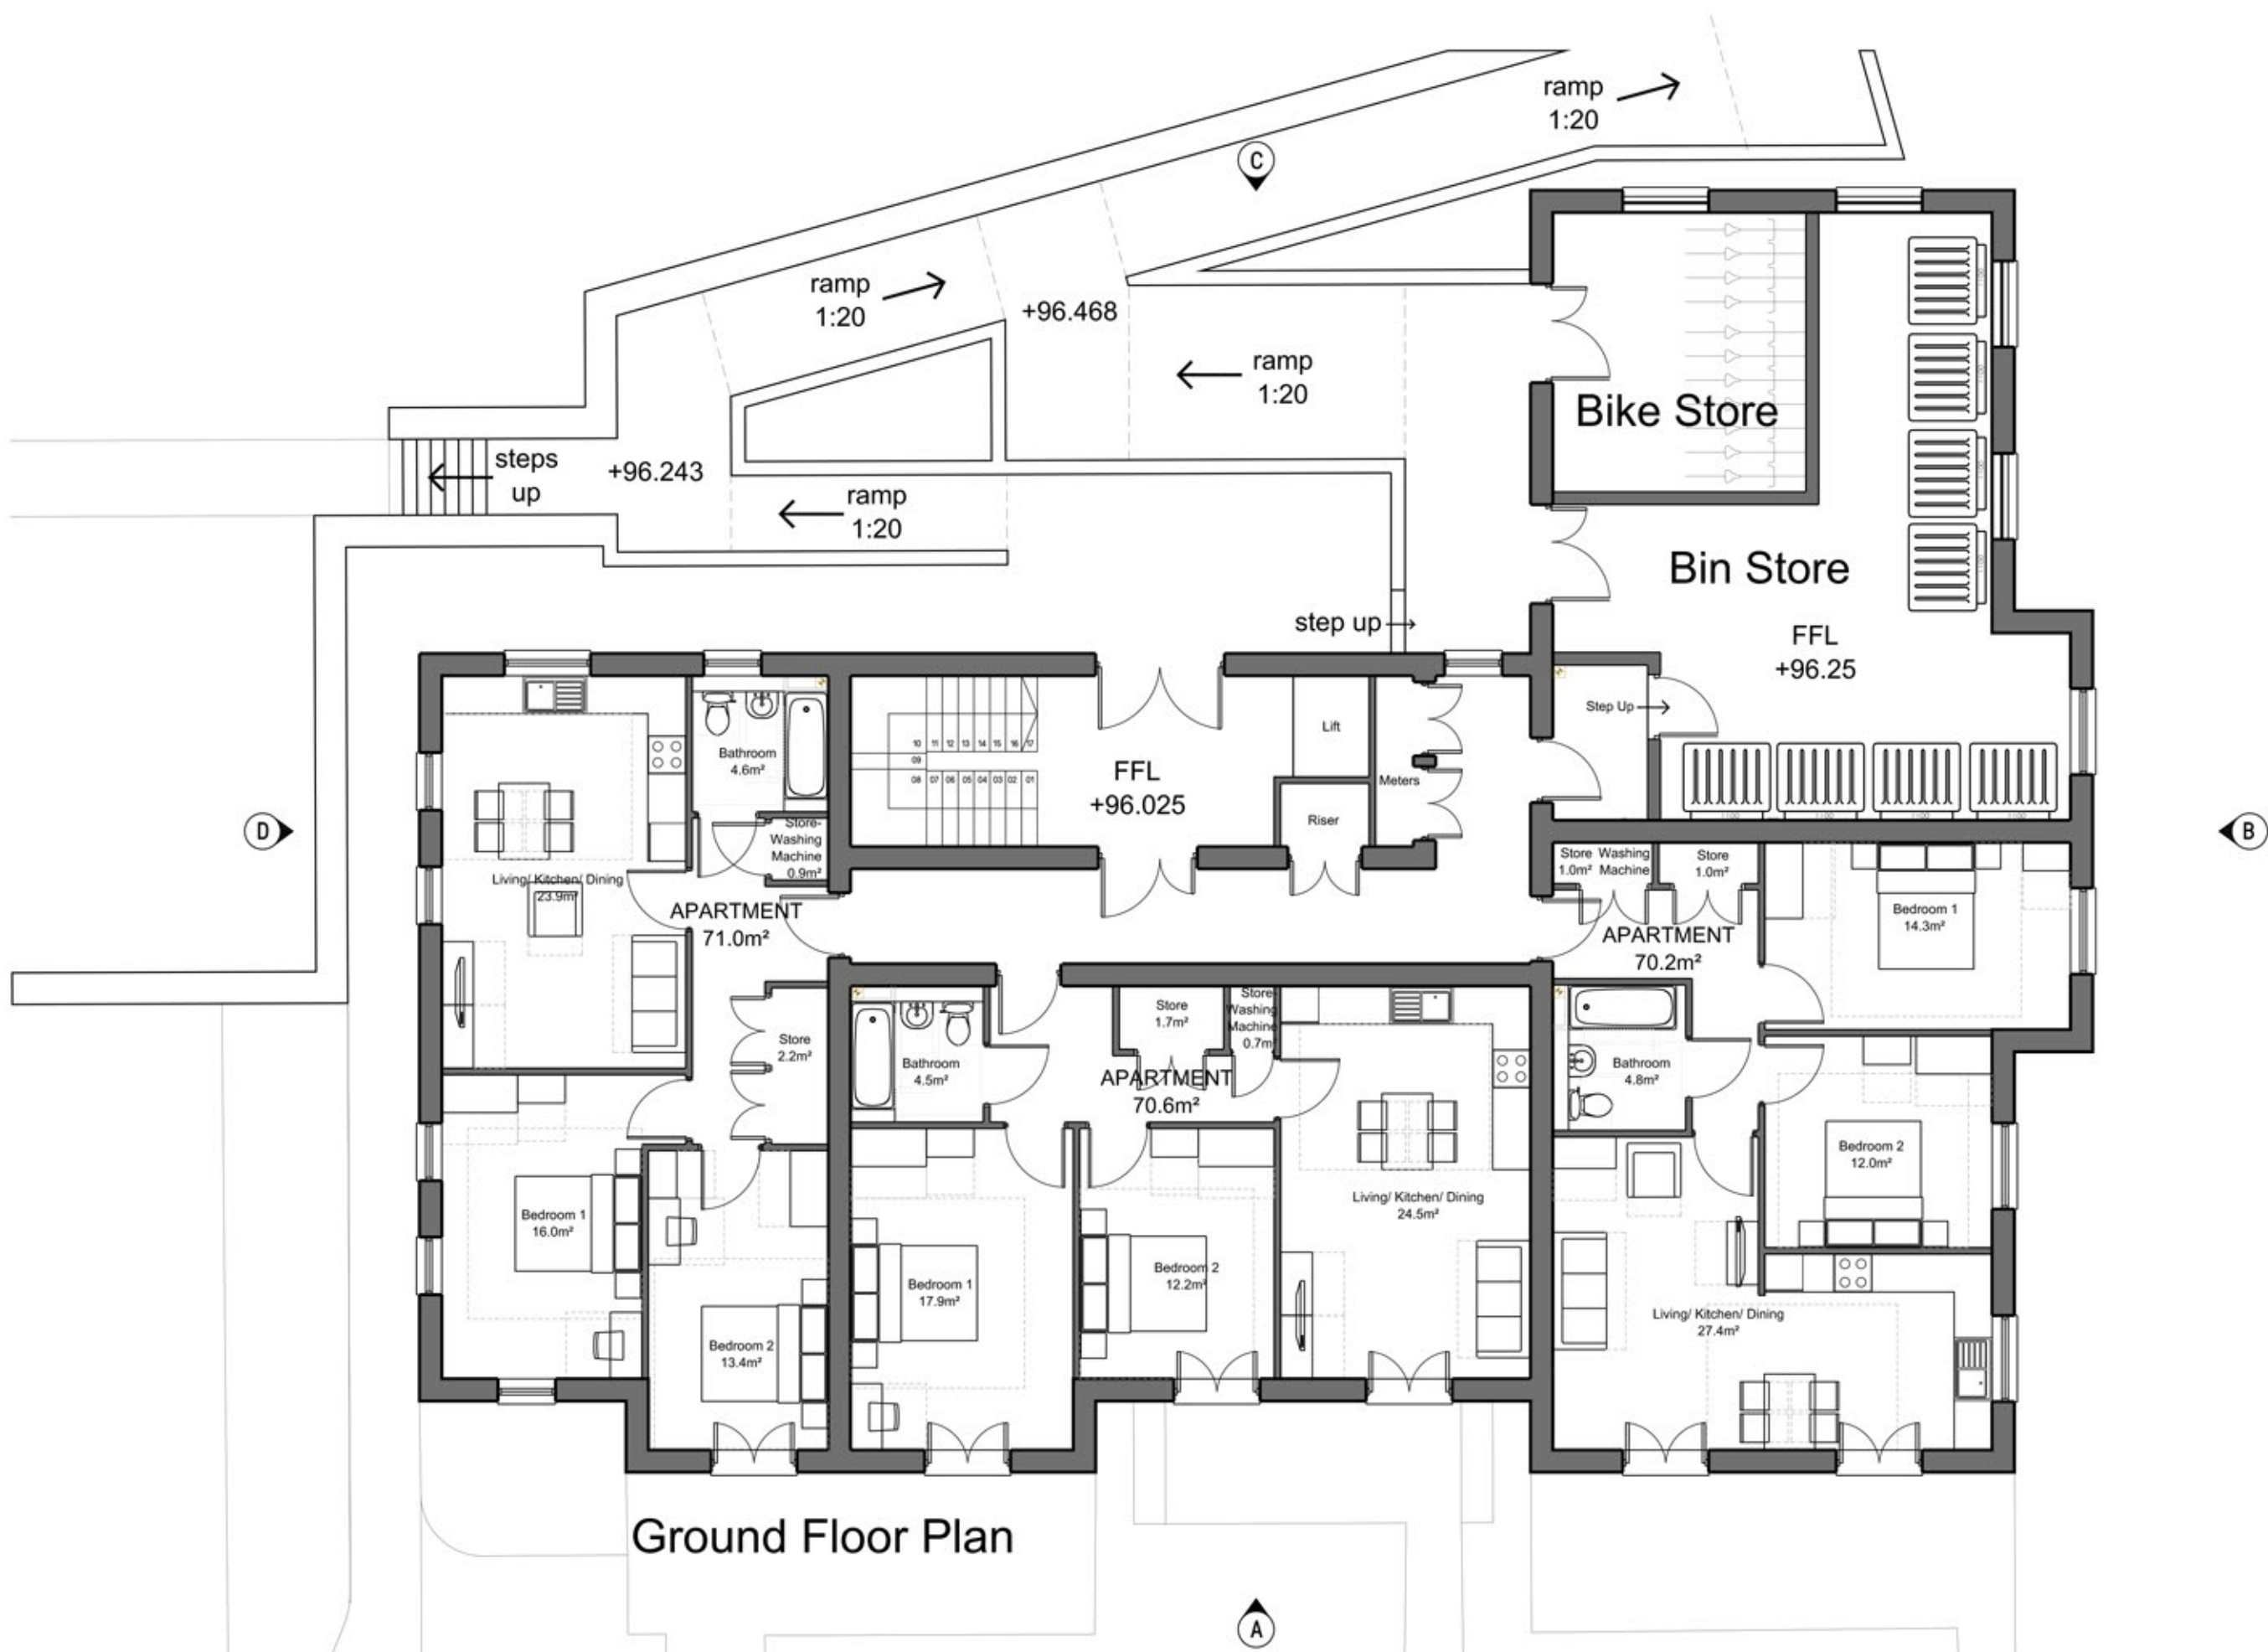

Ground Floor Plan

Notes
- Copyright in this drawing remains the property of BM3 Architecture Limited.
- Do not scale this drawing.
- Work to figured dimensions only.
- Contractors and consultants are to advise BM3 Architecture Limited of any discrepancies.

Revision
A. Drawing updated following comments received from Sanctuary on 08.08.19.
B. Internal doors widened following planning comments 03.12.19
C. Bin store / bike store amended.
D. External ramp shown, minor internal amendments.

Date
15.08.19
10.12.19
10.09.20
21.12.20

By
CB
KZ
HR

Chkd
KZ
IF
IF

Project
SOUTHAM ROAD
BANBURY

Drawing
Private Apartment Block
Floor Plans

Client

Scale 1:100@A1 Dated July 2019 Job No. 70693 Drawing No. D202 Drawn by KZ Checked KZ C/Sb Element PLANNING Revision D

Birmingham Office 28 Pickford Street, Digbeth, Birmingham, B5 5QH T. 0121 633 0000 F. 0121 633 0300 E. design@bm3.co.uk

BM3