


1 **PARTIAL THIRD FLOOR DEMOLITION PLAN SUITE 311**
SCALE: 1/8" = 1'-0"

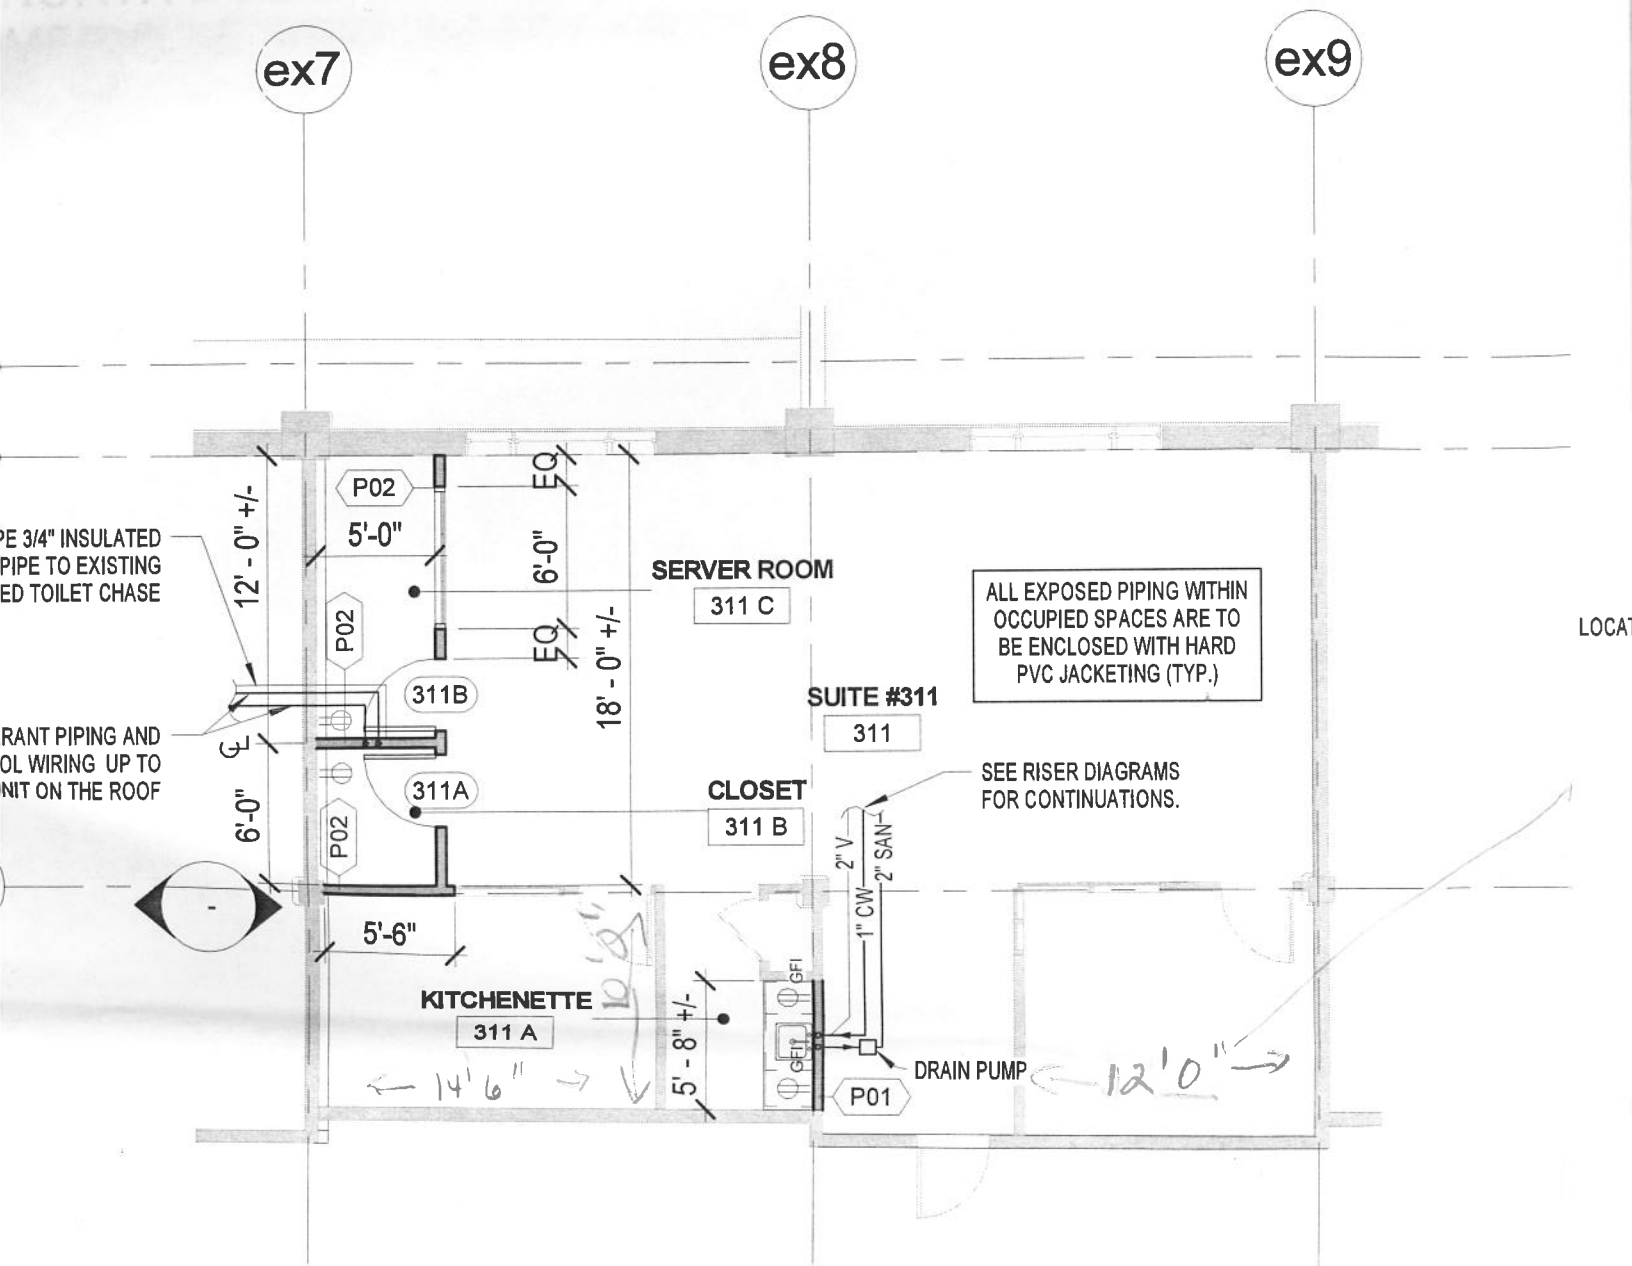

2 **PARTIAL THIRD FLOOR PLAN SUITE 311**
SCALE: 1/8" = 1'-0"