




UNIVERSITY OFFICE PLAZA II - HAMILTON TOWNSHIP, N.J.

3705 QUAKERBRIDGE ROAD

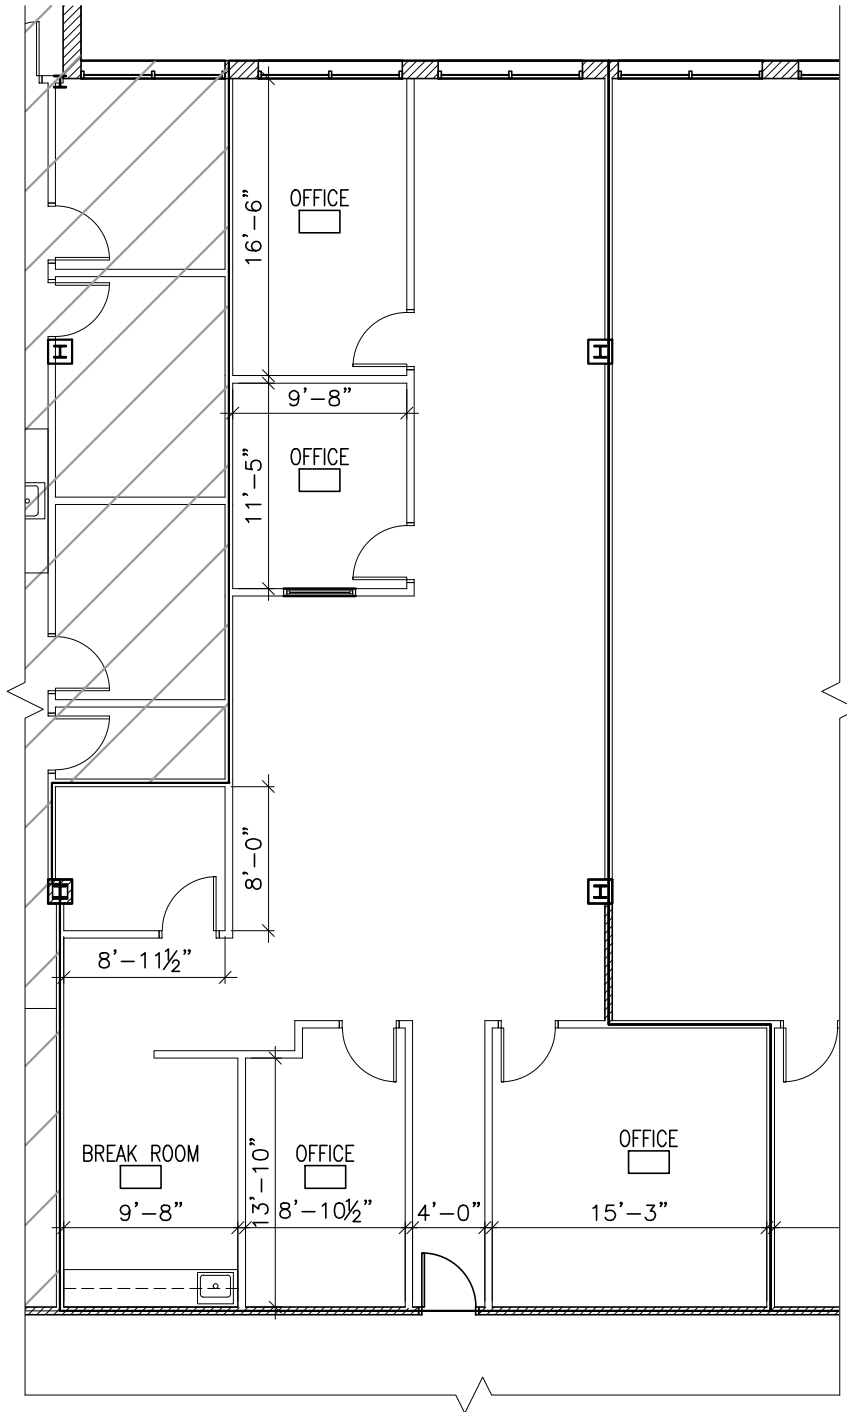

 FLOOR PLAN - SUITE 104 (2,149 sf)  
3/32" = 1'-0"

0 5'-4" 10'-8" 21'-4"  
  
SCALE: 3/32" = 1'-0"