

1 CELLAR PLAN  
SCALE: 1/4"=1'-0"

**LEWIS ELIEZER GARFINKEL, R.A.**  
ARCHITECT  
N.Y. REG. NO. 025123 2919 AVENUE J  
BROOKLYN, NEW YORK 11210  
TEL. 718-951-6551

REVISIONS:

PROJECT:  
**NEW BUILDING**  
703 MIDWOOD STREET  
BROOKLYN, NY

**CELLAR FLOOR PLAN**


DOB NOW:  
**B08001298-P3**

SEAL & SIGNATURE	DATE: 6/10/22
	PROJECT No. 22-006
	DRAWING BY: qmp
	CHK BY: LG
	DWG No.
	<b>A-100.01</b>
	DWG SCALE: AS NOTED
	12 OF 31

FILE NAME: S:\Drawings\22-006 RealEstate\Info\22-006 RealEstate SF PLANS\_7-23-24 PLOT DATE: 7/29/2024 10:26:40 AM



FILE NAME: S:\Drawings\22\22-006 LianReal Estate Info\22-006 REAL ESTATE SF PLANS\_7-23-24  
PLOT DATE: 7/29/2024 10:26:42 AM

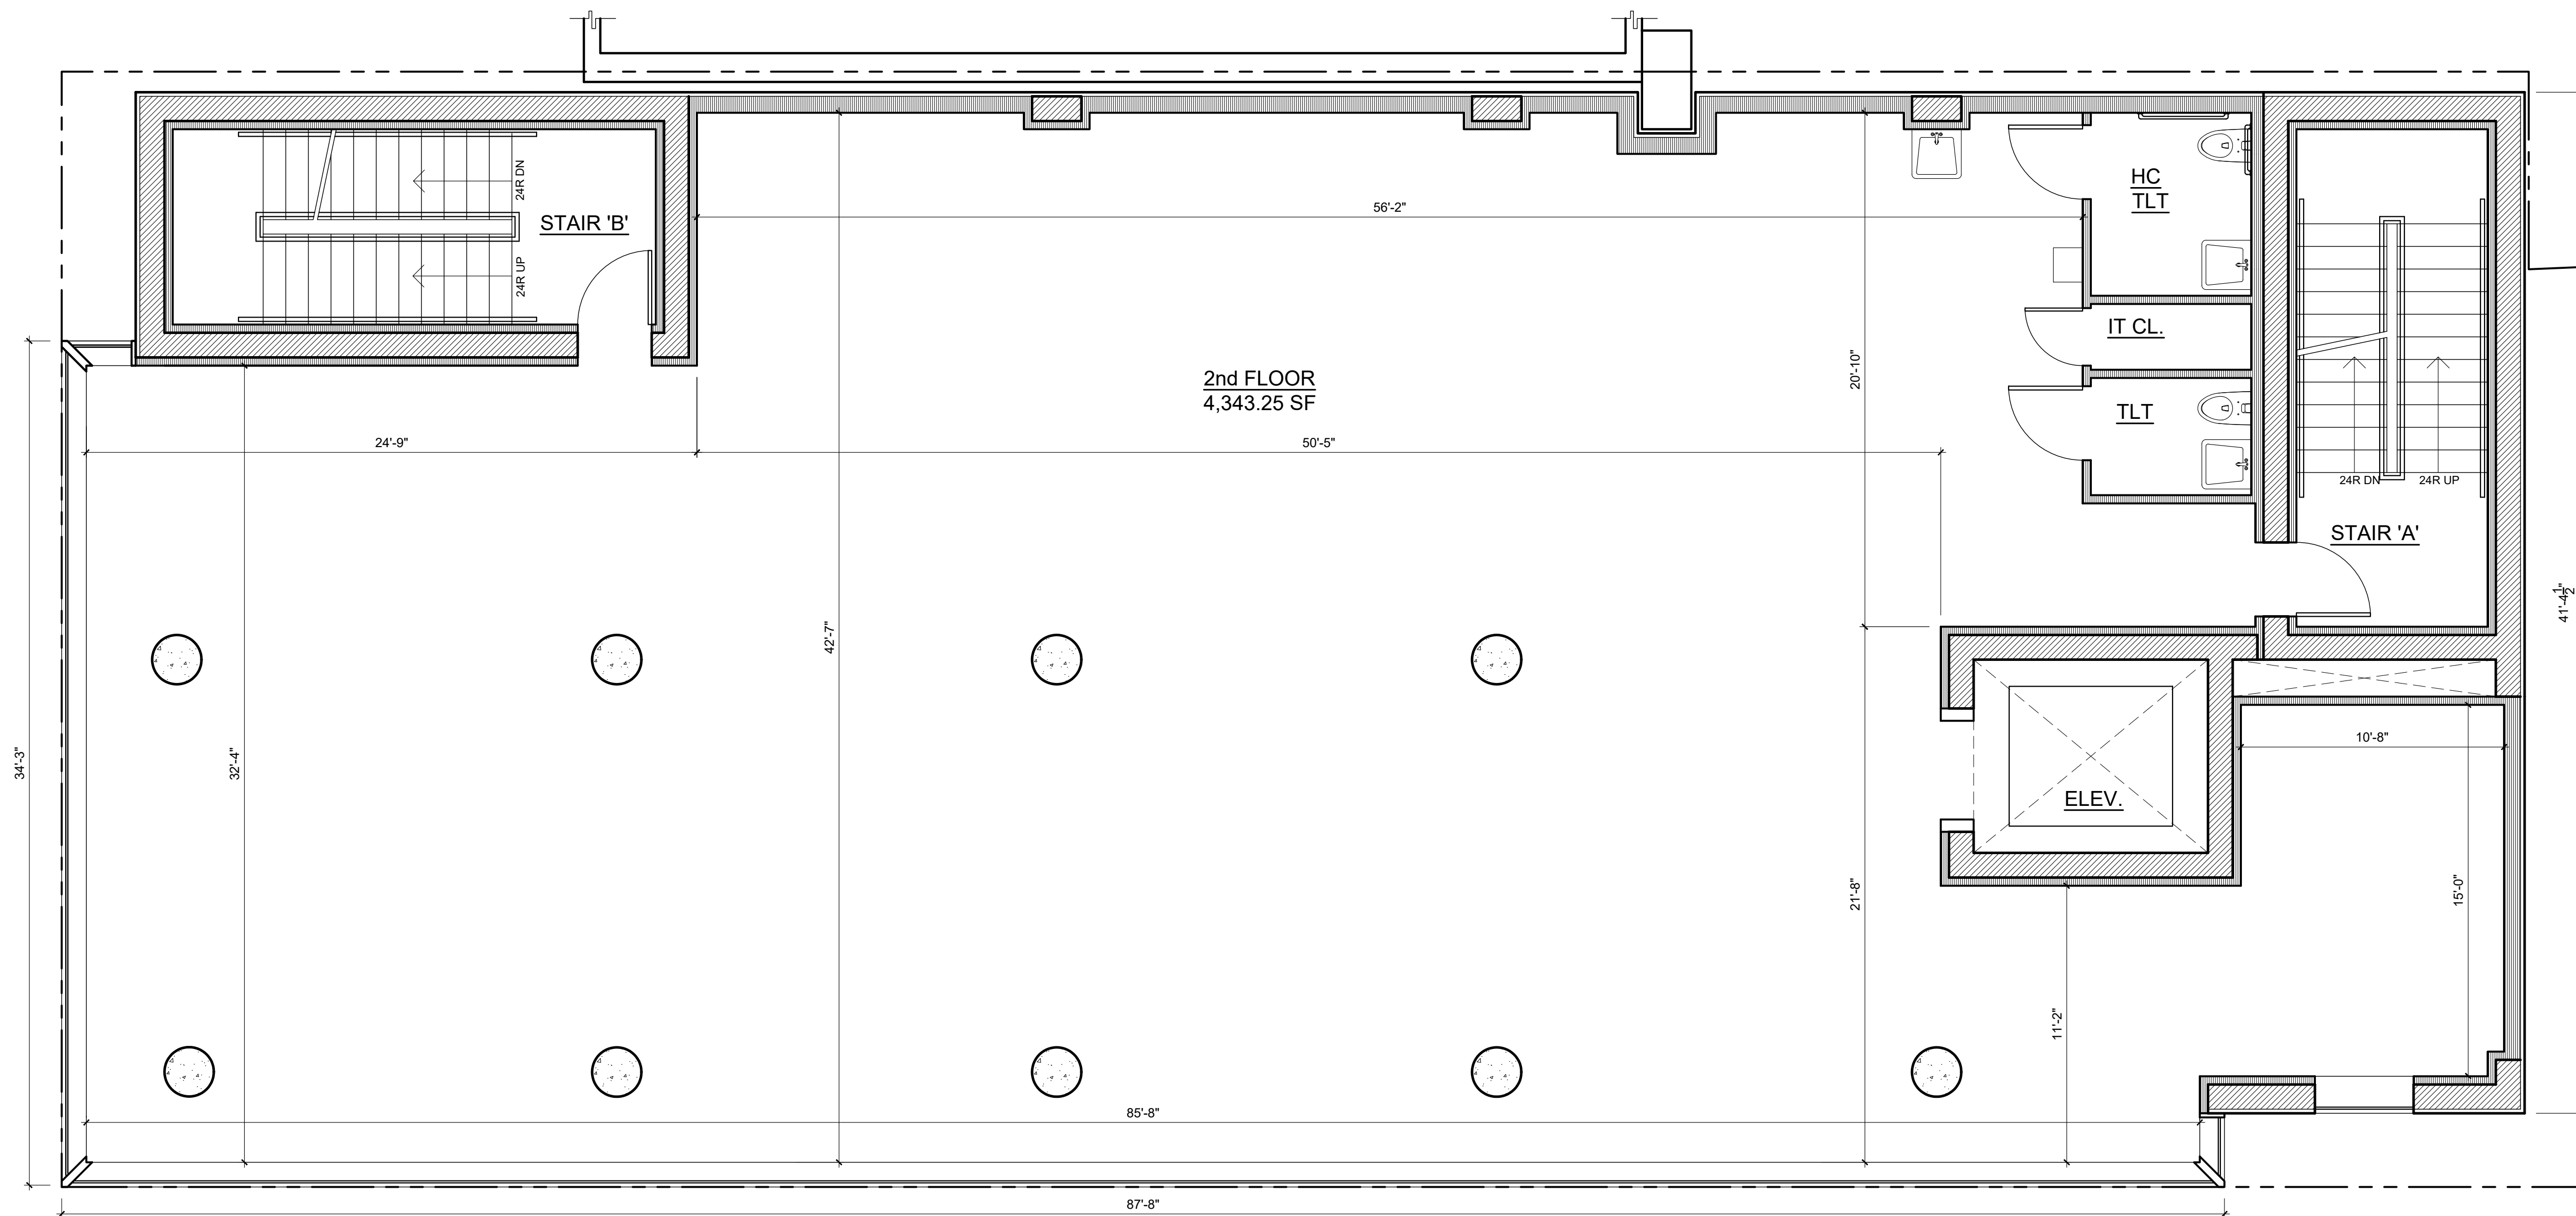

1 SECOND FLOOR PLAN  
SCALE: 1/4"=1'-0"

**LEWIS ELIEZER GARFINKEL, R.A.**  
ARCHITECT  
N.Y. REG. NO. 025123  
2919 AVENUE J  
BROOKLYN, NEW YORK 11210  
TEL. 718-951-6551

REVISIONS:

PROJECT:  
**NEW BUILDING**  
703 MIDWOOD STREET  
BROOKLYN, NY


**SECOND FLOOR PLAN**

DOB NOW:  
**B08001298-P3**

SEAL & SIGNATURE  
DATE: 6/10/22  
PROJECT No. 22-006  
DRAWING BY: qmp  
CHK BY: LG  
DWG No.  
**A-102.01**  
DWG SCALE: AS NOTED  
14 OF 31



FILE NAME: S:\Drawings\22-006 LianReal Estate Info\22-006 REAL ESTATE SF PLANS\_7-23-24  
PLOT DATE: 7/29/2024 10:26:44 AM

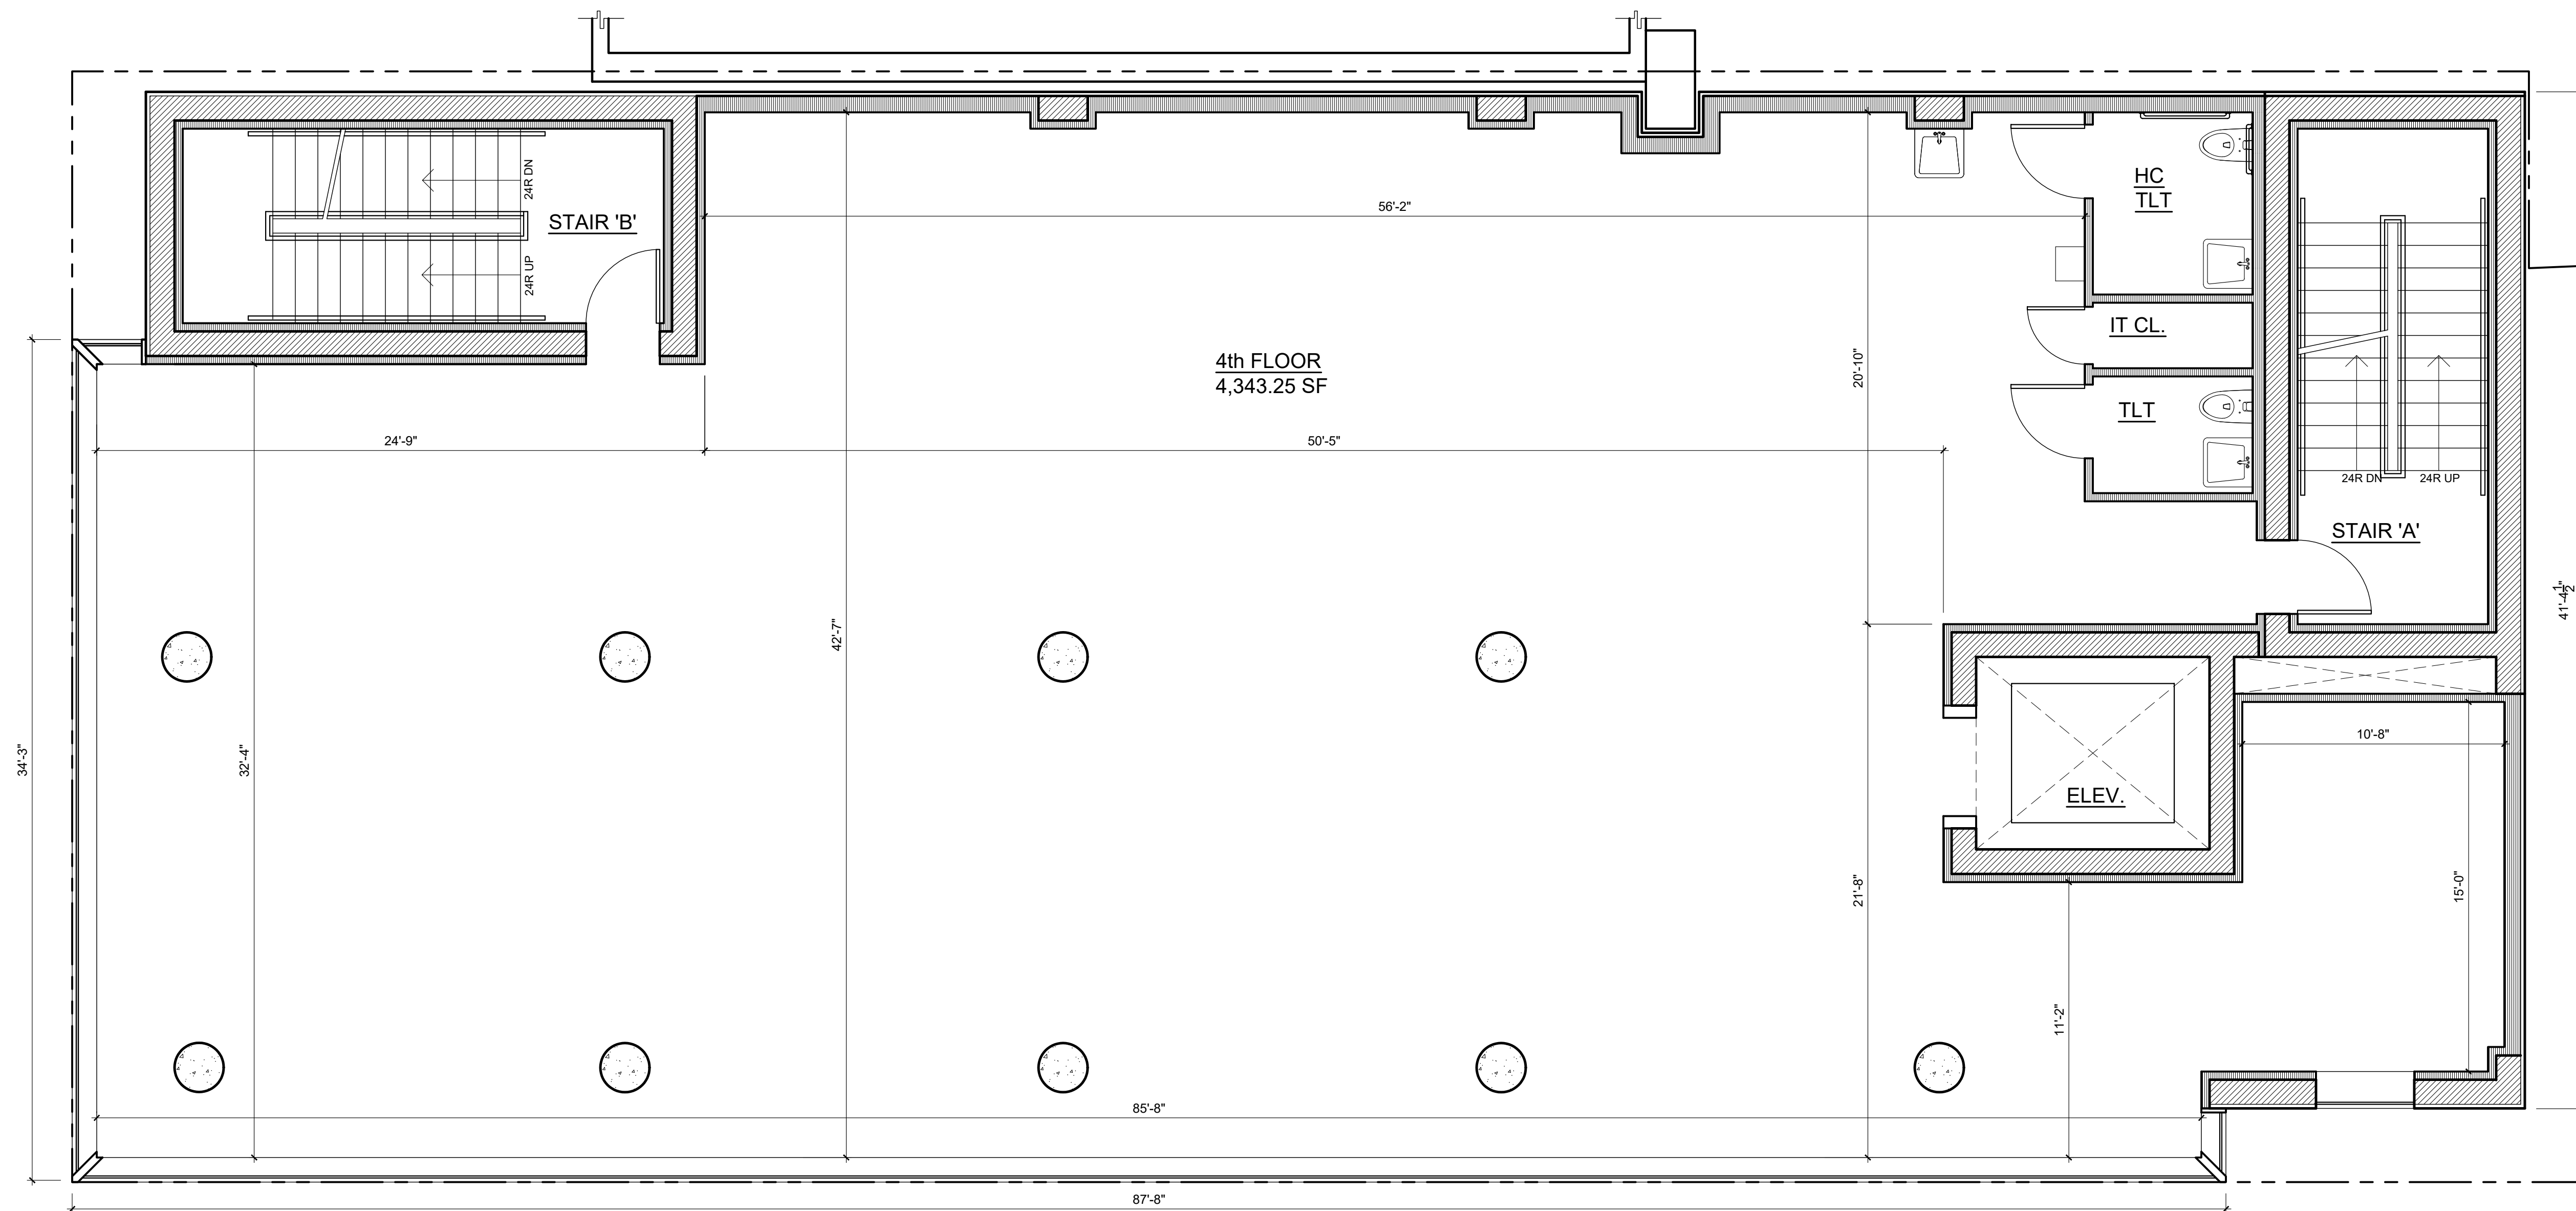

1 FOURTH FLOOR PLAN  
SCALE: 1/4"=1'-0"

**LEWIS ELIEZER GARFINKEL, R.A.**  
ARCHITECT  
N.Y. REG. NO. 025123 2919 AVENUE J  
BROOKLYN, NEW YORK 11210  
TEL. 718-951-6551

REVISIONS:

PROJECT:  
**NEW BUILDING**  
703 MIDWOOD STREET  
BROOKLYN, NY

**FOURTH FLOOR PLAN**

DOB NOW:  
**B08001298-P3**

SEAL & SIGNATURE	DATE: 6/10/22
	PROJECT No. 22-006
	DRAWING BY: qmp
	CHK BY: LG
	DWG No.
	<b>A-104.01</b>
	DWG SCALE: AS NOTED
	16 OF 31