



Brady Sullivan Properties  
 670 N. Commercial Street  
 Manchester, nh 03101  
 603.622.6223



Owner

Project

2,829 SF

Seals


Issues	
Date	Description

Revisions		
No.	Date	Description

Drawing Title  
**EXISTING PLAN**

Issue Date:	08-11-2023
Project No:	Scale: 3/8" = 1'-0"
Project Manager:	Production Leader:
Project Architect:	Peer Reviewer:

Drawing Number  
**A101**

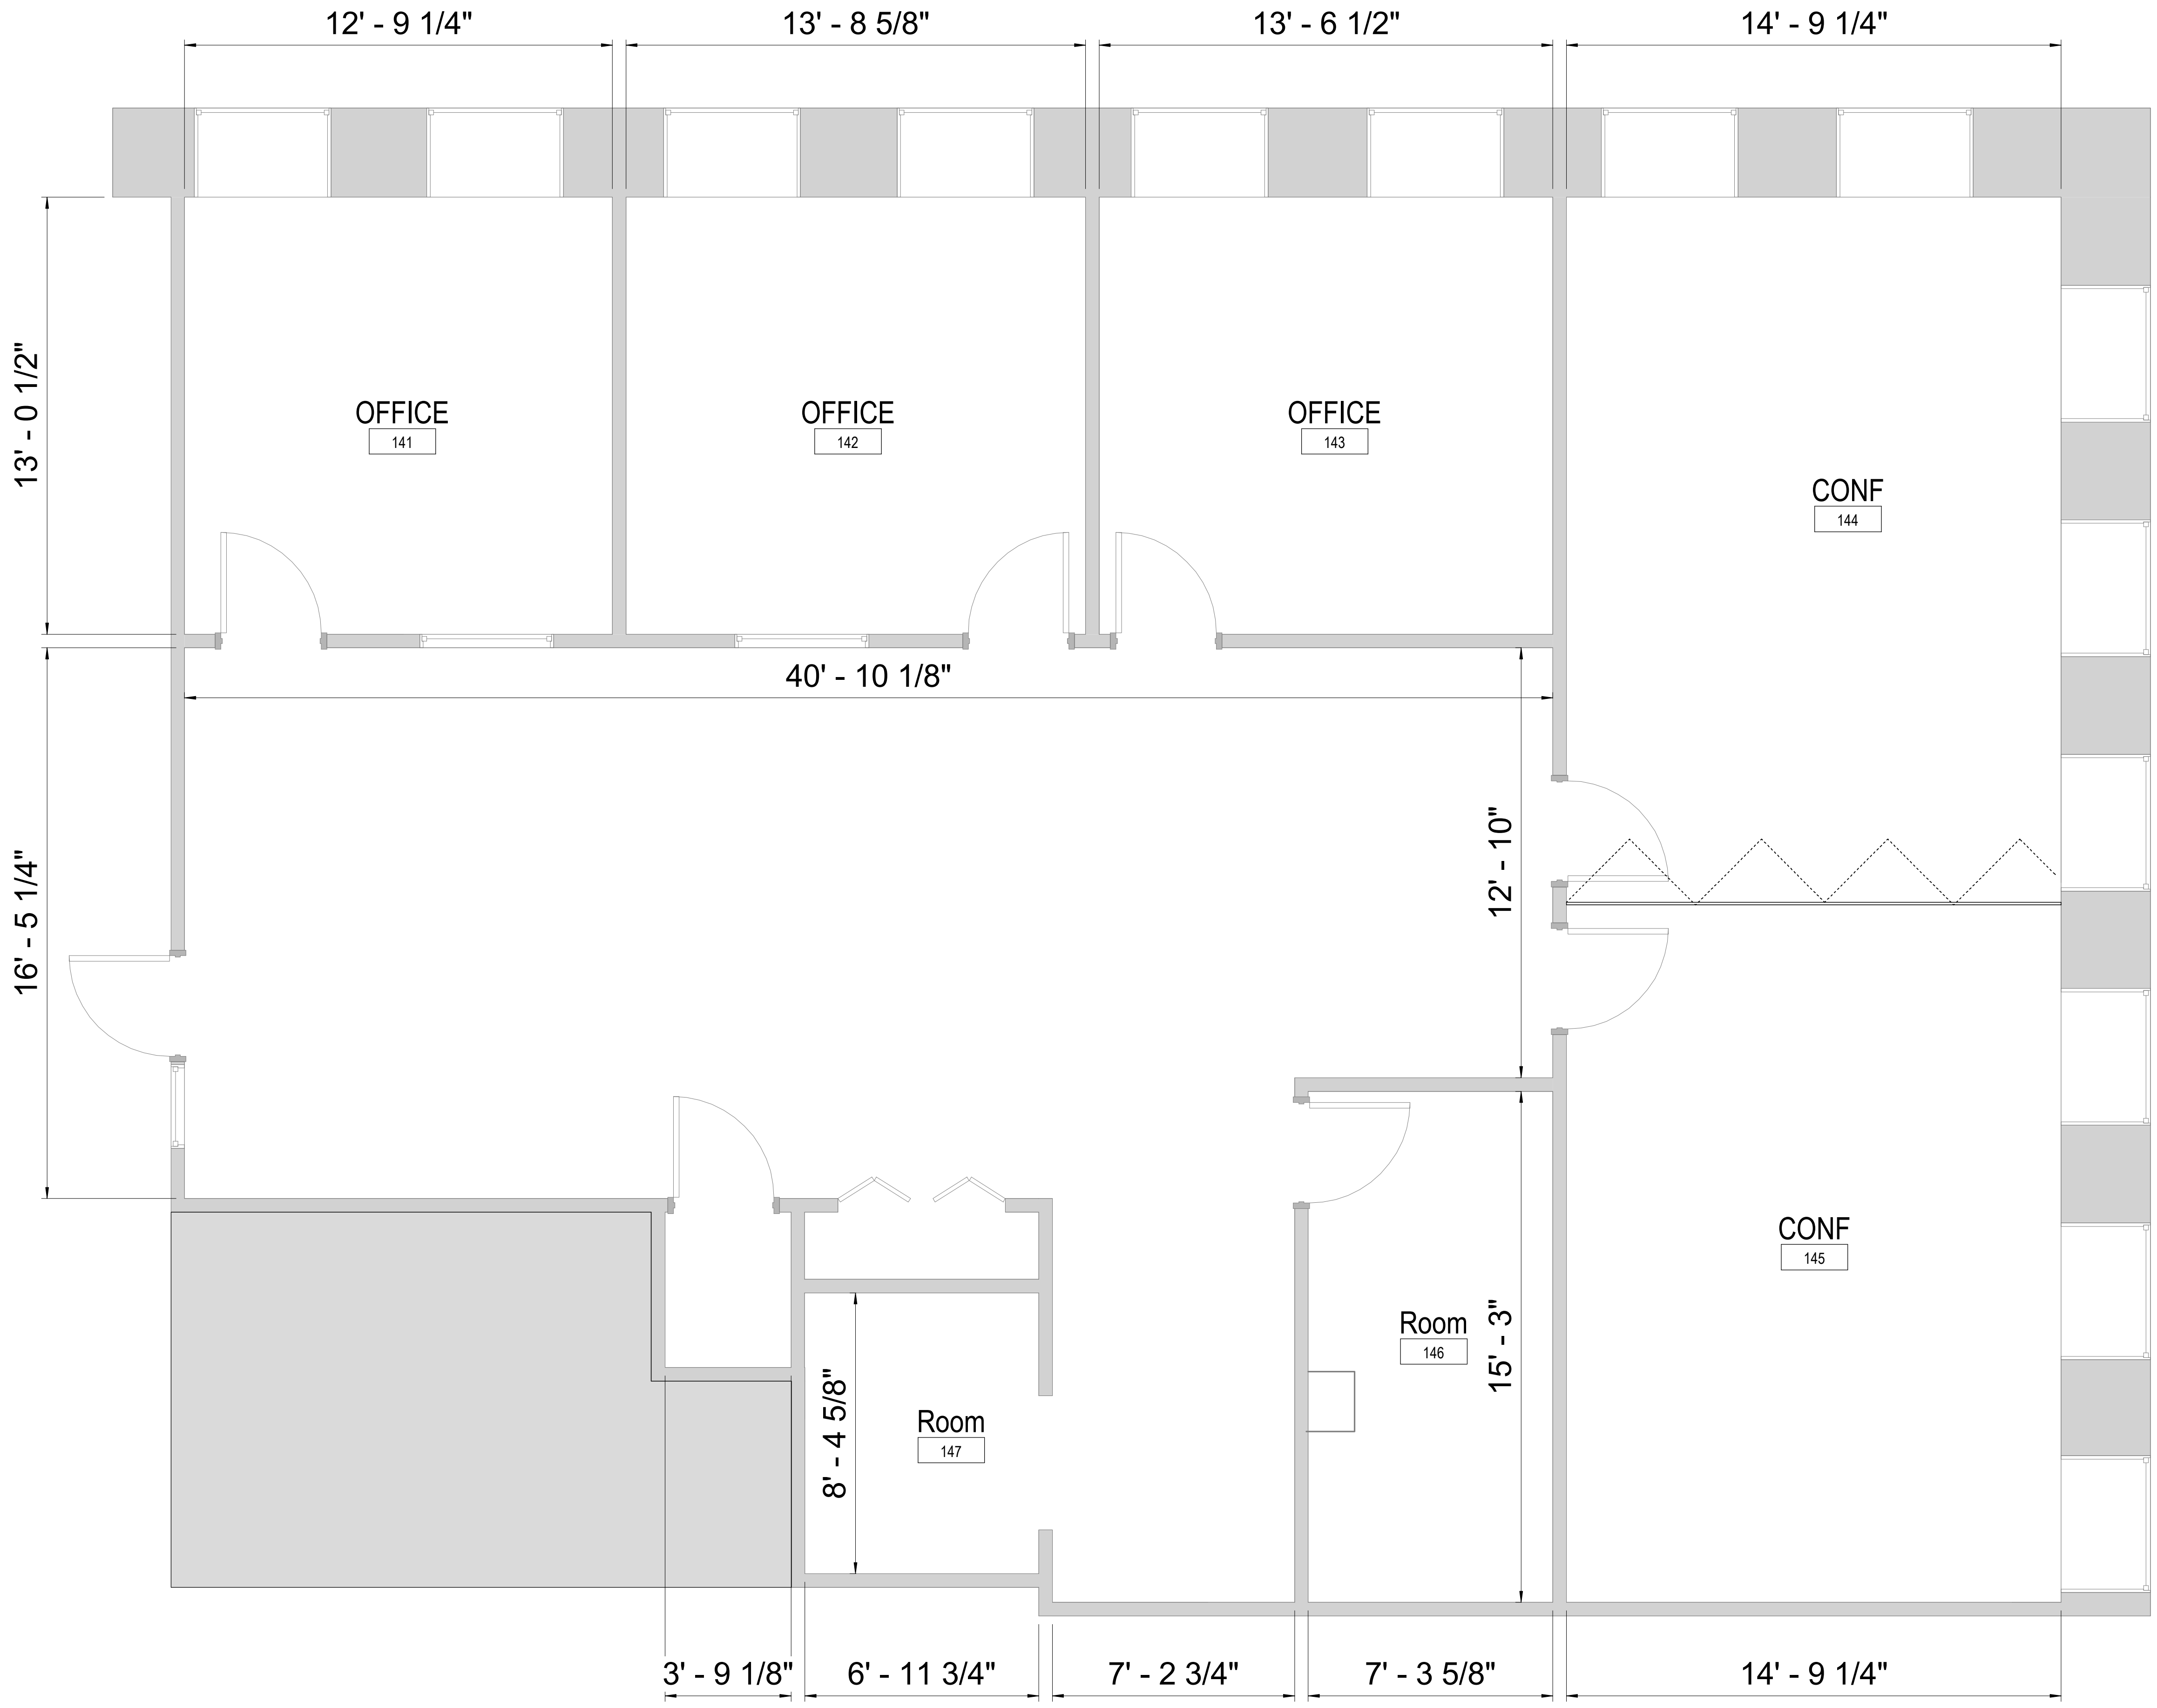

1 SUITE 201 B - EXISTING FLOOR PLAN  
 3/8" = 1'-0"

8/11/2023 11:29:15 AM