

- LEGEND**
- FLOOR DRAIN
  - FLOOR SINK
  - LARGE FLOOR SINK
  - STUB-UP FOR BEER OR SODA LINES
  - ▨ CONCRETE BLOCK
  - FRENCH DRAIN
  - ▬ 3 1/4" HIGH CURB
  - ▨ RAISED SLAB

**GENERAL NOTES**  
 1. DRAIN SLABS UNIFORMLY AS DOWN TO FLOOR DRAINS. FLOOR DRAINS ARE TO BE SET IN BELOW FINISH FLOOR. ALL CURBS AT EXTERIOR WALLS LINE UP WITH THE OUTSIDE FACE OF THE CURB. DIMENSIONS ON THIS PLAN TO INTERIOR CURBS ARE TO THE FACE OF THE CONCRETE CURB.

IT IS A VIOLATION OF THE PROFESSIONAL ARCHITECTURE ACT AND THE NOTATION "ALTERED BY" ON THIS DRAWING TO ALTER ANY ITEM ON THIS DRAWING WITHOUT THE SIGNATURE AND SEAL OF THE ARCHITECT.

8 1/2 3/4

**GENERAL NOTES**  
 THIS DRAWING IS PART OF AN INTEGRATED SET OF CONSTRUCTION DOCUMENTS. THE CONDITIONS OF THE CONTRACT, GENERAL REQUIREMENTS (DIVISION 1 OF THE SPECIFICATIONS), APPLICABLE DIVISION 2-16 SECTIONS OF THE SPECIFICATIONS AND DRAWINGS MAY APPLY TO THE WORK SHOWN ON THIS DRAWING. FAILURE TO REVIEW OTHER APPLICABLE DOCUMENTS DOES NOT RELIEVE THE CONTRACTOR FROM PROVIDING A COMPLETE PROJECT.

PLAN VERSION	100 L SALOON
STORY NUMBER	
PROJECT MANAGER	BO
PROJECT NUMBER	05/08/AF/4
DRAWN BY	COB
DATE	06/06/08

**APPLEBEE'S**  
 US RTE. 11 (WEST MAIN STREET) & DALTON DR.  
 RACEFORD, VA




DRAWING TITLE:  
 CURB / DRAIN PLAN

PROJECT MANAGER:  
 BO

**CURB/DRAIN PLAN**  
 1/17-1/8  
 A110

DATE: JUN 13 2008

A110

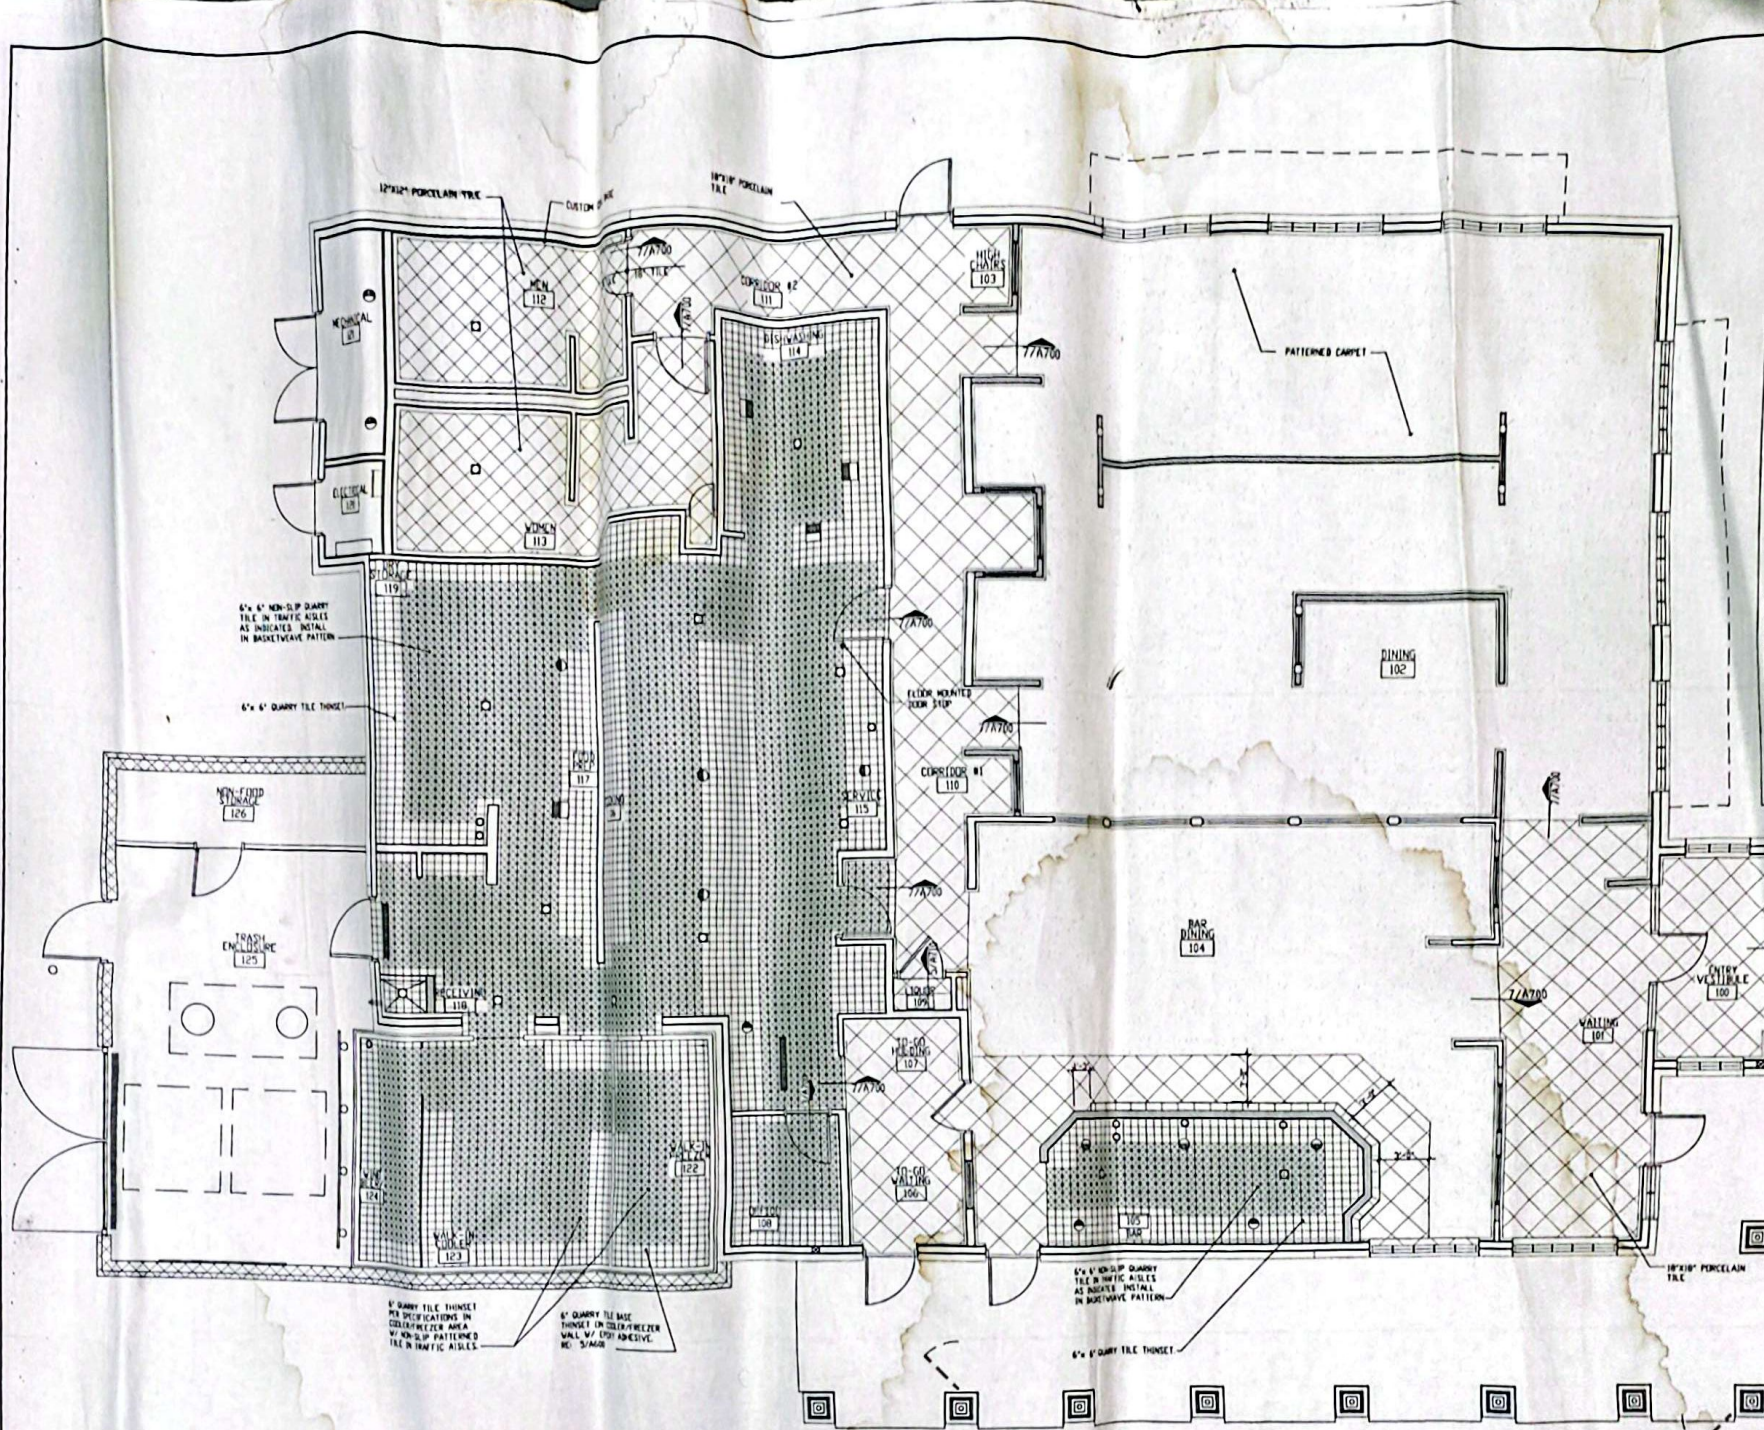

### LEGEND

- FLOOR DRAIN
- ▣ FLOOR SINK
- ▤ LARGE FLOOR SINK
- STUB-UP FOR BEER OR SOJA LINES
- ▬ TRENCH DRAIN
- ▭ CARPET
- ▧ 6" QUARRY TILE
- ▩ 6" QUARRY TILE (NON-SLIP)
- ▨ 12"x12" PORCELAIN TILE
- ▩ 18"x18" PORCELAIN TILE

LOCATION OF NON-SLIP TRAFFIC AISLES MAY BE LAID OUT BY USING NORMAL TILE JOINT LOCATIONS. THE GRID SHOWN IN KITCHEN AND BAR AREA IS 6" X 6". IF THE PATTERNED TILE STARTS 4-1/2" FROM THE WALL, THIS CAN BE FIGURED AS 4-1/2" X 6" X 2". LOCATE THE PATTERNED TILE EDGE AT THE CLOSEST NORMAL TILE JOINT TO THIS CALCULATION.

NON-SLIP TILE TO BE INSTALLED IN A BASKETWEAVE PATTERN.

IT IS THE RESPONSIBILITY OF THE ARCHITECT TO VERIFY ALL DIMENSIONS AND CONDITIONS OF THE EXISTING WORK. ANY LICENSEE WHO ALTERS THE WORK REQUIRED BY LAW TO ALTER HIS OR HER SIGNATURE AND SPECIFIC DESCRIPTION OF THE ALTERATIONS.

**GENERAL NOTES**

THIS DRAWING IS PART OF AN INTEGRATED SET OF CONSTRUCTION DOCUMENTS. THE CONDITIONS OF THE CONTRACT, GENERAL REQUIREMENTS DIVISION 1 OF THE SPECIFICATIONS, APPLICABLE DIVISION 2-16 SECTIONS OF THE SPECIFICATIONS, AND DRAWINGS MAY APPLY TO THE WORK SHOWN ON THIS DRAWING. FAILURE TO REVIEW OTHER APPLICABLE DOCUMENTS DOES NOT RELIEVE THE CONTRACTOR FROM PROVIDING A COMPLETE PROJECT.

PLAN VERSION	100 L BLOCK
PROJECT NUMBER	00
PROJECT NUMBER	0018/AP18
DRAWN BY	008
DATE	06/06/00

**APPLEBEE'S**  
 100 L BLOCK  
 11 WEST MAIN STREET & DALTON DR.  
 RADFORD, VA

**Applebee's**  
 Neighborhood Grill & Bar

APPLEBEE'S INTERNATIONAL, INC.  
 4511 N. 197TH STREET, SUITE 100  
 OVERLAND PARK, KANSAS 66207  
 PH (913) 897-4888 FX (913) 897-0163

DRAWING TITLE:  
 FINISH FLOOR PLAN

DRAWING NUMBER:  
 A120

DATE:  
 JUN 13 2003