


# SECOND FLOOR - SUITE 211 - 2,345 RSF


## FLOOR PLAN:

SCALE: 1/8" = 1'-0"

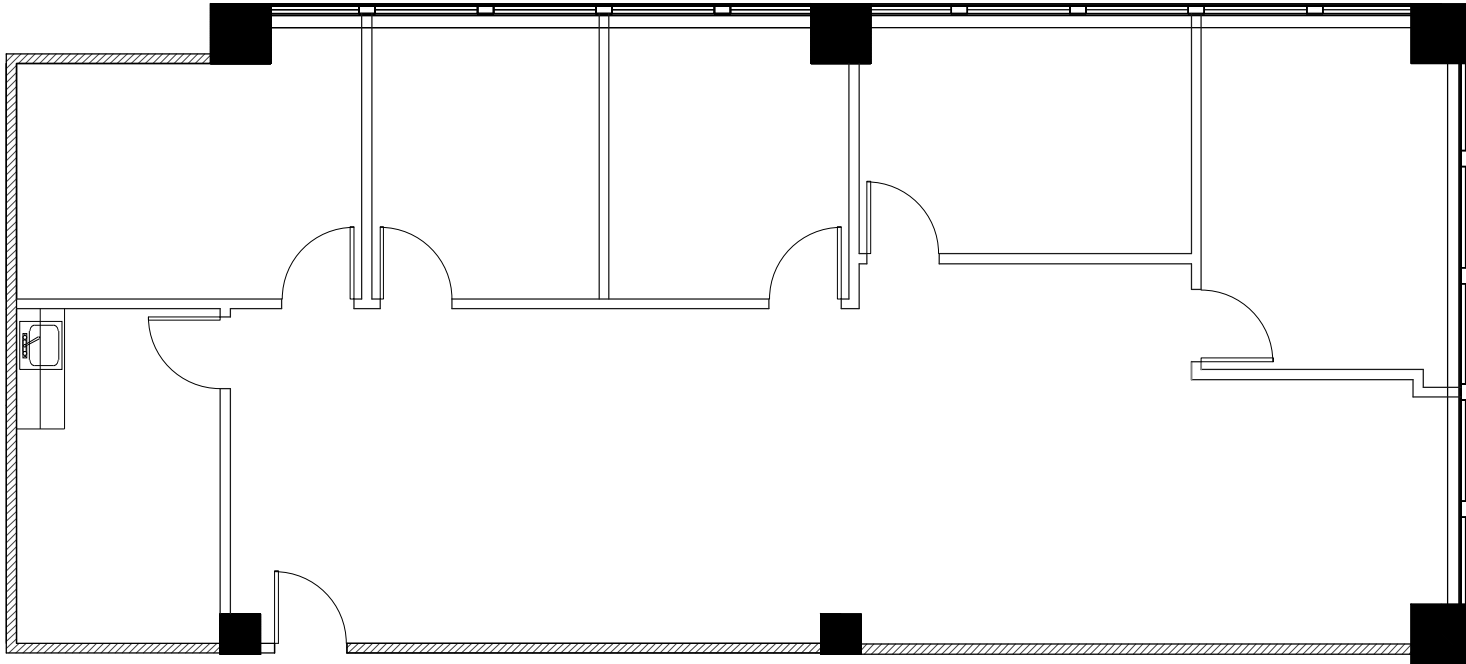

## KEY PLAN:

(NOT TO SCALE)

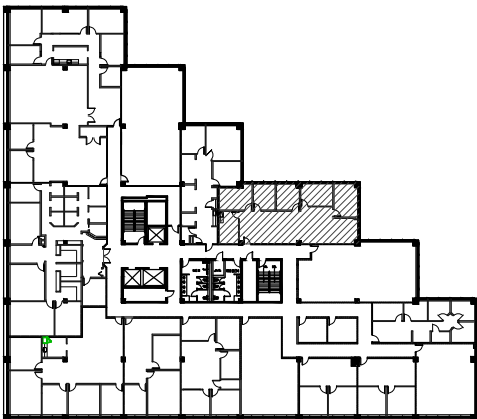

## PROPERTY:

# TWO UNIVERSITY PLAZA

HACKENSACK, NJ 07601

## PREPARED BY:

EA DESIGN GROUP  
942 52ND STREET  
BROOKLYN, NY 11219  
TEL.: 718.633.662  
E-MAIL: [INFO@EADESIGNGROUP.NET](mailto:INFO@EADESIGNGROUP.NET)

## LEASING AGENT:

MARC LEGMAN  
LEGACY PROPERTY GROUP  
2125 CENTER AVE - SUITE 414  
FORT LEE, NJ 07024  
TEL.: 201.461.0400  
E-MAIL: [MLEGMAN@LEGACYPROPERTYGROUPLLC.COM](mailto:MLEGMAN@LEGACYPROPERTYGROUPLLC.COM)