





STARCK
ARCHITECTS

126 Cove Street
Fall River, MA 02720

1 Richmond Square, Suite 120C
Providence, RI 02906

508-679-5733

STARCKARCHITECTS.COM

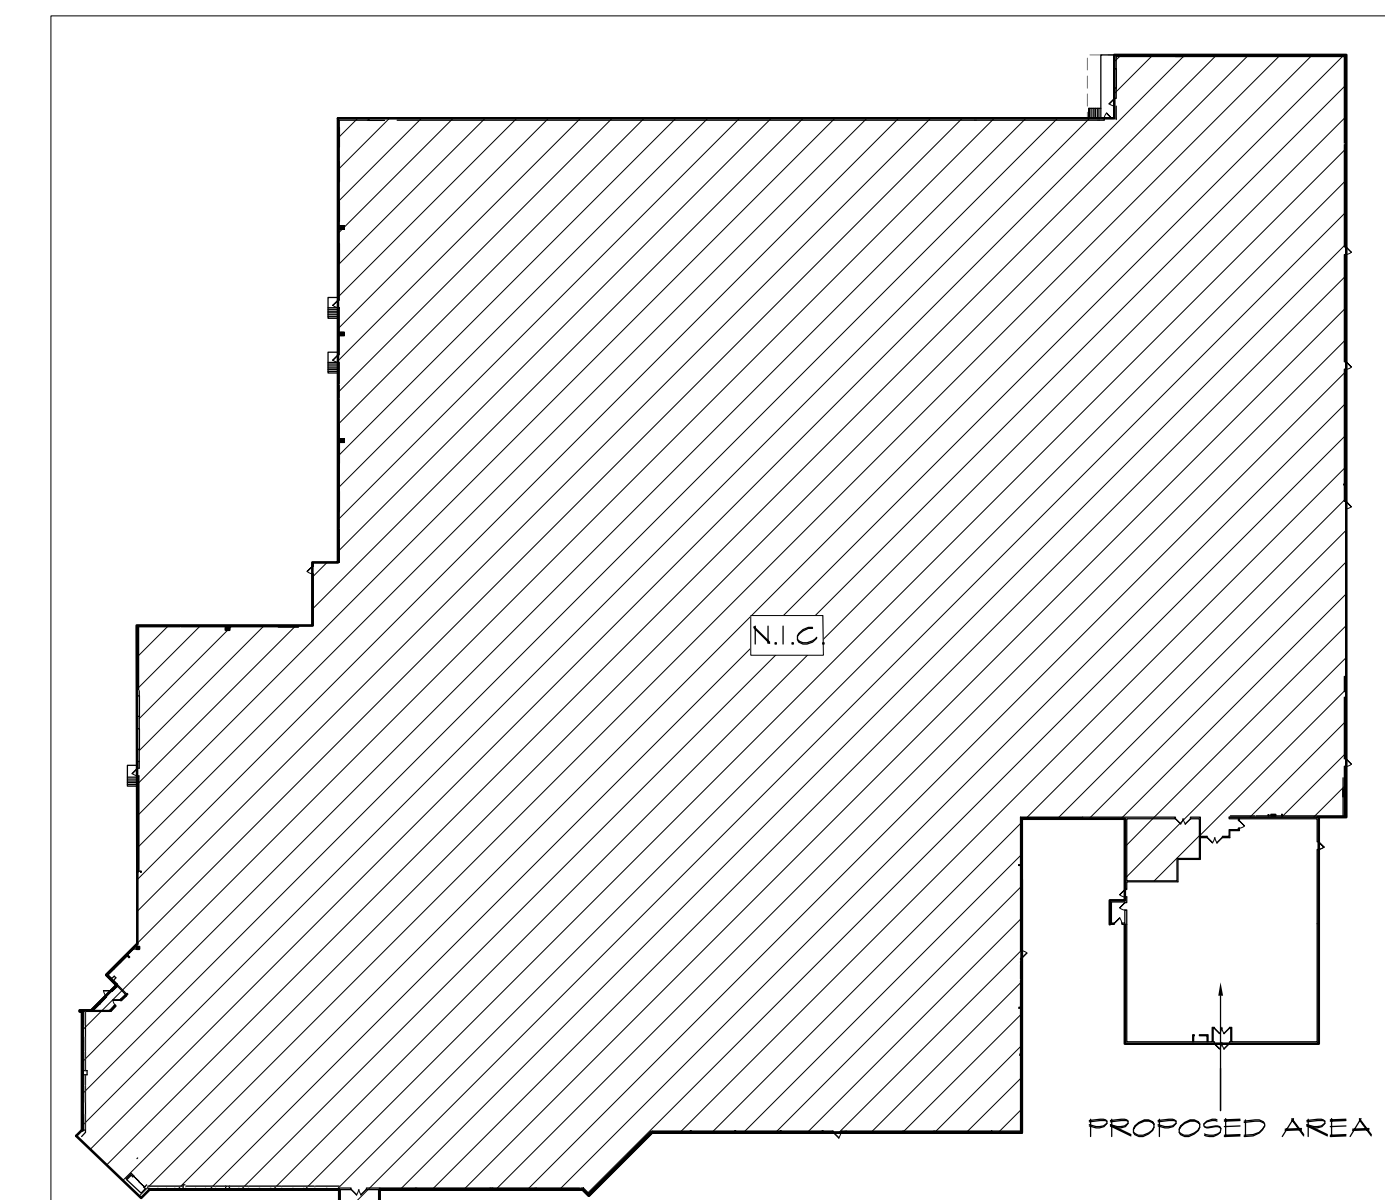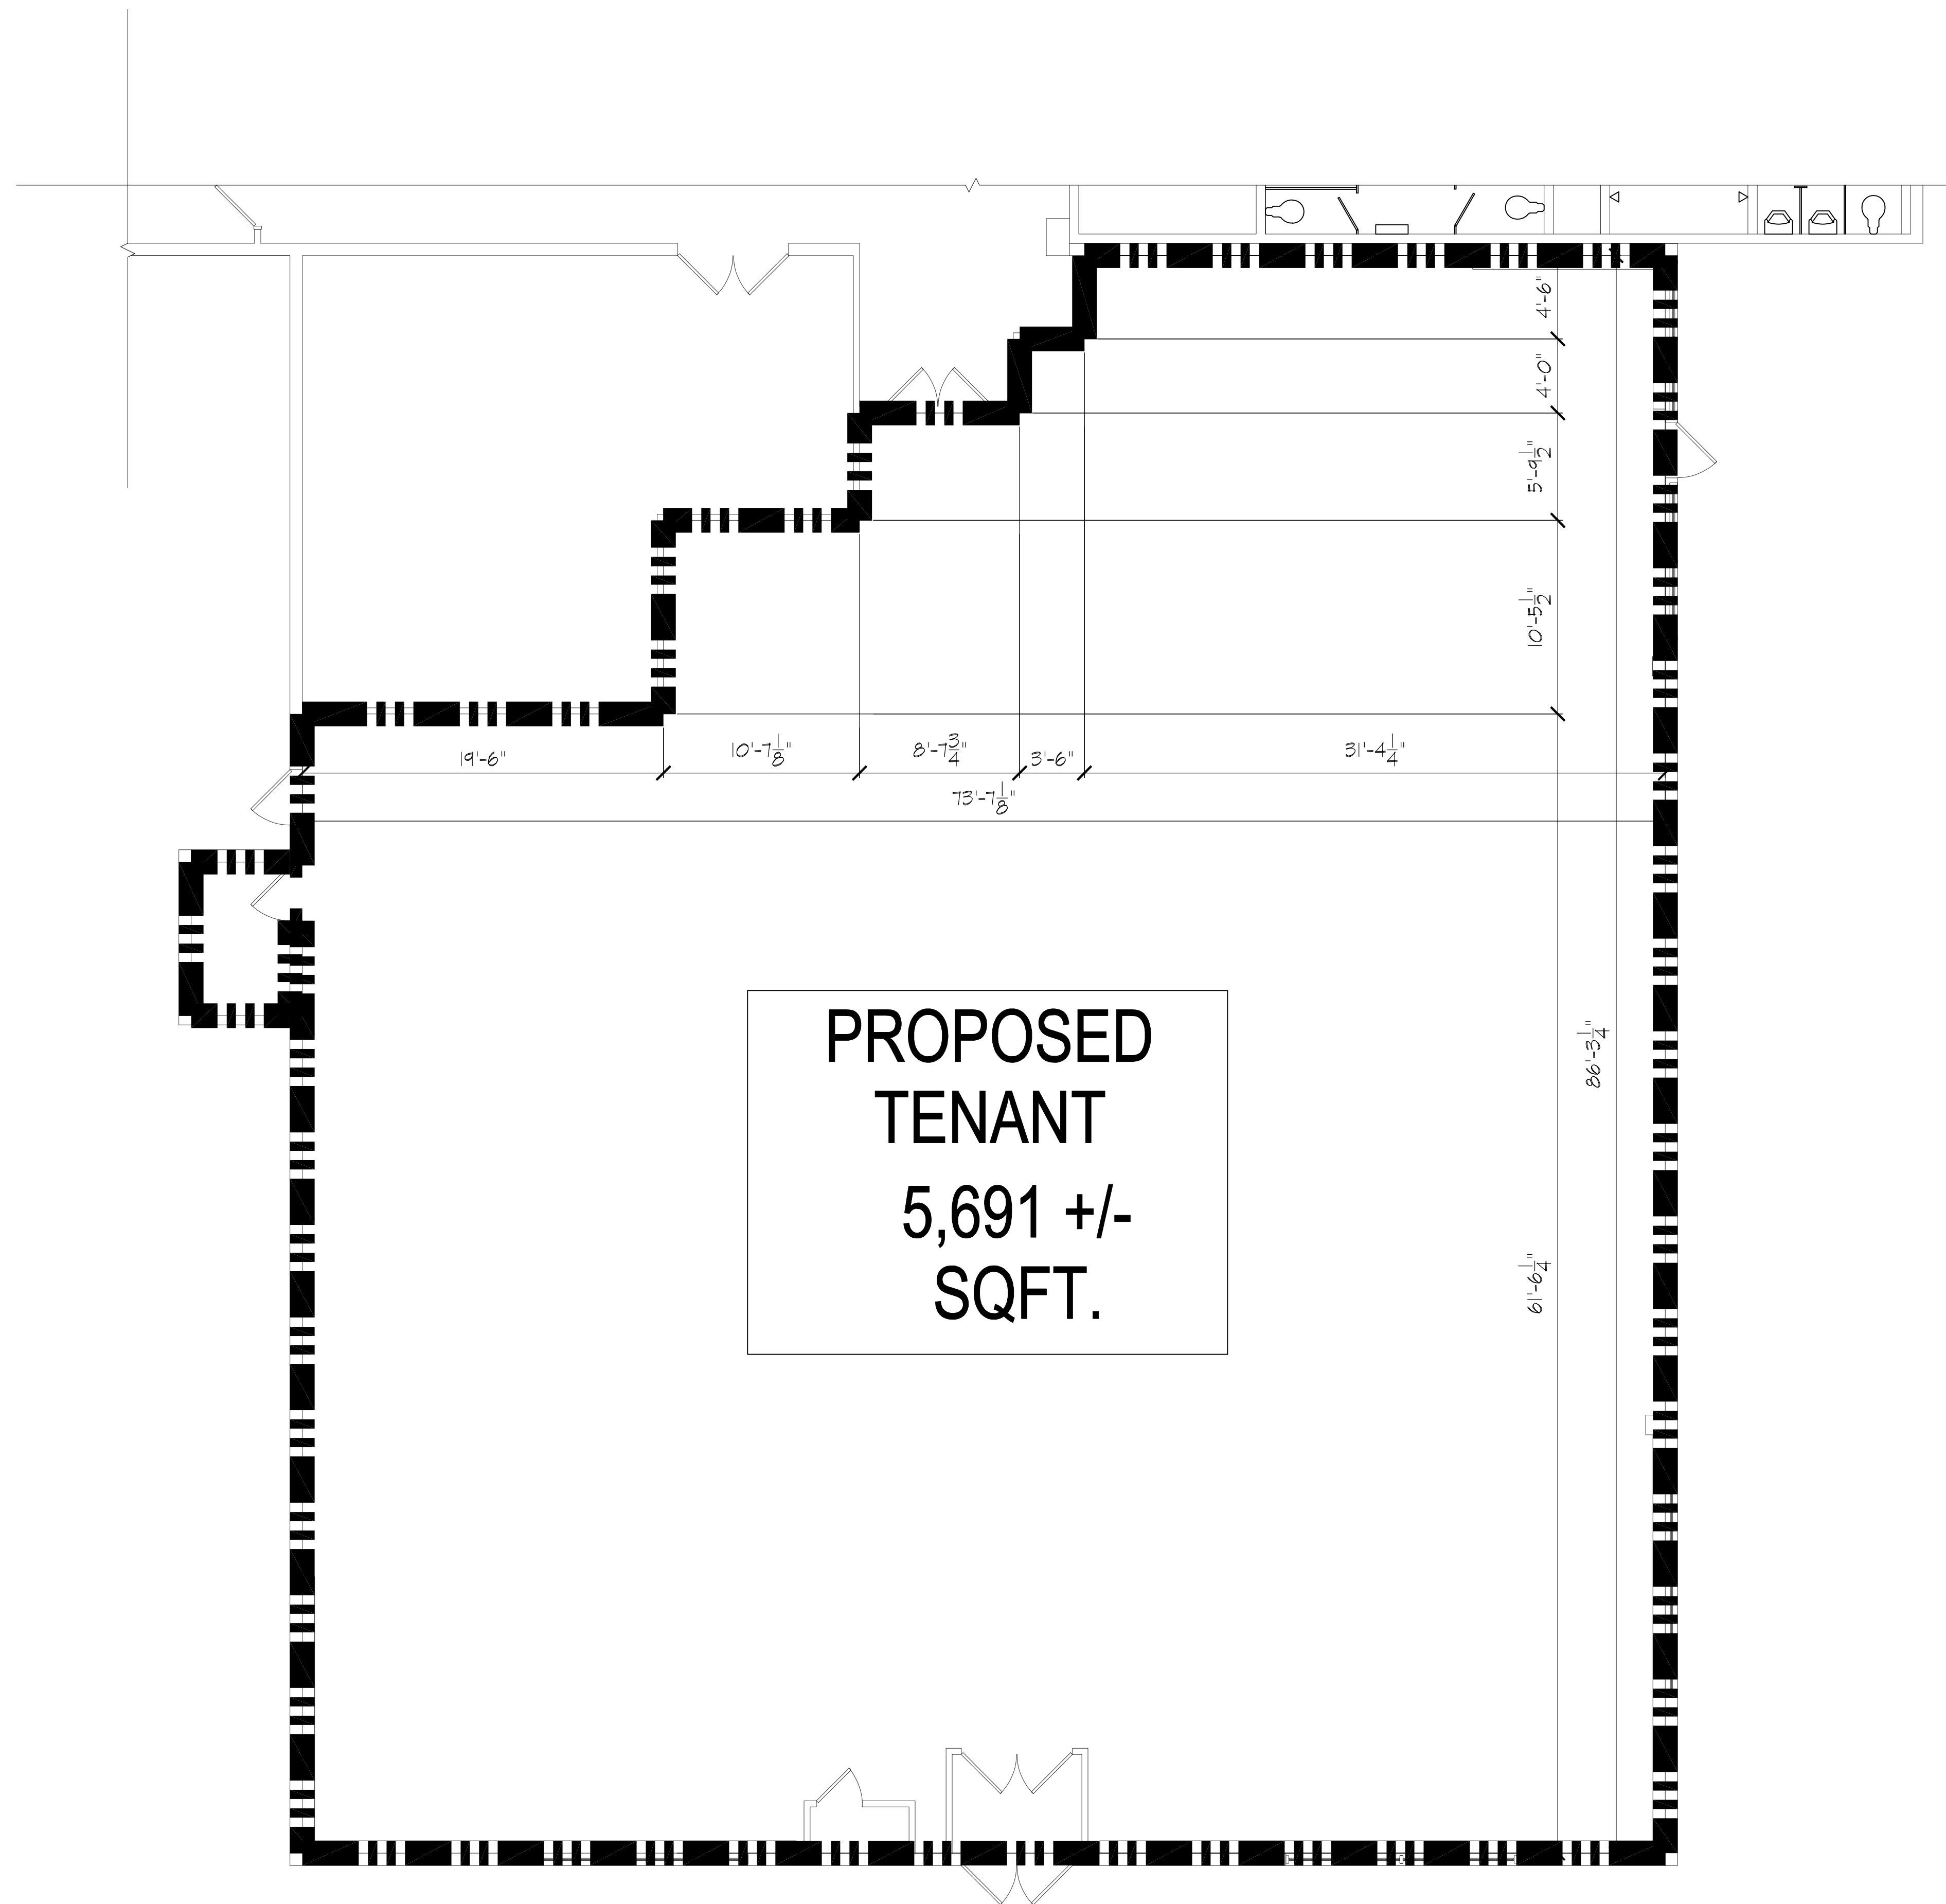

KLEAR VU

PROPOSED TENANT
SQUARE FOOTAGE

600 Airport Road,
Fall River, MA 02720

Scale	AS NOTED
Date	02-04-2026
Drawn by	TC
Reviewed by	RJ
Job No.	25-717

Drawing Name
**SQUARE FOOTAGE
FLOOR PLAN**

Drawing No.
A1.0

Issued for Review

These plans, drawings, designs, specifications and other arrangements on this sheet are and shall remain the property of William Starck Architects. No part thereof shall be copied, disclosed to others, or used in connection with any work or project, other than the specified project for which they have been prepared and developed, without the express knowledge and written consent of William Starck Architects Inc. (hereinafter referred to as Starck Architects)