



KEY PLAN

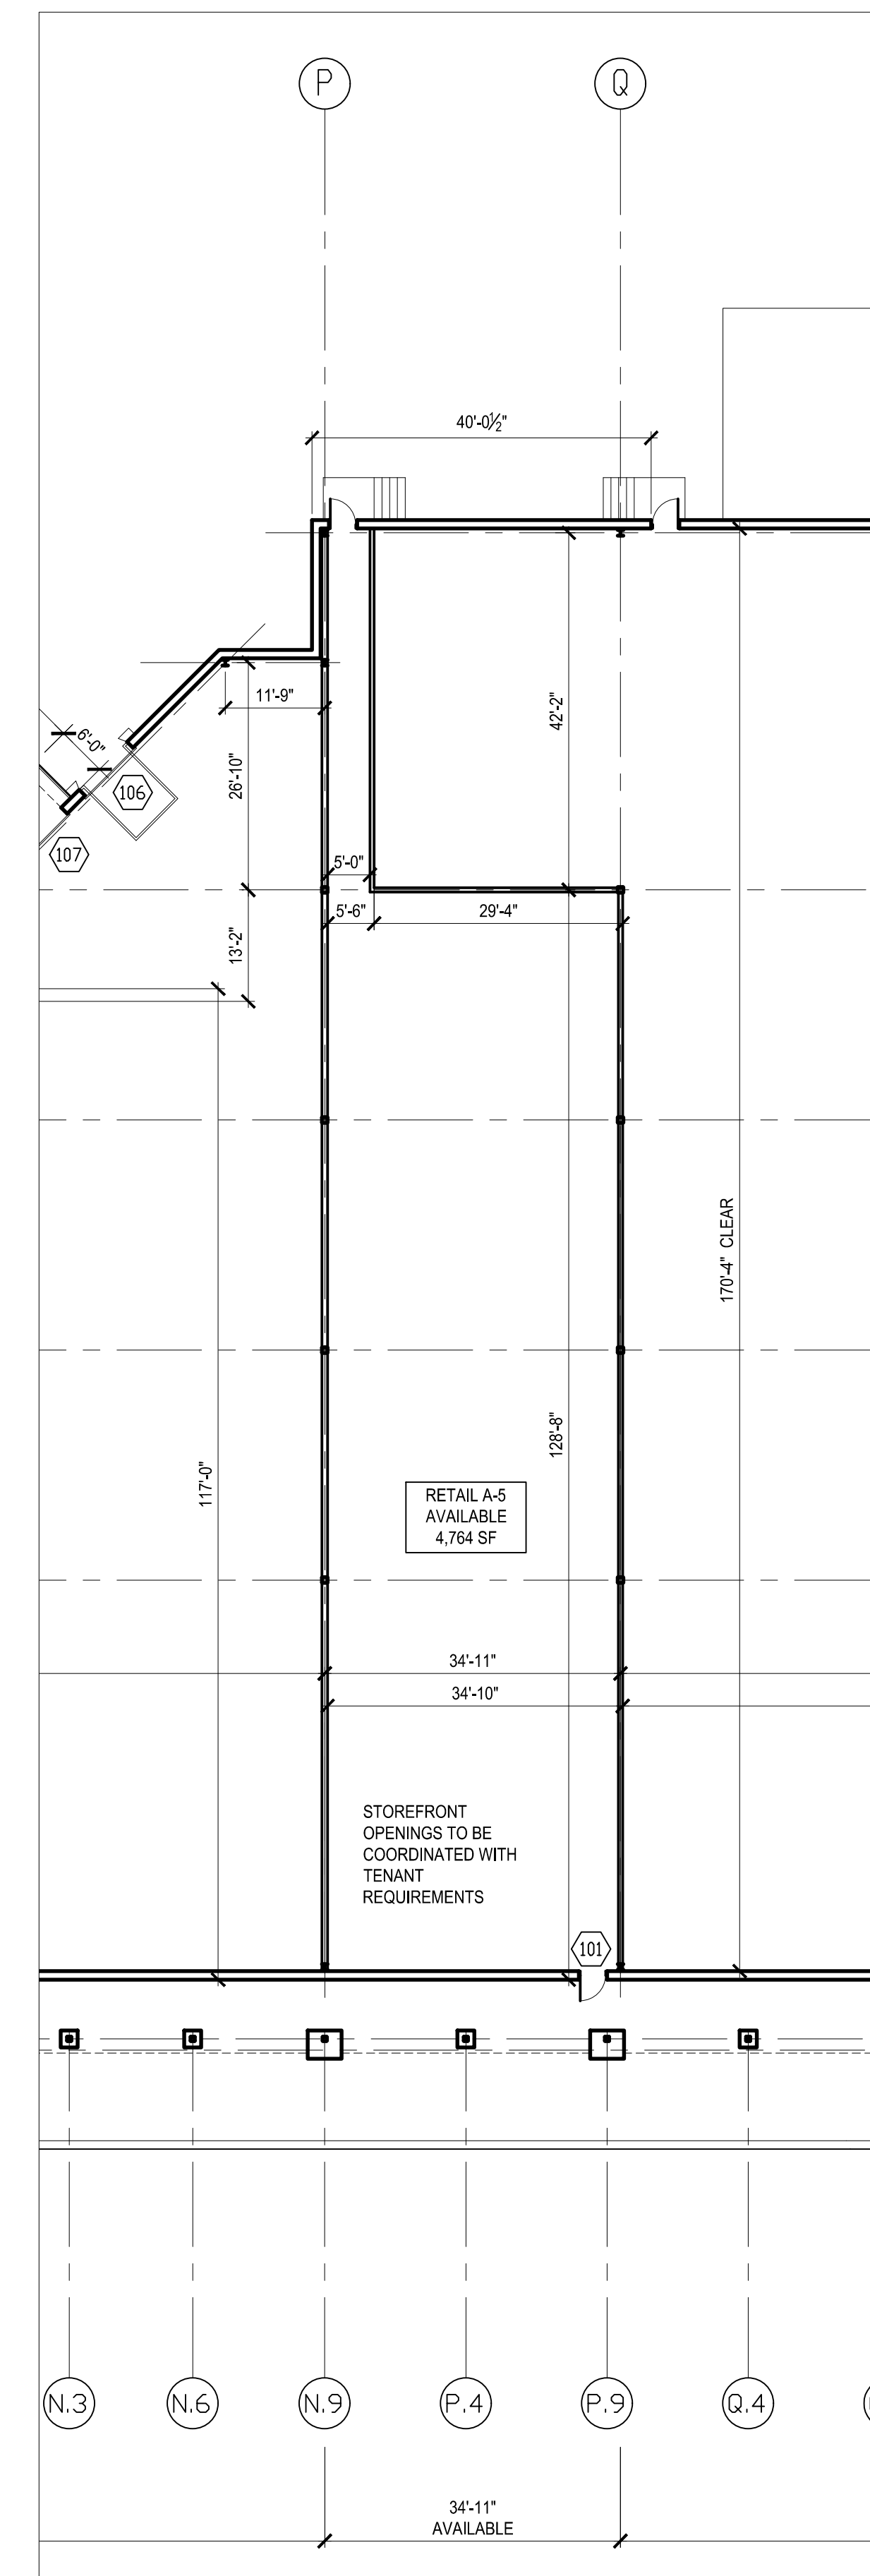

PARTIAL FLOOR PLAN SCALE: 1/16"=1'-0"

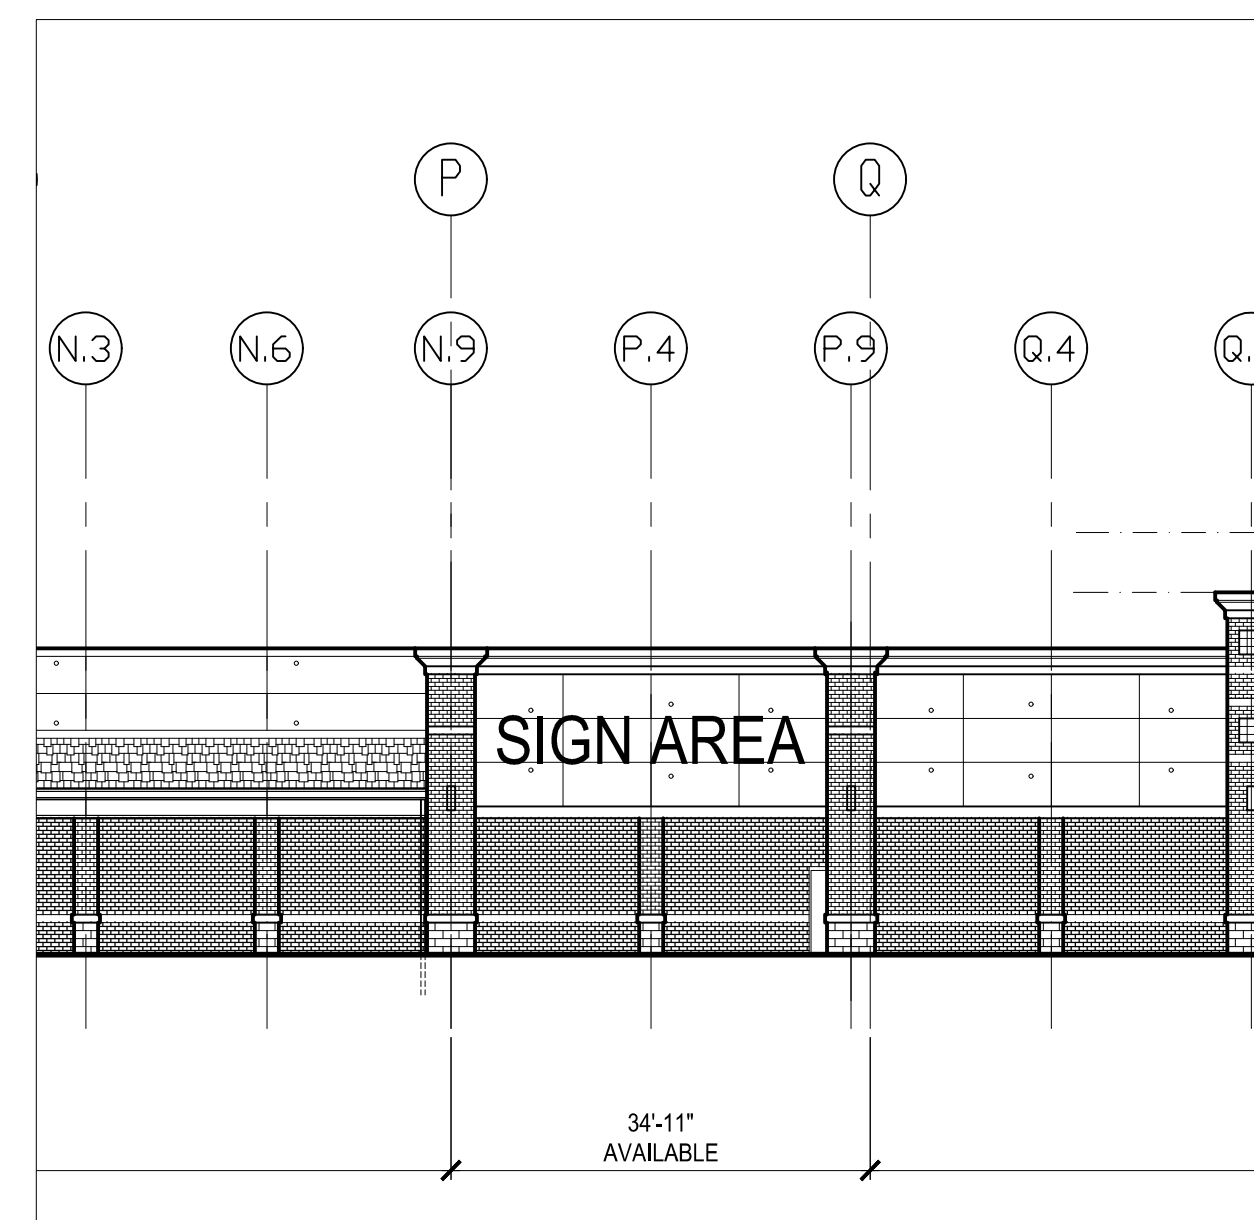

PARTIAL FRONT ELEVATION SCALE: 1/16"=1'-0"

STOREFRONT OPENINGS TO BE COORDINATED WITH TENANT REQUIREMENTS



COR
COMPANIES

540 TOWNE DRIVE
FAYETTEVILLE, NEW YORK 13066
TEL 315.663.2100 FAX 315.666.2109

NOT FOR
CONSTRUCTION

| No. | Revision/Issue | Date |
|-----|----------------|------|
| | | |

Tenant/Owner Logo

Project Name and Address
**BUILDING A
A-5 AVAILABLE**
**TOWNE CENTER AT WEBSTER
WEBSTER, NEW YORK**

Date **4.6.2020**

Sheet
LOD