


Schedule C

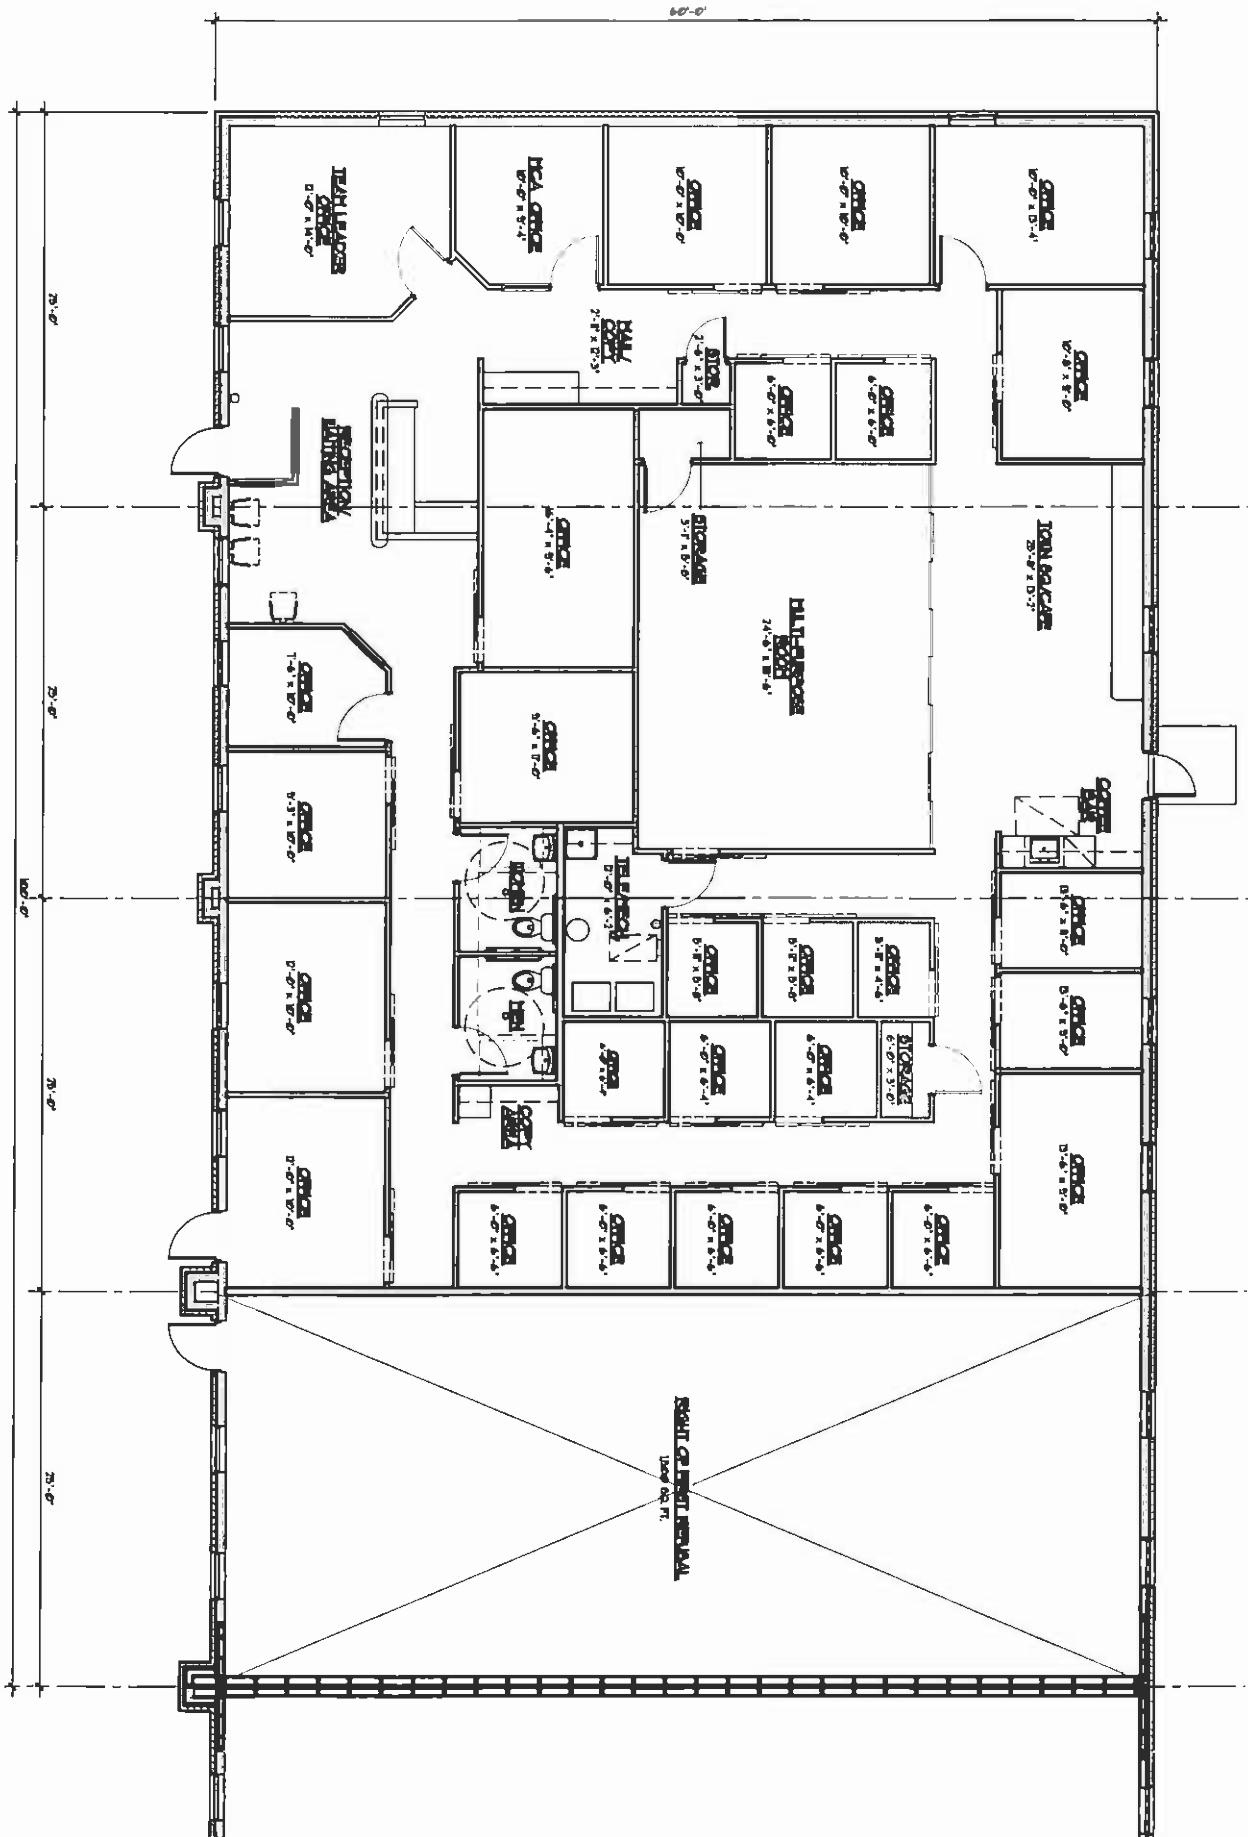

FLOOR PLAN

4500 SQUARE FEET

SCALE OF 1/8" = 1'-0"