


P R O J E C T

CARMEL ALLOY

530 MATEO ST.,
 525 S. SANTA FE AVE.
 LOS ANGELES, CA 90013

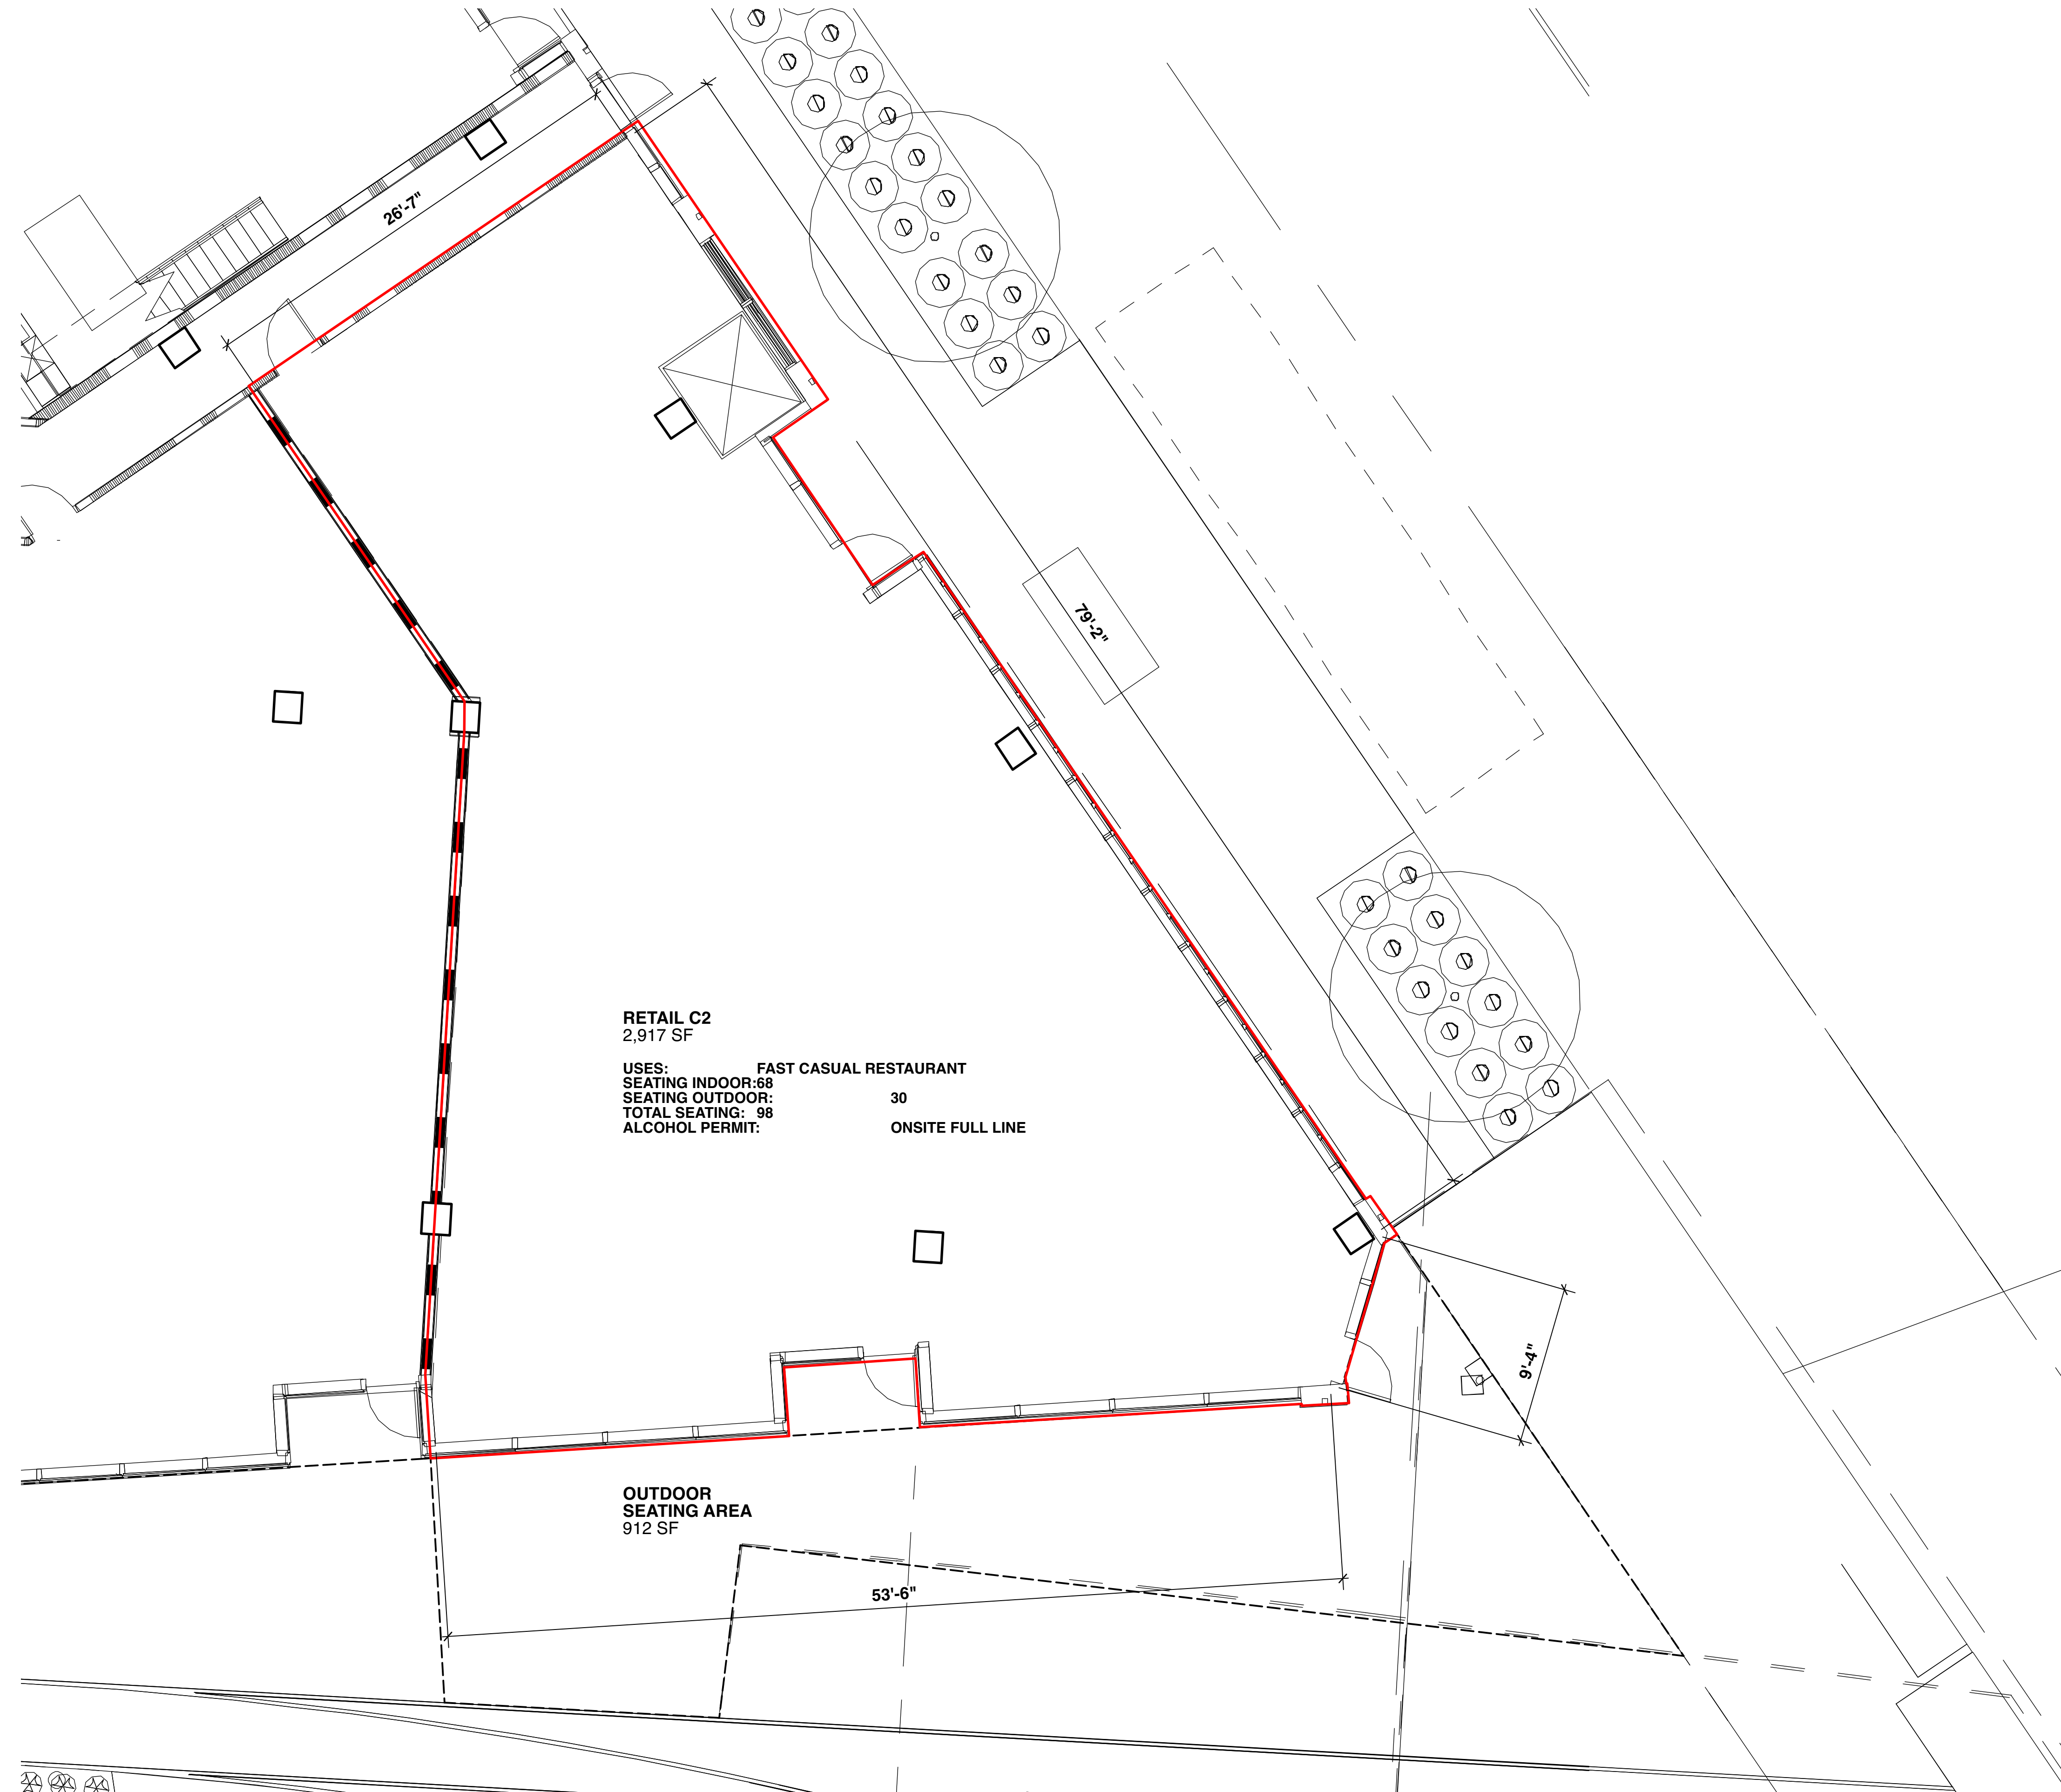

RETAIL C2
 2,917 SF


USES: FAST CASUAL RESTAURANT
SEATING INDOOR: 68
SEATING OUTDOOR: 30
TOTAL SEATING: 98
ALCOHOL PERMIT: ONSITE FULL LINE

OUTDOOR SEATING AREA
 912 SF

NO.	DATE	REVISION NOTES

THIS DOCUMENT CONTAINS INFORMATION PROPRIETARY TO nmARCHITECTS INC. AND IS FURNISHED IN CONFIDENCE FOR THE LIMITED PURPOSE OF EVALUATION, BIDDING OR REVIEW. THIS DOCUMENT OR ITS CONTENTS MAY NOT BE USED FOR ANY OTHER PURPOSE AND MAY NOT BE REPRODUCED OR DISCLOSED TO OTHERS WITHOUT THE PRIOR WRITTEN CONSENT OF nmARCHITECTS INC.

REVIEWED BY: SN
 DRAWN BY: JD
 PROJECT NO: 240-22

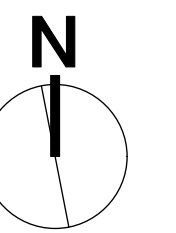

RETAIL C2
 FLOOR PLAN

1 FLOOR PLAN - UNIT C2
 SCALE: 3/16" = 1'-0"