


1,242 SF
USABLE SPACE

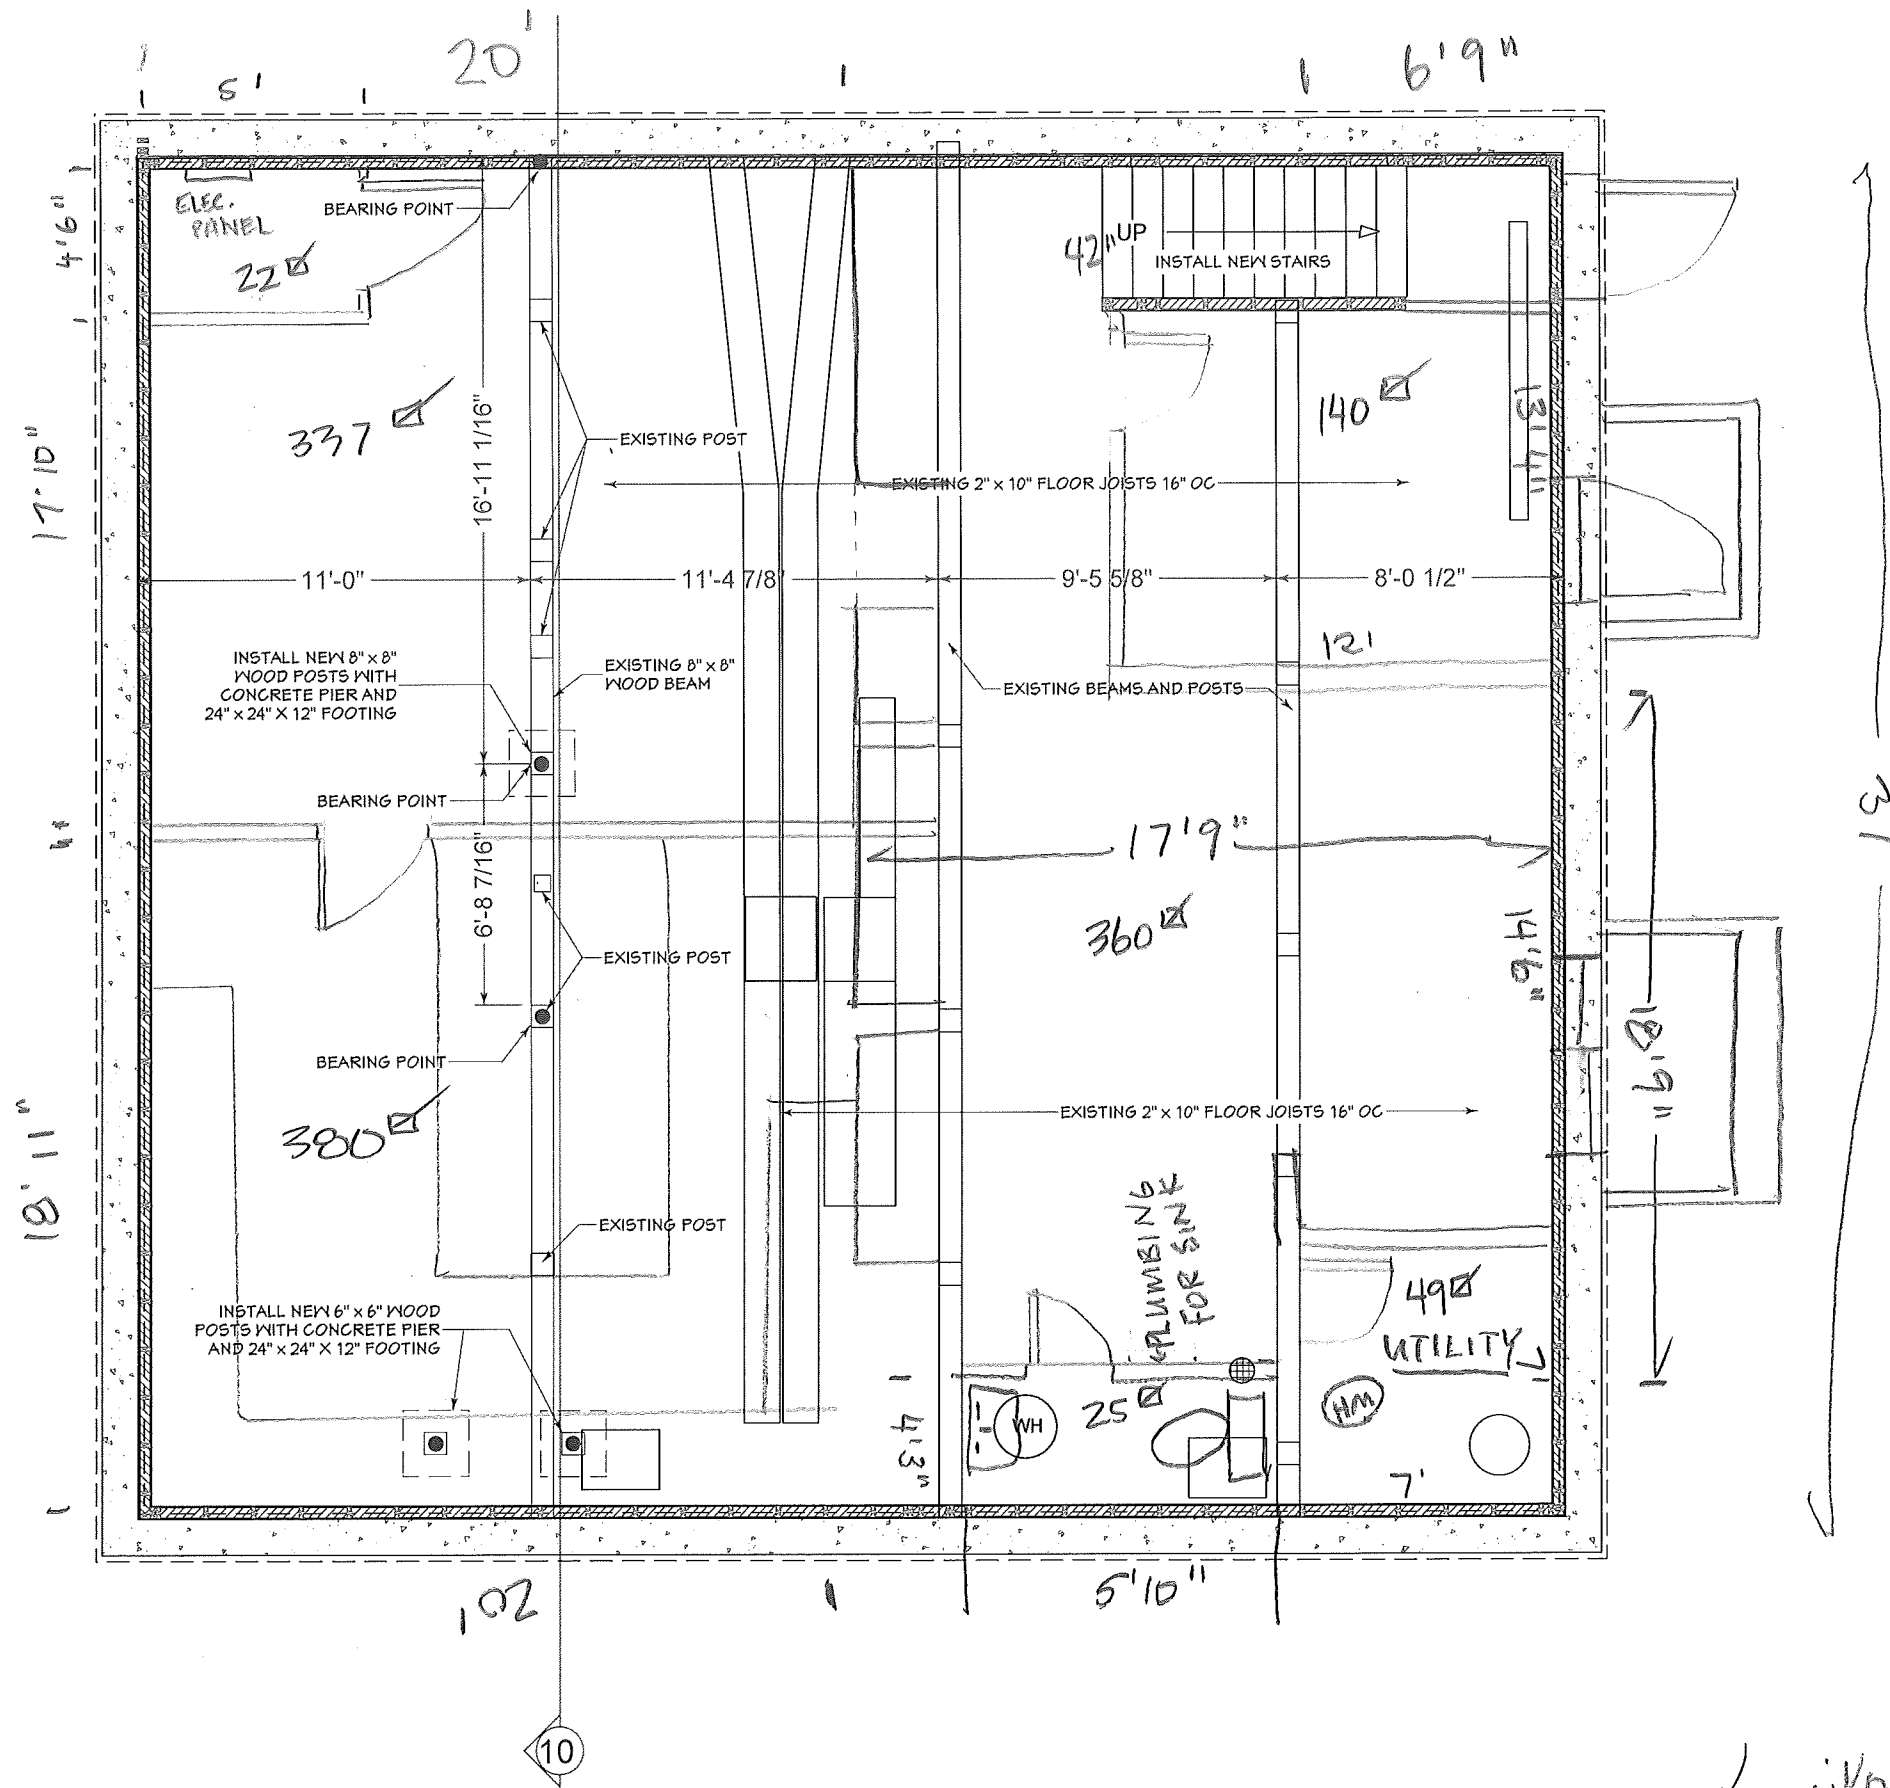

LOWER LEVEL FRAMING PLAN 3/16" = 1'0"

DATE: 01-23-2006

DRAWN BY: Dan B.

REVISION DATES:

11-7-2005

11-21-2005

11-23-2005

01-05-2006

01-23-2006

PRINT DATE:

Owner:
Castle Building & Remodeling Headquarters
2600 Johnson Street Northeast
Minneapolis, MN 55418

CONTRACTOR LICENSE
5657

Phone: 612-784-3504
Fax: 612-784-8528

Castle
Building & Remodeling
3323 Arthur Street Northeast
Minneapolis, Minnesota 55418

KimberlyKated11c@yahoo.com