


Floor Plan-Apartment 2A

1BD 1BA 713SF

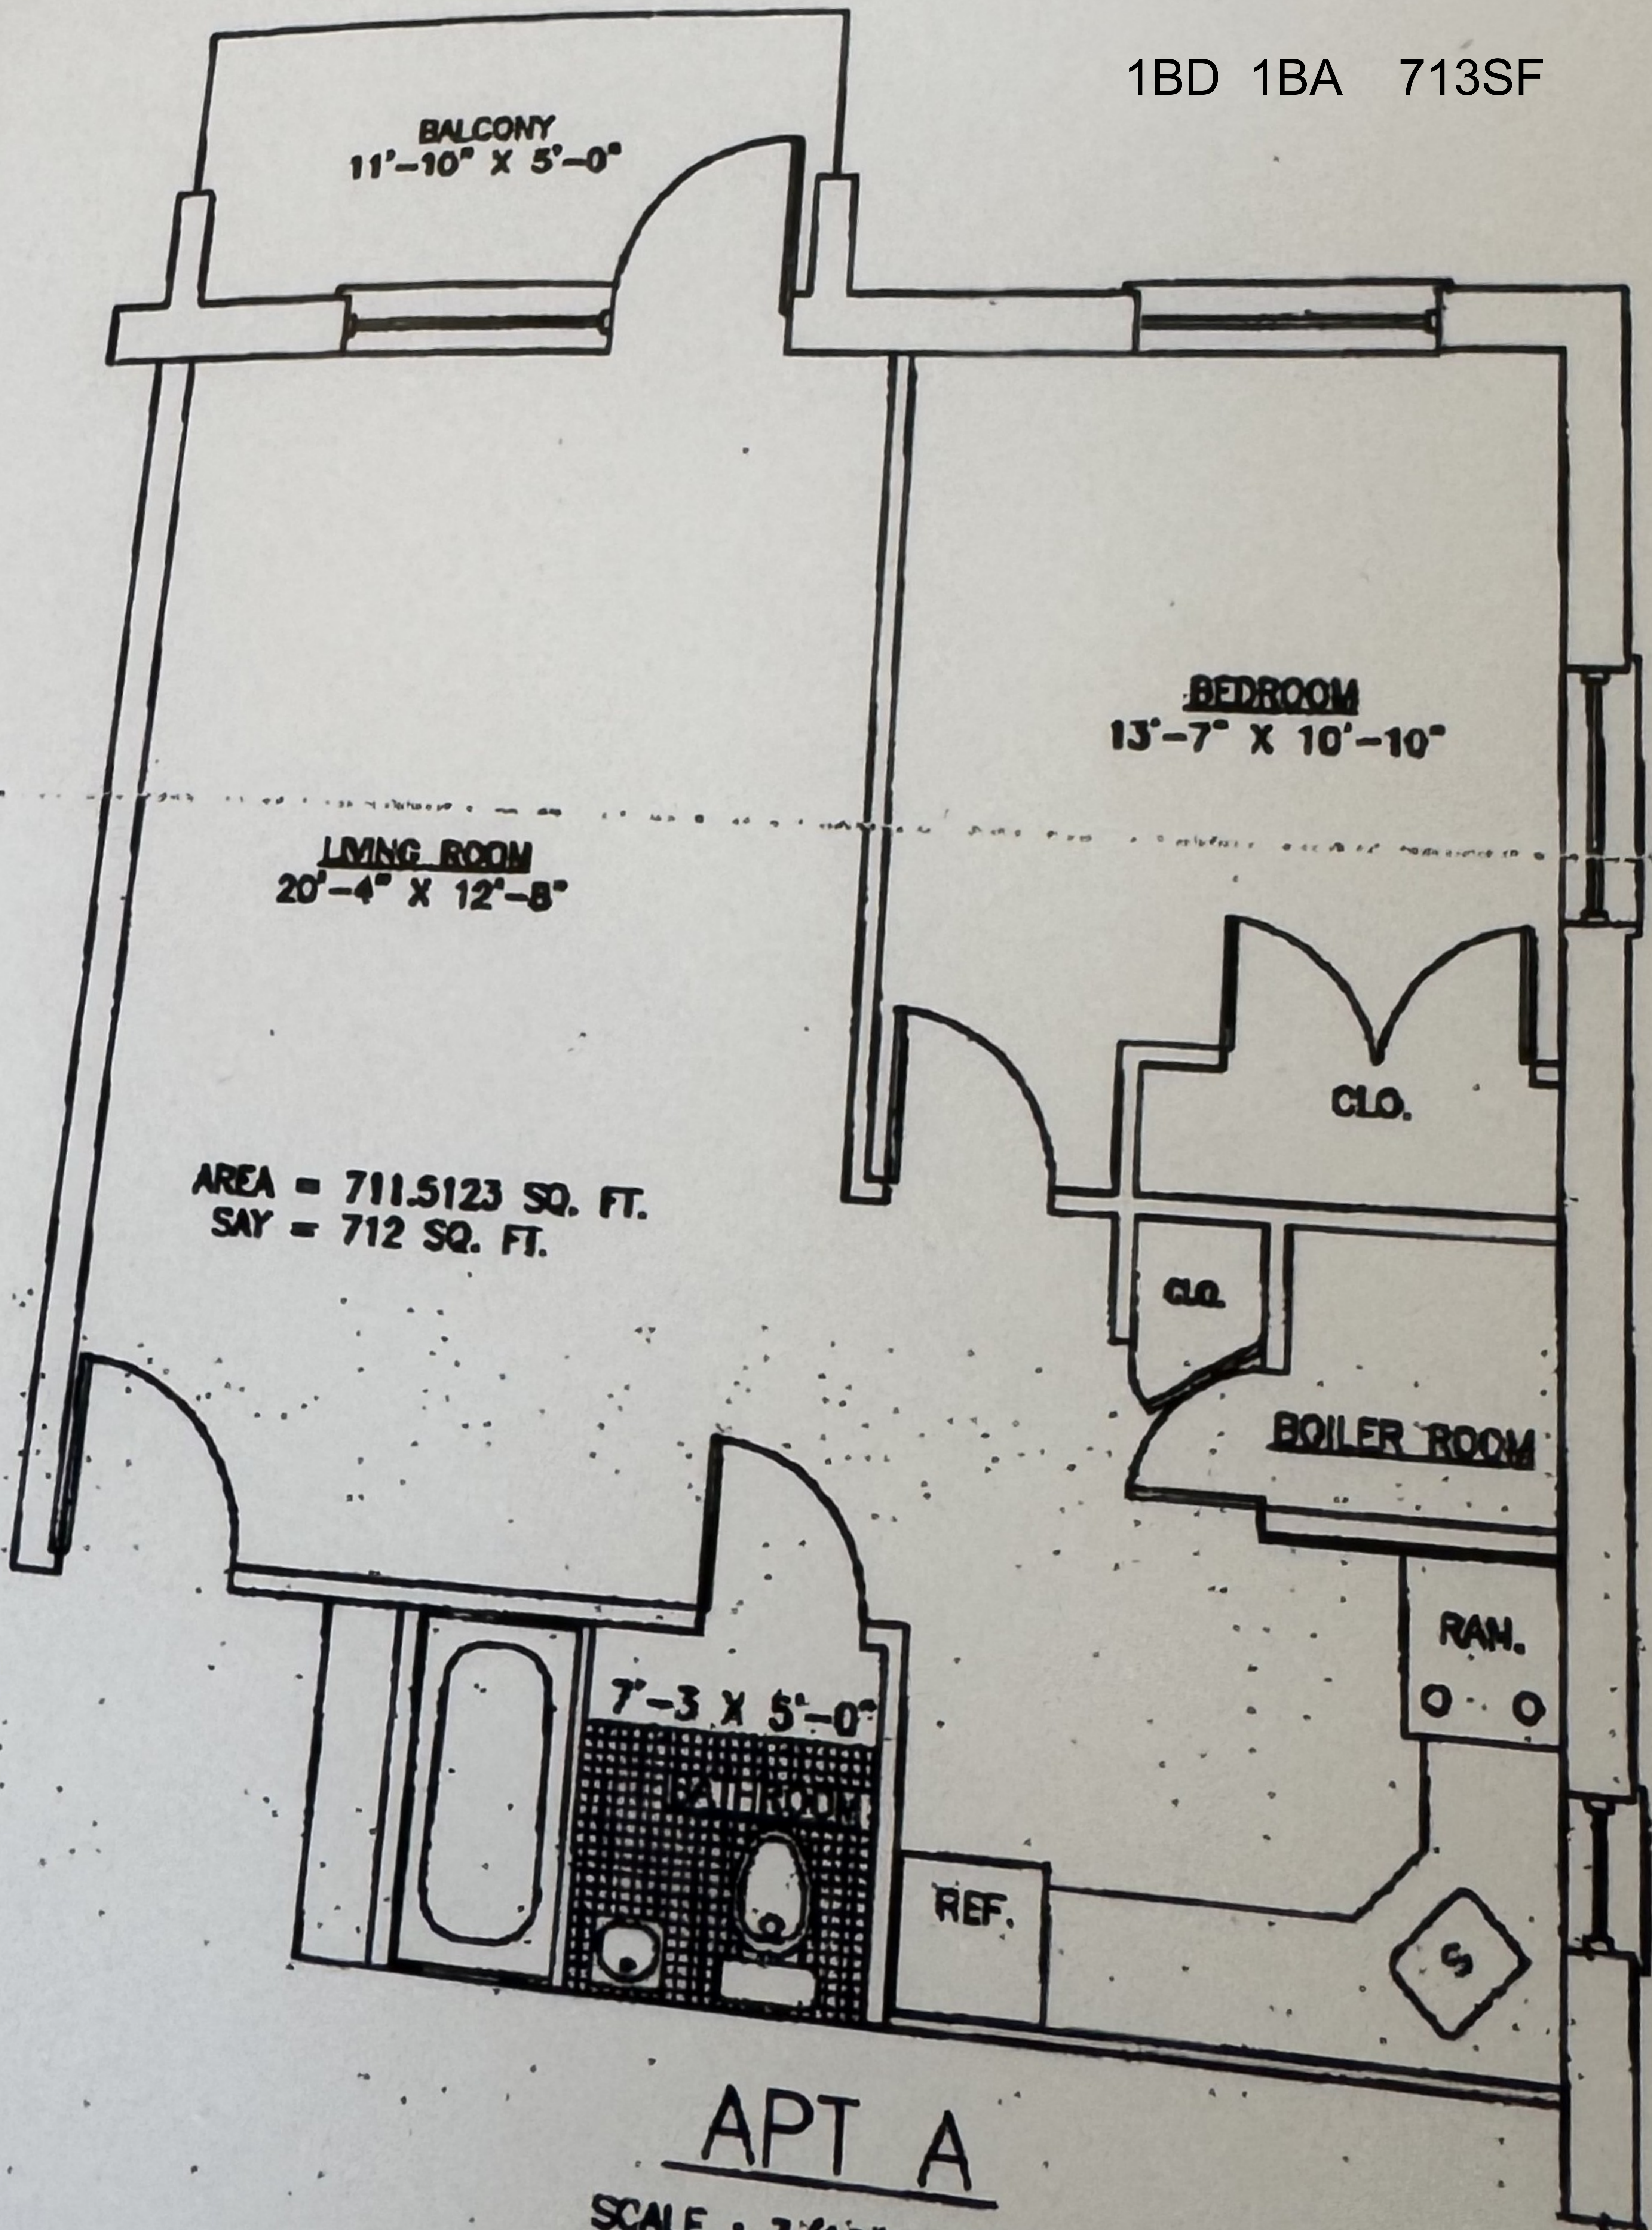

APT A

SCALE : 3/16" = 1'-0"
TYP. FLOOR PLAN 3-8