


SITE PLAN

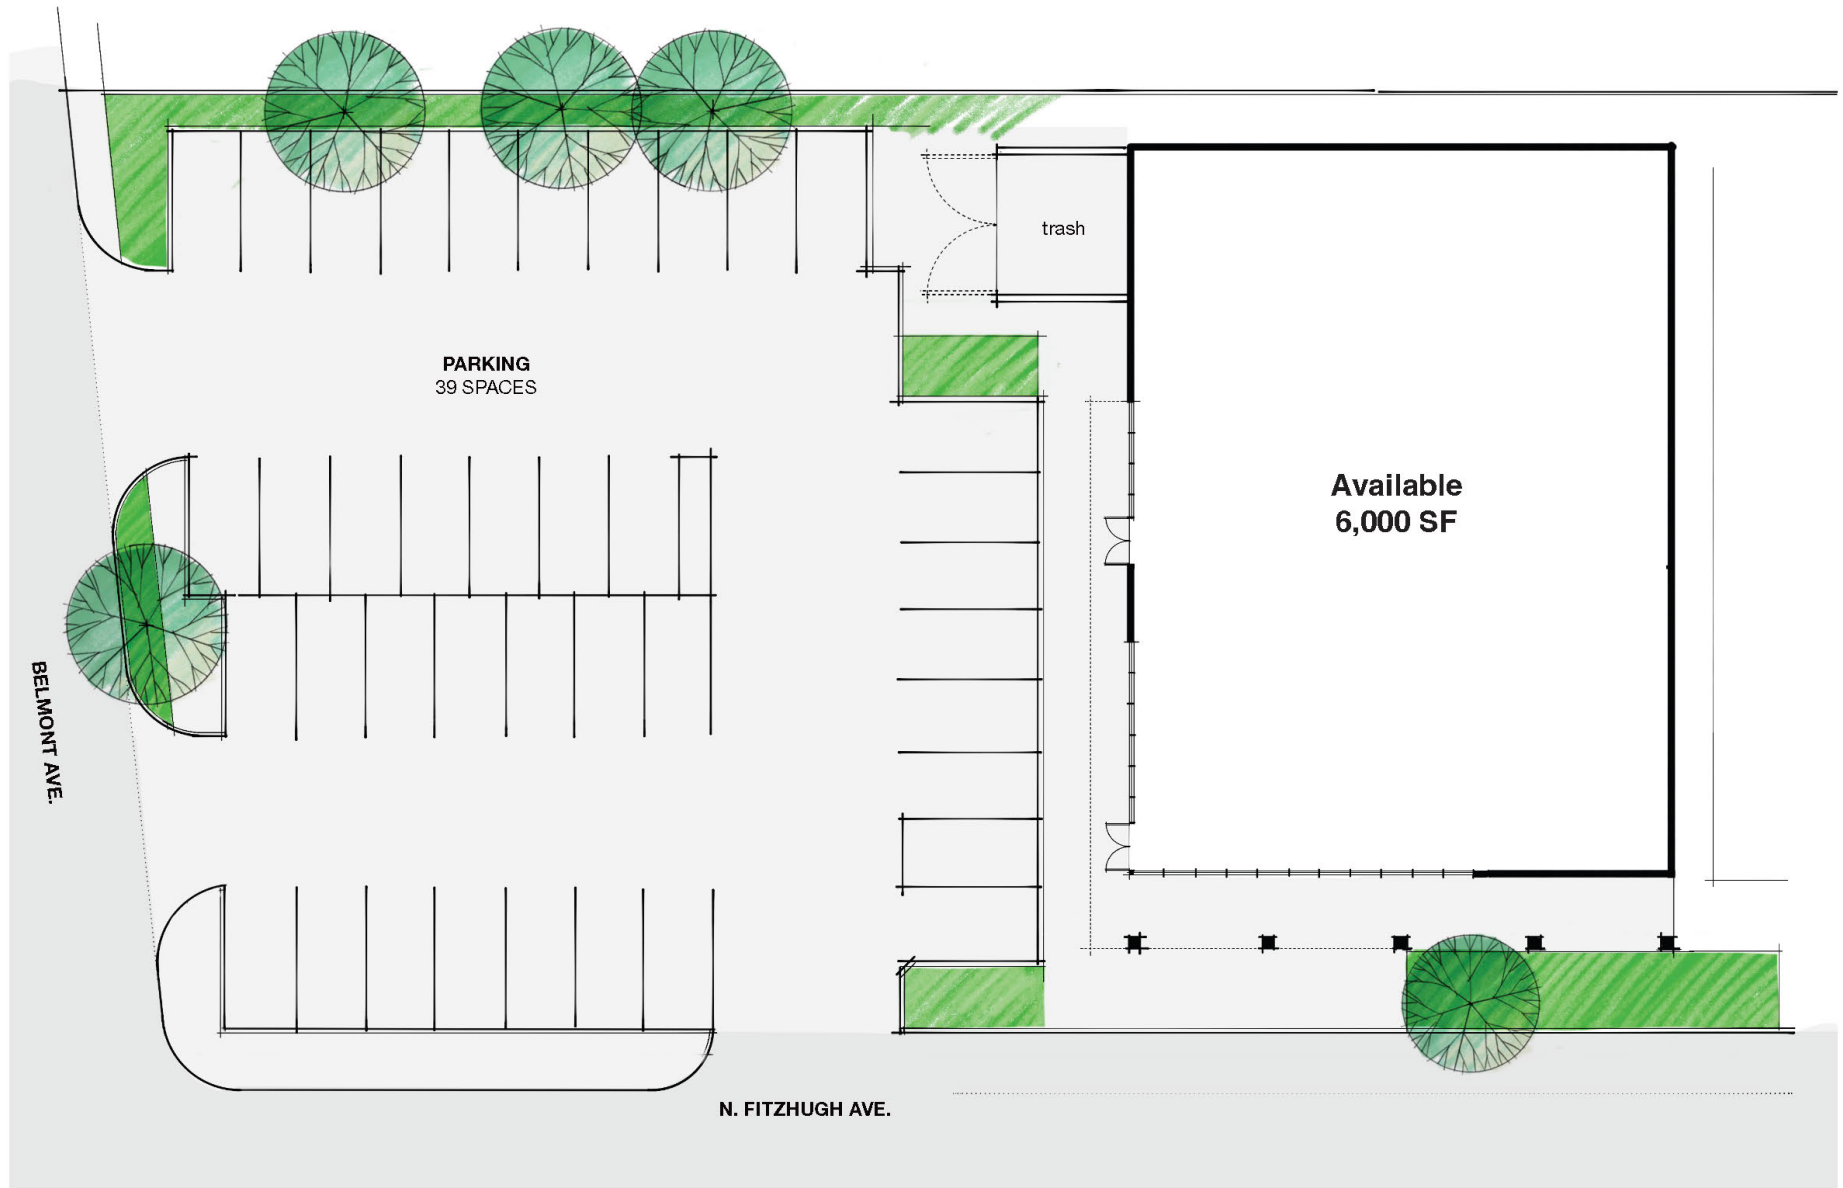

0 5 10 20 40
Scale: 1" = 20'

