


**LONGWOOD  
BUILDING 254**  
250 S Ronald Reagan Blvd.  
Longwood, FL 32750

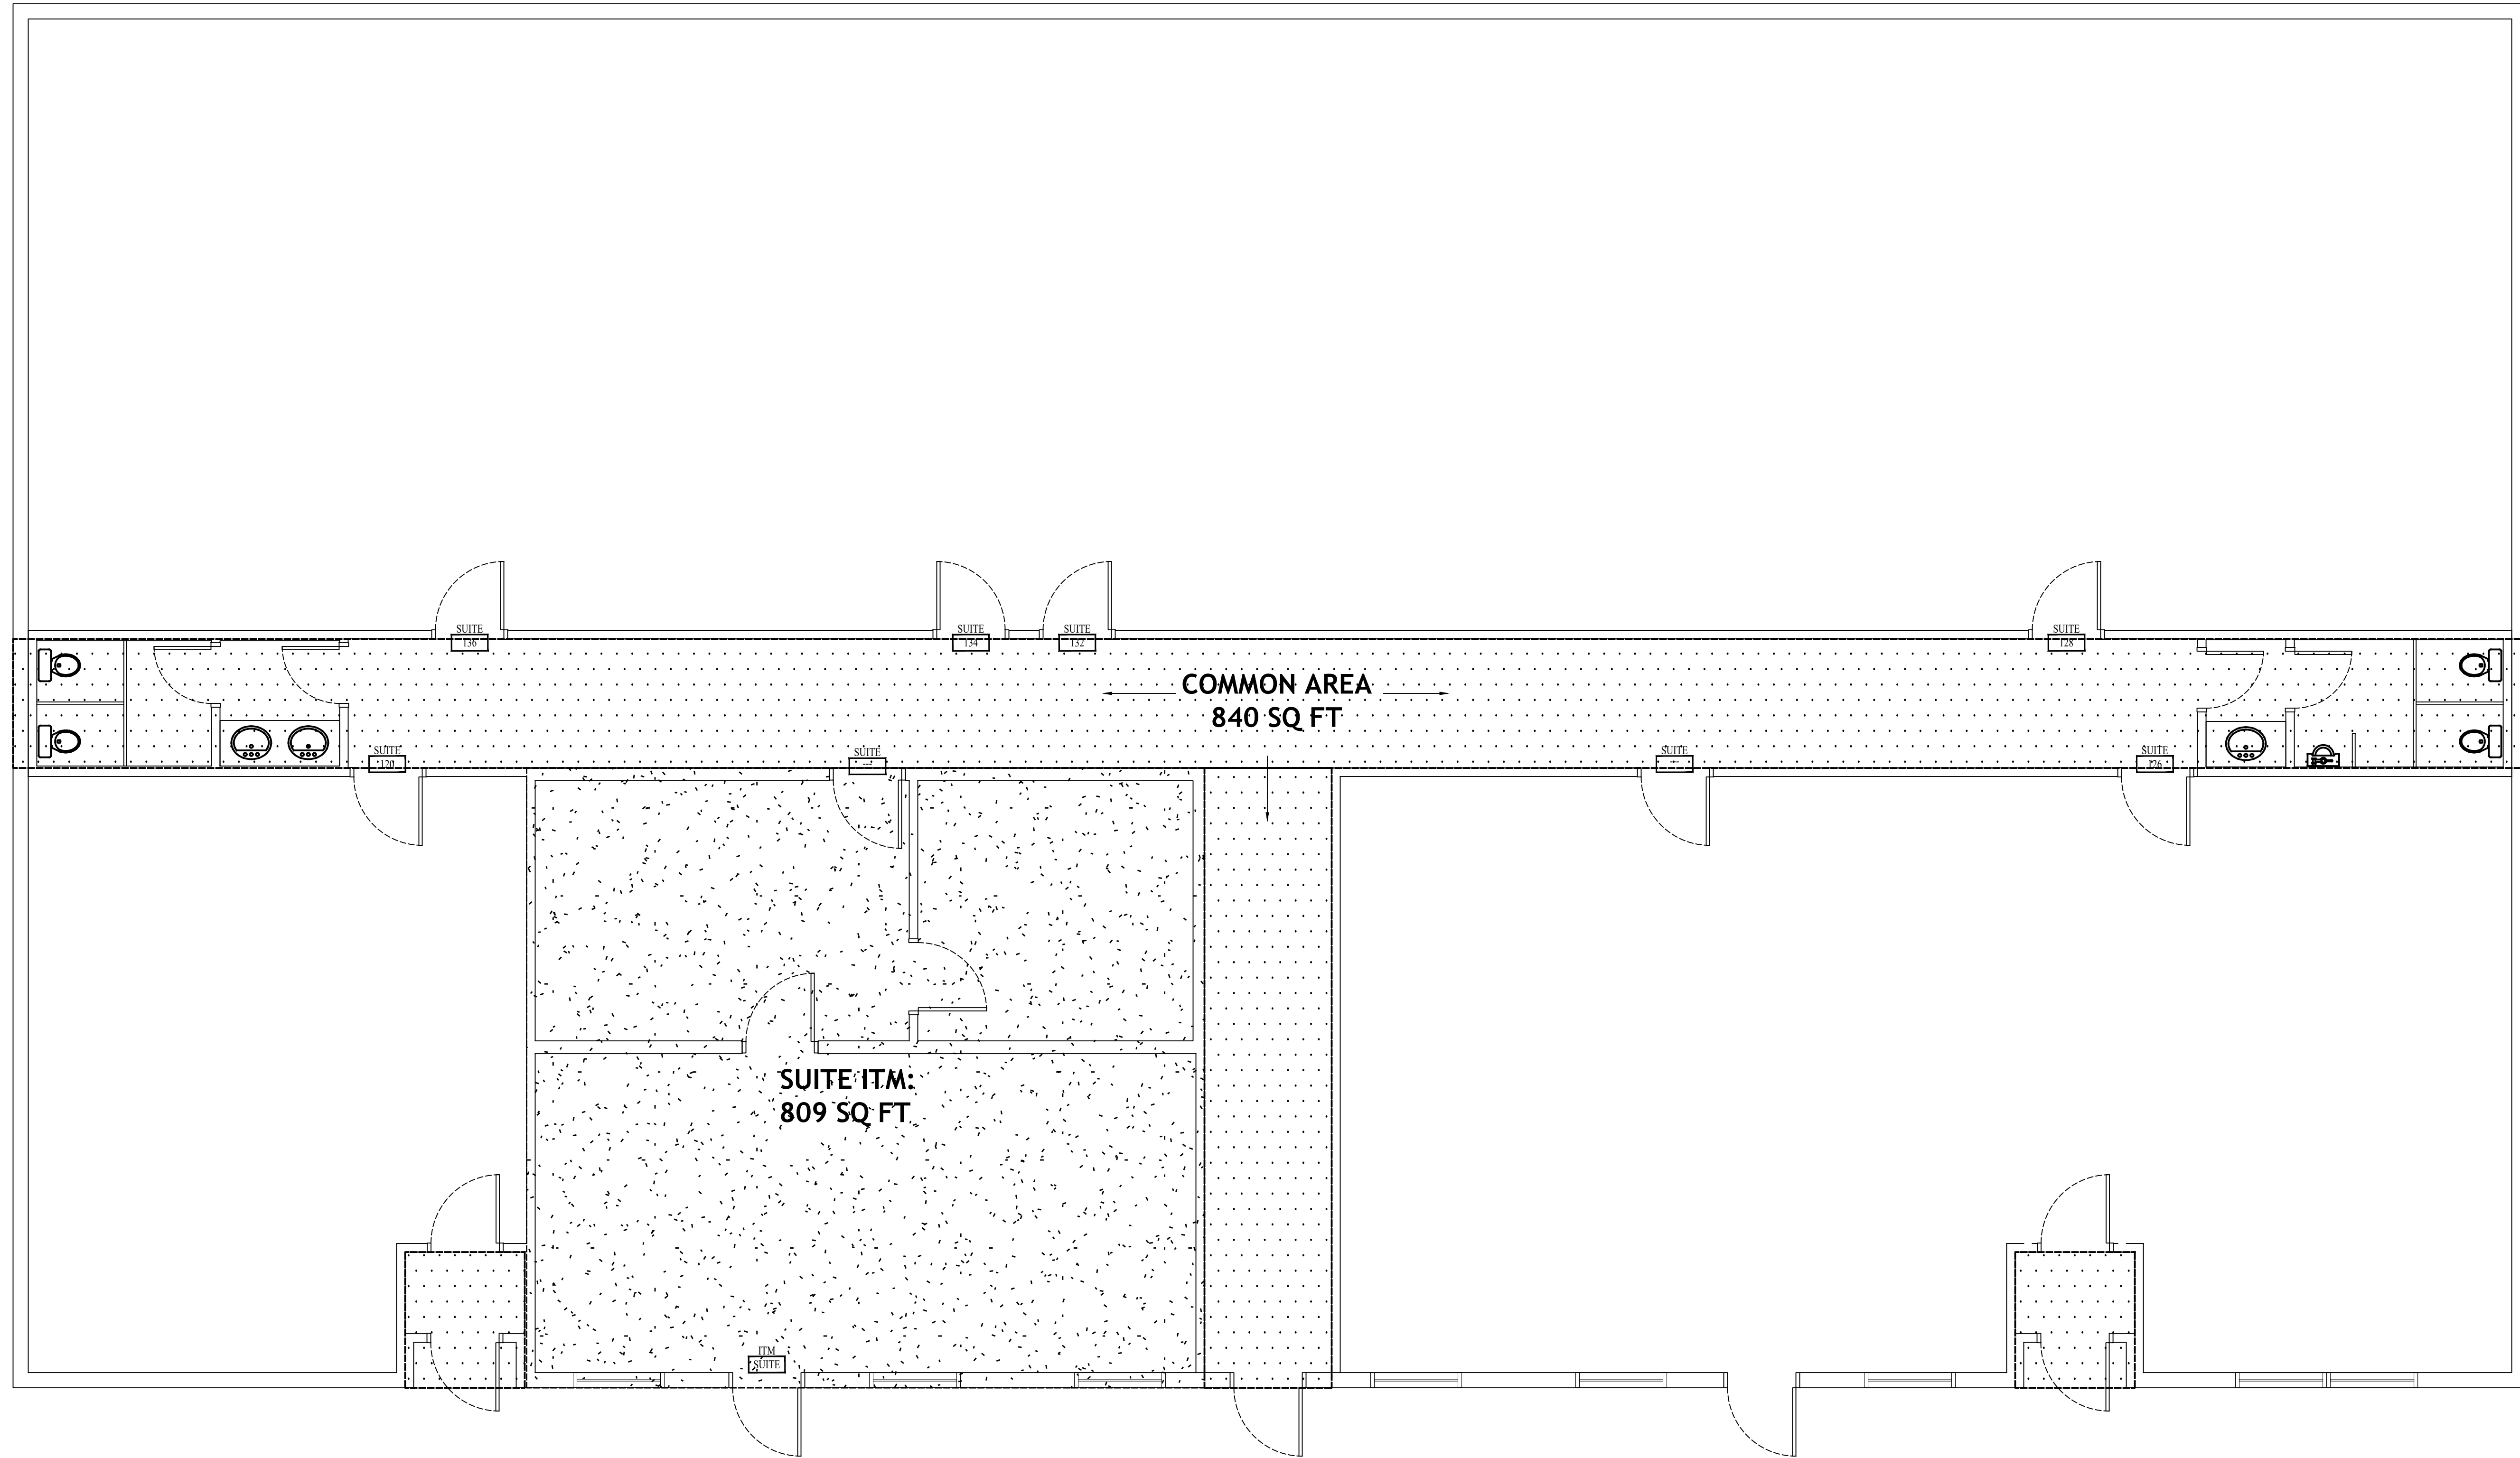

**1** BUILDING 254 1ST FLOOR PLAN  
SCALE: 1/4" = 1' - 0"



No.	Description	Date
0	PERMIT REVISION	
0	PERMIT DRAWINGS	
RECORD		

Floor  
Plan

**A201**

Drawing No.