



REV.	DESCRIPTION	DATE


DATE INFORMATION
 DATE:
 TIME:
 DRAWING AREA:

PEPBOYS
AUTO
 STORE # 0283
 BALDWIN, NY.

DRAWING INFORMATION	
Project No.	0283
Date	12/20/04
Drawn By	S.S.
Approved By	
Scale	1/8" = 1'
Drawing Title	FIXTURE PLAN
Project No.	0283

BALDWIN, NY. #0283
CONCEPTUAL FLOOR PLAN

- LEGEND**
- EXISTING SHELVING
 - RELOCATED SHELVING
 - NEW SHELVING
 - DEMIG SHELVING

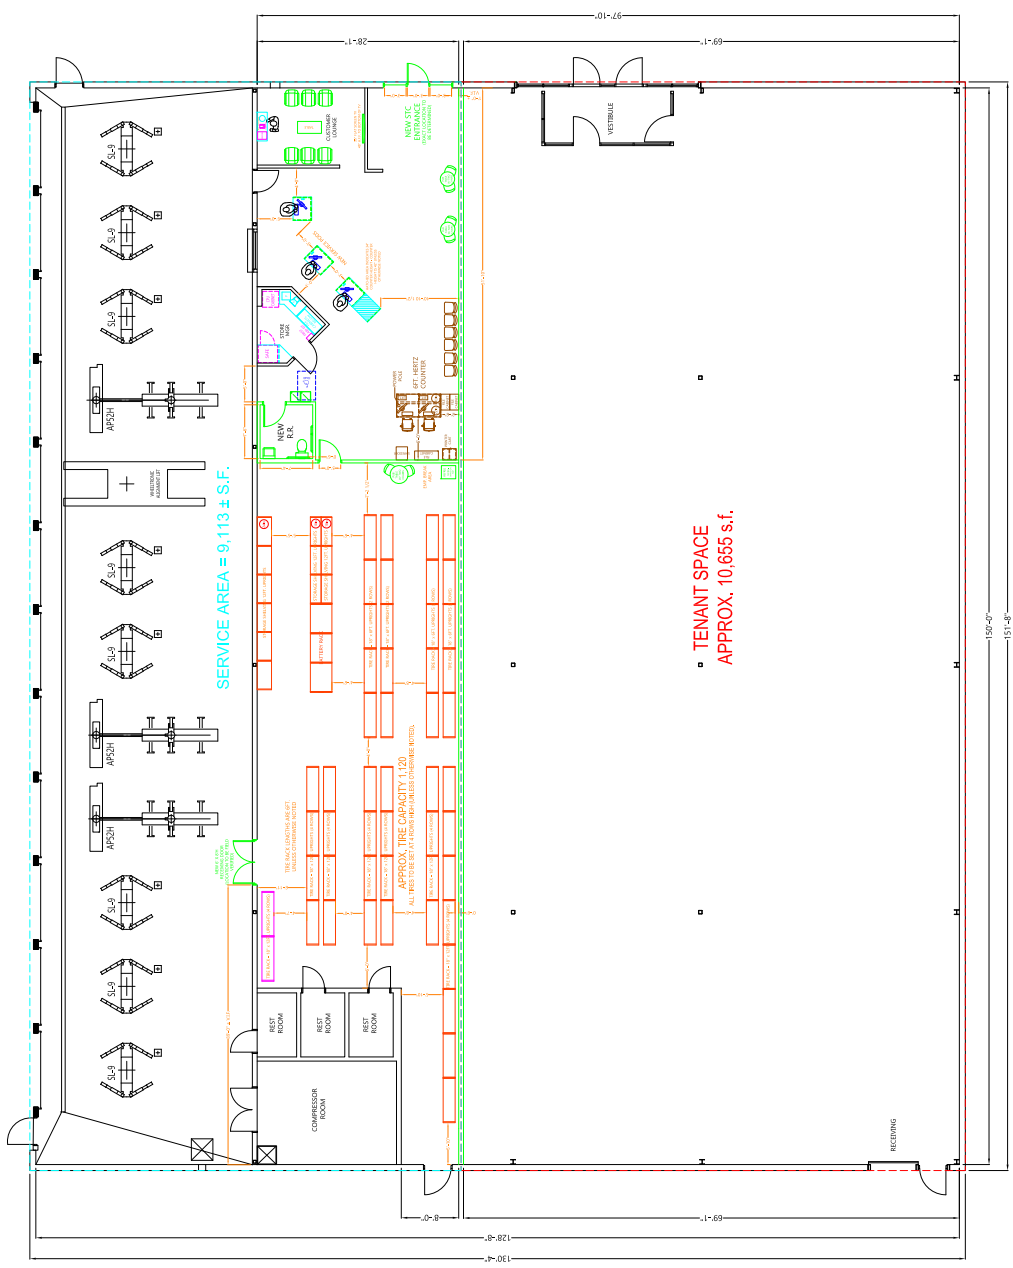

TENANT SPACE
APPROX. 10,655 s.f.