


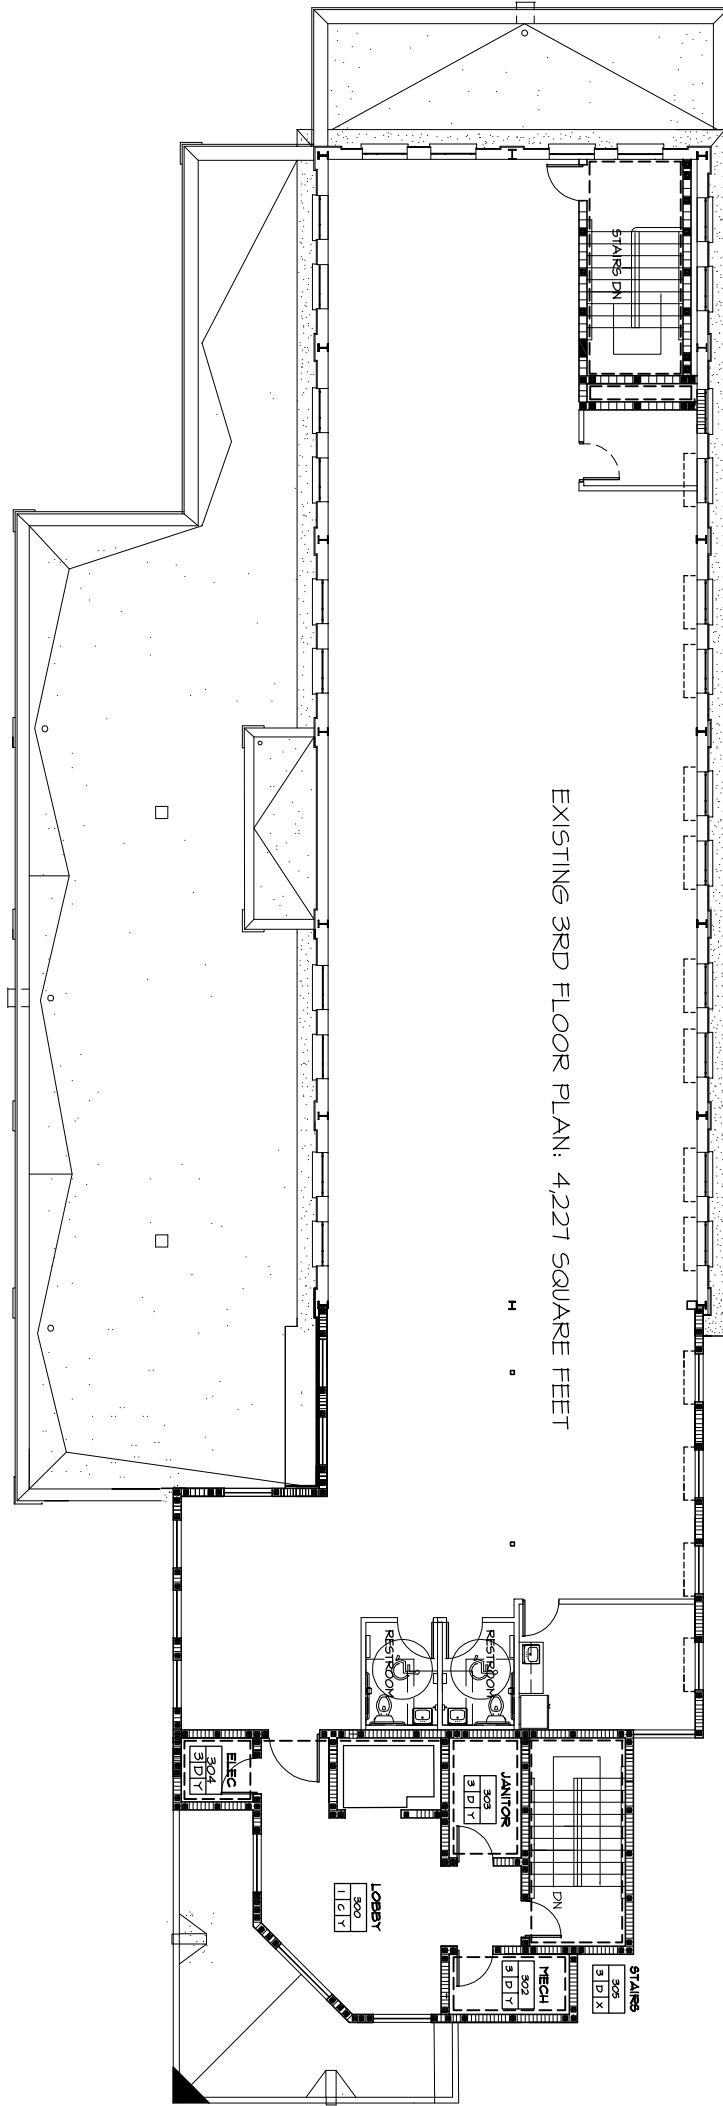

3rd FLOOR PLAN

1/16" = 1'-0"



© COPYRIGHT - All reports, plans, specifications, computer files, field data, notes and other documents are instruments of service prepared by The Caribeño Architectural Group (C.A.G.), as instruments of service they remain the property of C.A.G. C.A.G. shall retain all common law, statutory and other reserved rights, including the copyright thereto. Any use or reproduction of this document without written permission from C.A.G. is a violation of Federal copyright laws.



**C. A. G.**  
**Caribeño**  
**Architectural**  
**Group, Inc.**

FLORIDA CERTIFICATE #AR 0017819  
 7550 W. EAU GALLE BLVD. SUITE 701, FL 32955  
 POC: (321) 622-4900  
 FAX: (321) 622-4901

PROJECT NAME

**DEPARTMENT OF CORRECTIONS**  
**ICE PLANT BUILDING**  
**MELBOURNE FLORIDA**

SHEET TITLE

**THIRD FLOOR - EXISTING PLAN**

PROJECT NUMBER

13-103

DATE

12-09-13

SCALE

1/16"= 1'-0"

SHEET

**A103**