



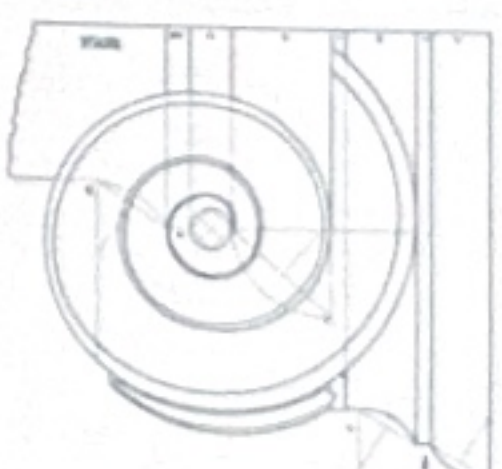


ALTERATIONS AND
ADDITIONS TO:
**167 MAIN
STREET
NORWALK, CT.**

Date: 2/25/94	Drawn By: JRC
Scale: AS NOTED	
Job No: 94025	
Drawing Title: EXISTING FIRST FLOOR PLAN	
COPYRIGHT: Cucino Architecture, Inc. is the owner of the copyright in this drawing. This drawing is the property of Cucino Architecture, Inc. and is not to be reproduced or used in any way without the written consent of Cucino Architecture, Inc. All rights reserved.	
Revisions:	
Drawing Number:	A

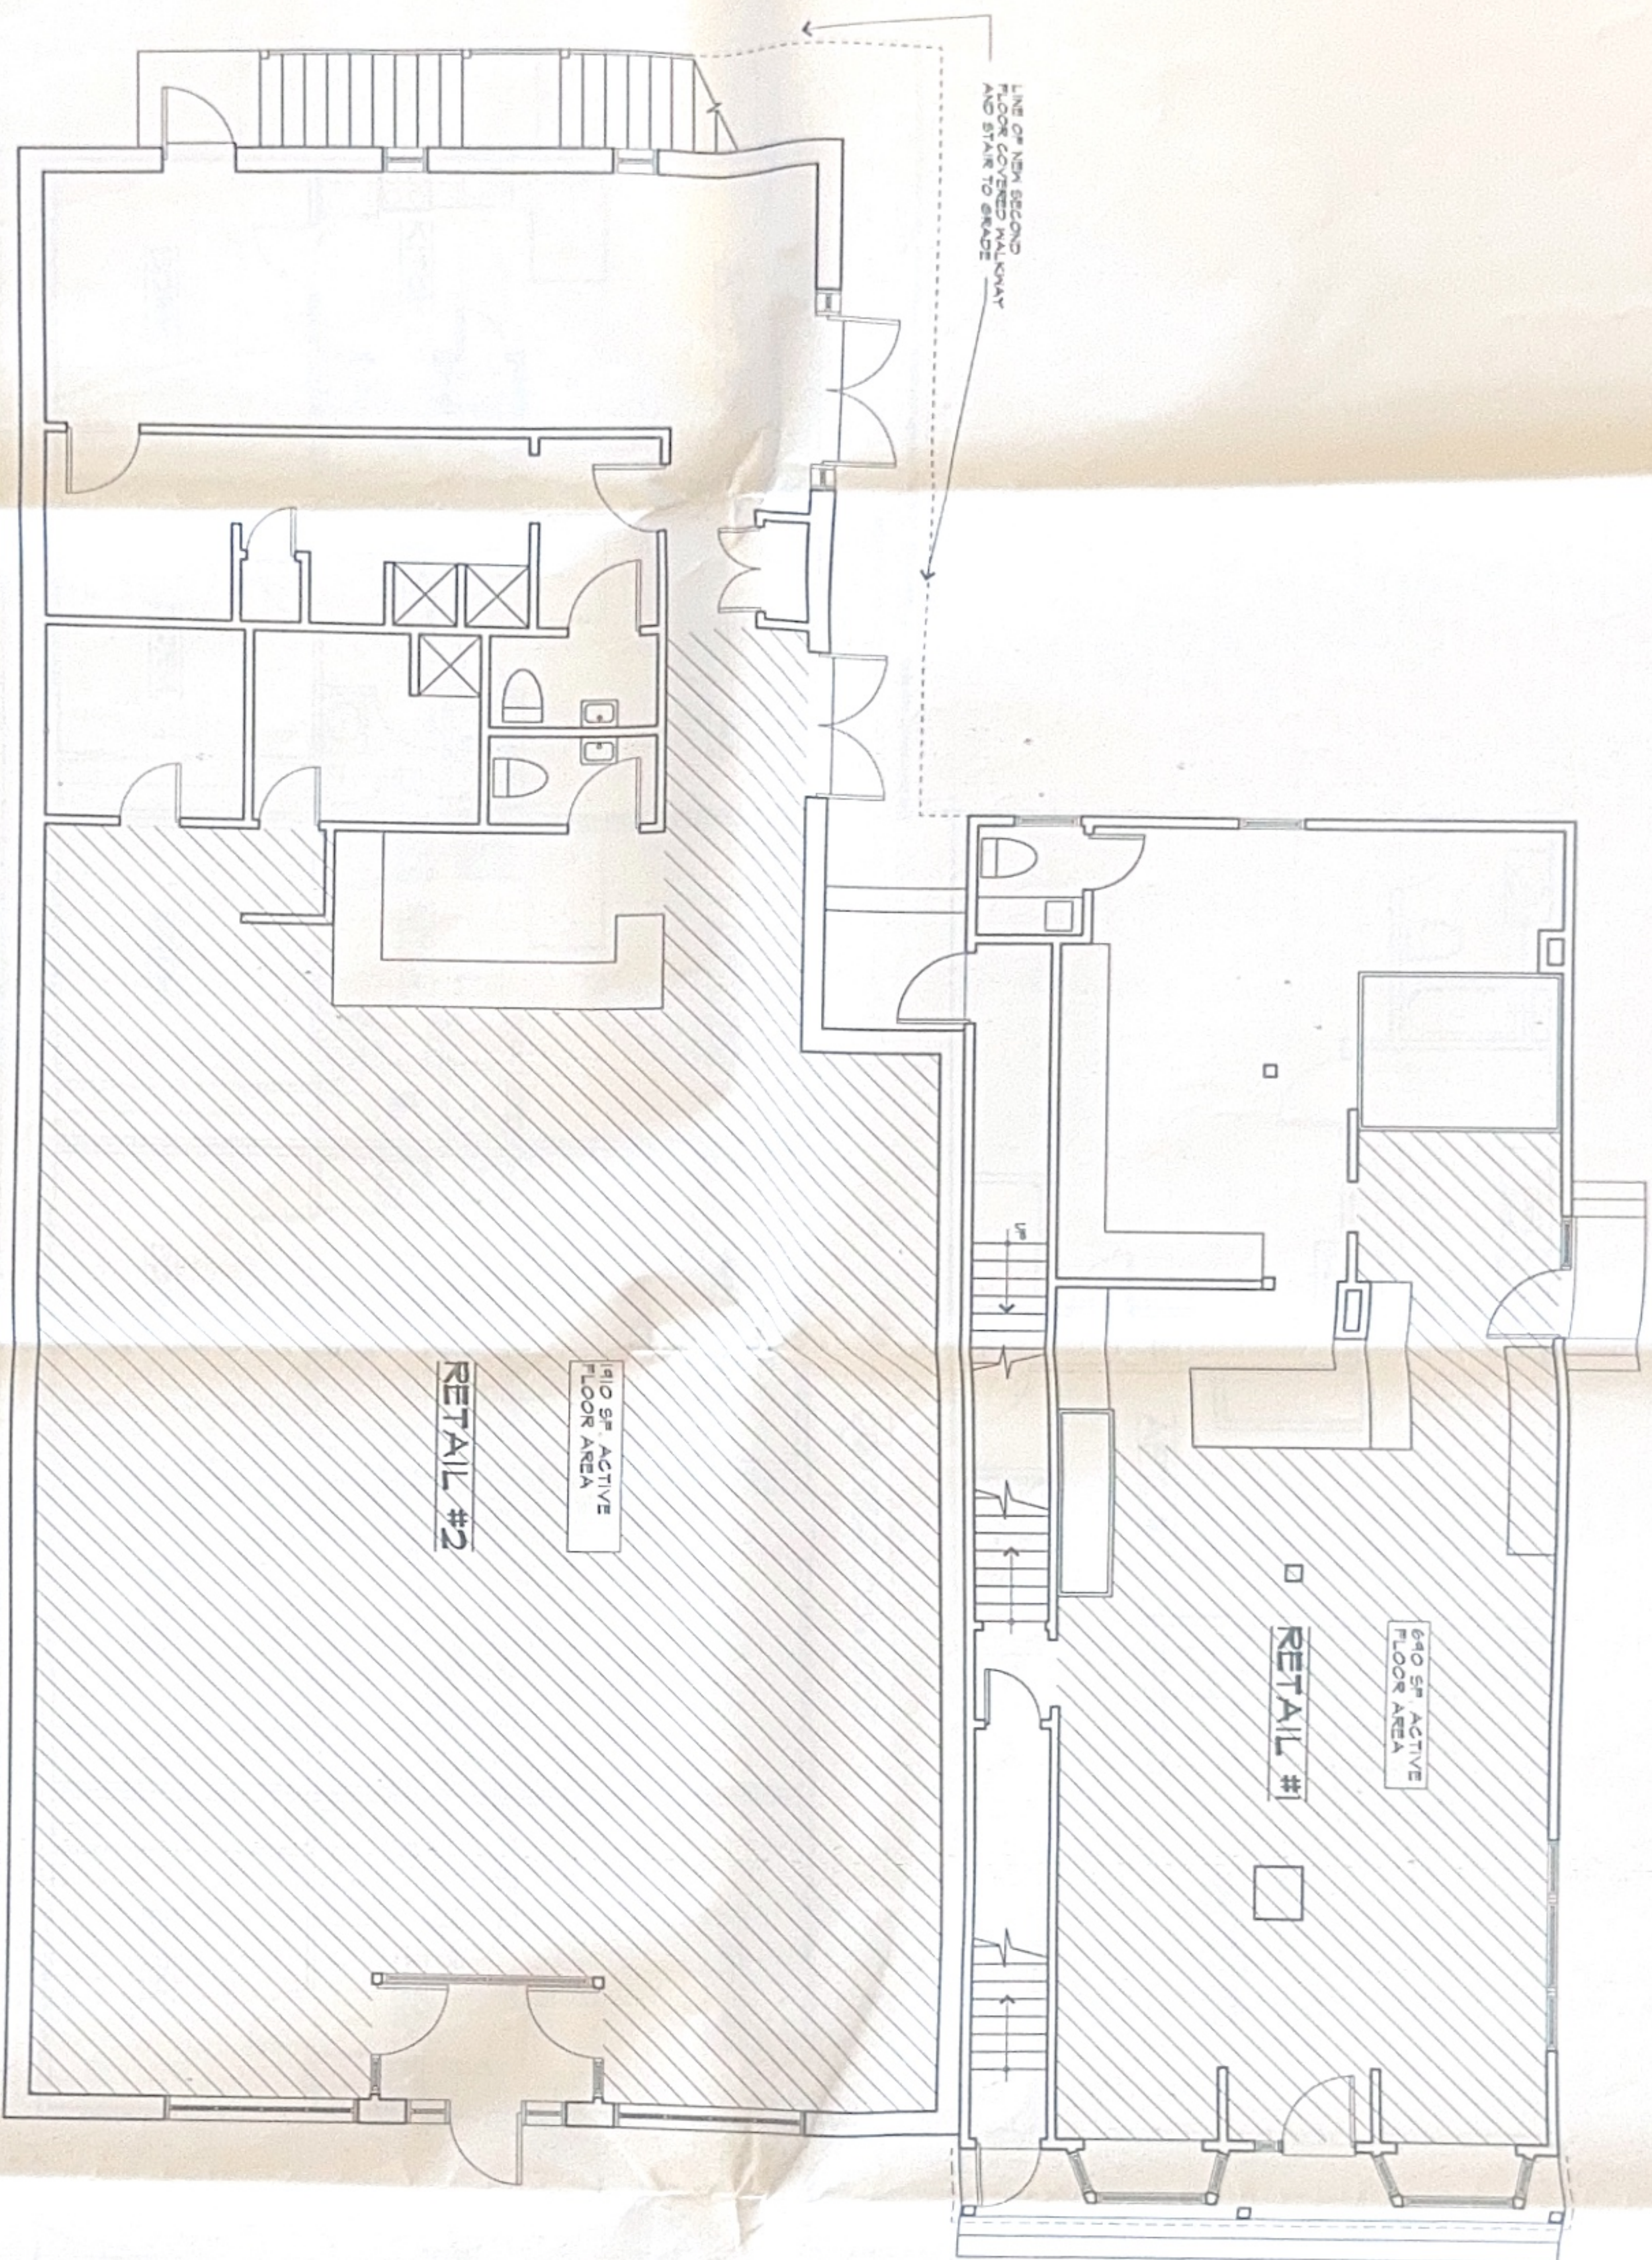

EXISTING FIRST FLOOR PLAN

1/4" = 1'-0"

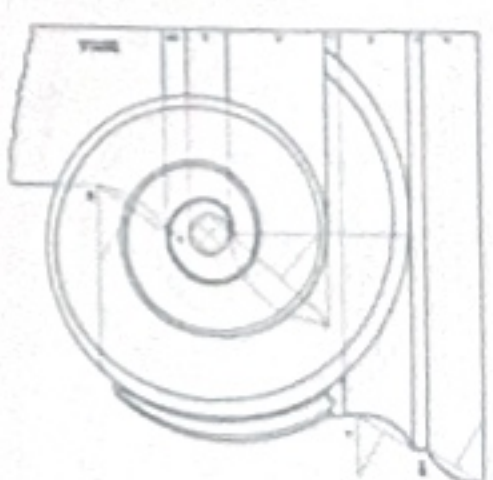

ALTERATIONS AND
ADDITIONS TO:
167 MAIN
STREET
NORWALK, CT.


Date:	5/25/99	Drawn By:	JMC
Scale:	AS NOTED		
Job No:	9925		
Drawing Title:	SECOND FLOOR PLAN		

COPYRIGHT:
Copyright © 1999 Cucino Architecture, Inc. All rights reserved.
No part of this drawing may be reproduced or transmitted in any form or by any means electronic or mechanical, including photocopying, recording, or by any information storage and retrieval system, without written permission from Cucino Architecture, Inc.

Revisions:


Drawing Number:

A2

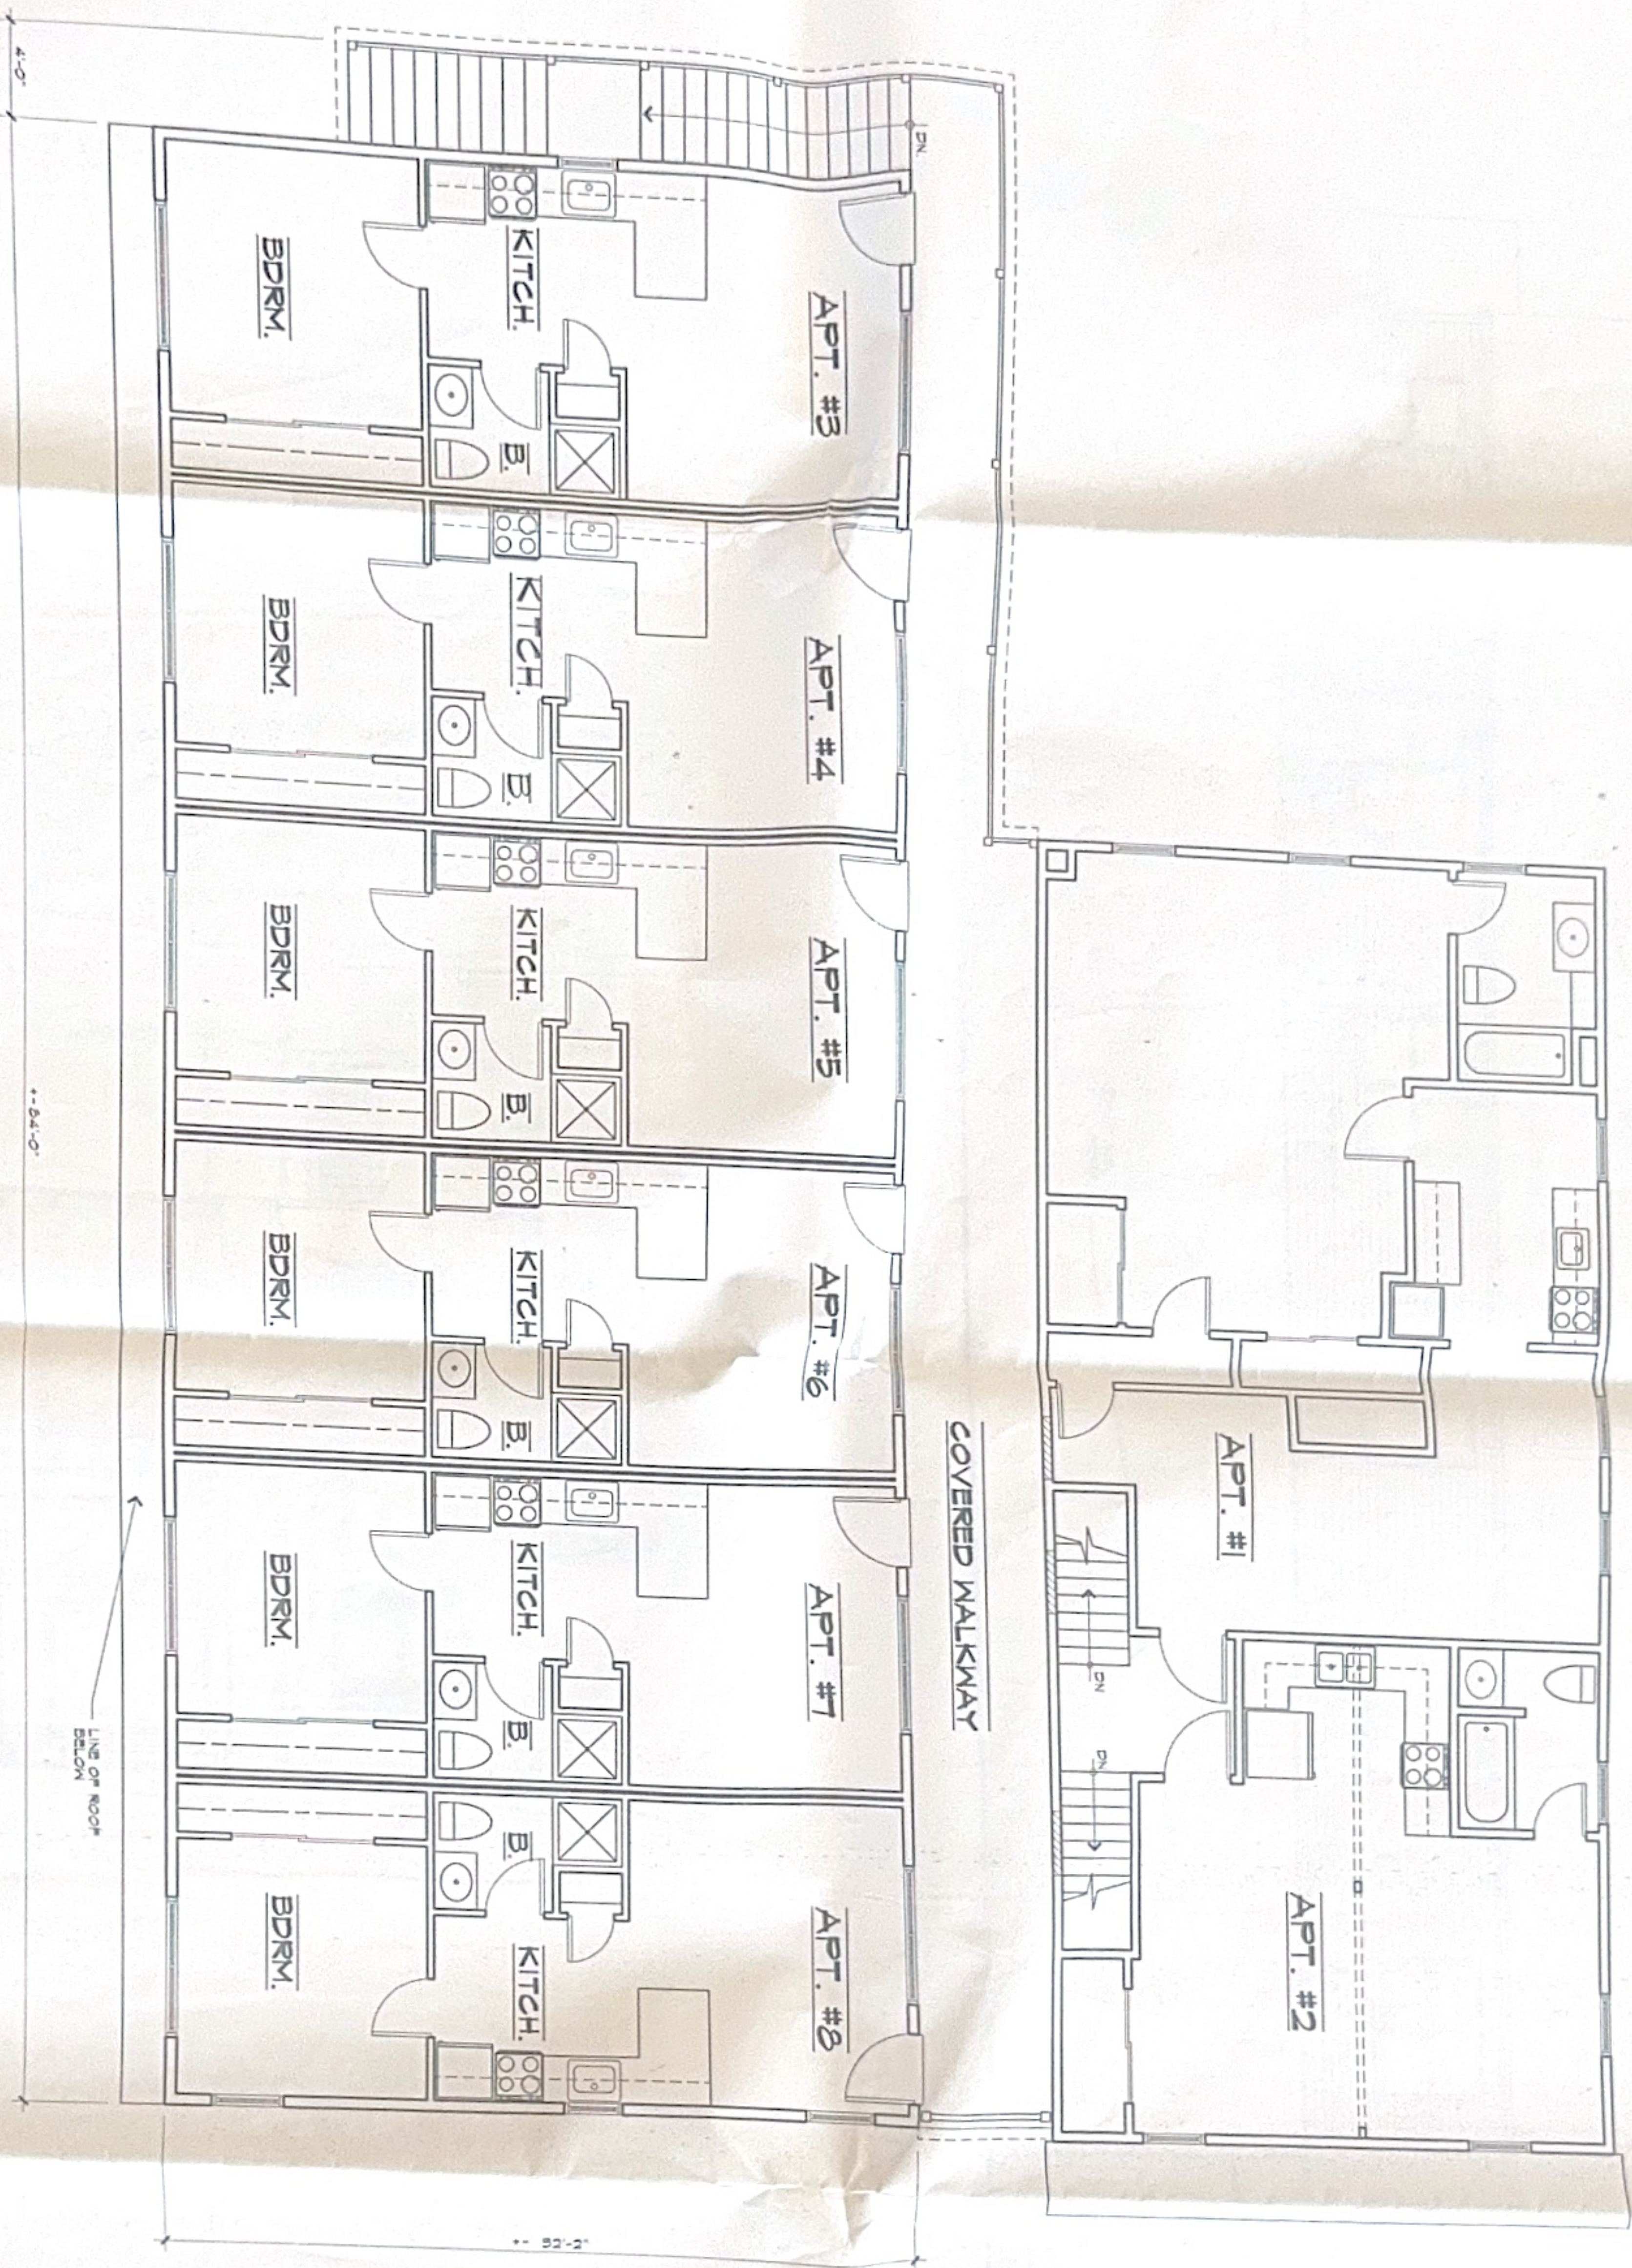

SECOND FLOOR PLAN

1/4" = 1'-0"

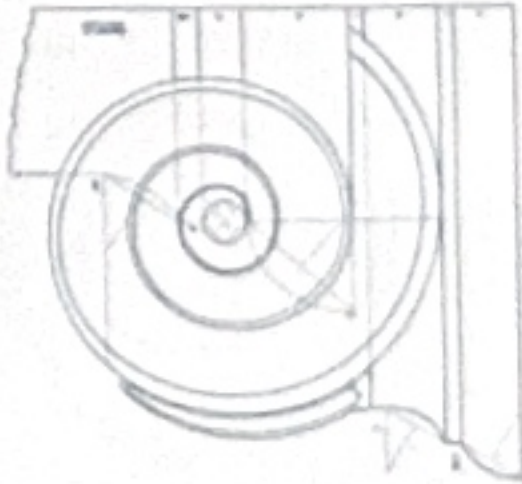

19 1/2 MURRAY STREET, NORWALK, CT.
203 847 3688
203 847 3770 FAX

ALTERATIONS AND
ADDITIONS TO:
**167 MAIN
STREET
NORWALK, CT.**

Date: 6/25/99	Drawn By: JMC
Scale: AS NOTED	
Job No: 9925	
Drawing Title:	


ELEVATIONS

COPYRIGHT:
Cucino Architecture is the registered owner of the drawings and specifications herein. No part of these drawings or specifications may be reproduced or transmitted in any form or by any means electronic or mechanical, including photocopying, recording, or by any information storage and retrieval system, without the prior written permission of Cucino Architecture.

Revisions:


Drawing Number:

A3

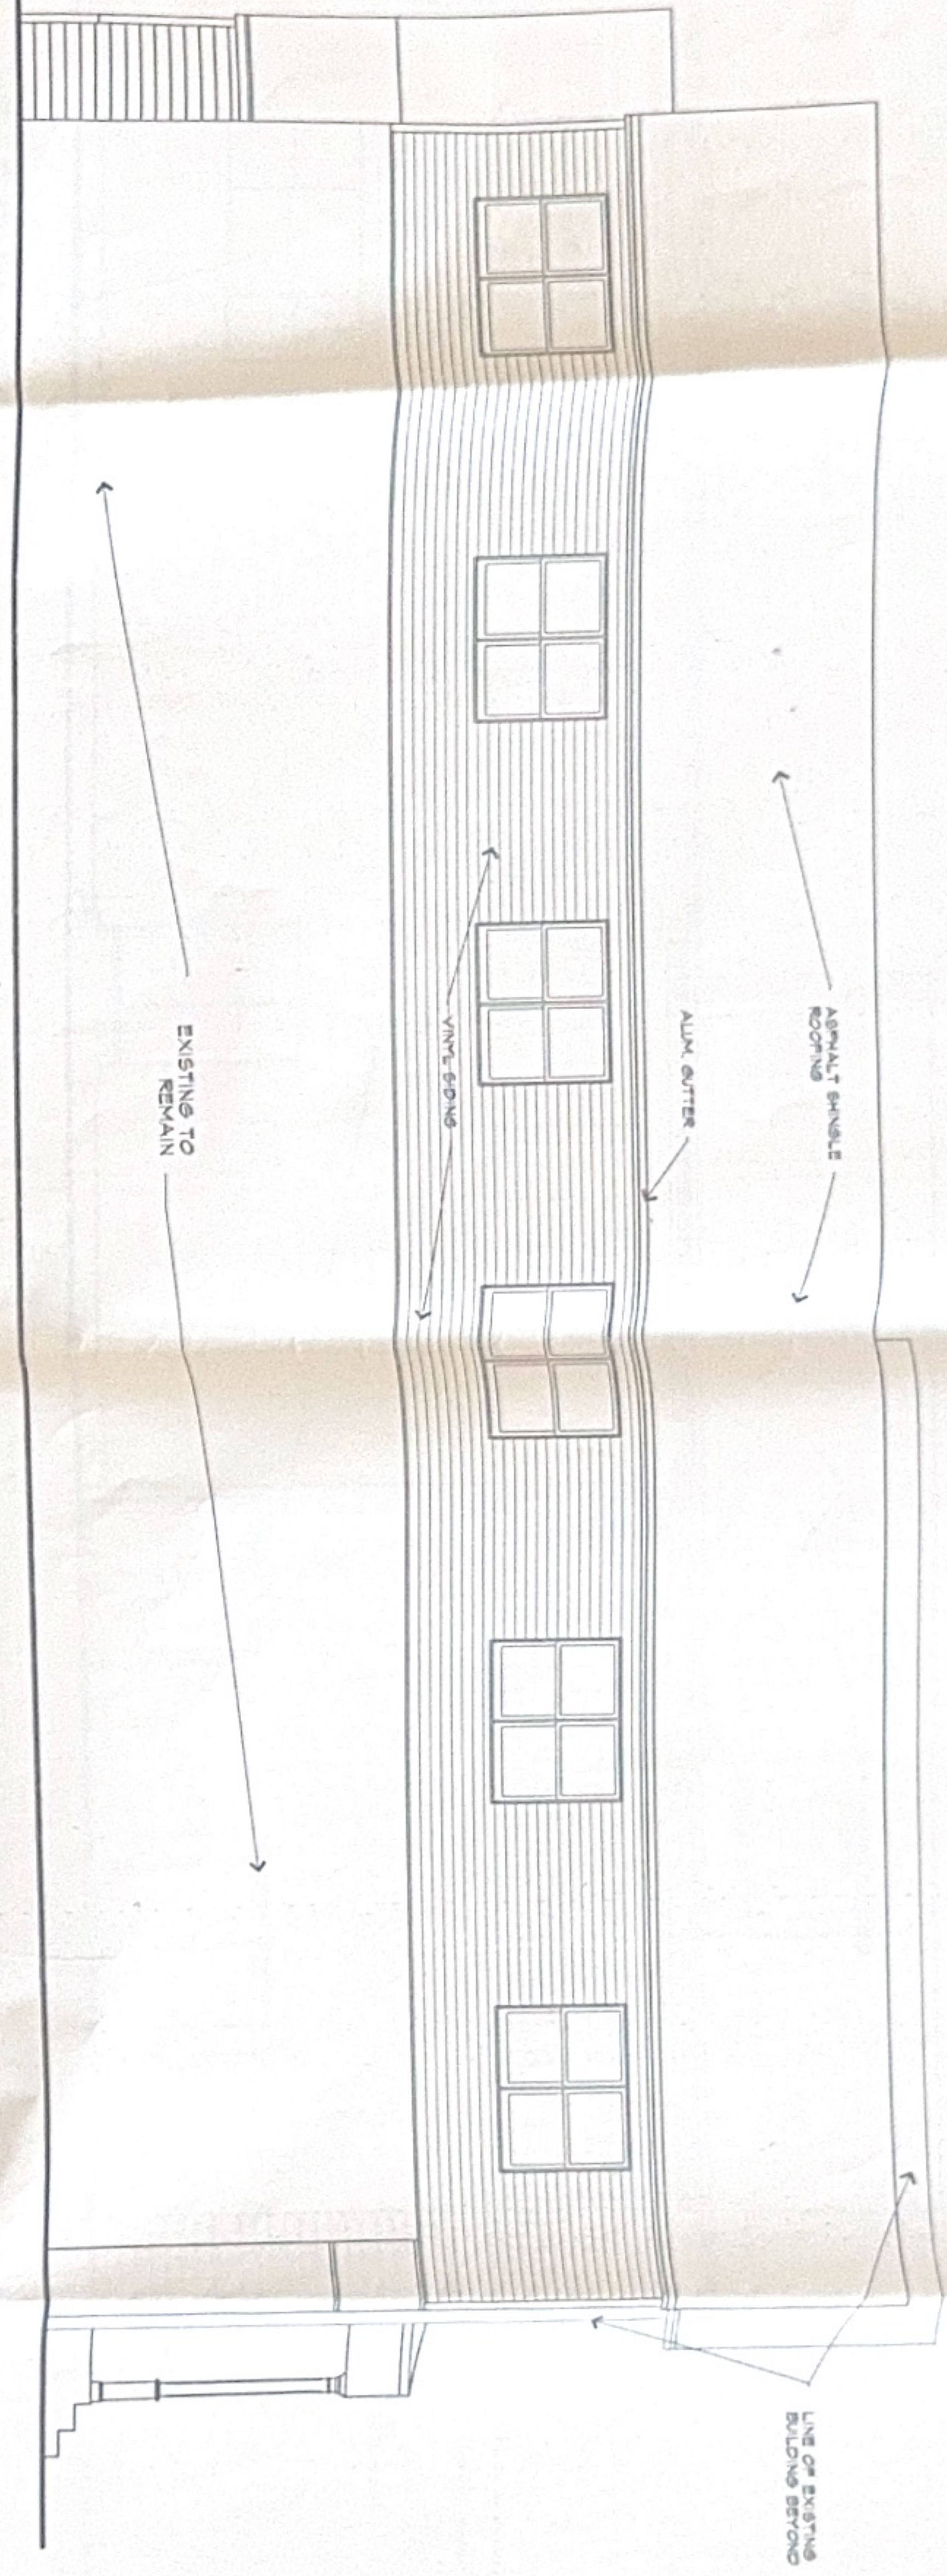

EAST ELEVATION


1/4" = 1'-0"

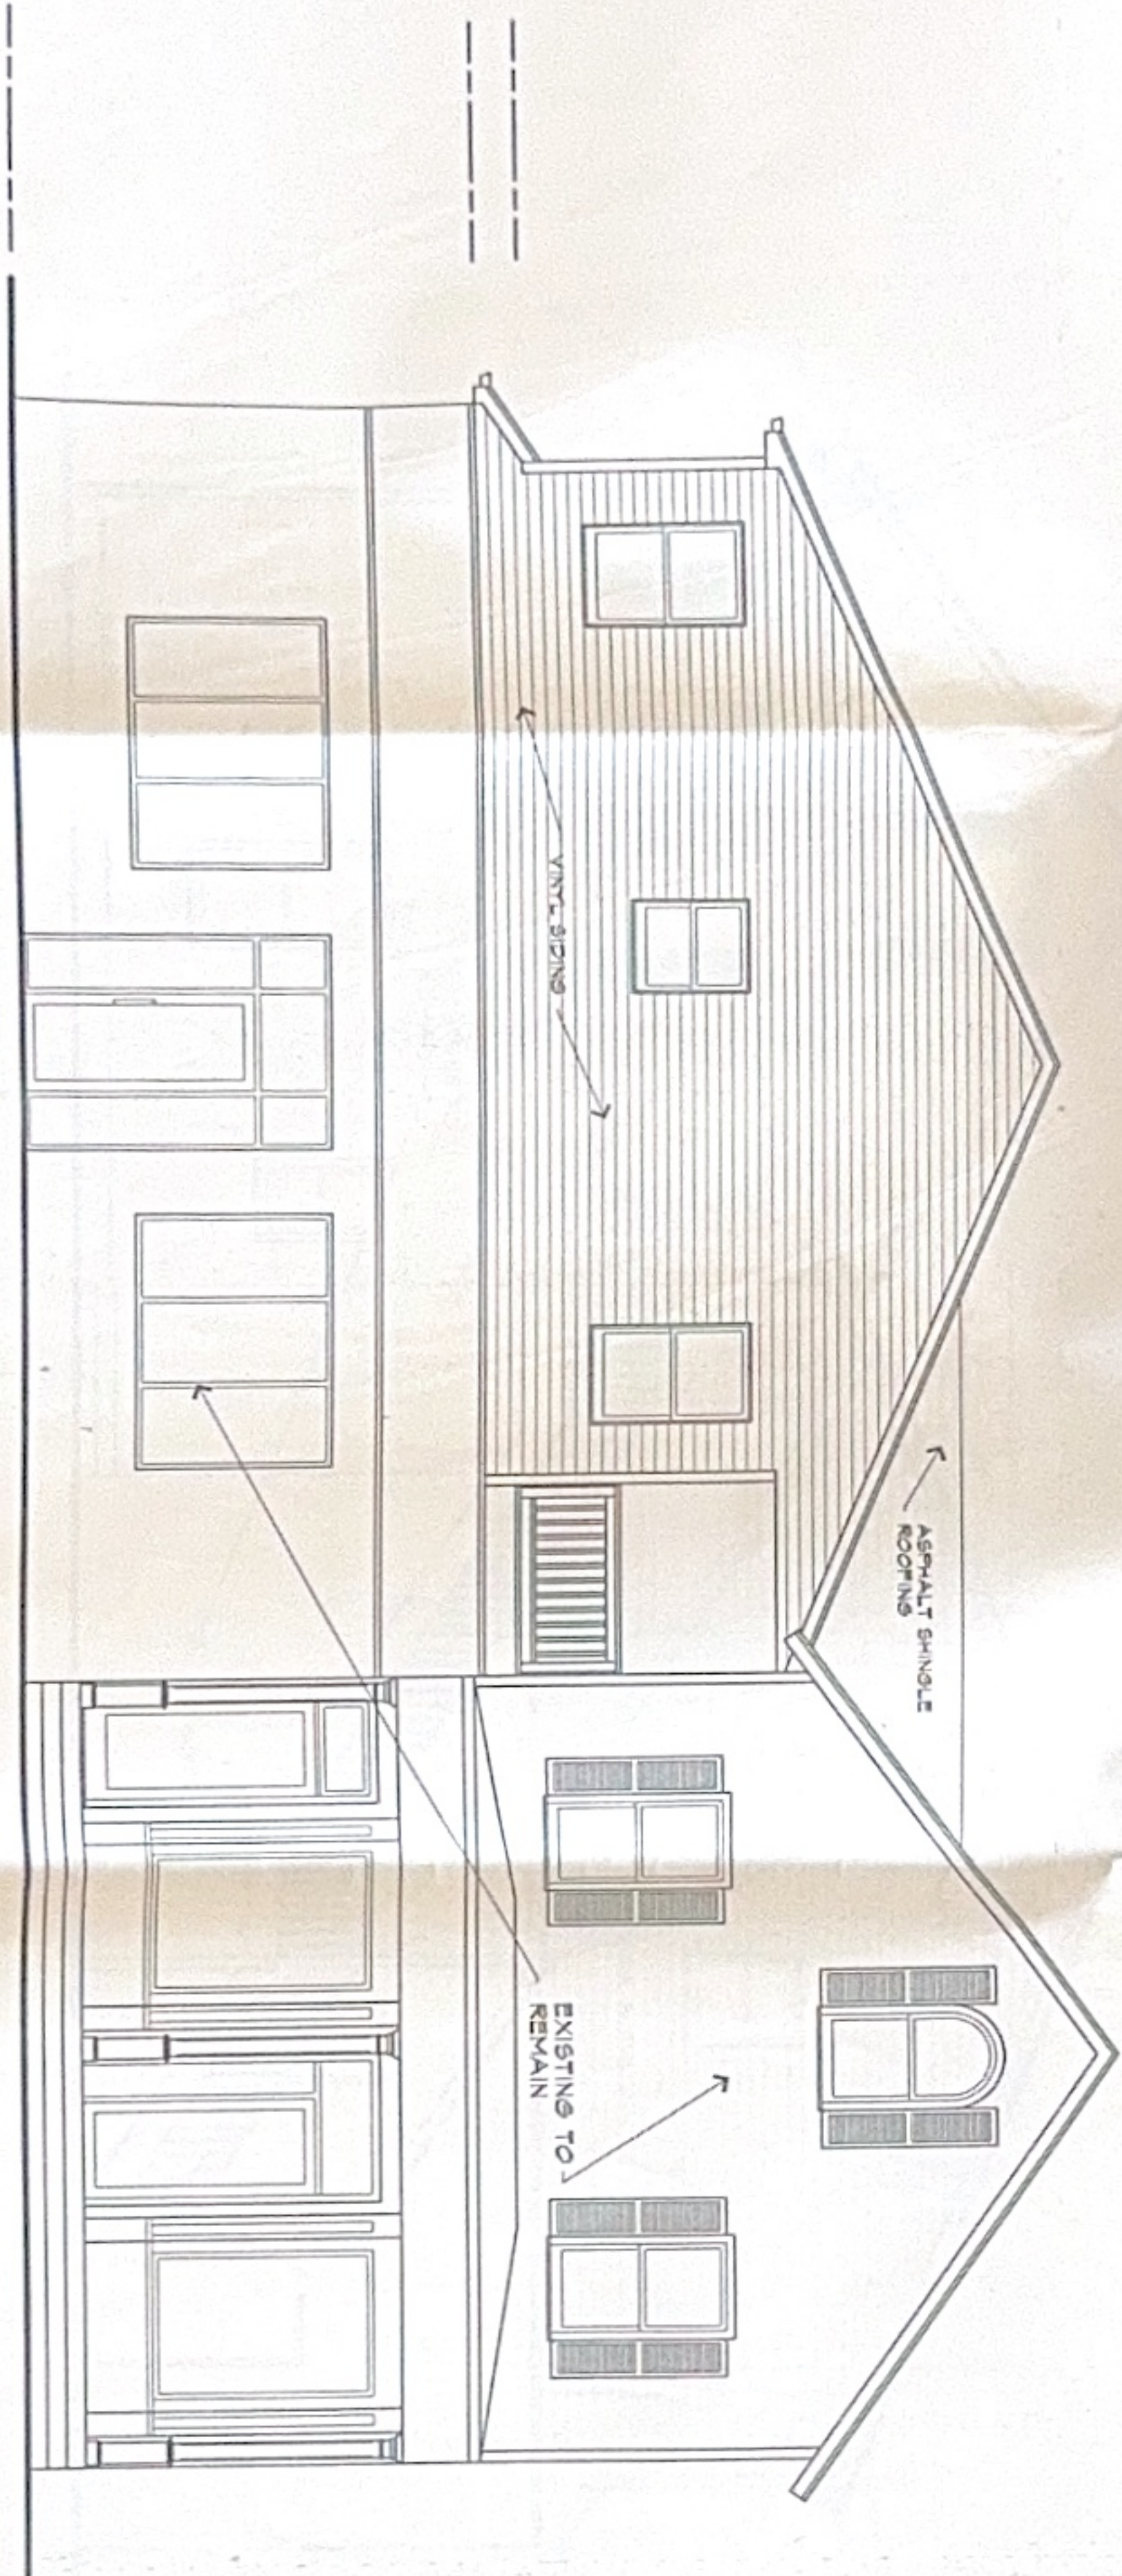

NORTH ELEVATION


1/4" = 1'-0"

CUCINO
ARCHITECTURE

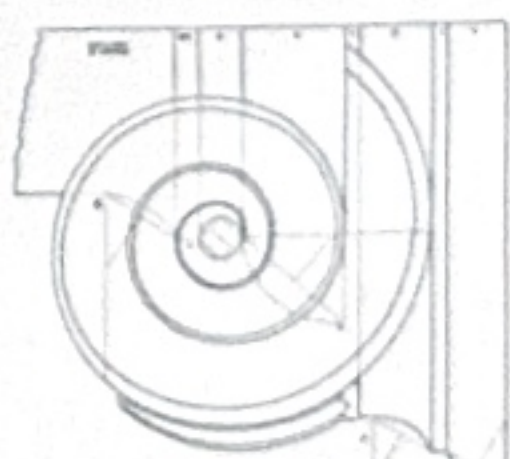


19 1/2 MURRAY STREET, NORWALK, CT.
203 847 3888
203 847 3770 FAX

ALTERATIONS AND
ADDITIONS TO:
167 MAIN
STREET
NORWALK, CT.

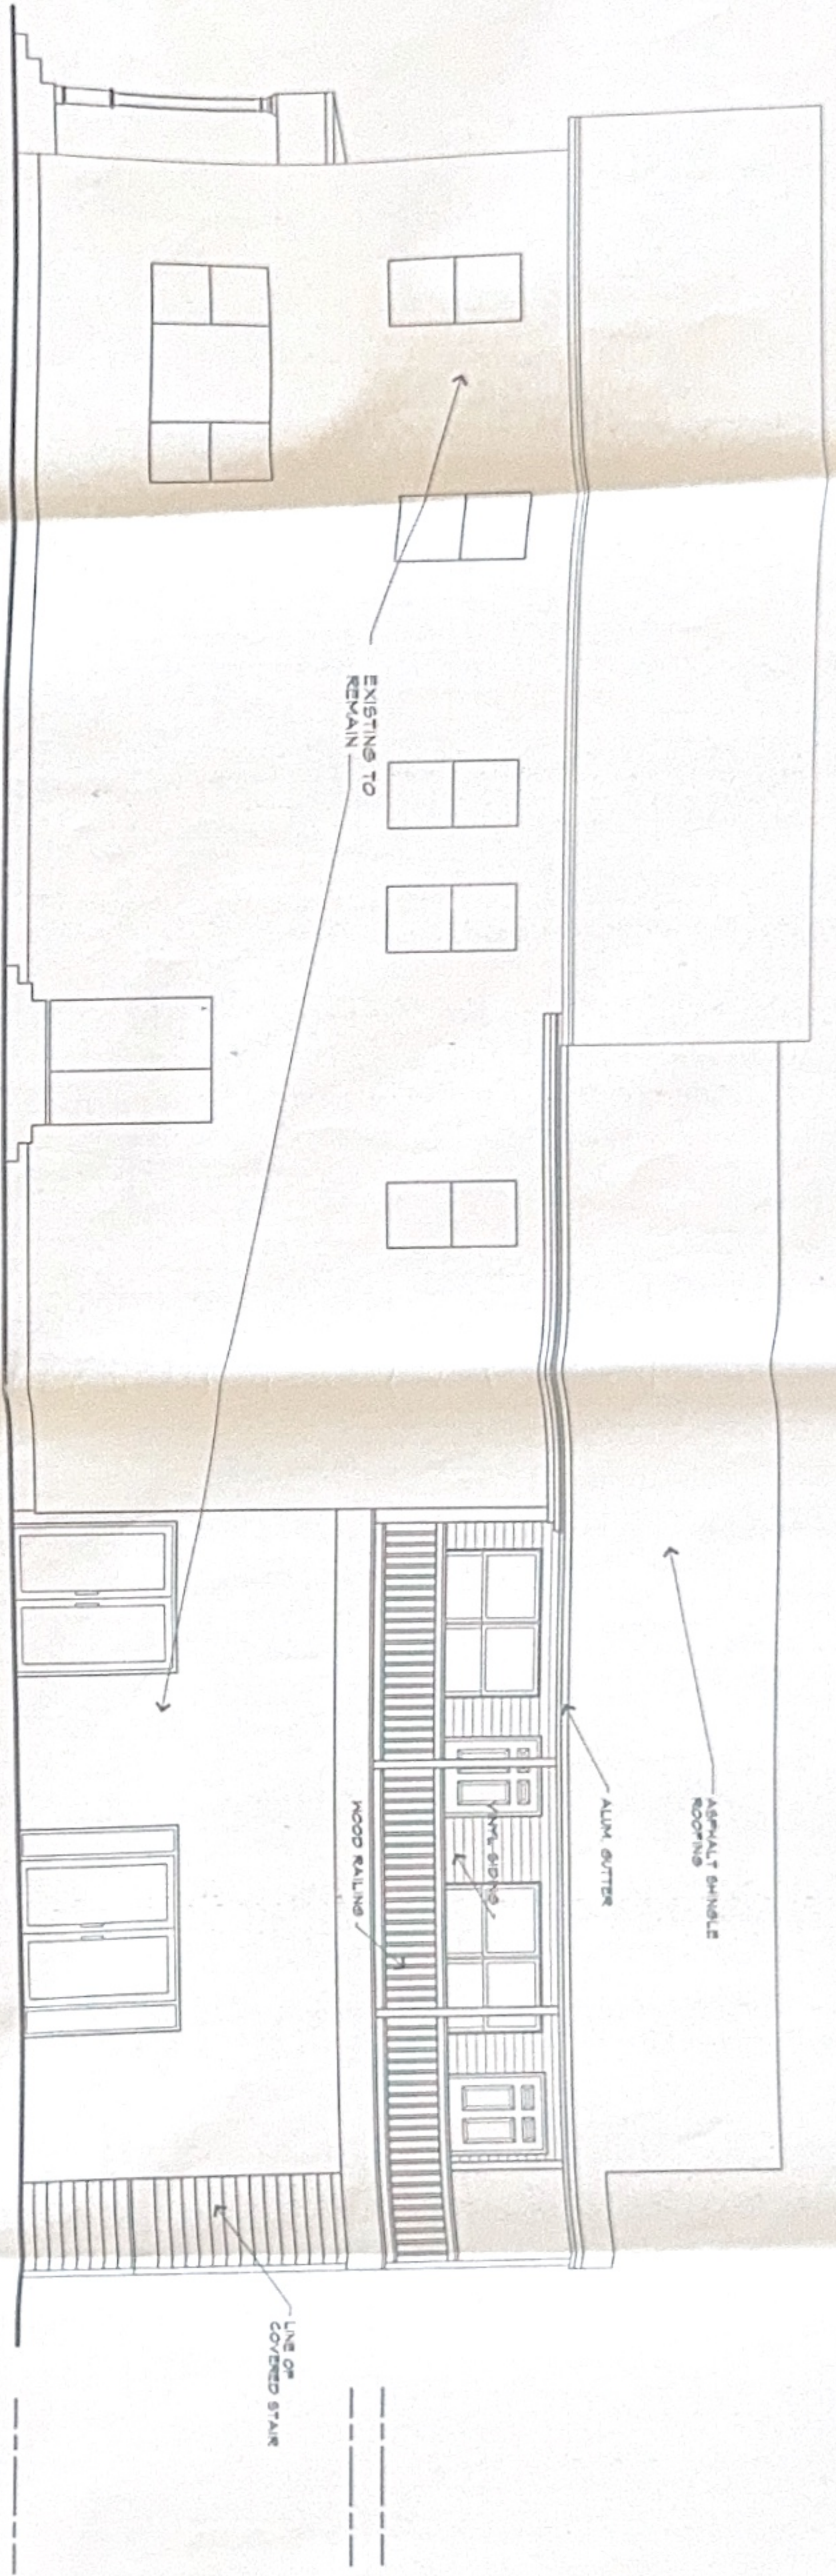

WEST ELEVATION

1/4" = 1'-0"

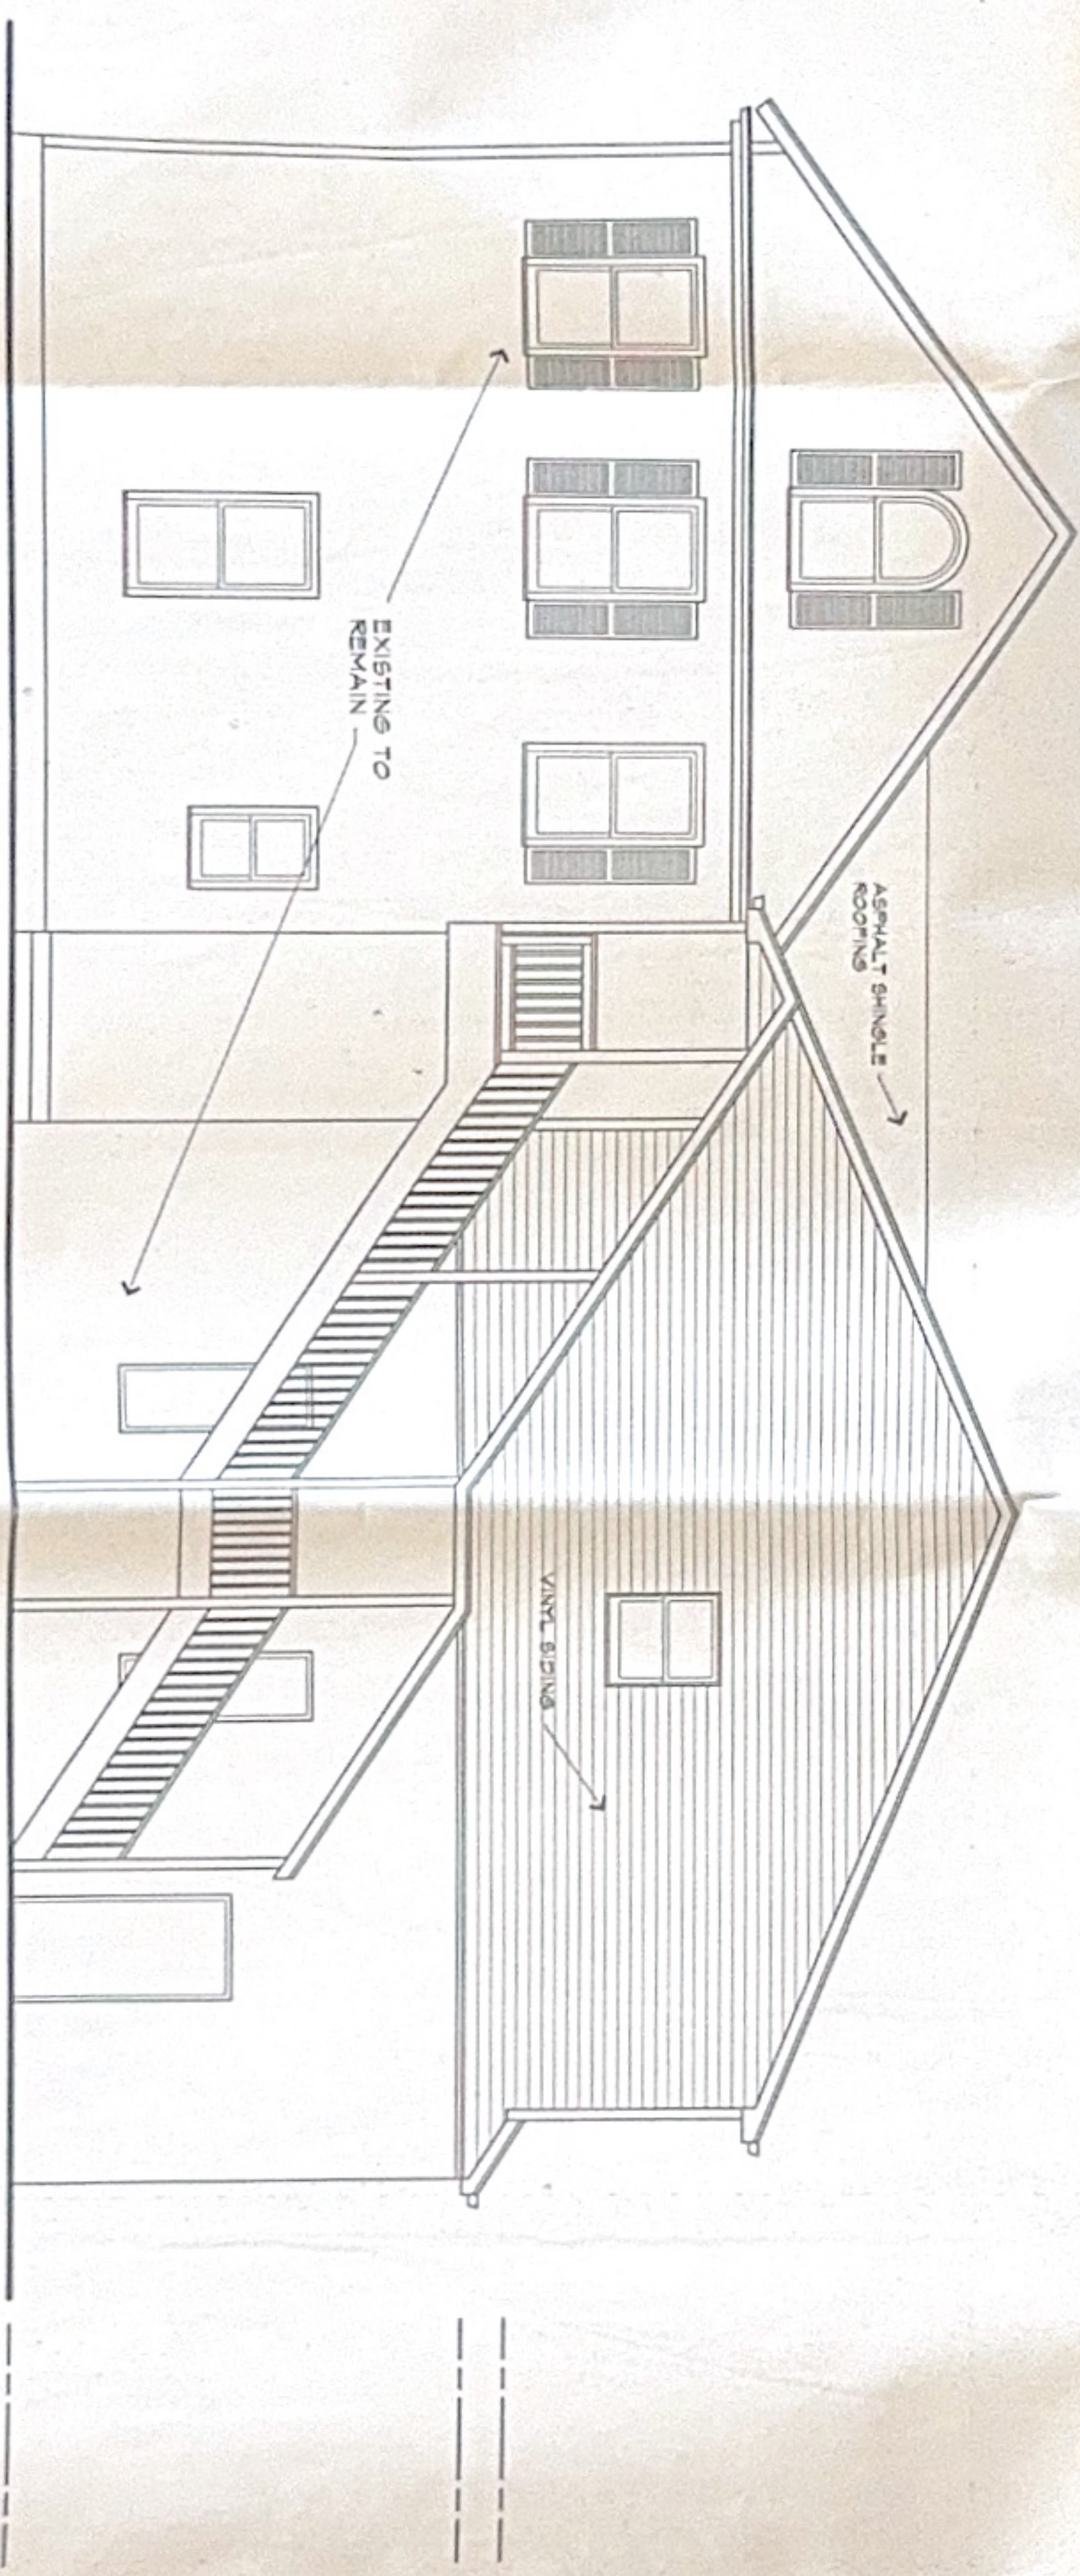

SOUTH ELEVATION

1/4" = 1'-0"

Date:	2/25/04	Drawn By:	JRC
Scale:	AS NOTED		
Job No:	04025		
Drawing Title:	ELEVATIONS		

COPYRIGHT:
All rights reserved. No part of this drawing may be reproduced or transmitted in any form or by any means electronic or mechanical, including photocopying, recording, or by any information storage and retrieval system, without the written permission of Cucino Architecture.

Revisions:

Drawing Number:

A4