

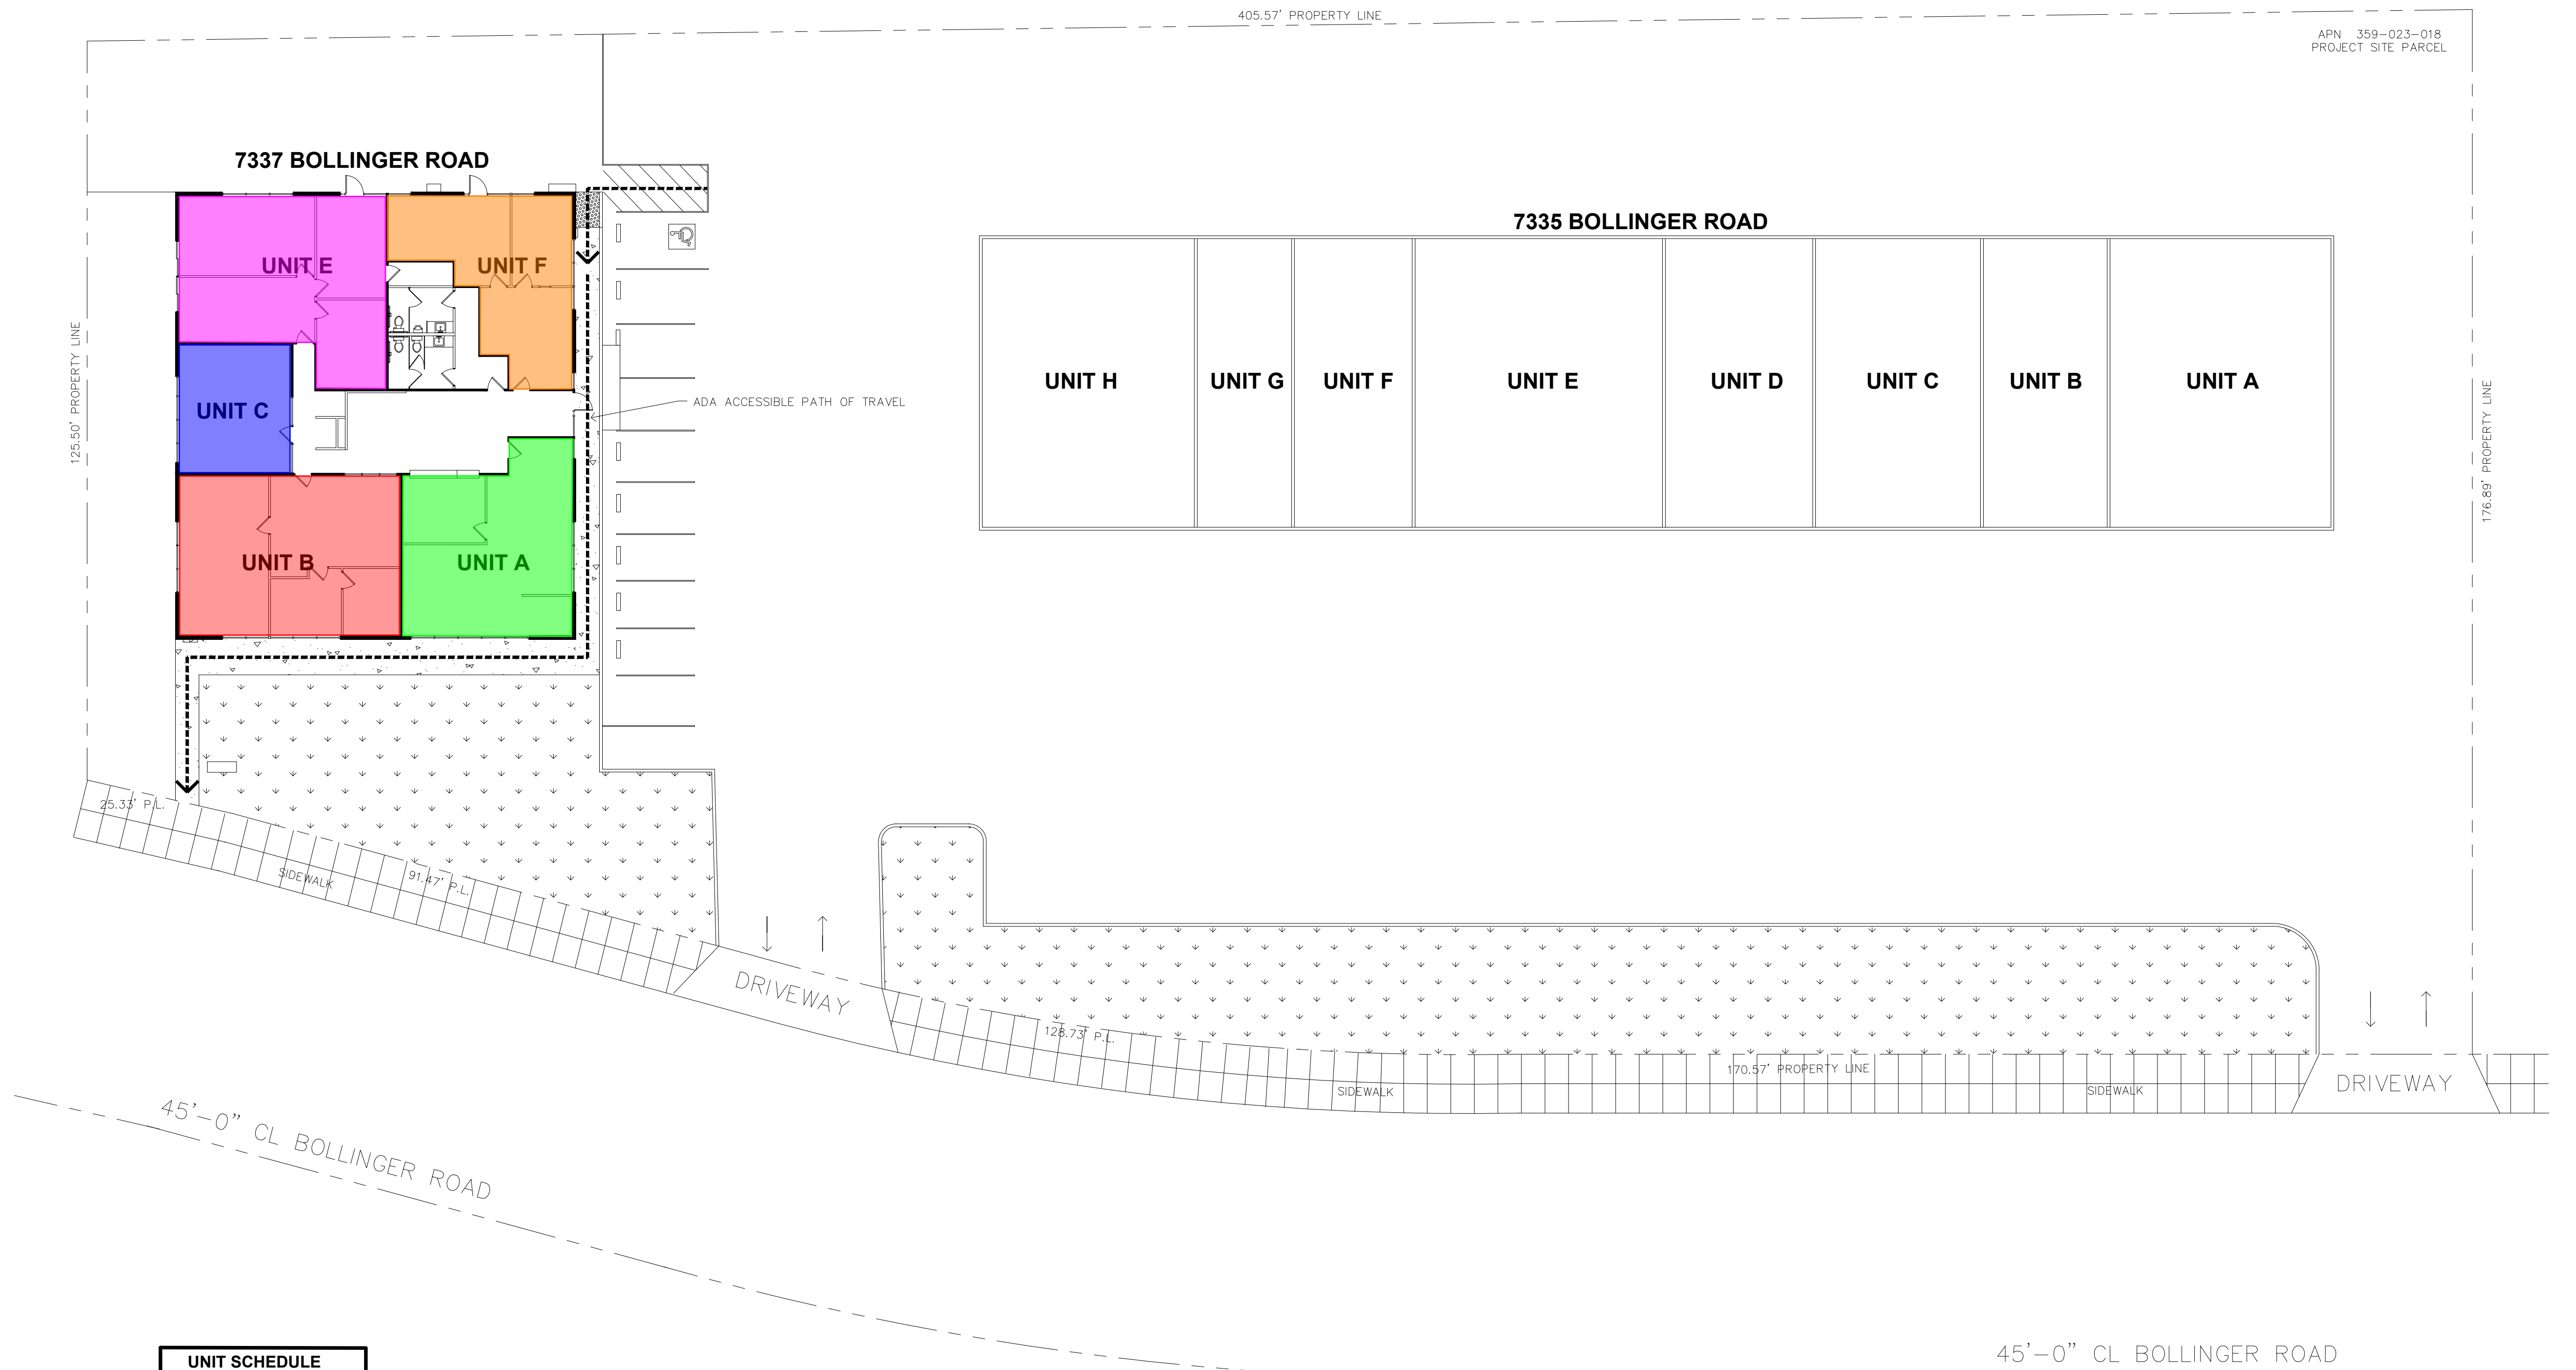


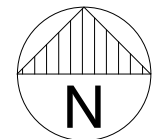

UNIT SCHEDULE	
UNIT A	
UNIT B	
UNIT C	
UNIT E	
UNIT F	

UNIT SCHEDULE	
UNIT A	848 SQ. FT.
UNIT B	1,036 SQ. FT.
UNIT C	418 SQ. FT.
UNIT E	944 SQ. FT.
UNIT F	651 SQ. FT.

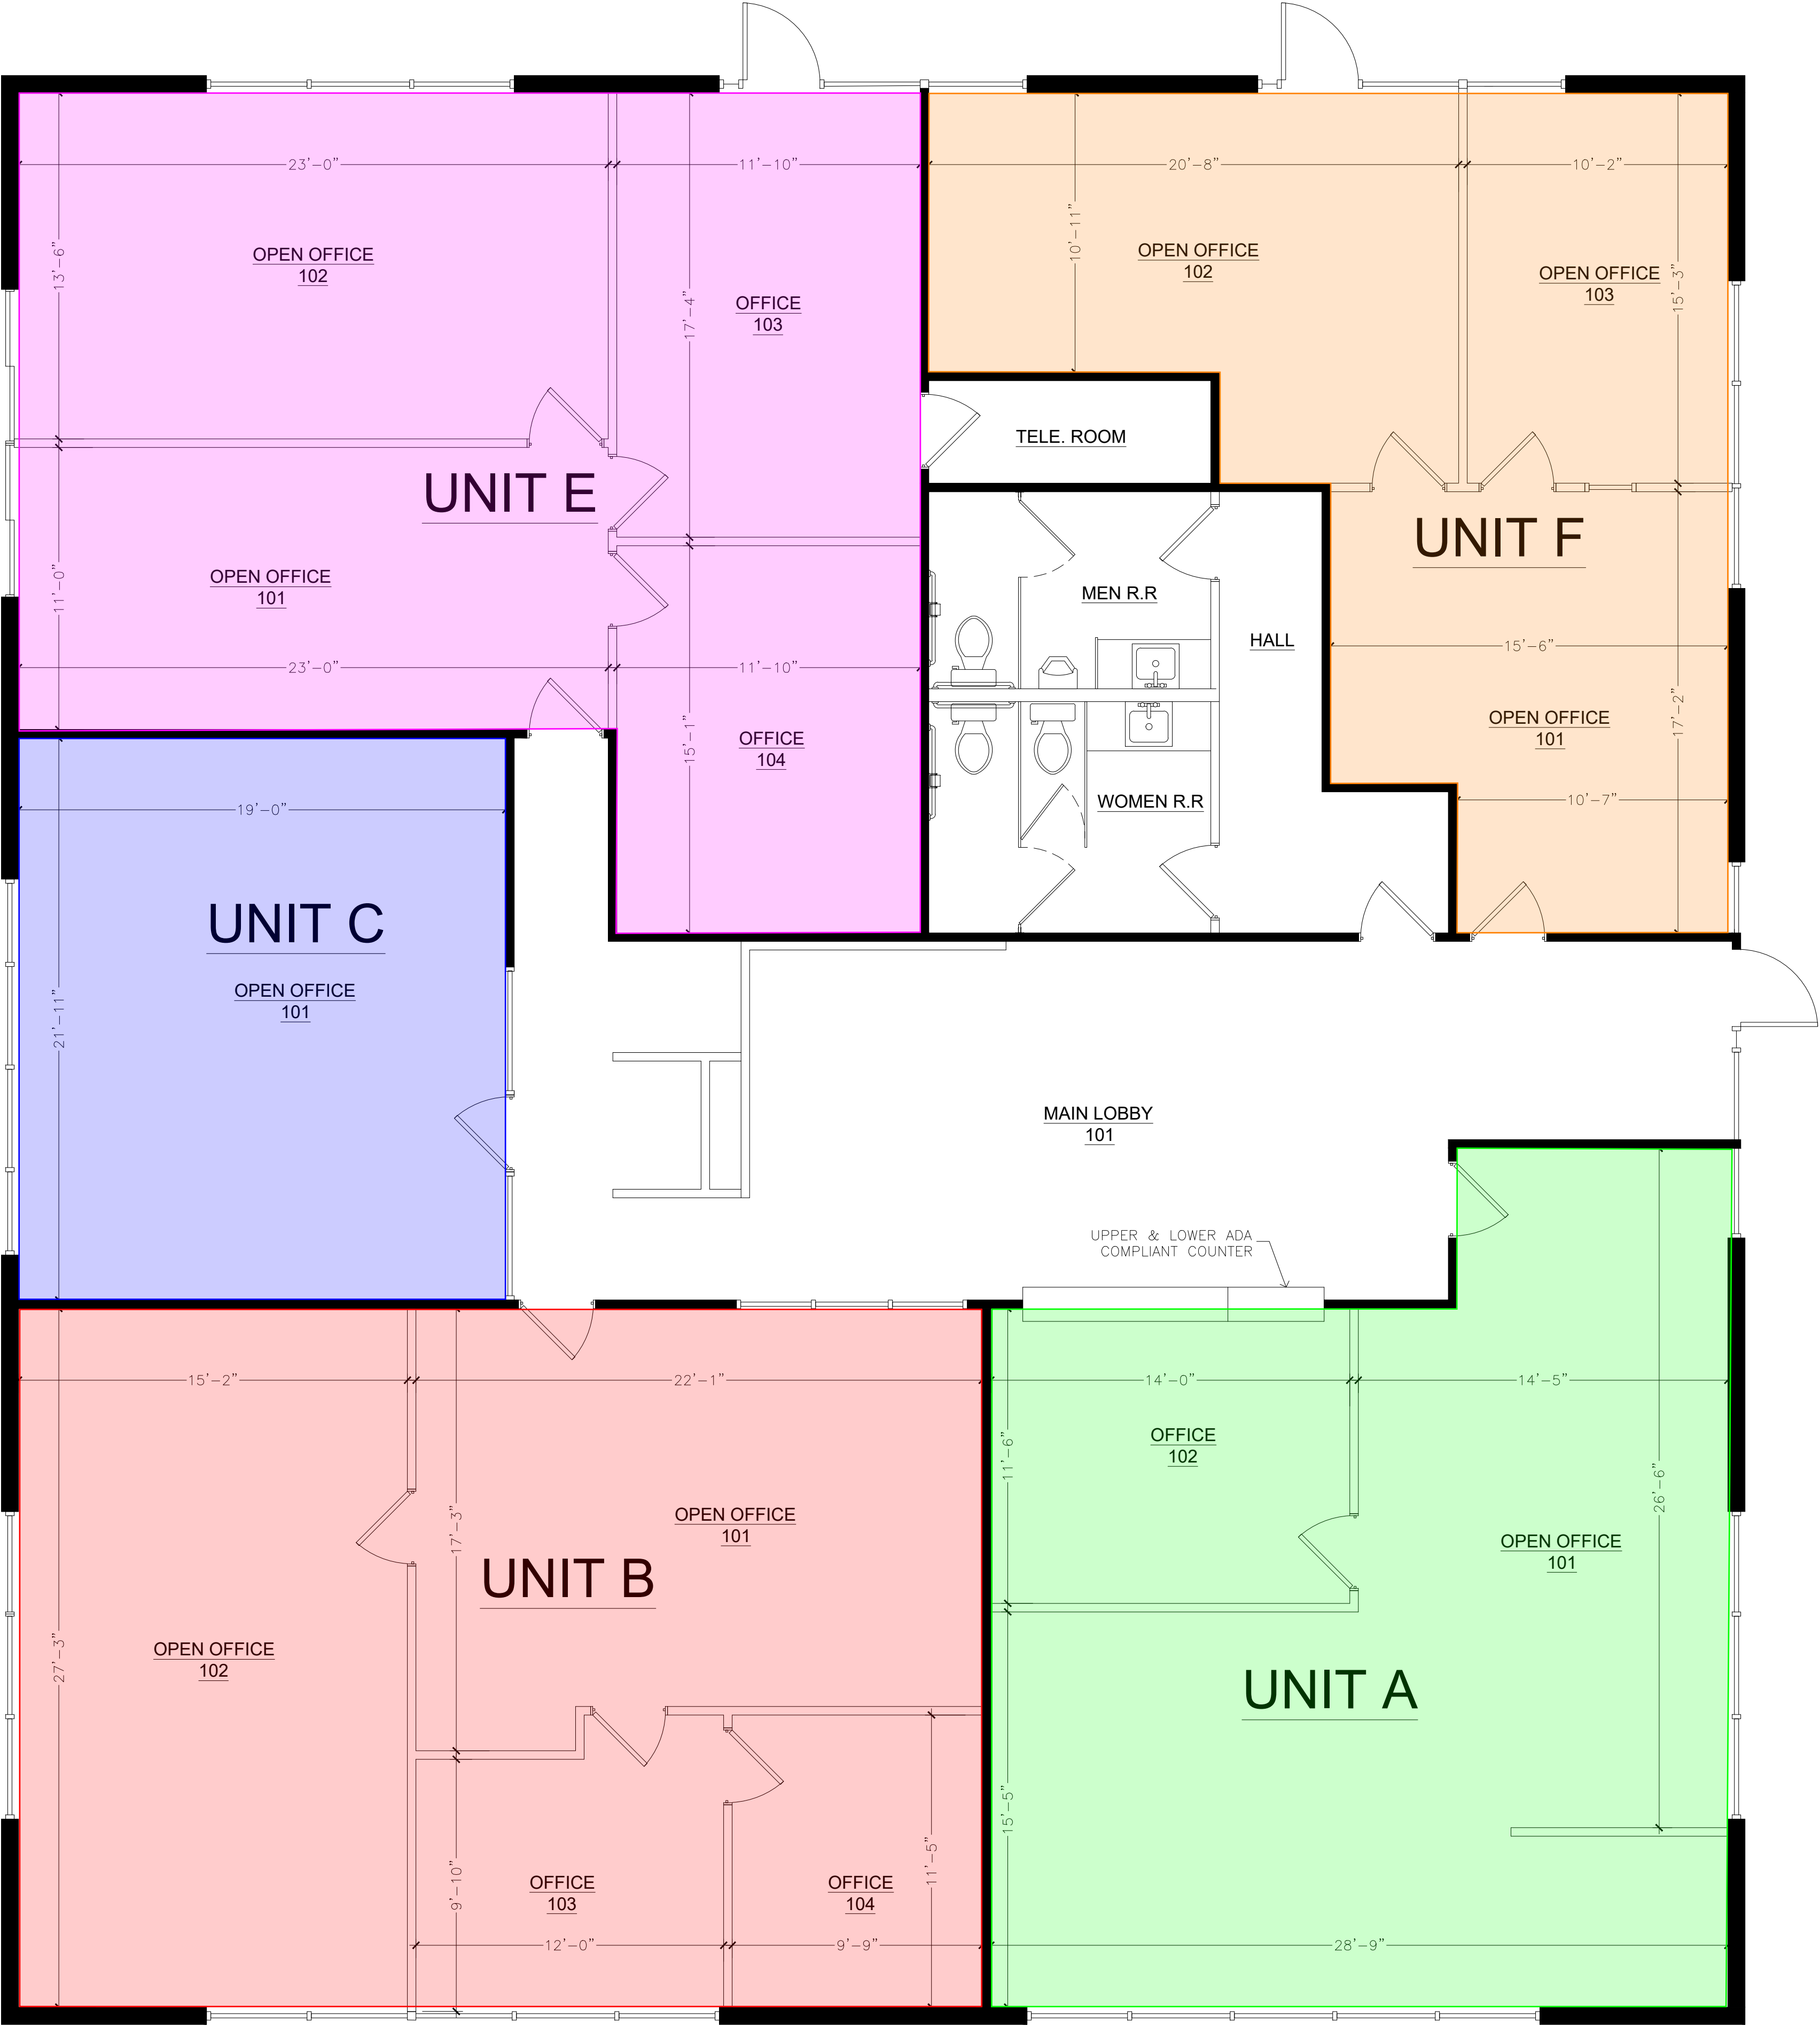

FLOOR PLAN

SCALE
1/4"=1'-0"

1

NO. REVISION & DATE

MULTI TENANT
7337 BOLLINGER RD.
CUPERTINO, CA 95014

FLOOR PLAN

DATE
10-04-25
PROJECT MANAGER
P.M.
DRAWN BY
J. MORAD
JOB NUMBER

SHEET
A-2
OF SHEETS