


TEXT NOTES

- NOTE 1: INTERIOR PARTITION. SEE PARTITION LEGEND & PARTITION DETAILS FOR PARTITION TYPE & ADDITIONAL INFORMATION. TYPICAL.
- NOTE 2: SEE FINISH SCHEDULE FOR FLOOR, WALL & CEILING FINISHES (TYPICAL.)
- NOTE 3: SEE MEP DRAWINGS BY RMA ASSOCIATES, INC. FOR MECHANICAL, ELECTRICAL, PLUMBING, GAS, WATER, COOLING AND FRESH AIR SYSTEMS, VENTILATION & CONDENSATE PIPING & DUCT LOCATIONS.
- NOTE 4: MAIL ROOM CABINETS BY TENANT (SEE DETAIL 1)
- NOTE 5: FOLDING PARTITION W/ OVERHEAD TRACK (SEE DETAIL 1)
- NOTE 6: SIM - RECESSED FIRE EXTINGUISHER CABINET W/ AISC FIRE EXTINGUISHER (TYPICAL, NOTE AS FE & EXISTING FIRE EXTINGUISHERS NOTED AS EX FE.) TYPICAL

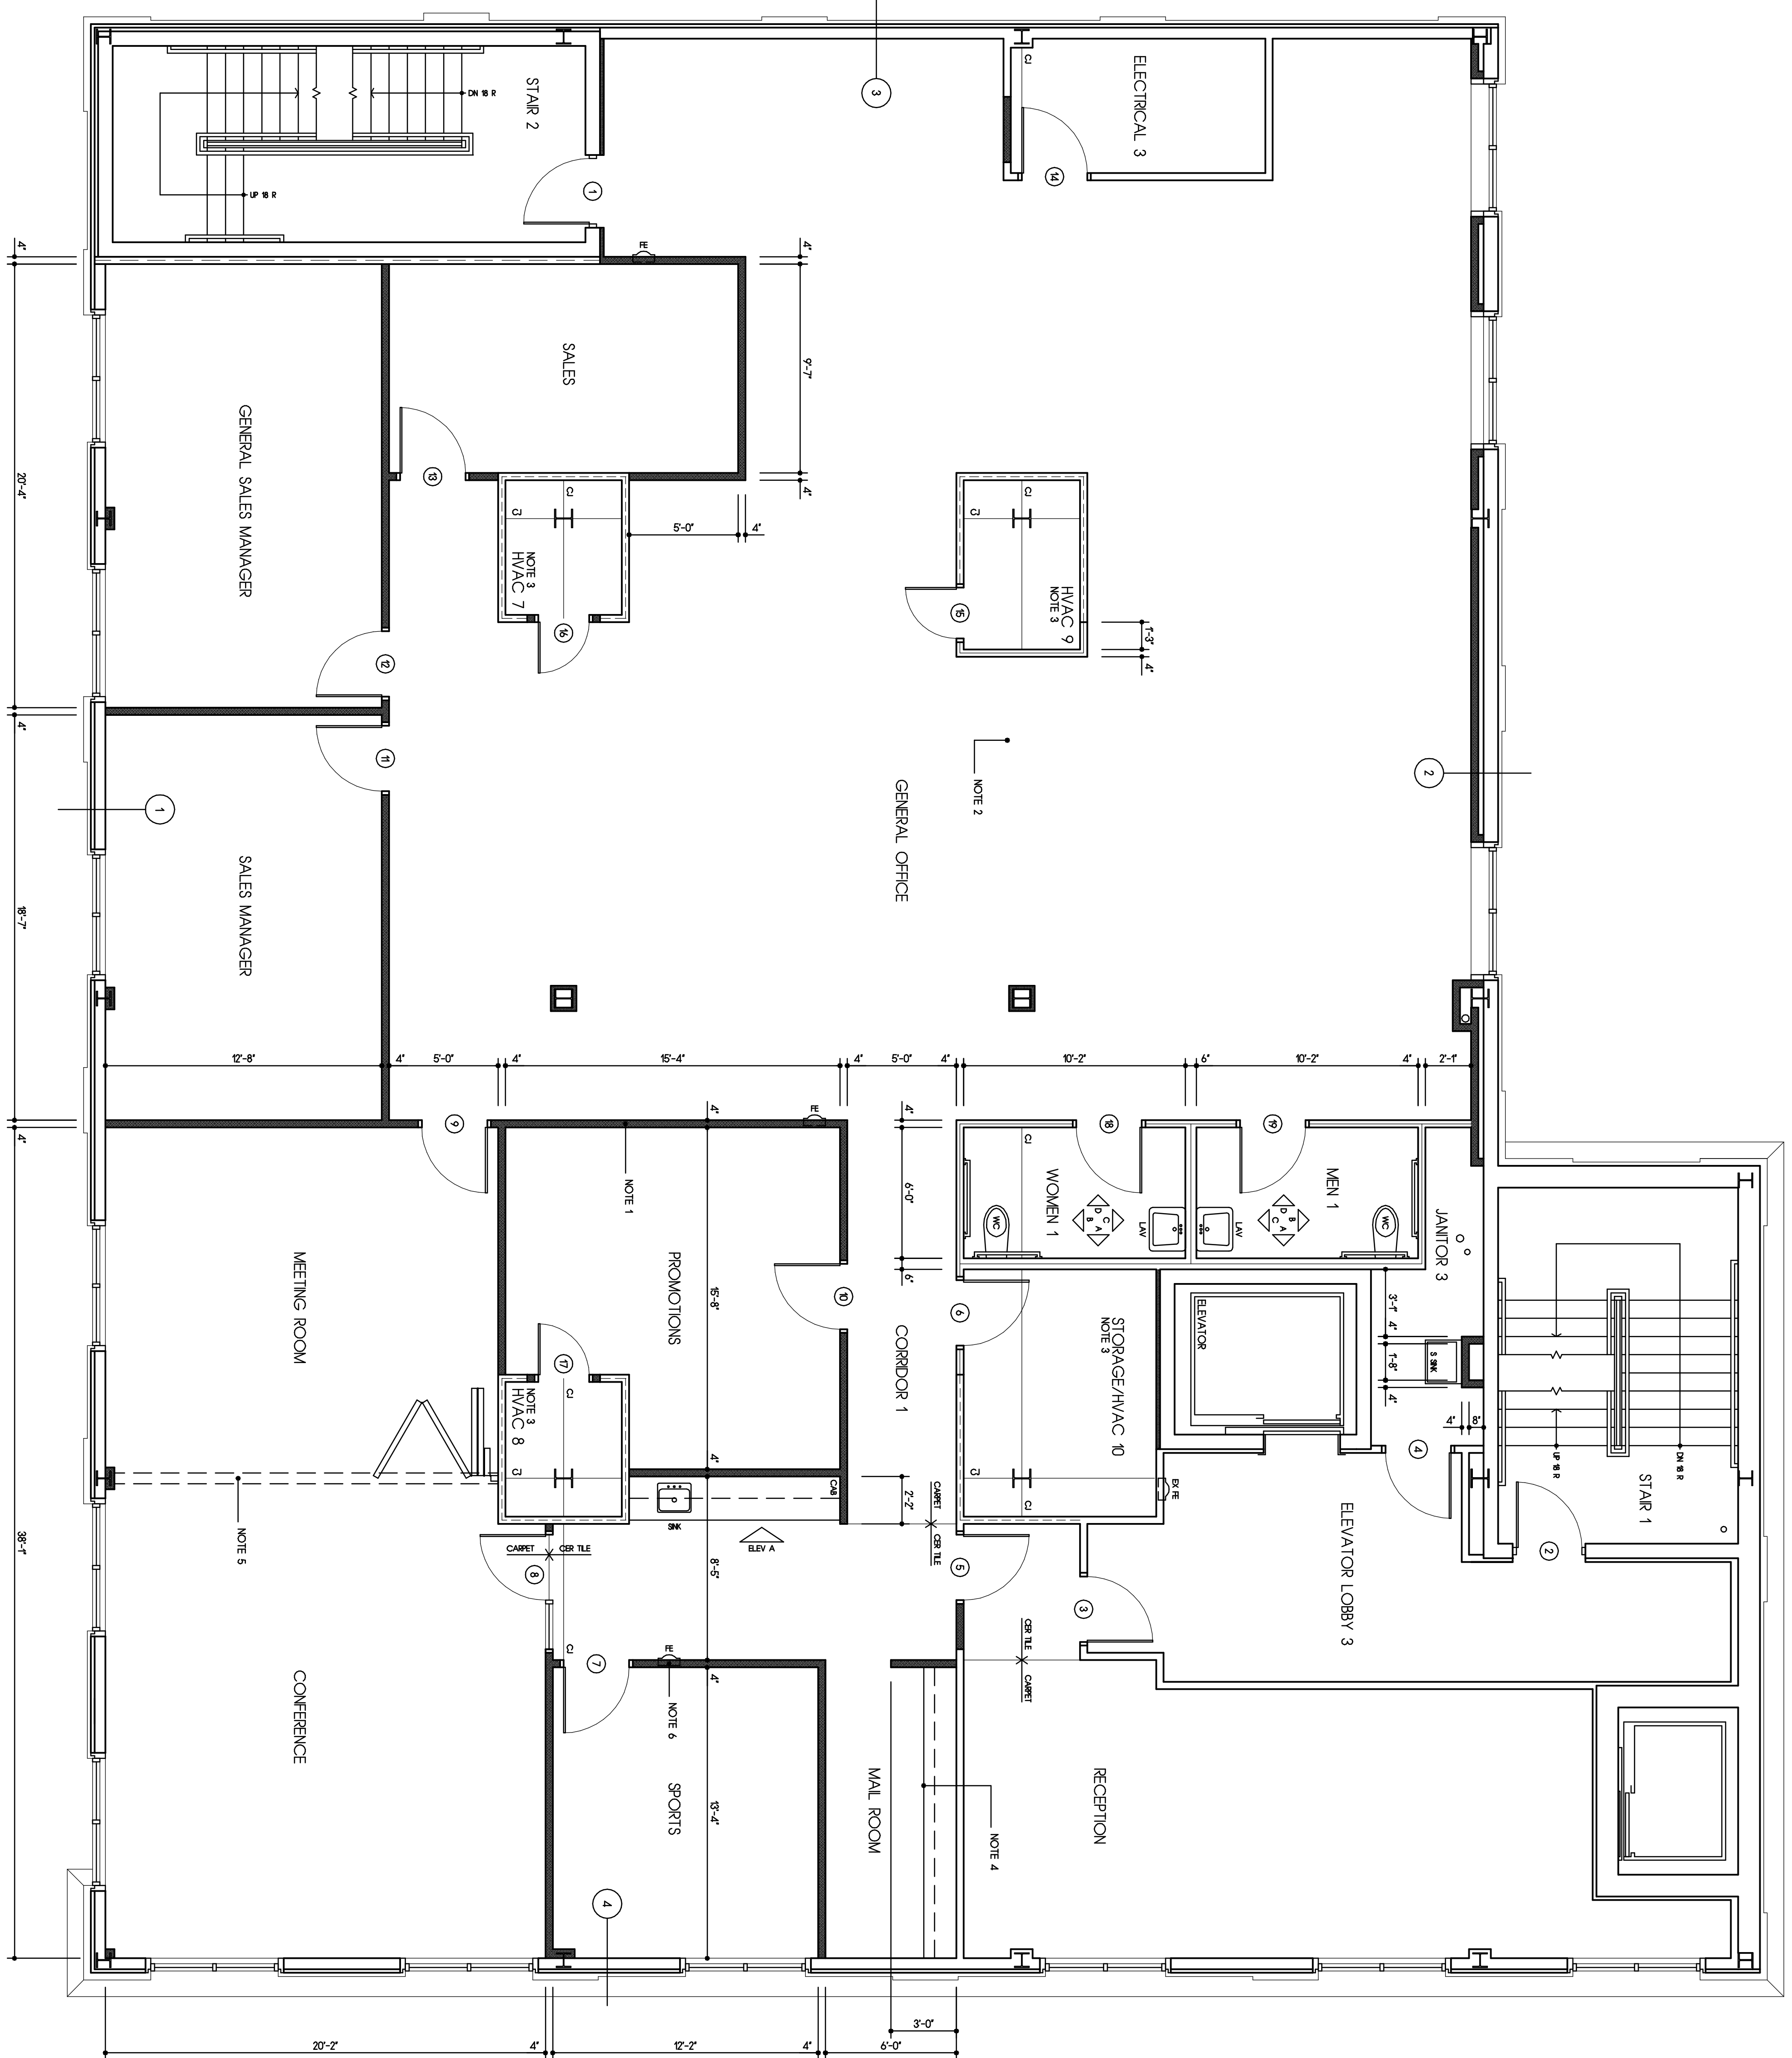

PARTITION LEGEND

- P1** PARTITION P1 - 20 GAUGE 3 5/8" METAL STUD PARTITION WITH 1/2" GYPSUM BOARD (8'-0" PARTITION HEIGHT) 20 GAUGE TOP & BOTTOM TRACK (8'-0" PARTITION HEIGHT)
- P2** PARTITION P2 - 20 GAUGE 3 5/8" METAL STUD PARTITION WITH 1/2" GYPSUM BOARD (8'-0" PARTITION HEIGHT) 20 GAUGE TOP & BOTTOM TRACK (8'-0" PARTITION HEIGHT)
- P3** PARTITION P3 - 20 GAUGE 3 5/8" METAL STUD PARTITION WITH 1/2" GYPSUM BOARD (8'-0" PARTITION HEIGHT) 20 GAUGE TOP & BOTTOM TRACK (8'-0" PARTITION HEIGHT) 20 GAUGE TOP & BOTTOM TRACK (8'-0" PARTITION HEIGHT)
- P4** PARTITION P4 - 20 GAUGE 3 5/8" METAL STUD PARTITION WITH 1/2" GYPSUM BOARD (8'-0" PARTITION HEIGHT) 20 GAUGE TOP & BOTTOM TRACK (8'-0" PARTITION HEIGHT) 20 GAUGE TOP & BOTTOM TRACK (8'-0" PARTITION HEIGHT)
- P5** PARTITION P5 - 20 GAUGE 3 5/8" METAL STUD PARTITION WITH 1/2" GYPSUM BOARD (8'-0" PARTITION HEIGHT) 20 GAUGE TOP & BOTTOM TRACK (8'-0" PARTITION HEIGHT) 20 GAUGE TOP & BOTTOM TRACK (8'-0" PARTITION HEIGHT)
- P10** PARTITION P10 - 20 GAUGE 3 5/8" METAL STUD PARTITION WITH 1/2" GYPSUM BOARD (8'-0" PARTITION HEIGHT) 20 GAUGE TOP & BOTTOM TRACK (8'-0" PARTITION HEIGHT) 20 GAUGE TOP & BOTTOM TRACK (8'-0" PARTITION HEIGHT)

**The Lederer & Wright Partnership**  
 Eugene D. Wright Jr., AIA, PP  
 16 Madison Avenue  
 Suite 1 D  
 Toms River, NJ 08753  
 732-286-1155

architects      planners      consultants

**TOWNSQUARE MEDIA**  
 TENANT FIT UP  
 TOMS RIVER DOWNTOWN CORPORATE CENTER  
 LOTS 17 - 20, 20 & 20 BLOCK 002  
 TOMS RIVER TOWNSHIP  
 OCEAN COUNTY, NEW JERSEY

J. J. Lederer  
 N.J. architect  
 A06067

E. D. Wright Jr.  
 N.J. architect  
 A07723  
 N.J. planner  
 L02317

office: Toms River  
 drawn by: EDW  
 checked by: EDW  
 date: 3/28/12

revisions	date
1	
2	
3	
4	
5	

Project number: TR0805

**CALLLED NORTH**

**2ND FLOOR PLAN**  
 SCALE: 1/4"=1'-0"

Sheet: 2 of 7