


**Fox 1  
 Financial**

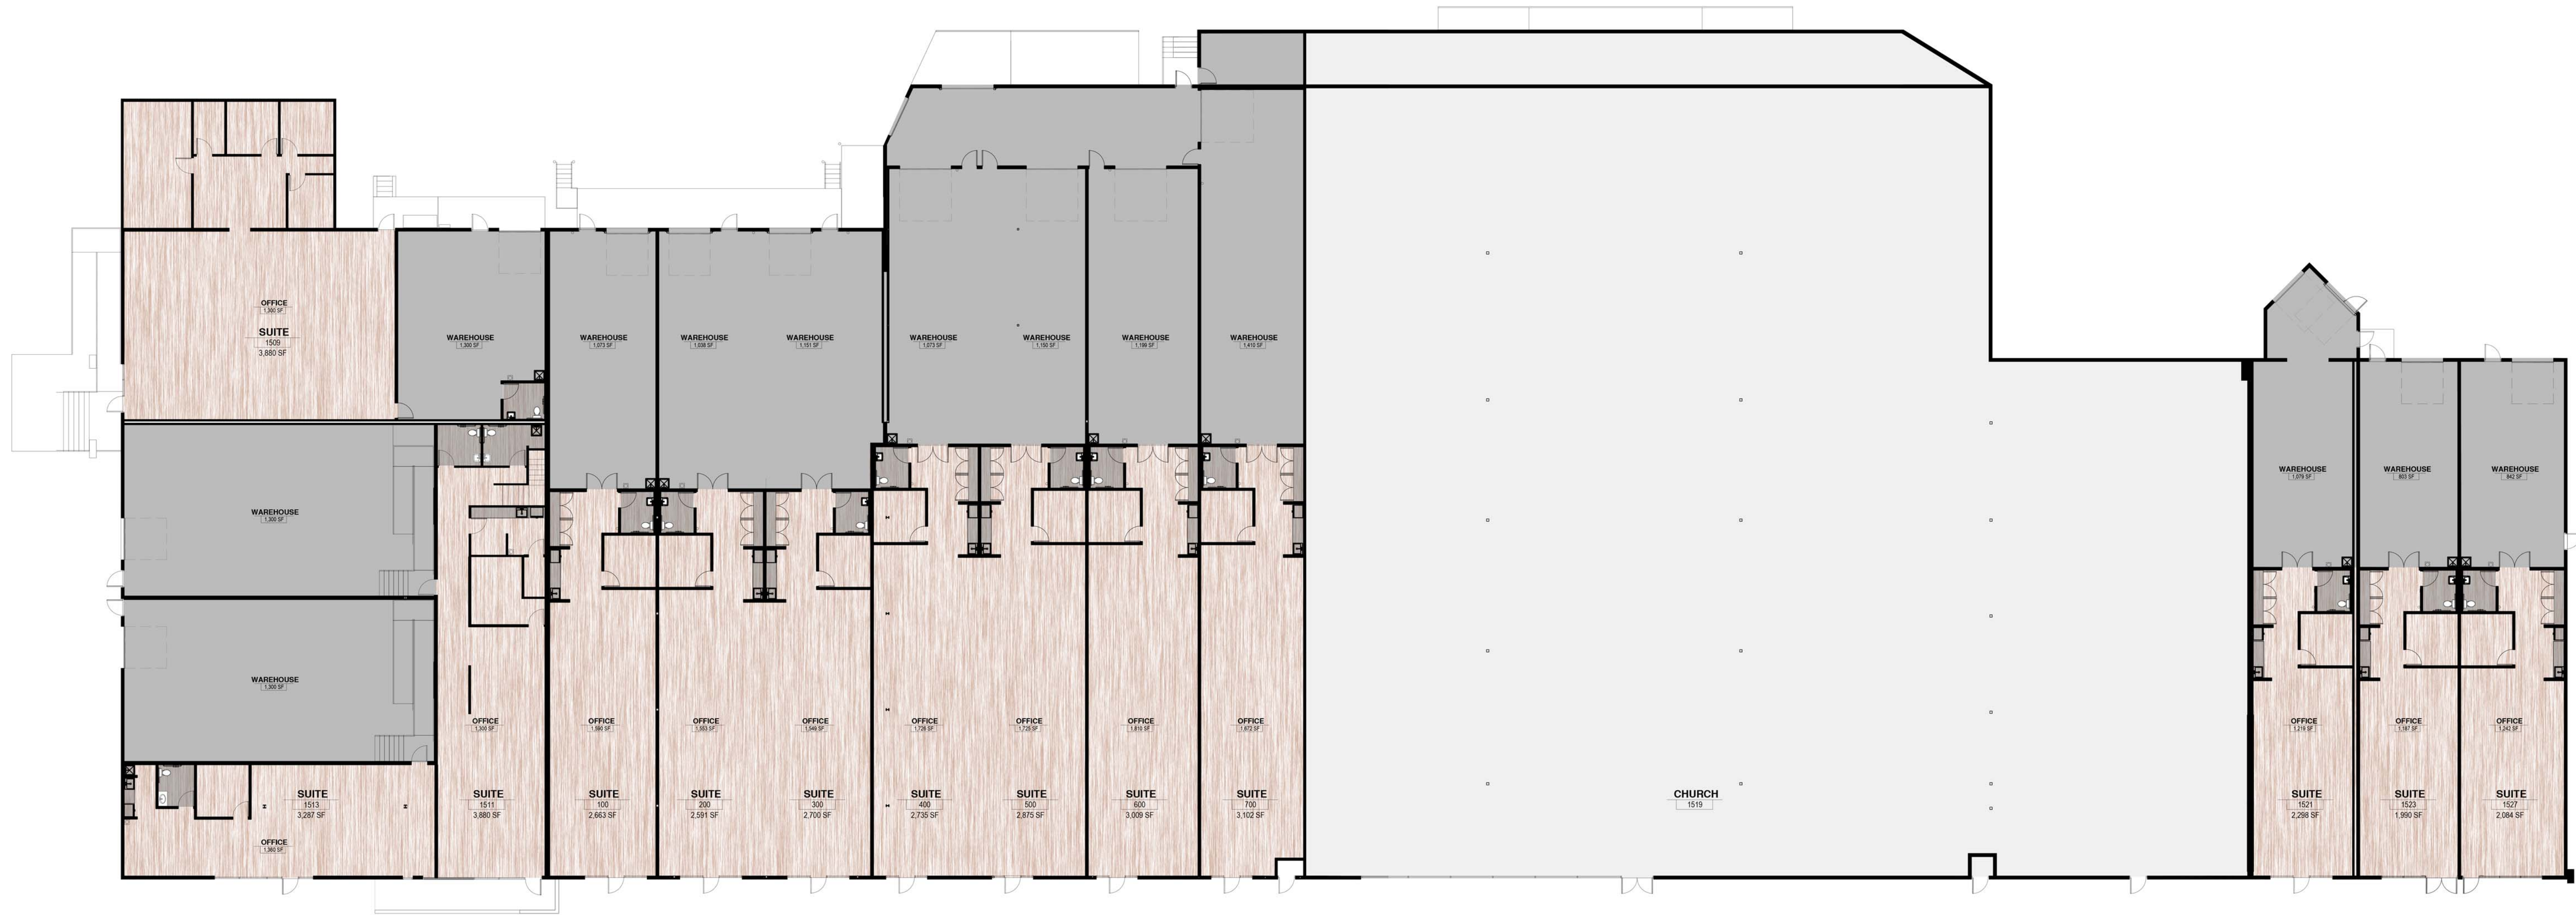

**OVERALL FLOOR PLAN**

1/16" = 1'-0"

**Prescott Shopping Center  
 Remodel**  
 1515 W. GURLEY STREET  
 PRESCOTT, AZ

THIS DRAWING IS AN INSTRUMENT OF SERVICE AND IS THE SOLE PROPERTY OF MERCHANT DESIGN GROUP AND MAY NOT BE REPRODUCED WITHOUT WRITTEN PERMISSION OF THE ARCHITECT.

PROJECT NO: mdg 21008  
 DRAWN BY: EMM  
 DESIGNED BY: ATM  
 REVIEWED BY: ATM

**OVERALL  
 FLOOR PLAN**

**A1.0**