

REGISTRATION:

PROPOSED ALTERATIONS TO SUITE #G102

WEXFORD TOWN CENTRE
10475 PERRY HIGHWAY
WEXFORD, PA 15090

THIS DRAWING IS THE PROPERTY OF DUNN AND ASSOCIATES, INC. WHO CLAIMS PROPRIETARY RIGHTS IN THE MATERIAL DISCLOSED. IT IS ISSUED IN CONFIDENCE FOR DESIGN AND/OR CONSTRUCTION INFORMATION ONLY AND MAY NOT BE COPIED WITHOUT SPECIFIC WRITTEN PERMISSION FROM DUNN AND ASSOCIATES, INC.

REVISIONS:



PROJECT NUMBER 1738
DATE JANUARY 17, 2019
DRAWN BY reb
FILE wexford/#g102/scheme-01

DRAWING TITLE:

GROUND FLOOR PLAN

DRAWING NUMBER:

A1.1
SHEET 1 OF 1

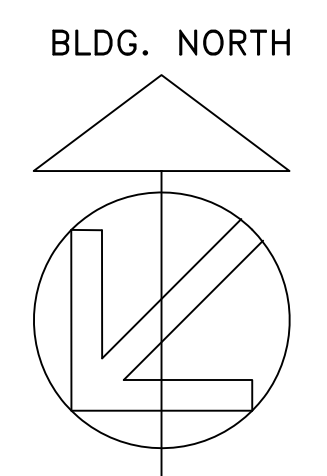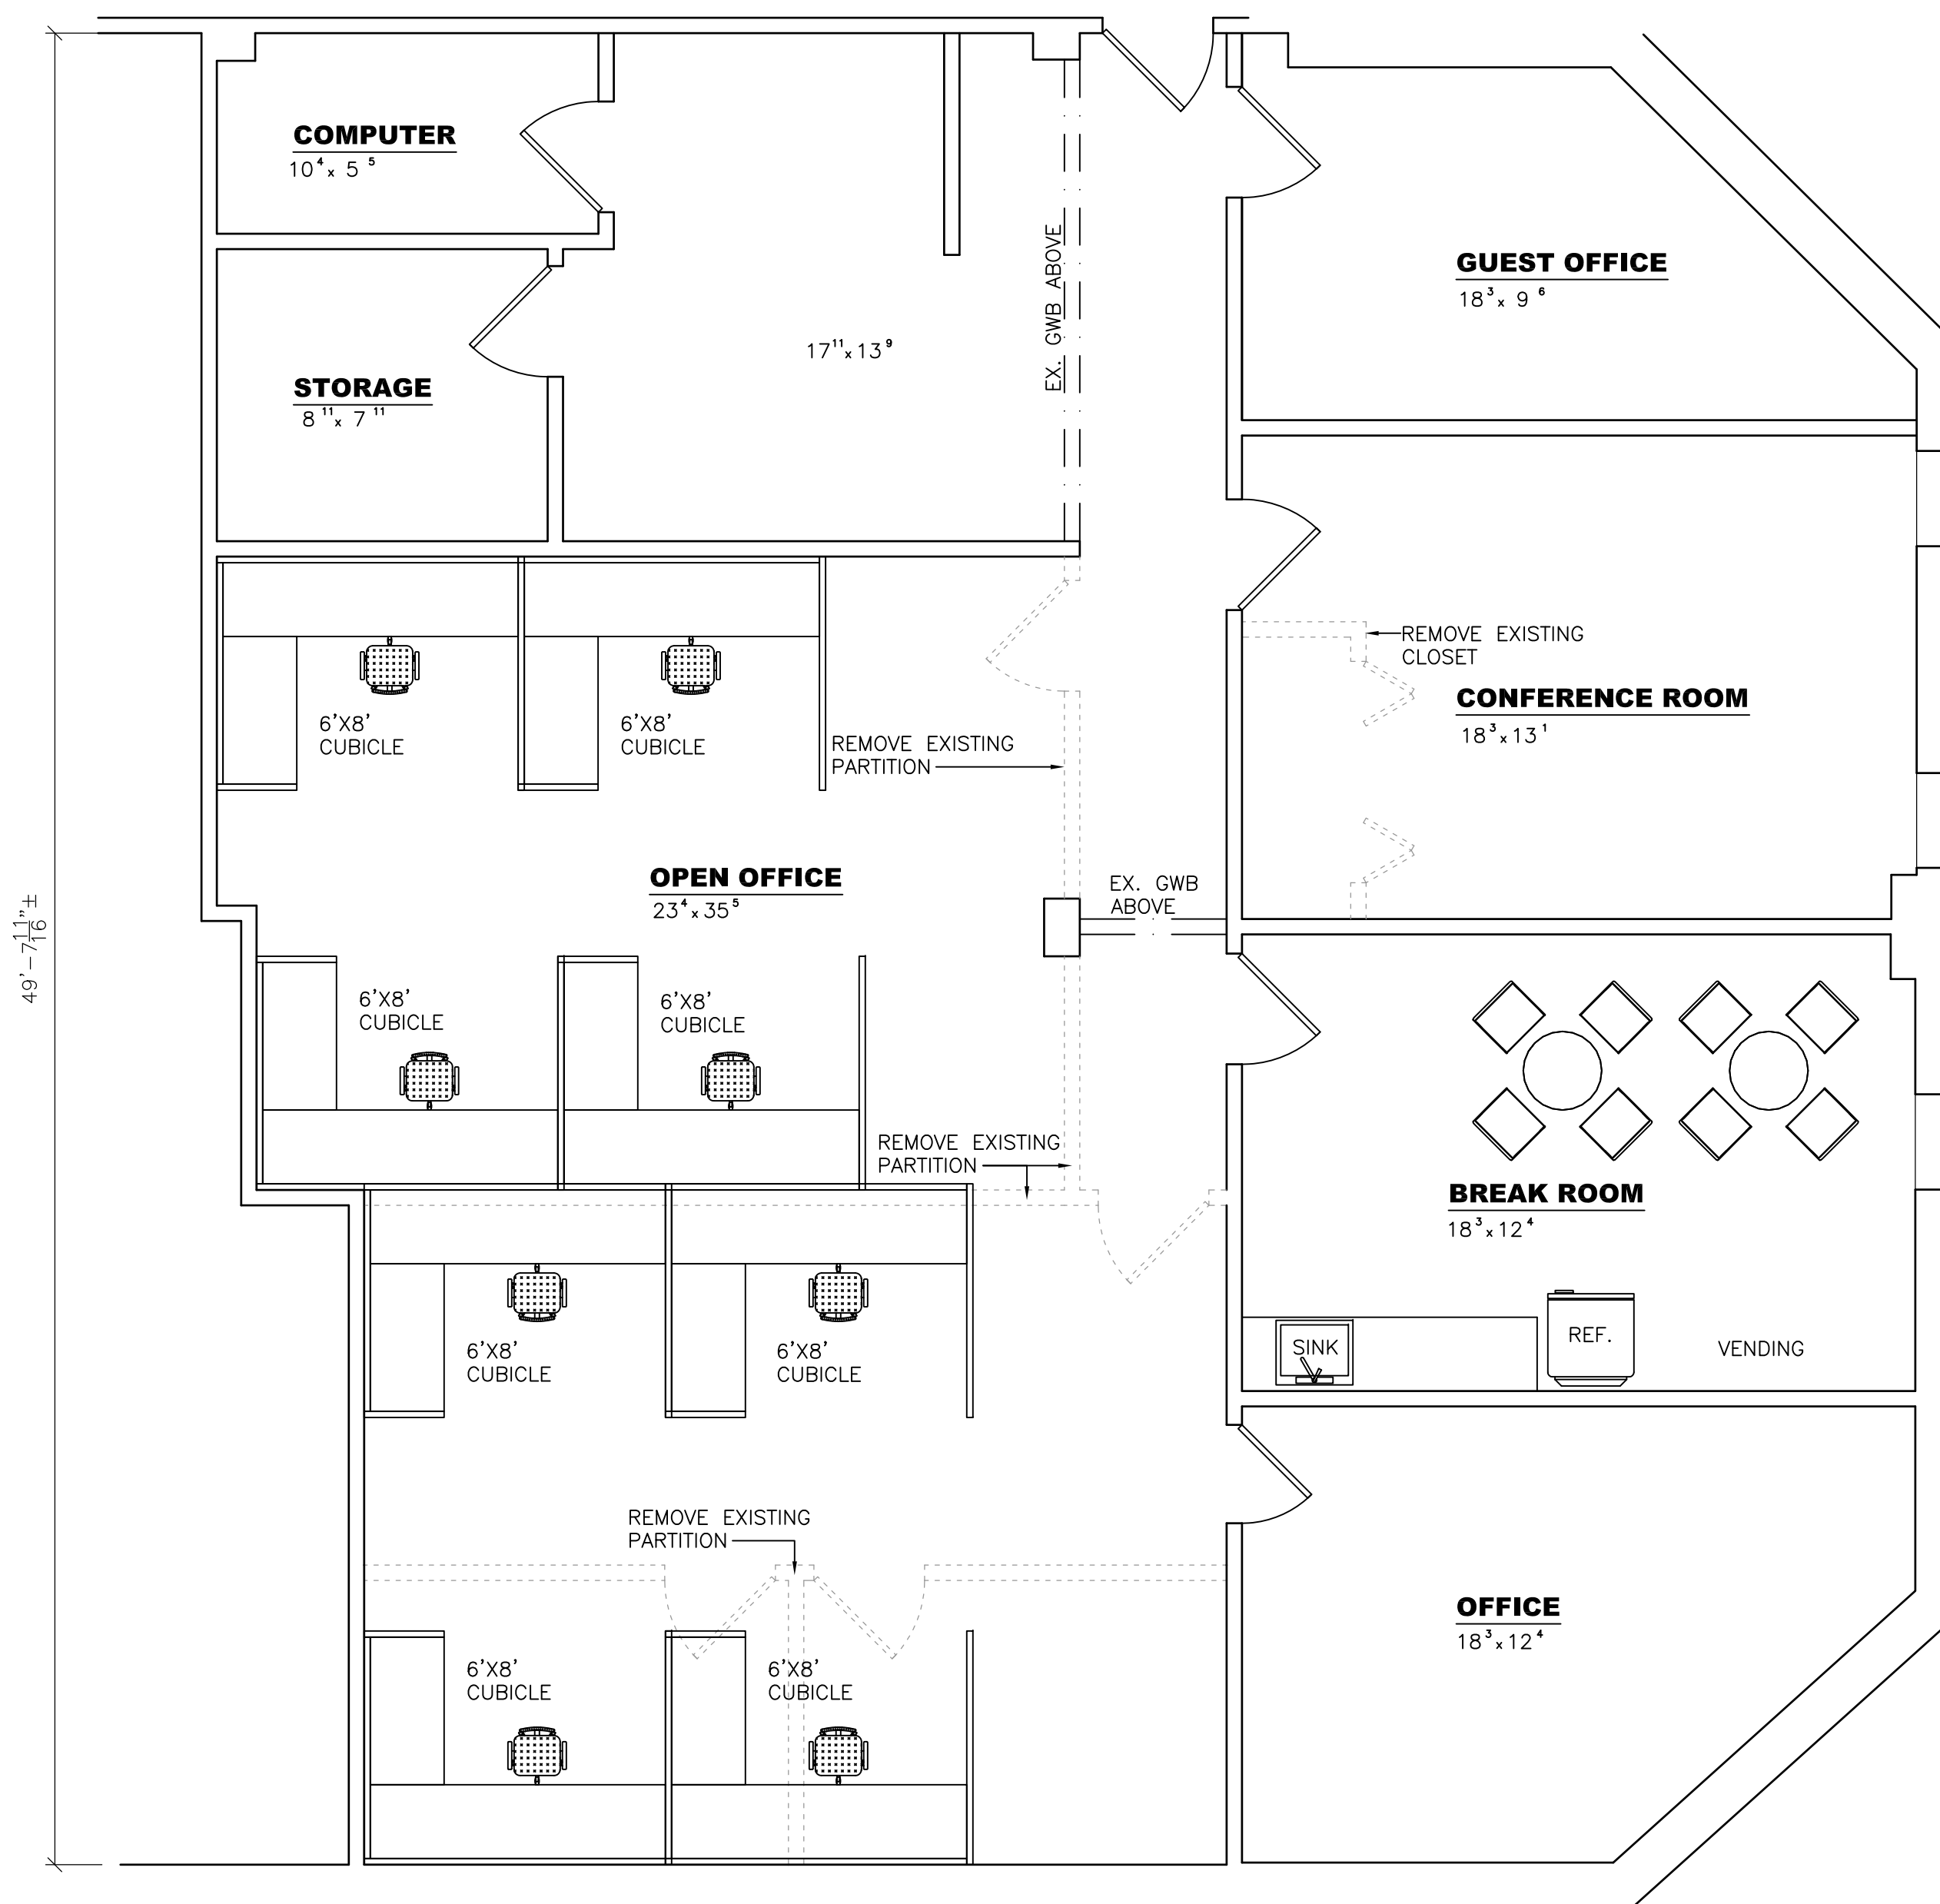

FLOOR PLAN - SCHEME #02

SCALE: 1/4"=1'-0"

