

PROJECT NAME:
The Oaks - Commercial
1801 Fort Worth Hwy.
Weatherford, TX 76086

SHELL PACKAGE

ISSUE / REVISION:

<u>NO.</u>	<u>DATE</u>	<u>DESCRIPTION</u>
------------	-------------	--------------------

FOR COORDINATION
DECEMBER 12, 2019

DRAWING TITLE:
OVERALL
FLOOR PLANS

SHEET:

A2.00





Gold Creek Homes
801 Briarwood St.
Weatherford, TX 76087
817.550.5032


PROJECT NAME:
The Oaks - Commercial
1801 Fort Worth Hwy.
Weatherford, TX 76086
SHELL PACKAGE

ISSUE / REVISION:		
NO.	DATE	DESCRIPTION


FOR COORDINATION
DECEMBER 12, 2019

DRAWING TITLE:
EXTERIOR
ELEVATIONS


SHEET:
A3.00

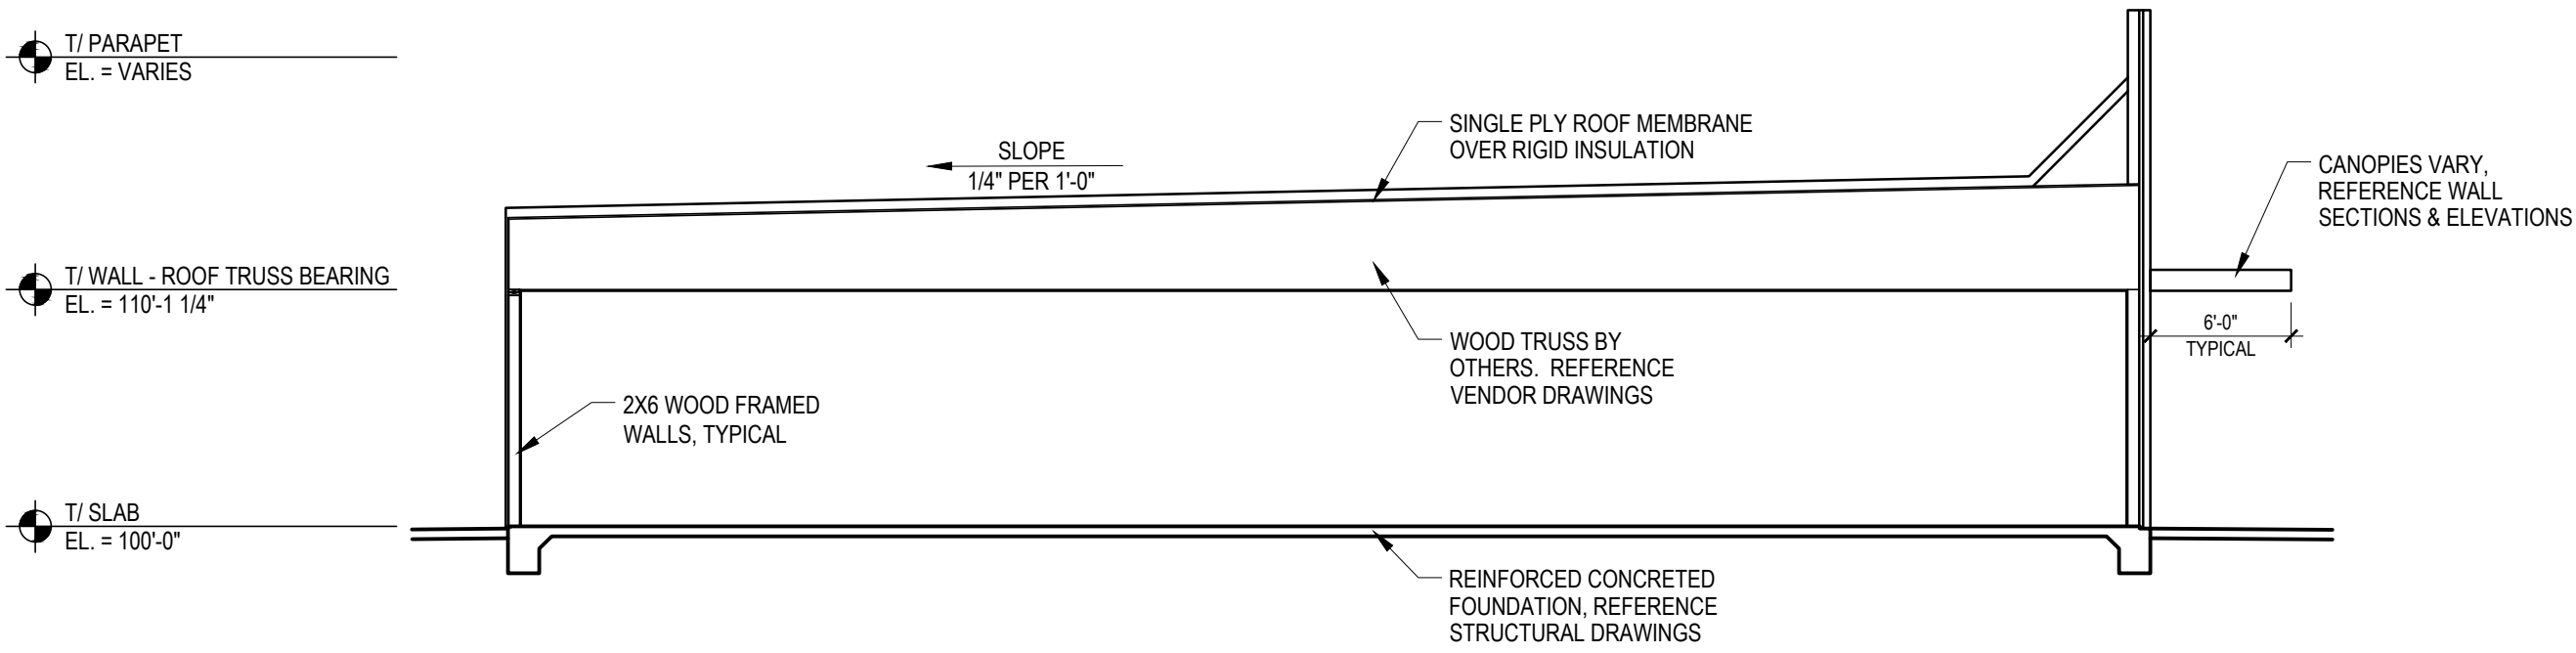


05 - TYPICAL BUILDING SECTION
SCALE: 1/8" = 1'-0"

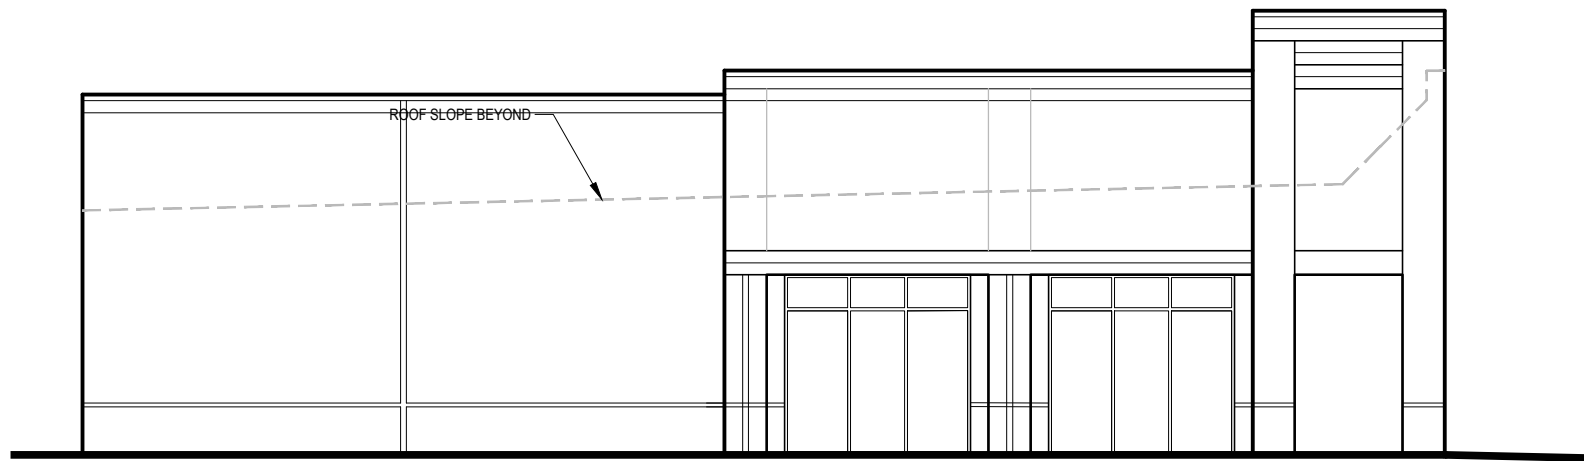

03 - EXTERIOR ELEVATION - SOUTH
SCALE: 3/32" = 1'-0"

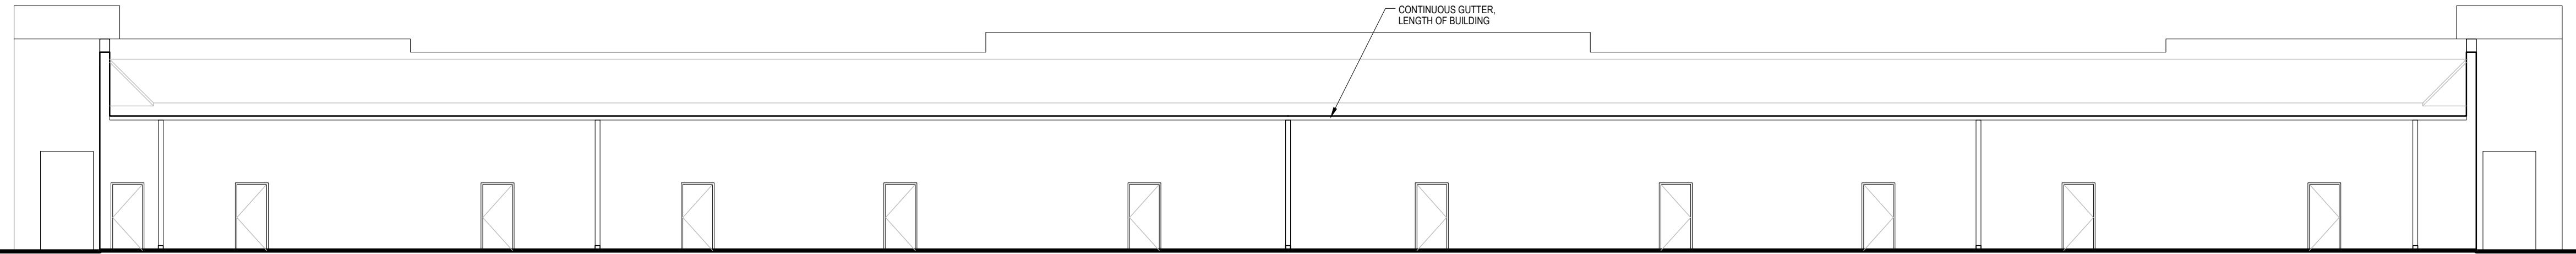

02 - EXTERIOR ELEVATION - WEST
SCALE: 3/32" = 1'-0"

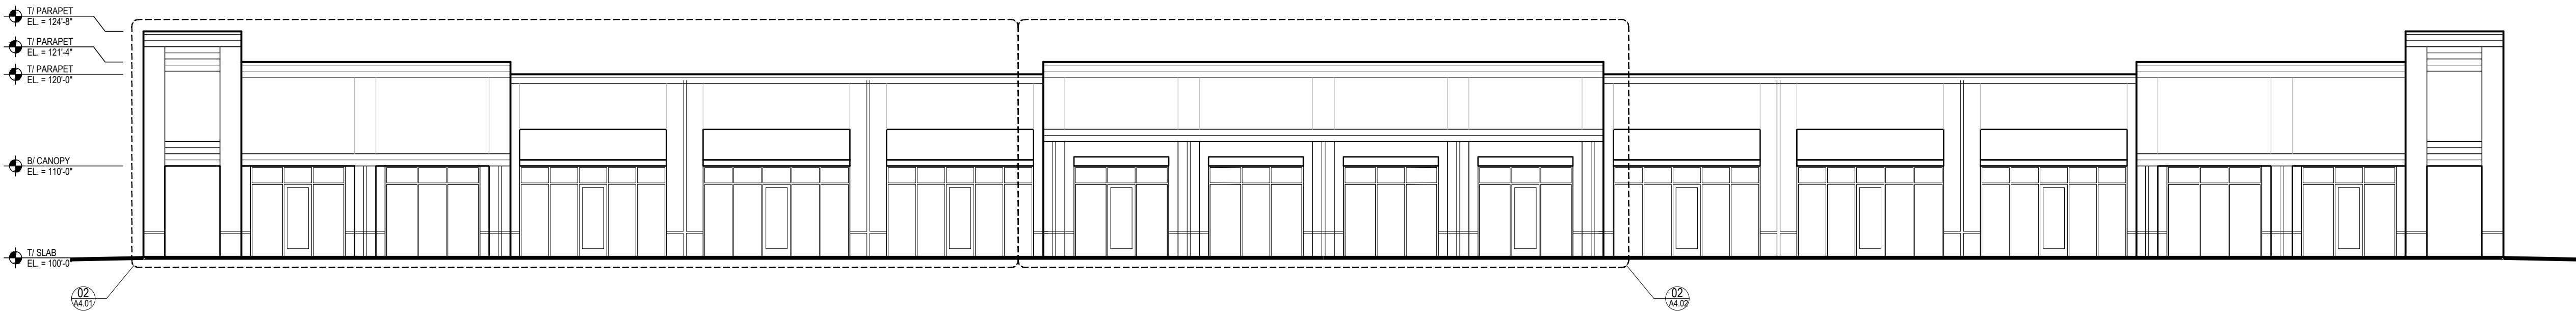

01 - EXTERIOR ELEVATION - EAST
SCALE: 3/32" = 1'-0"



Gold Creek Homes
801 Briarwood St.
Weatherford, TX 76087
817.550.5032

PROJECT NAME:
The Oaks - Commercial
1801 Fort Worth Hwy.
Weatherford, TX 76086

SHELL PACKAGE


ISSUE / REVISION:		
NO.	DATE	DESCRIPTION


FOR COORDINATION
DECEMBER 12, 2019

DRAWING TITLE:
ENLARGED PLANS
& EXTERIOR
ELEVATIONS

SHEET:

A4.01

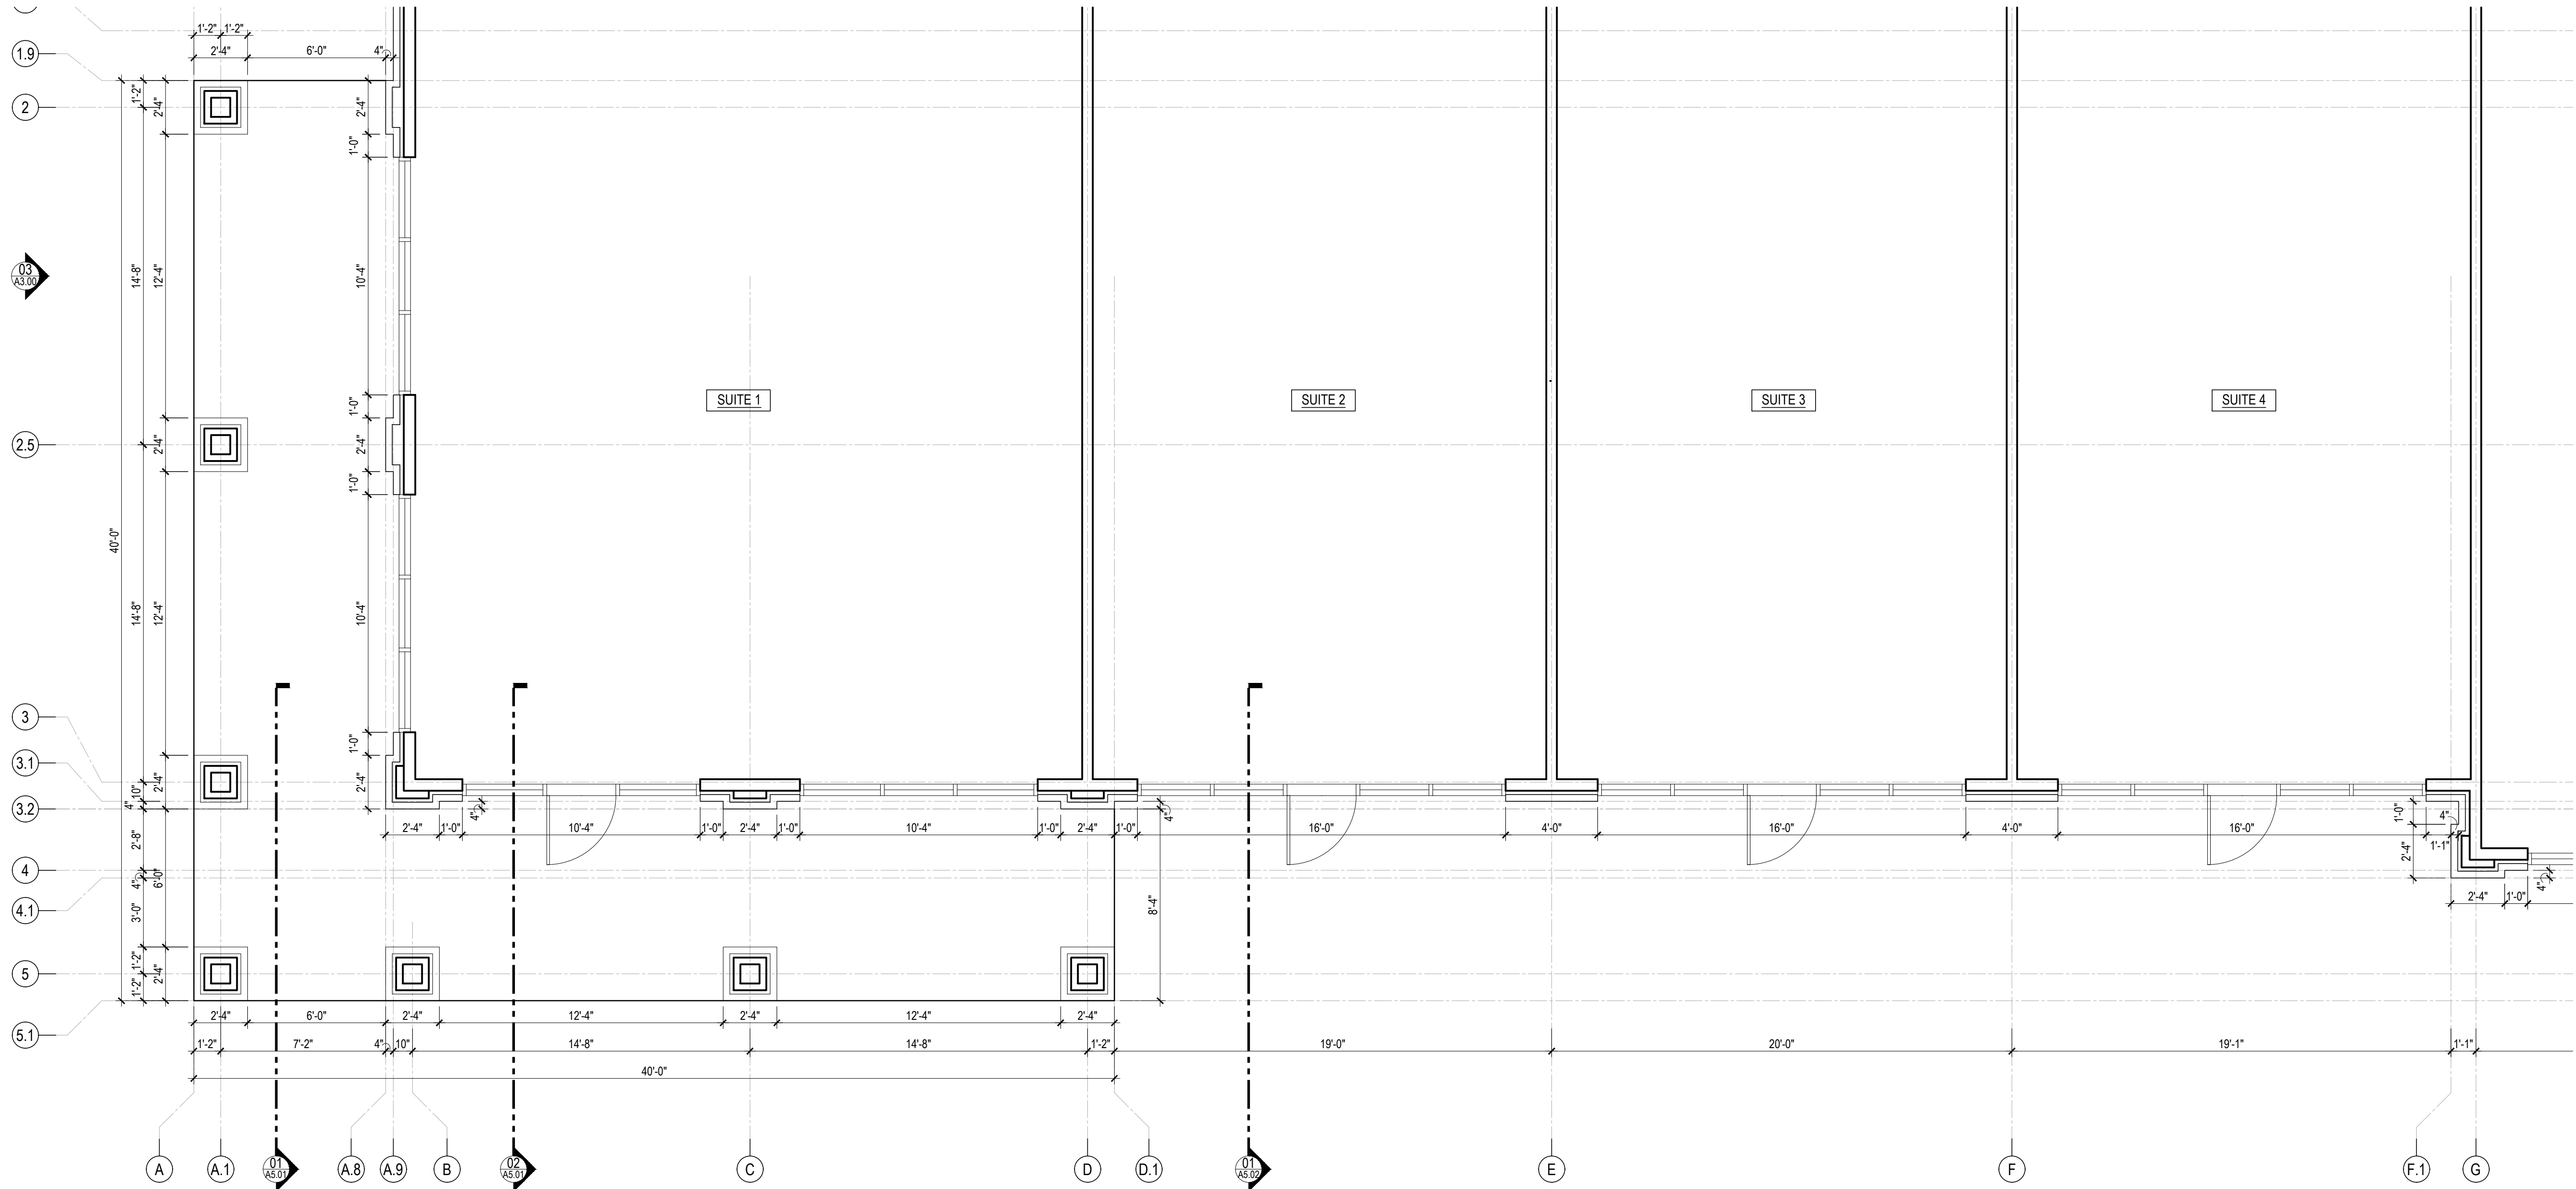

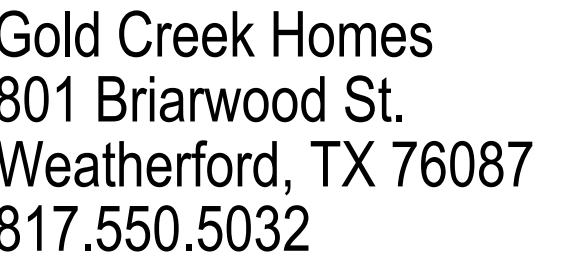

PROJECT NAME:
The Oaks - Commercial
1801 Fort Worth Hwy.
Weatherford, TX 76086

SHELL PACKAGE

ISSUE / REVISION:

<u>NO.</u>	<u>DATE</u>	<u>DESCRIPTION</u>
------------	-------------	--------------------

FOR COORDINATION }
DECEMBER 12, 2019 }

DRAWING TITLE:
ENLARGED PLANS
& EXTERIOR
ELEVATIONS


SHEET:

A4.02



02 - EXTERIOR ELEVATION

SCALE: 1/4" = 1'-0"

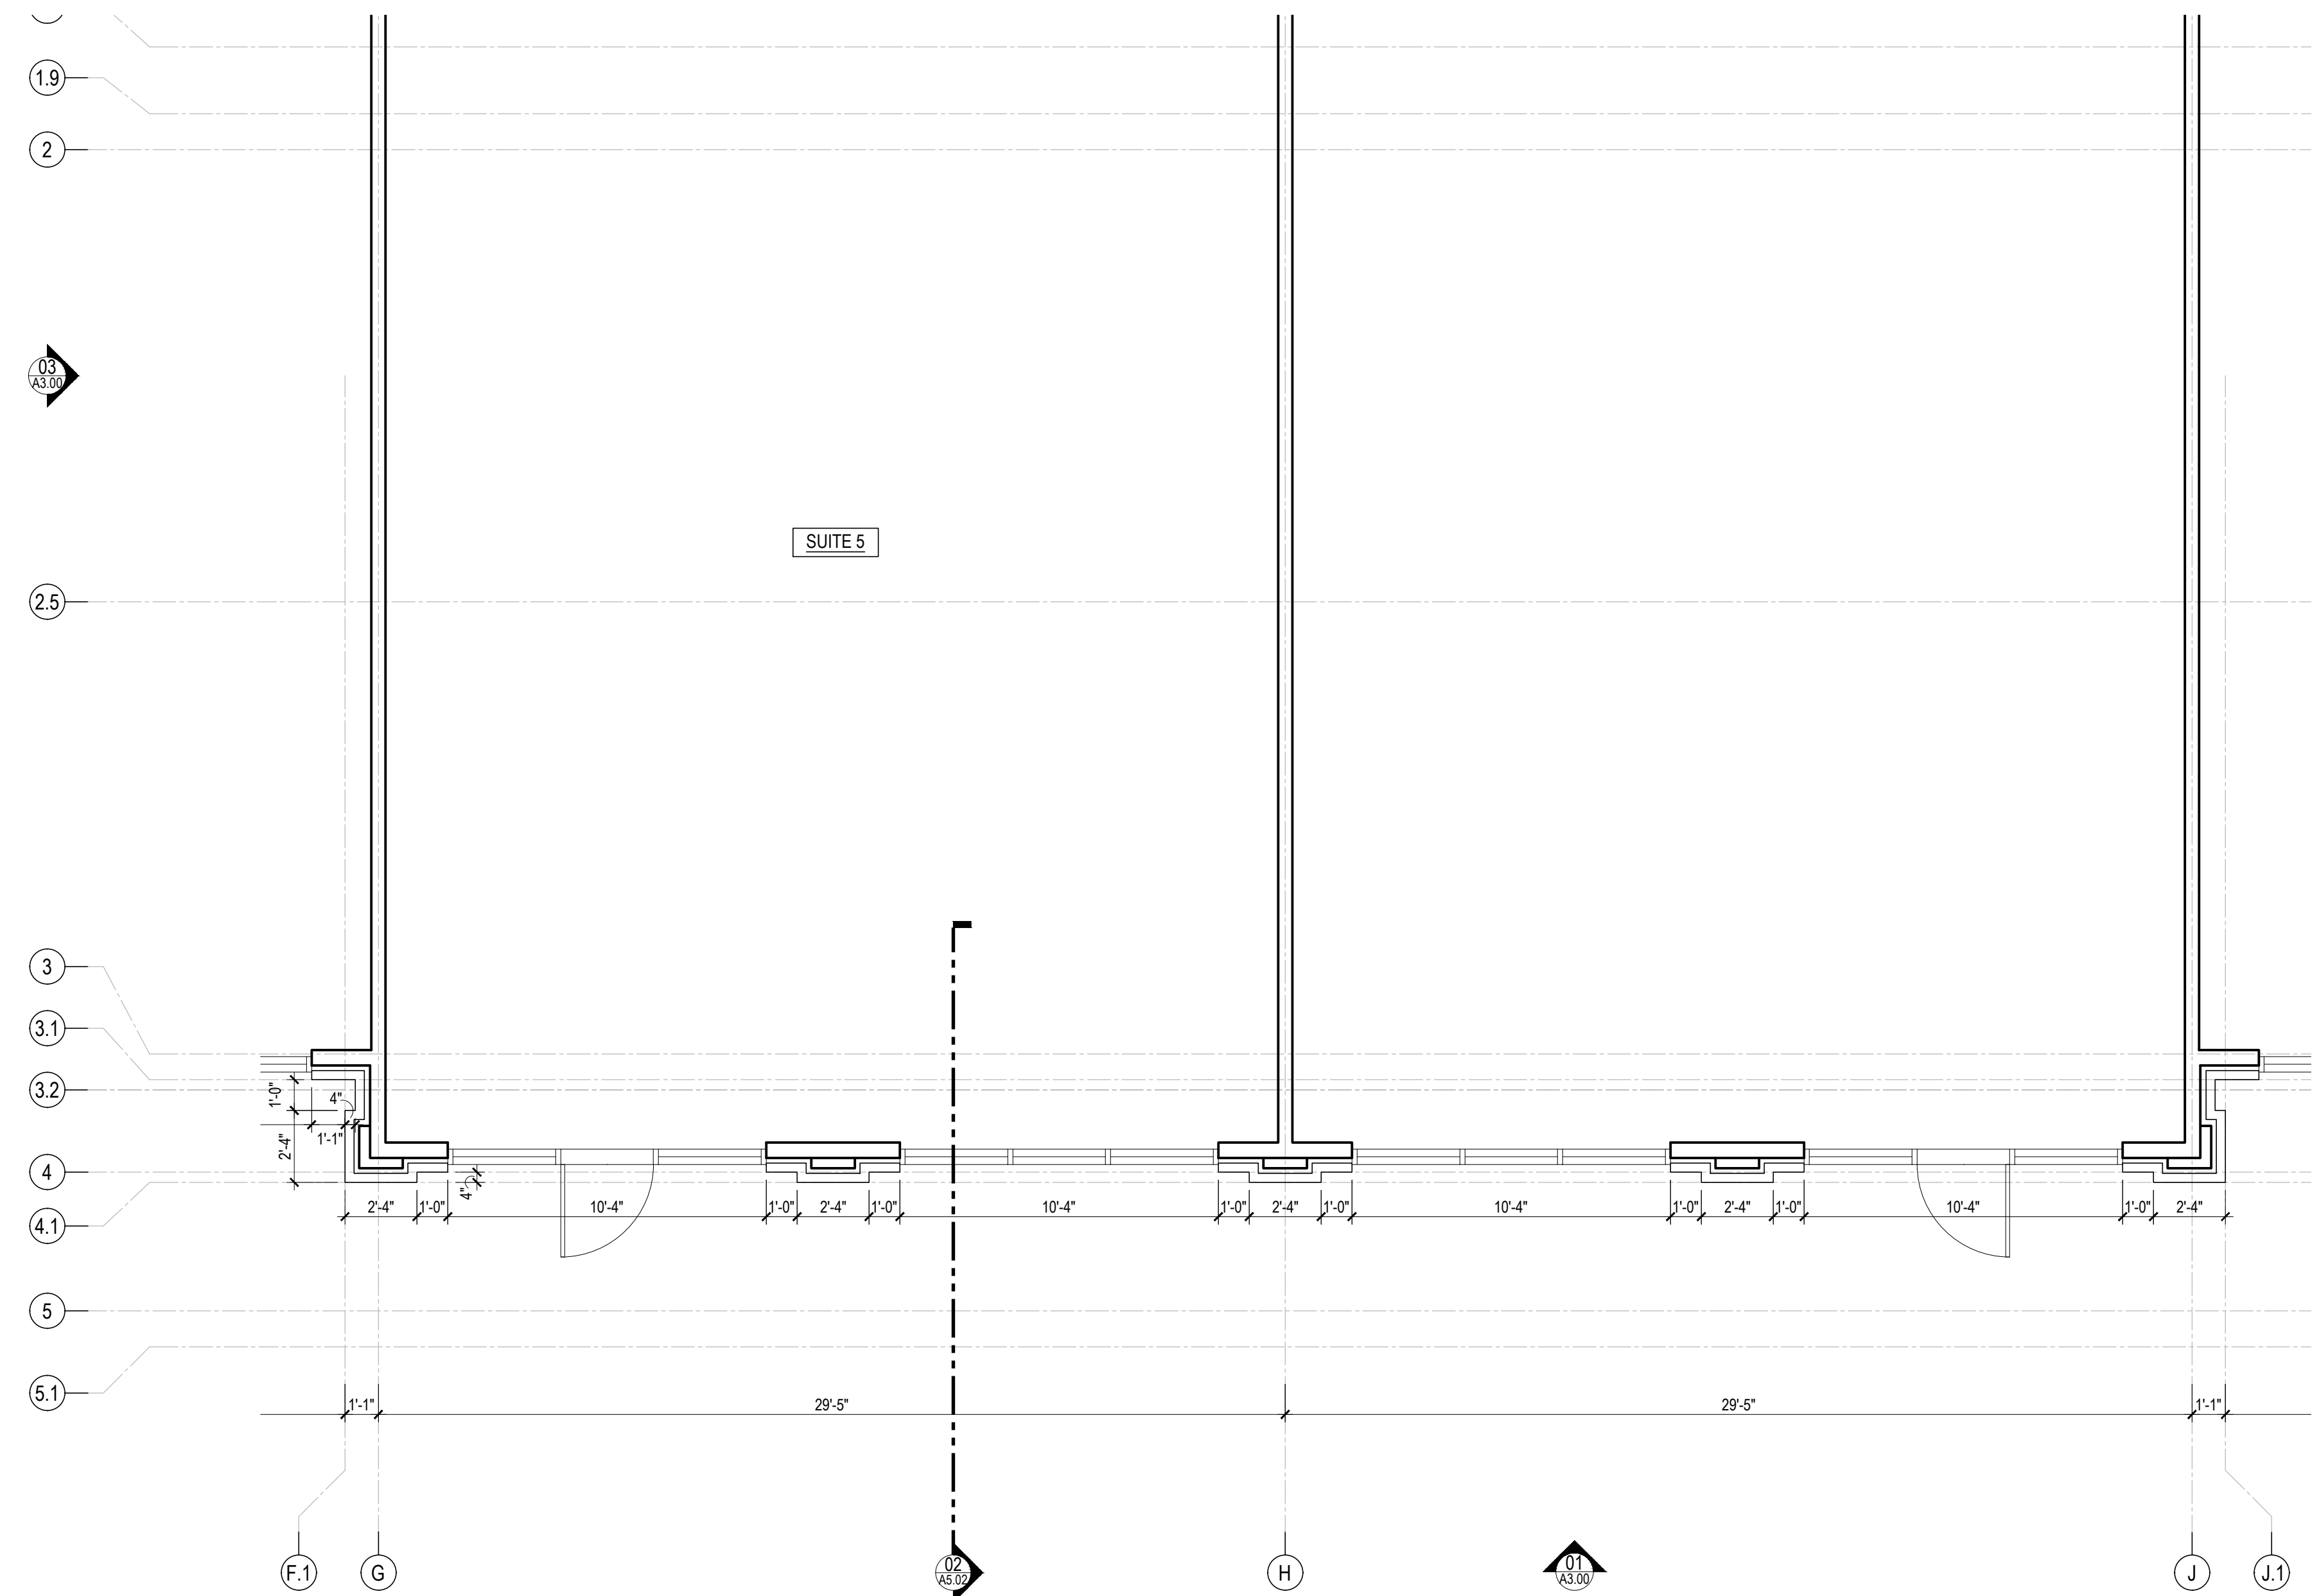

01 - 1ST FLOOR - ENLARGED PLAN



Gold Creek Homes
801 Briarwood St.
Weatherford, TX 76087
817.550.5032

PROJECT NAME:
The Oaks - Commercial
1801 Fort Worth Hwy.
Weatherford, TX 76086
SHELL PACKAGE

ISSUE / REVISION:		
NO.	DATE	DESCRIPTION

FOR COORDINATION
DECEMBER 12, 2019

DRAWING TITLE:
WALL SECTIONS


SHEET:
A5.01

GENERAL NOTES:

1. REFERENCE STRUCTURAL DRAWINGS. MEMBER TYPES, SIZES, FASTENERS, ETC NOTE SHOWN ON ARCHITECTURAL.
2. ROOF SYSTEM AND ALL ASSOCIATED DETAILING BY ROOFING VENDOR / SUBCONTRACTOR.
3. REFERENCE TRUSS VENDOR DRAWINGS FOR PREFABRICATED TRUSSES AND RELATED INFORMATION.
4. REFERENCE CANOPY VENDOR DRAWINGS FOR CANOPIES, COMPONENTS, ACCESSORIES, CONNECTIONS, ETC.
5. VERIFY ROUGH OPENINGS WITH FINAL DOOR AND WINDOW SELECTIONS.



01 - WALL SECTION
SCALE: 3/4" = 1'-0"

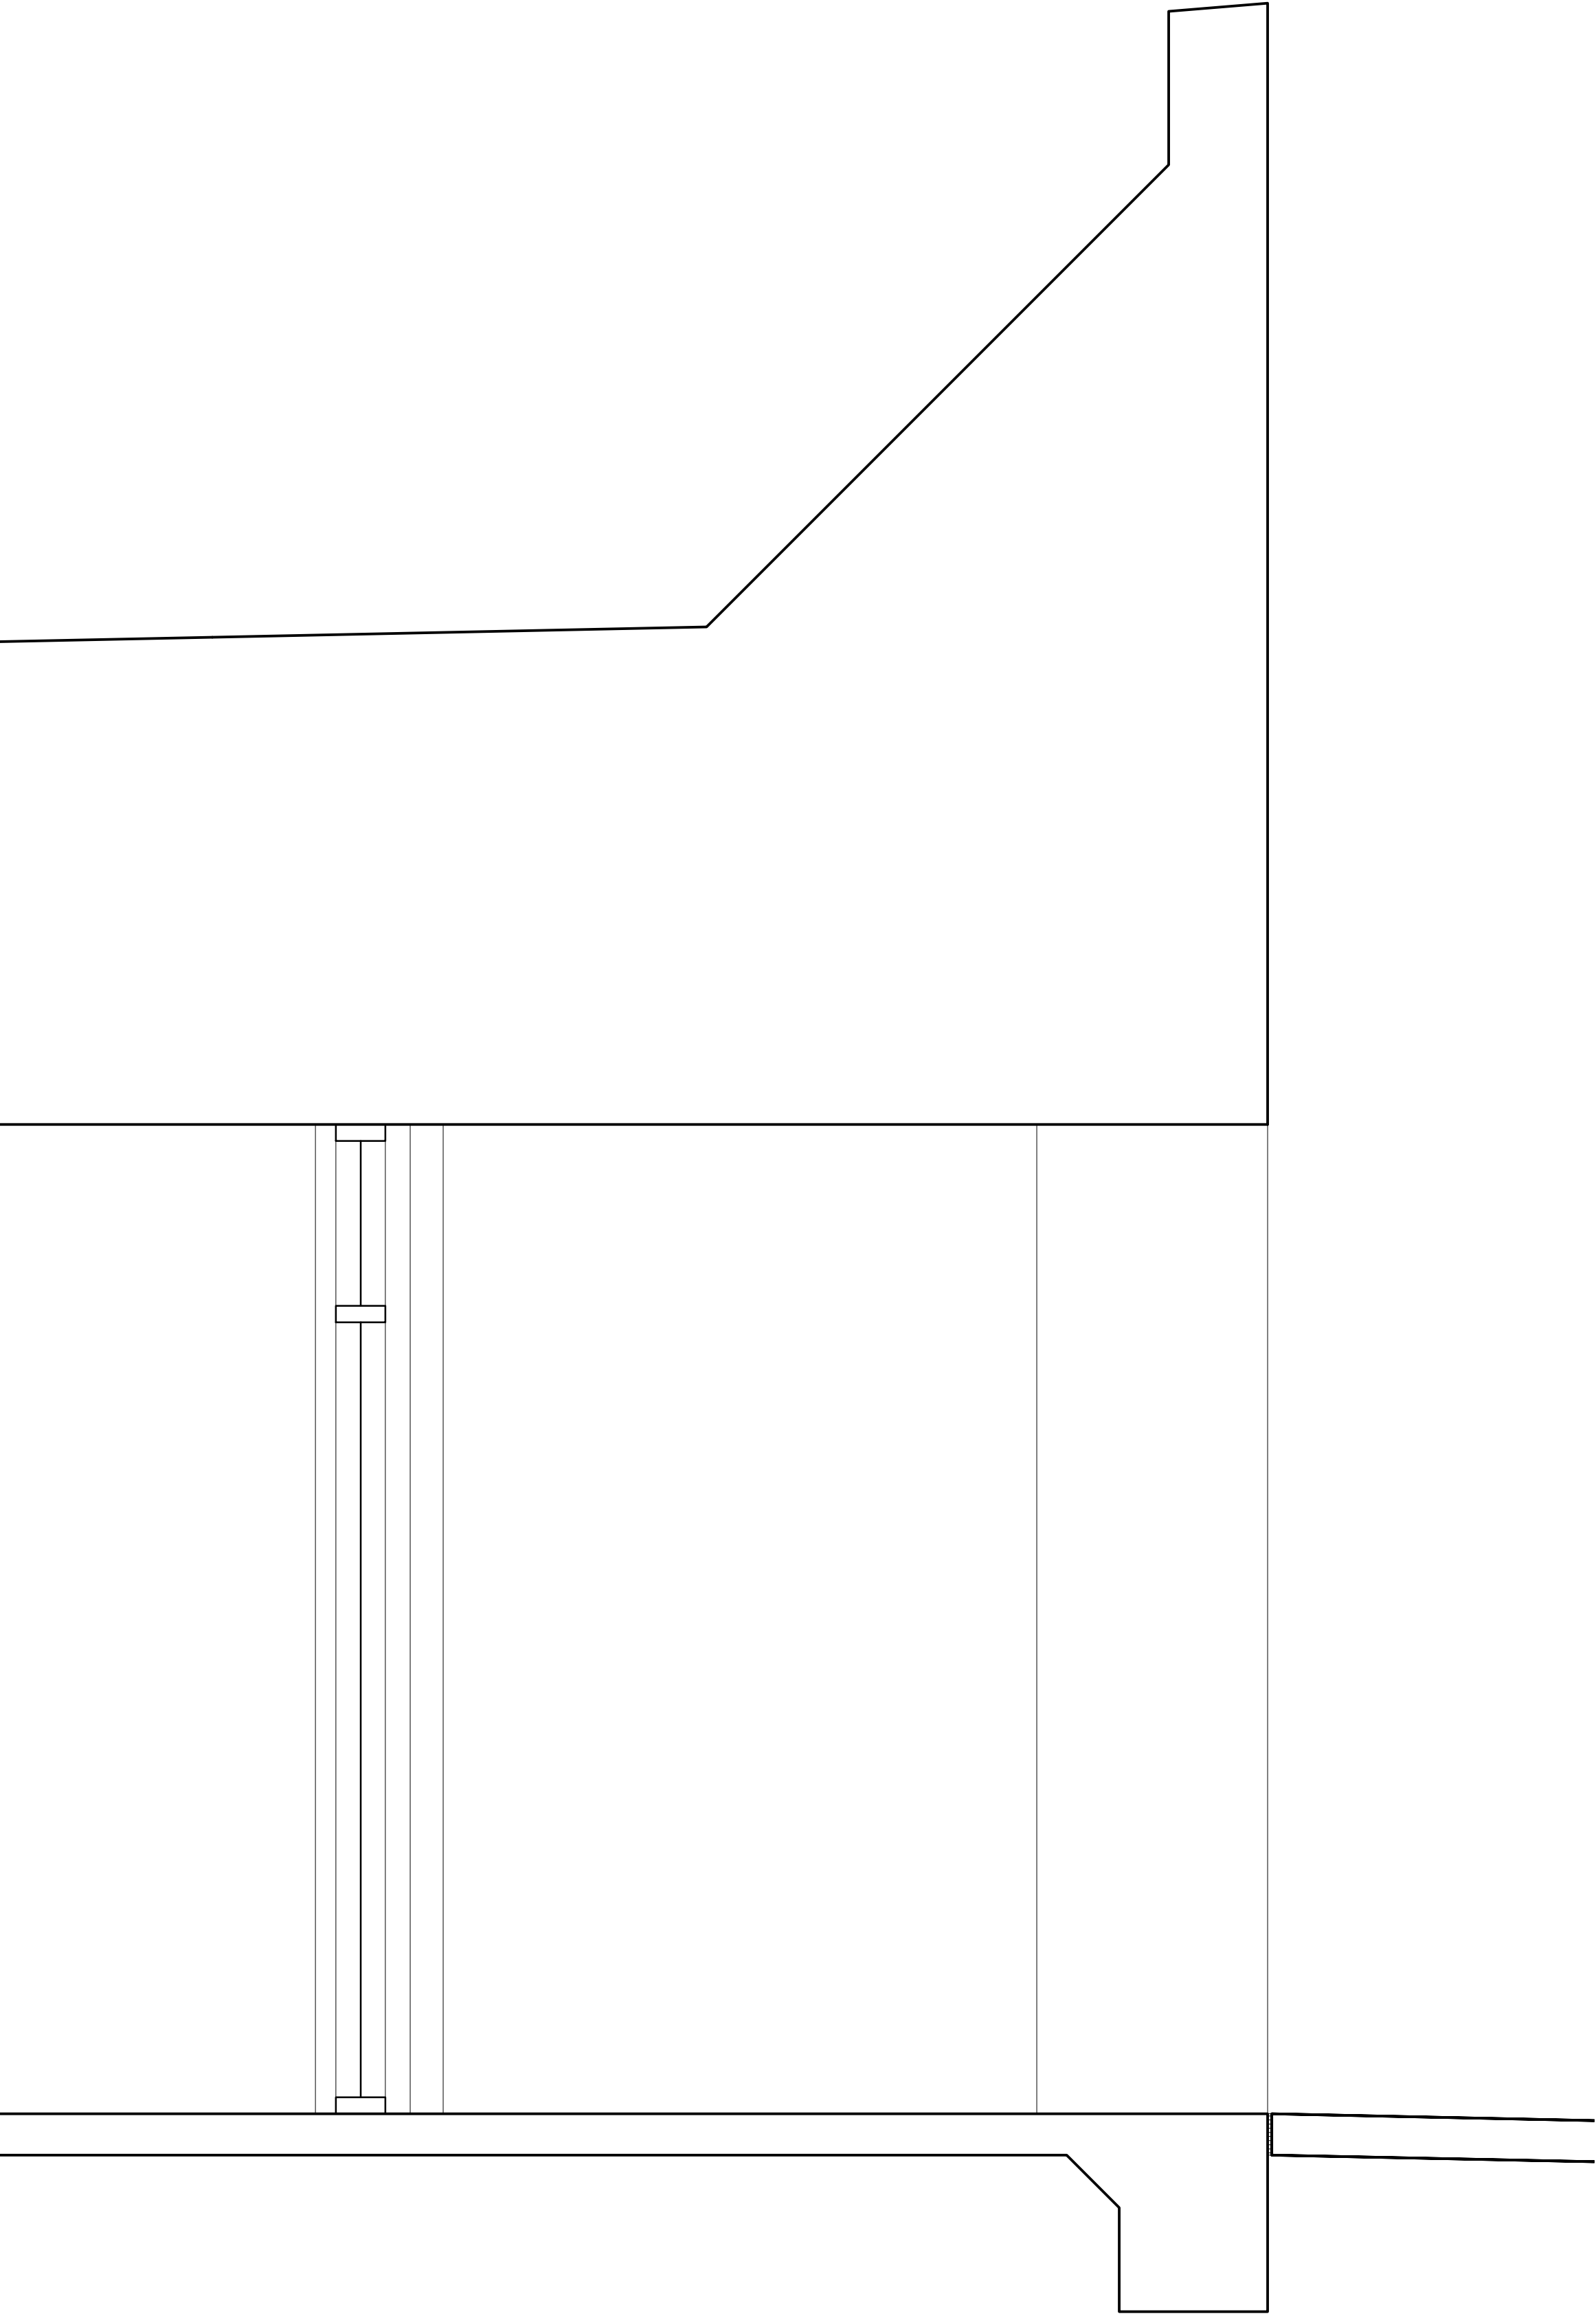

02 - WALL SECTION
SCALE: 3/4" = 1'-0"



Gold Creek Homes
801 Briarwood St.
Weatherford, TX 76087
817.550.5032

PROJECT NAME:
The Oaks - Commercial
1801 Fort Worth Hwy.
Weatherford, TX 76086

SHELL PACKAGE

ISSUE / REVISION:		
NO.	DATE	DESCRIPTION

FOR COORDINATION
DECEMBER 12, 2019


DRAWING TITLE:
WALL SECTIONS

SHEET:


A5.02

GENERAL NOTES:

1. REFERENCE STRUCTURAL DRAWINGS. MEMBER TYPES, SIZES, FASTENERS, ETC NOTE SHOWN ON ARCHITECTURAL.
2. ROOF SYSTEM AND ALL ASSOCIATED DETAILING BY ROOFING VENDOR / SUBCONTRACTOR.
3. REFERENCE TRUSS VENDOR DRAWINGS FOR PREFABRICATED TRUSSES AND RELATED INFORMATION.
4. REFERENCE CANOPY VENDOR DRAWINGS FOR CANOPIES, COMPONENTS, ACCESSORIES, CONNECTIONS, ETC.
5. VERIFY ROUGH OPENINGS WITH FINAL DOOR AND WINDOW SELECTIONS.

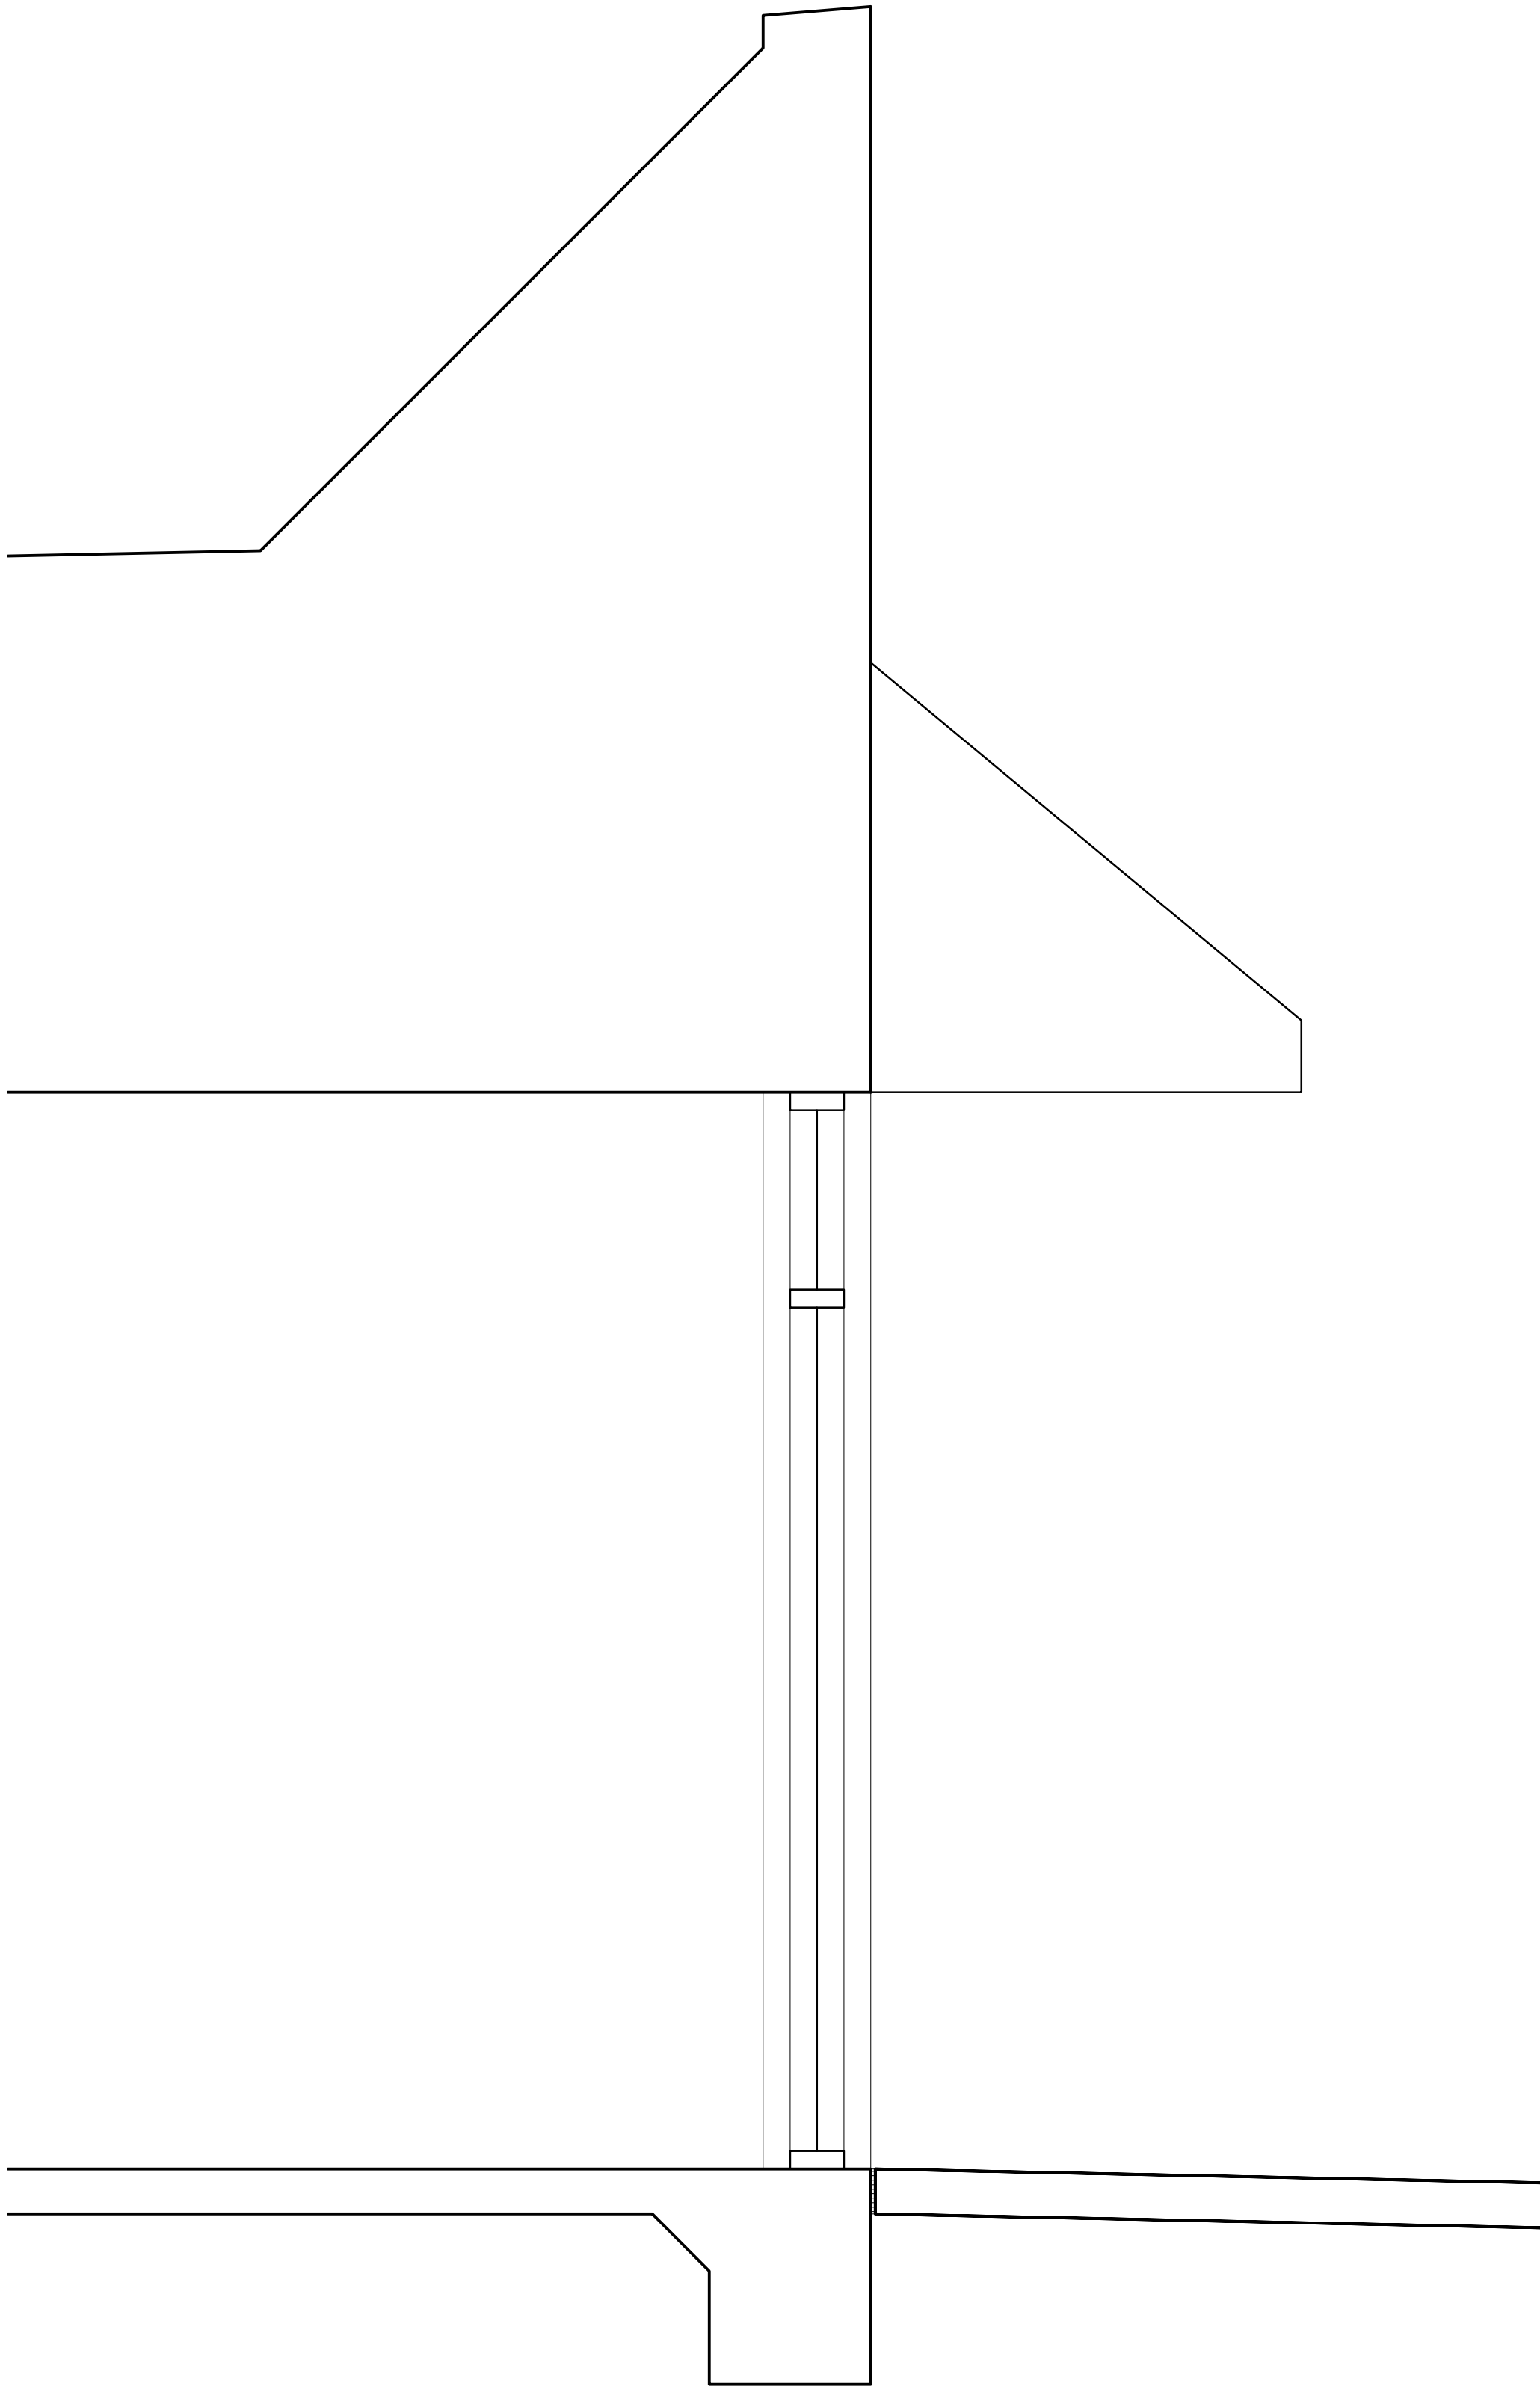

01 - WALL SECTION
SCALE: 3/4" = 1'-0"

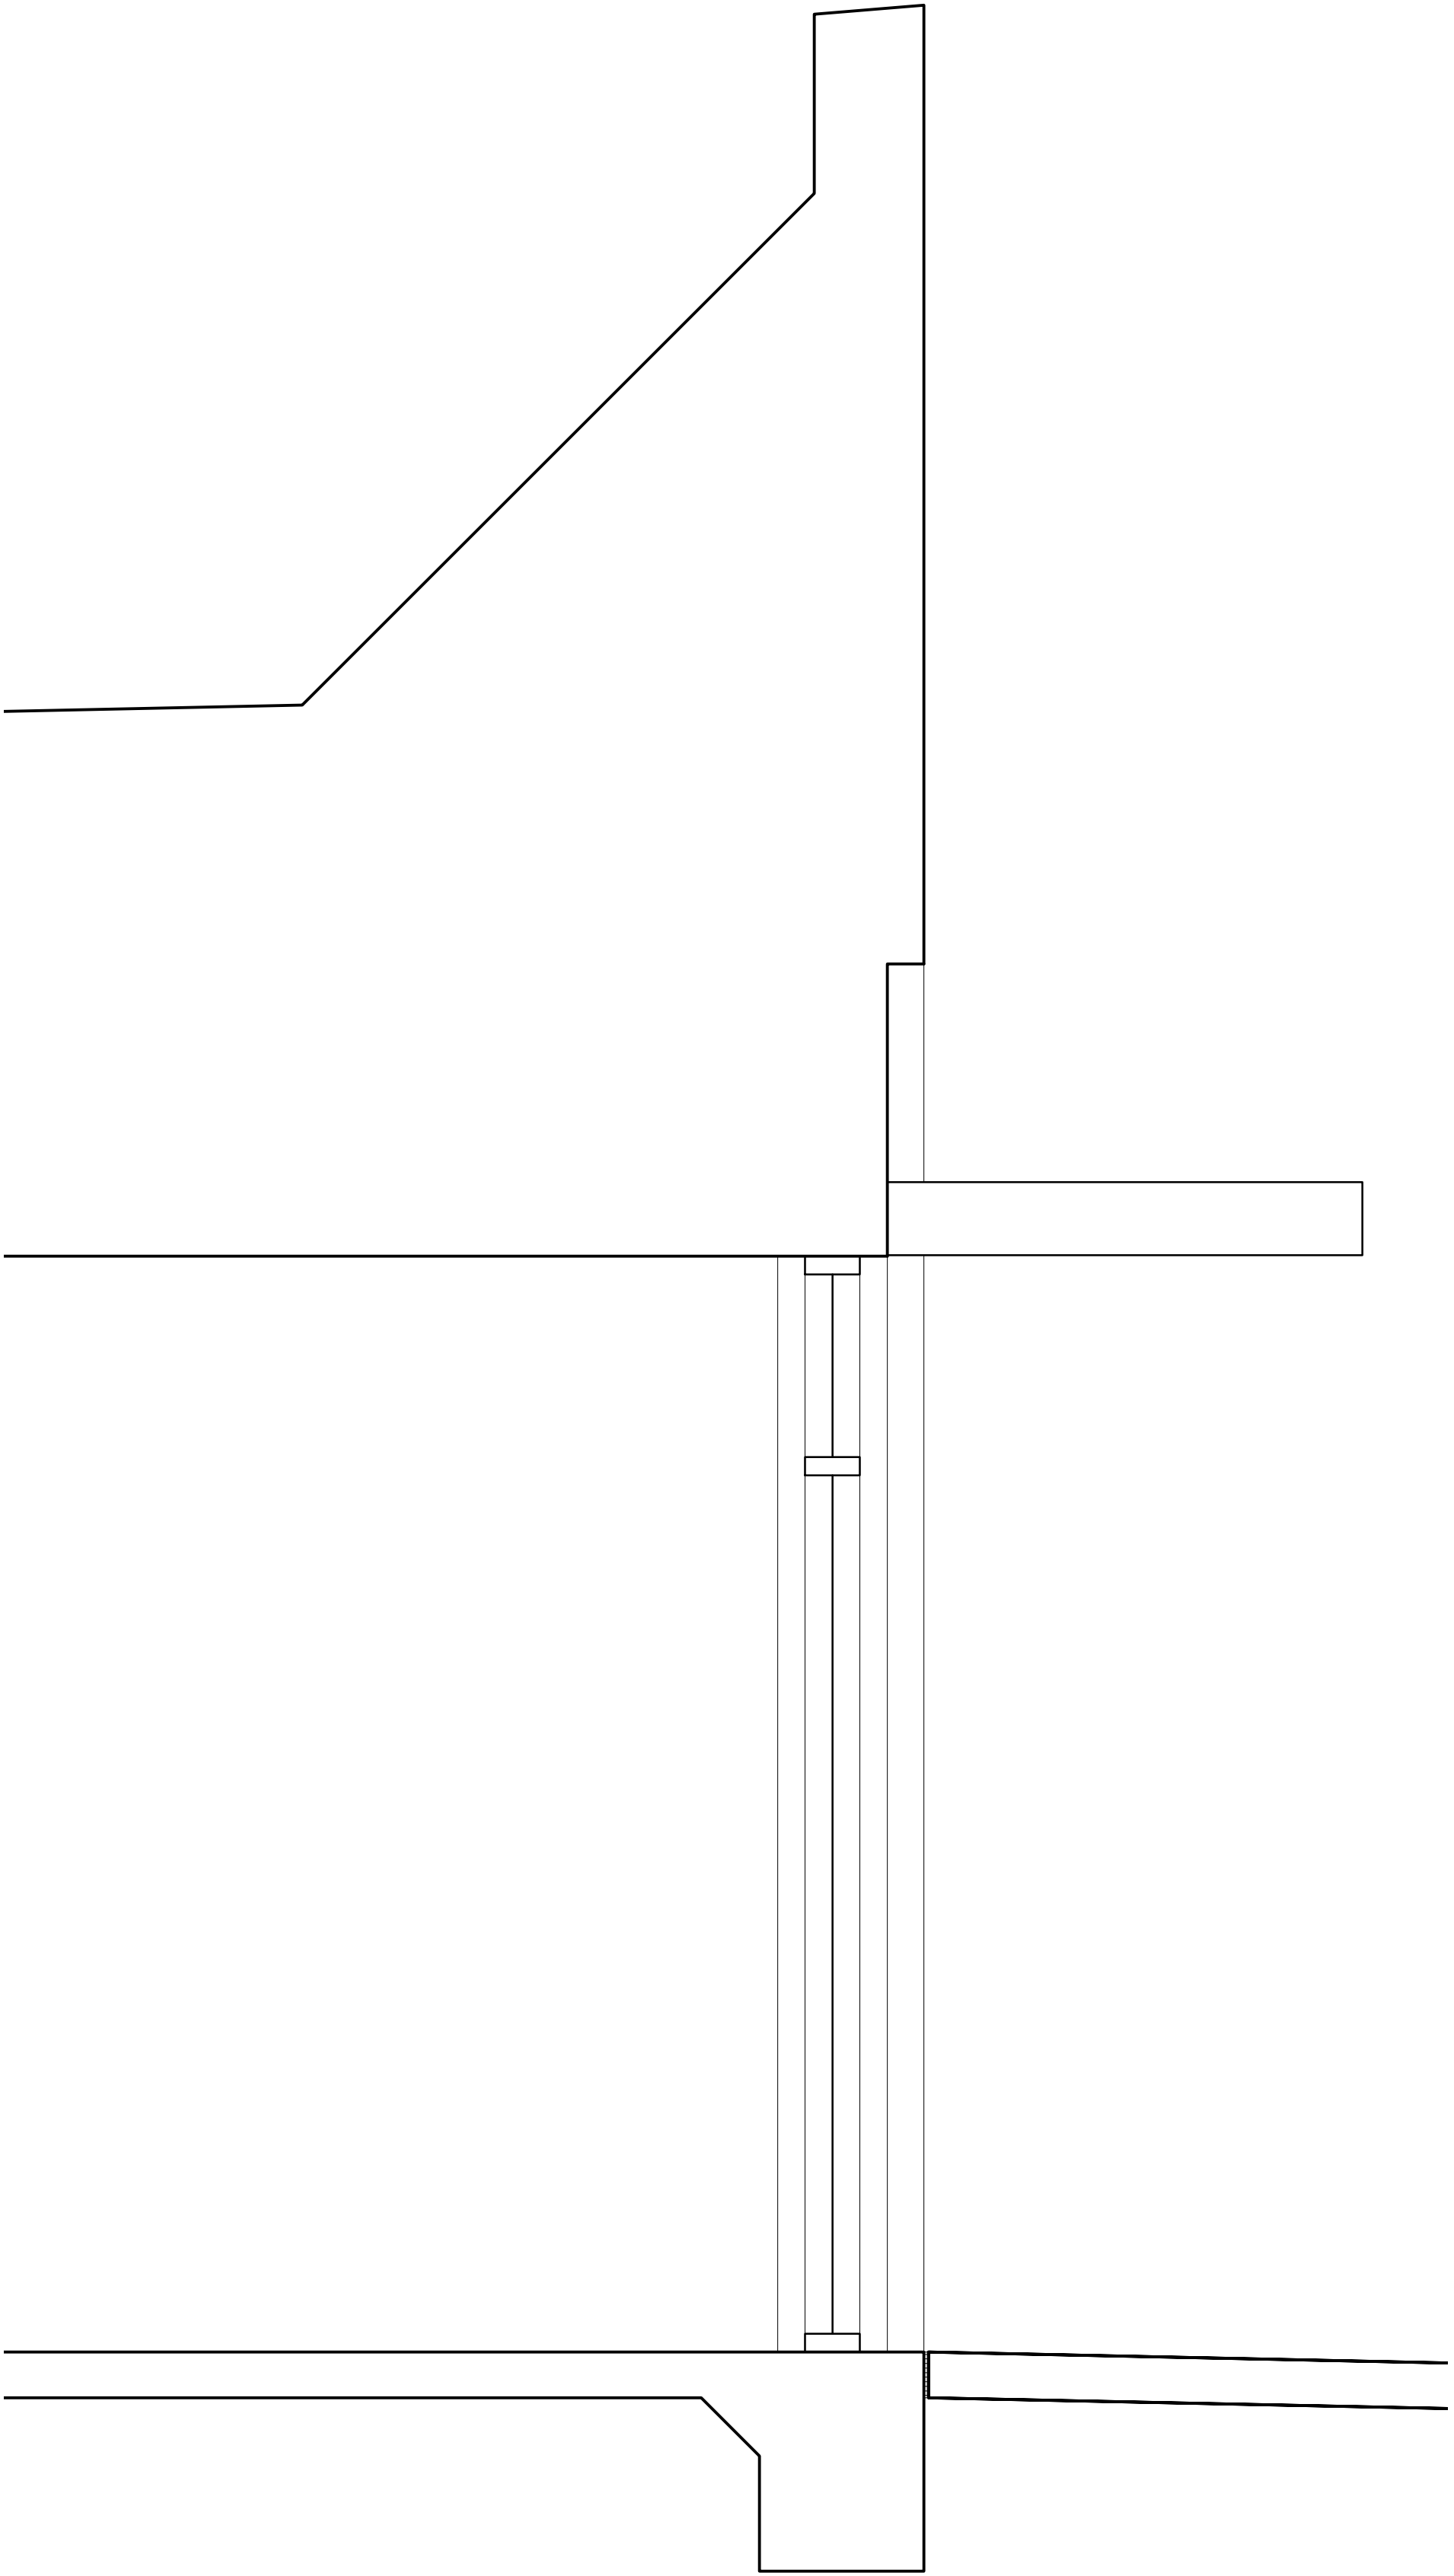

02 - WALL SECTION
SCALE: 3/4" = 1'-0"