



NOTE: WHILST EVERY ATTEMPT HAS BEEN MADE TO ENSURE THE ACCURACY OF THE FLOOR PLAN CONTAINED HERE, MEASUREMENTS OF DOORS, WINDOWS, ROOMS, & ANY OTHER ITEM ARE APPROXIMATE & NO RESPONSIBILITY IS TAKEN FOR ANY ERROR, OMISION, OR MISSTATEMENT.

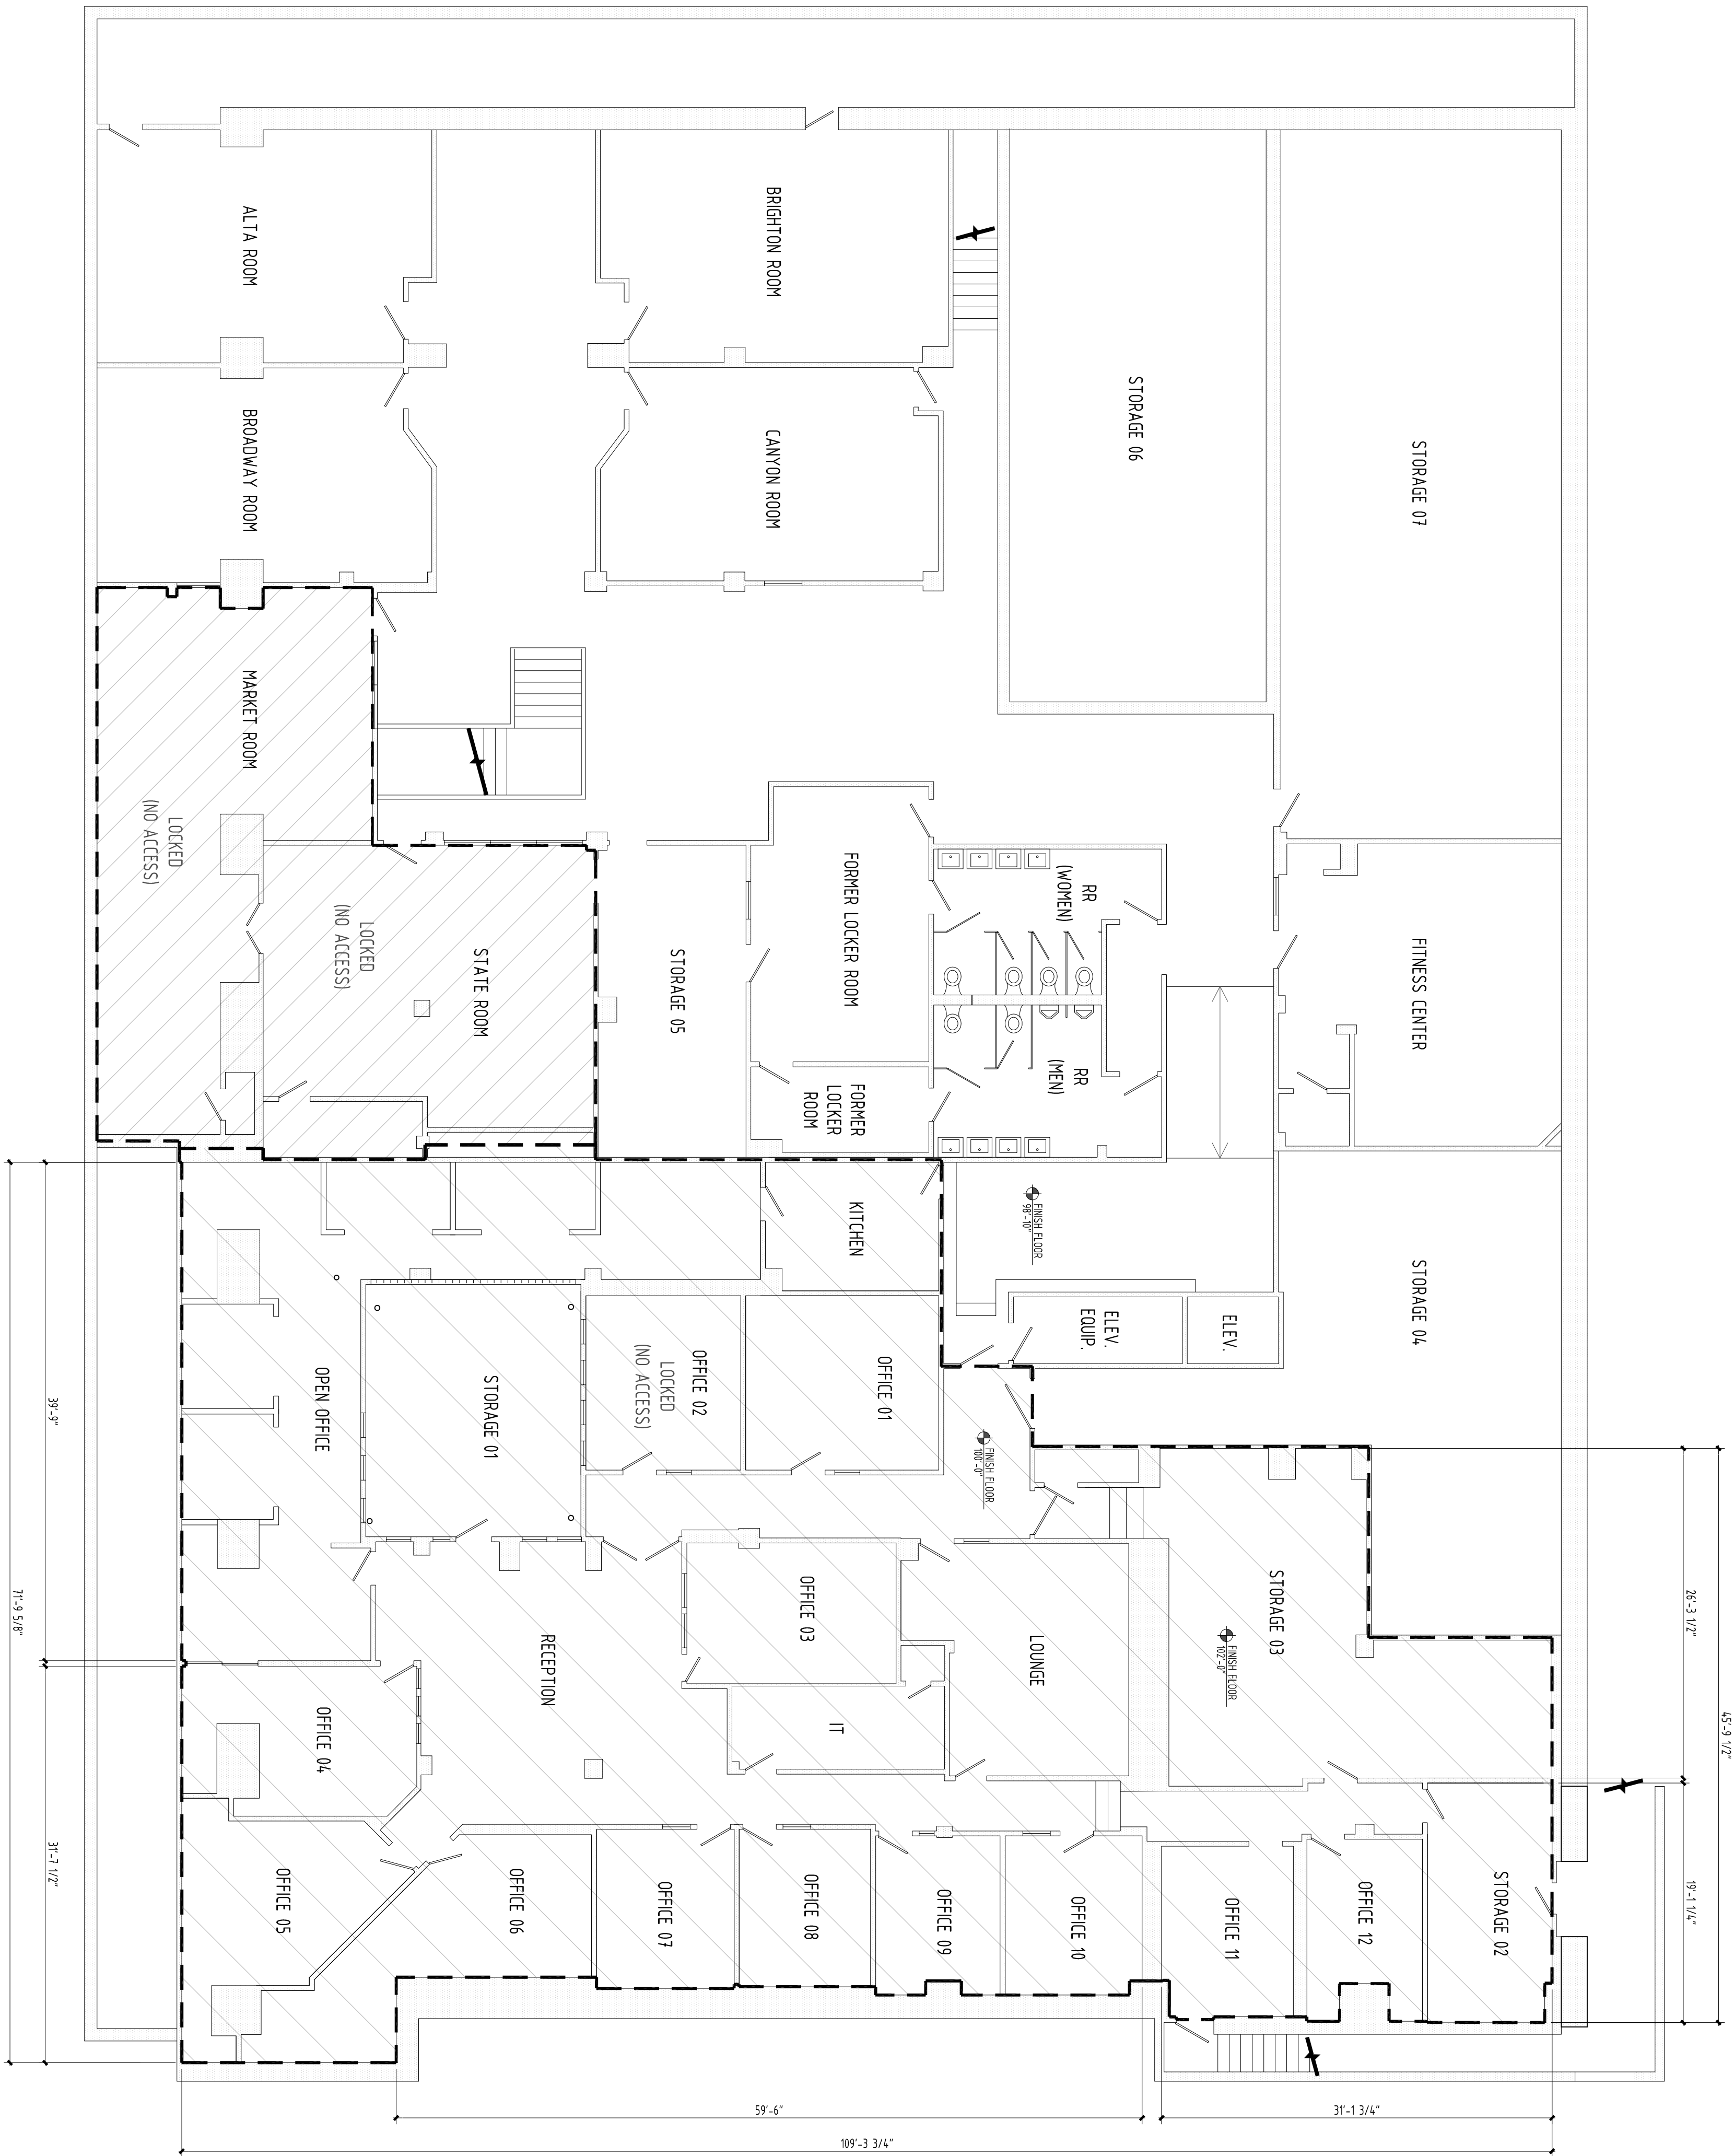

FLOOR PLAN
SCALE: 1/8" = 1'-0"

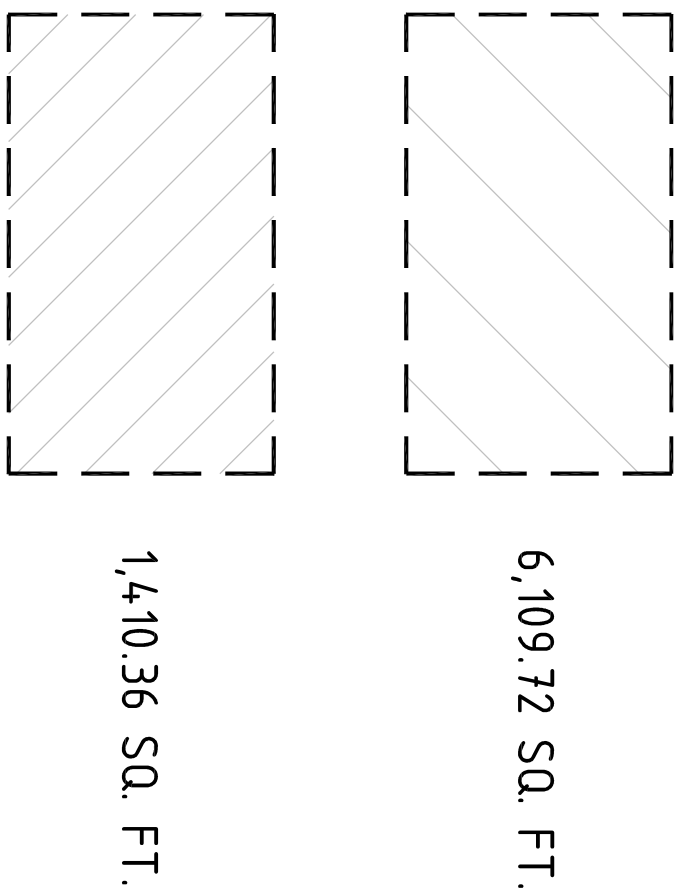

SQUARE FOOTAGE NUMBERS PROVIDED PER BOMA STANDARDS.